



PROPOSED GROUND FLOOR PLAN 1:50
PLOT 1

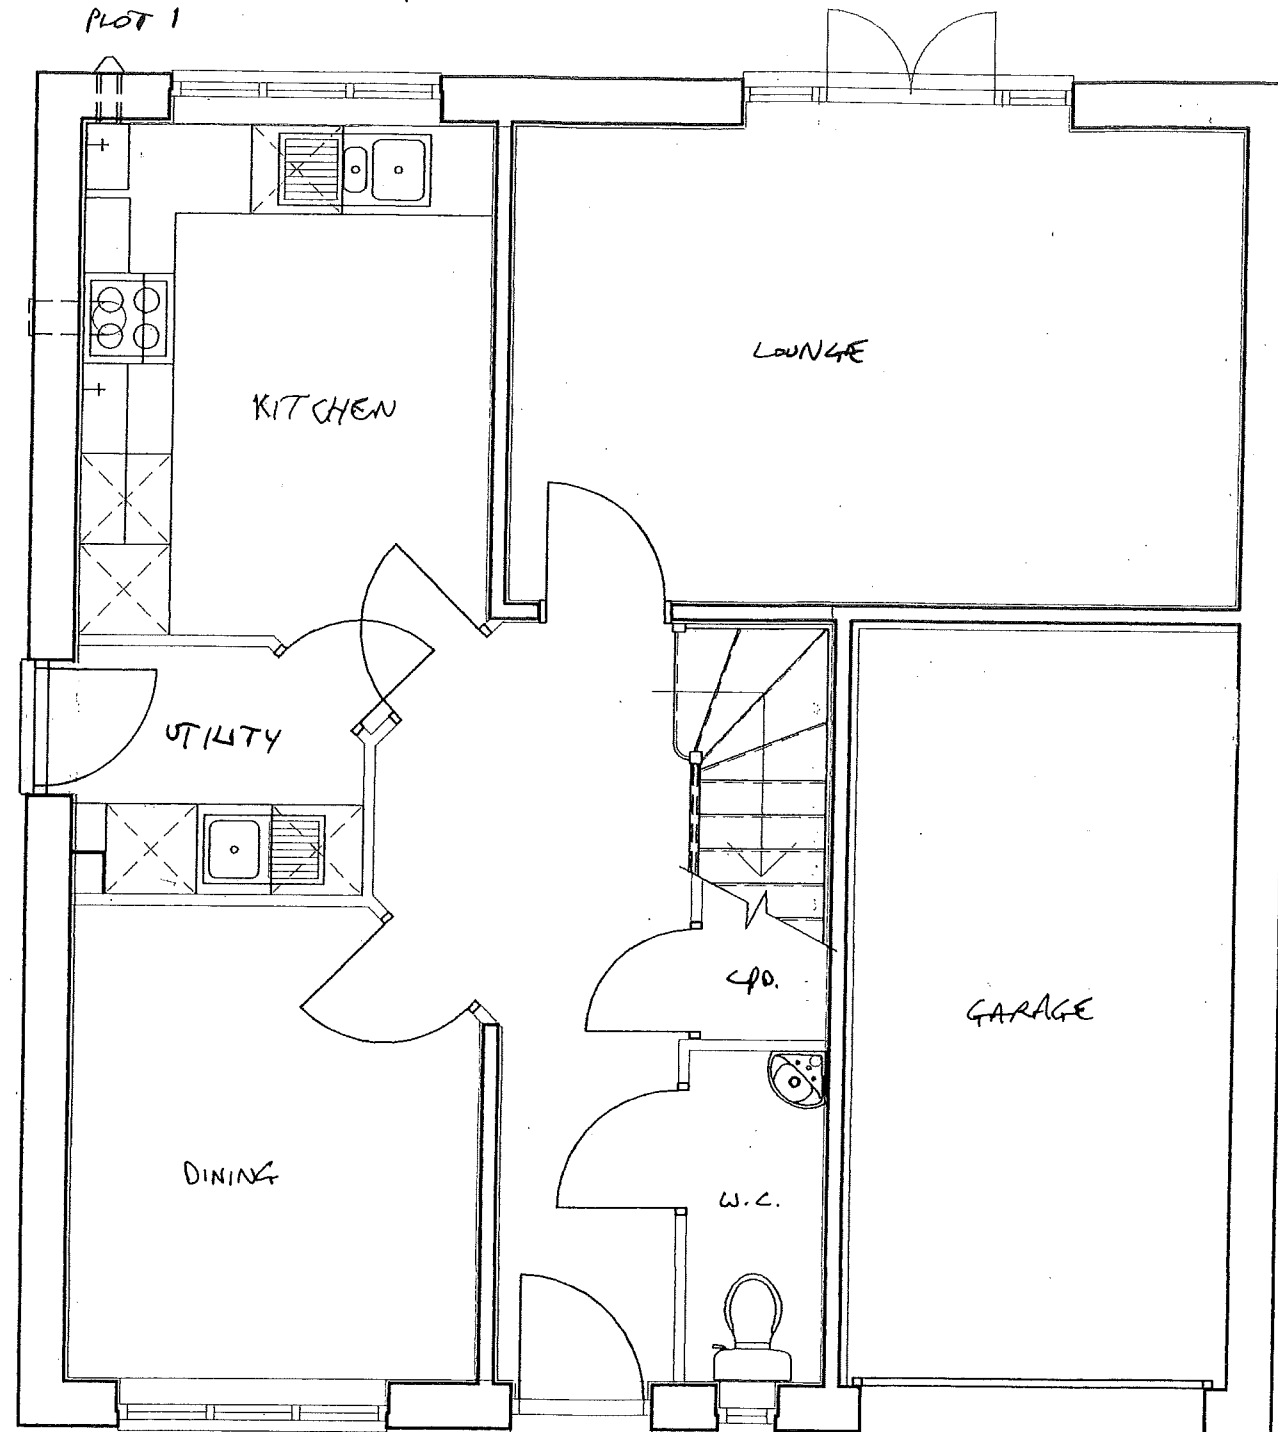

PROPOSED FIRST FLOOR PLAN 1:50
PLOT 1

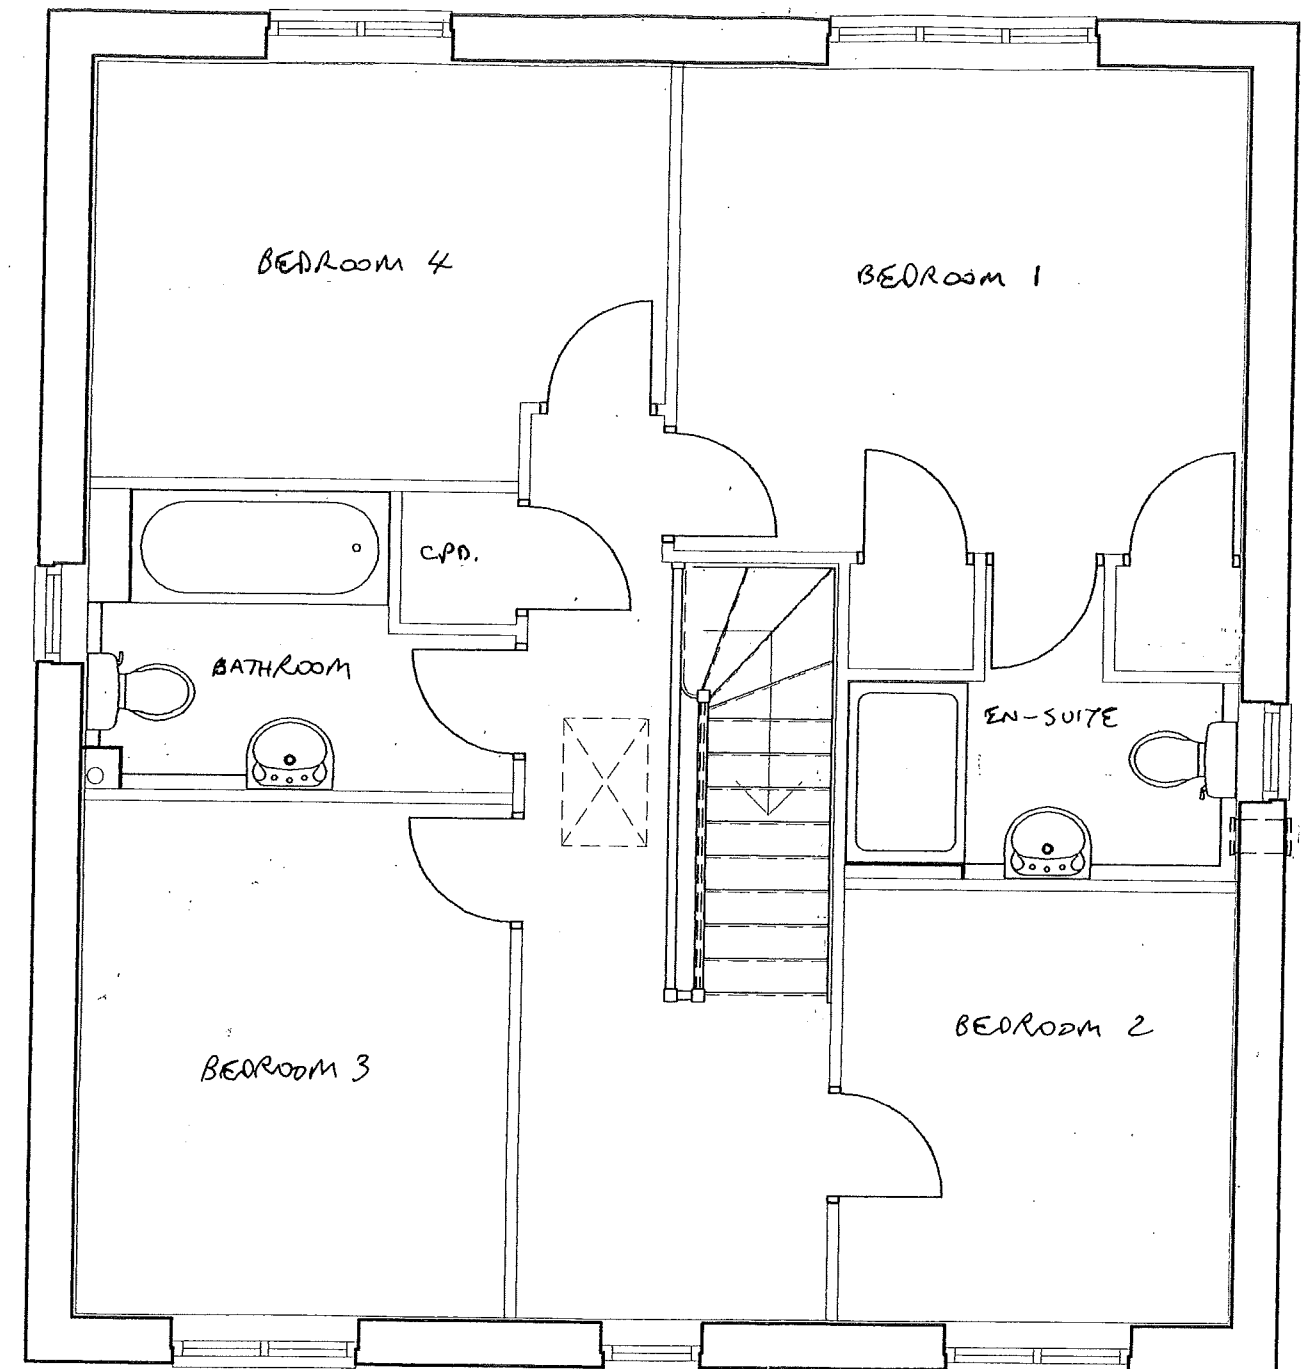

PROPOSED HOUSING - LAND ADJACENT TO 103 NEWCASTLE RD., S. SHIELDS
FOR MR. BELL
DRG NO 0797/3977/938