



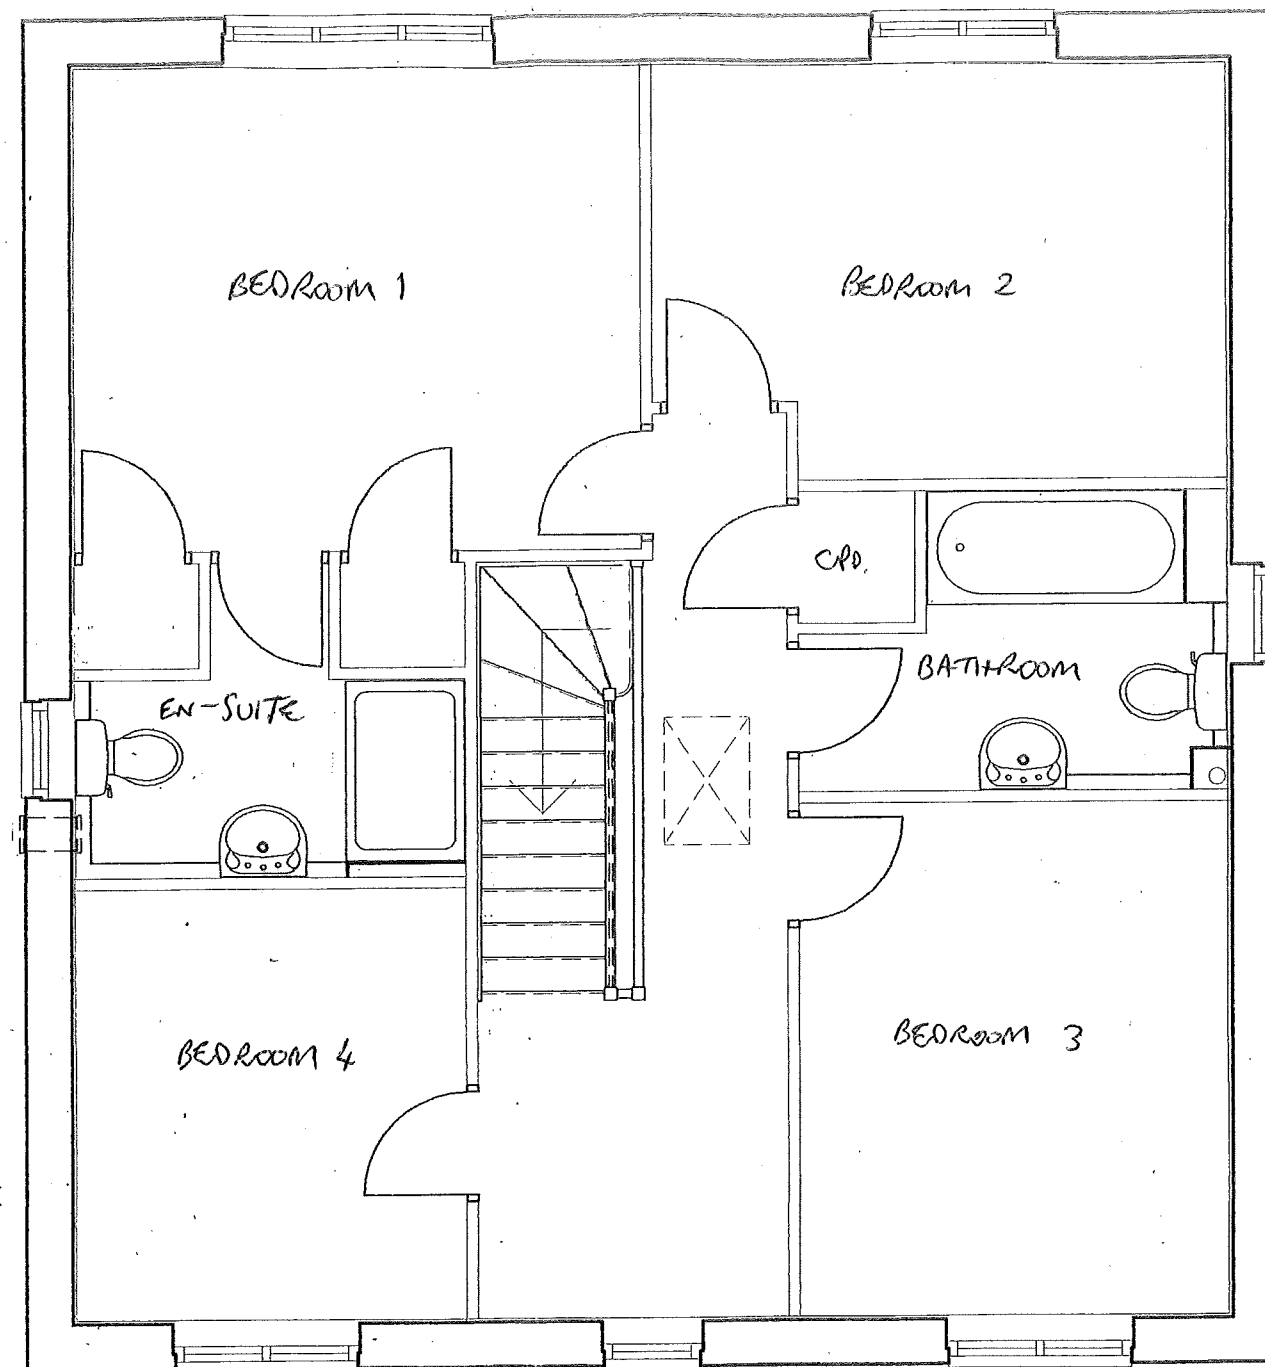

PROPOSED FIRST FLOOR PLAN 1:50
PLOT 2

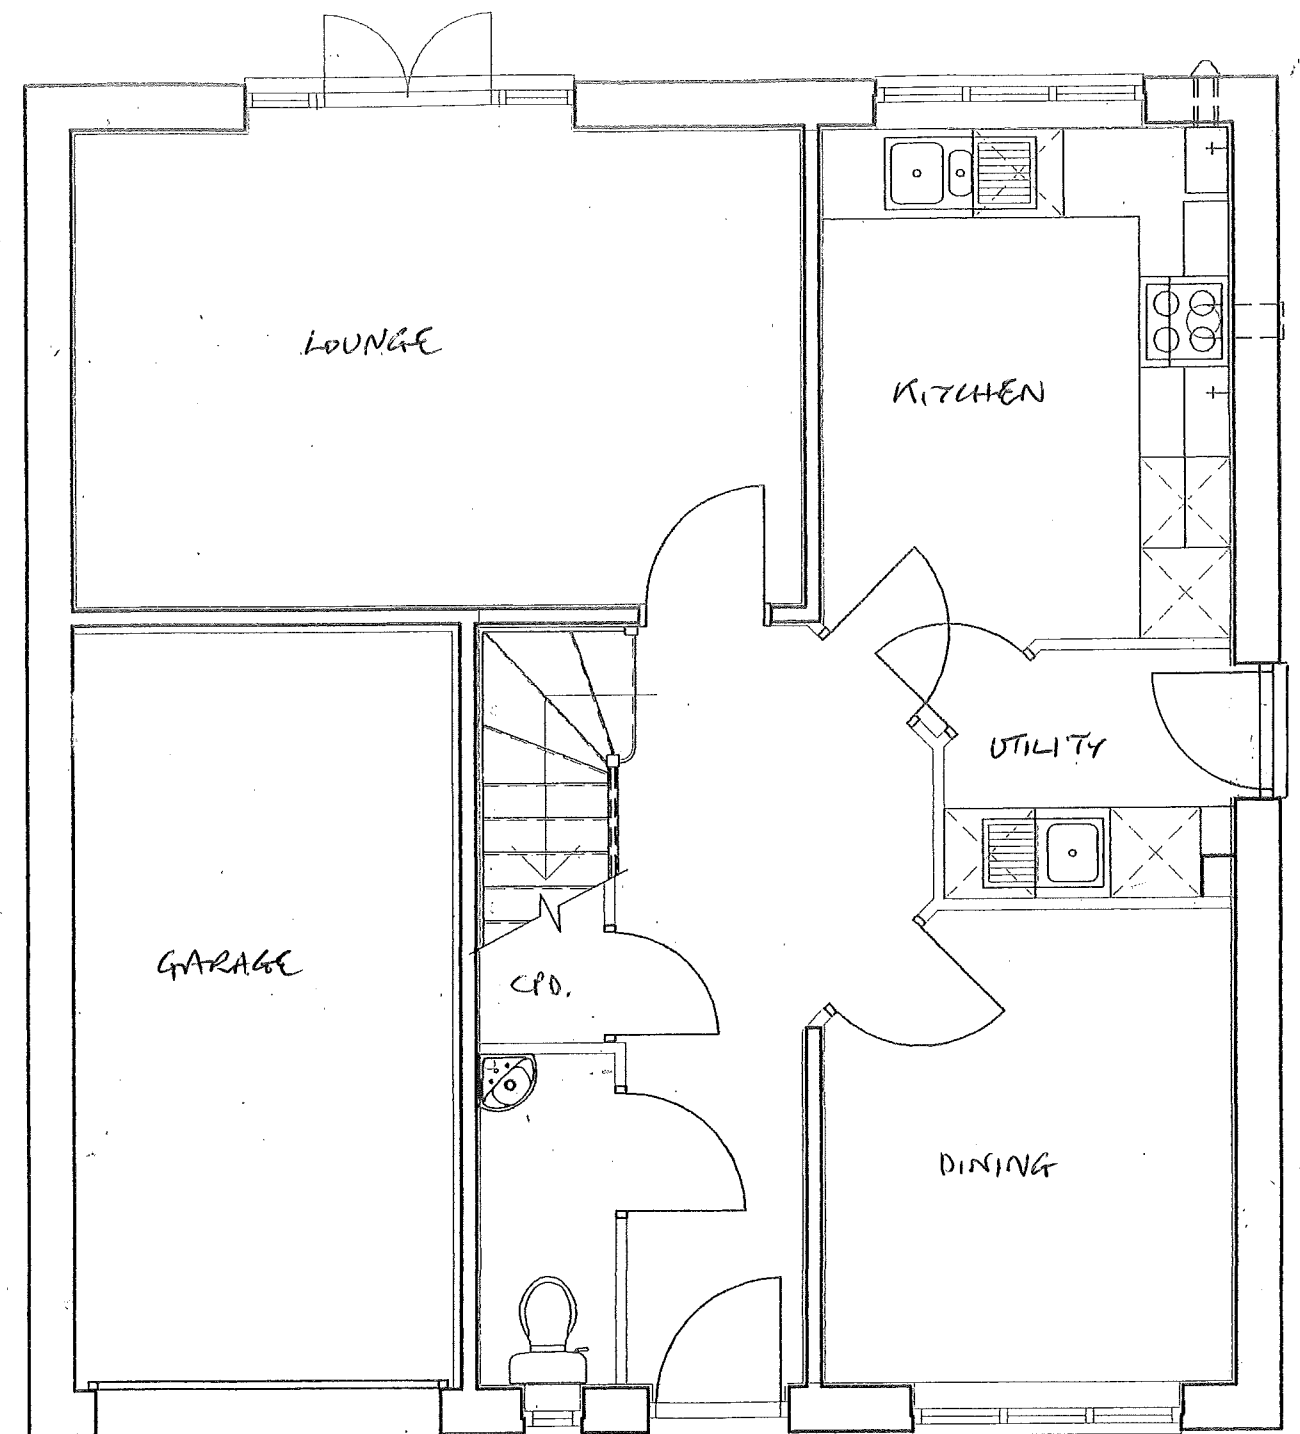

PROPOSED GROUND FLOOR PLAN 1:50
PLOT 2

PROPOSED HOUSING - LAND ADJACENT TO 103 NEWCASTLE RD., S. SHIELDS
FOR MR. BELL
DRG NO 2