



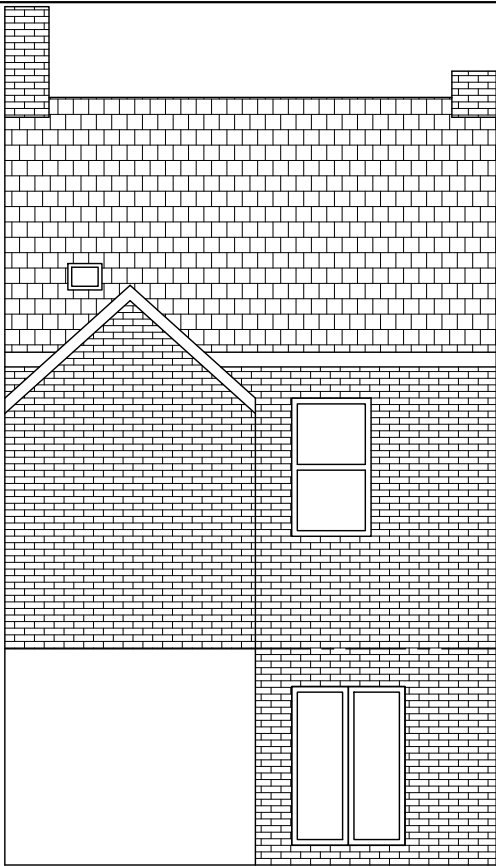


EXISTING REAR ELEVATION A-A

SCALE 1:100

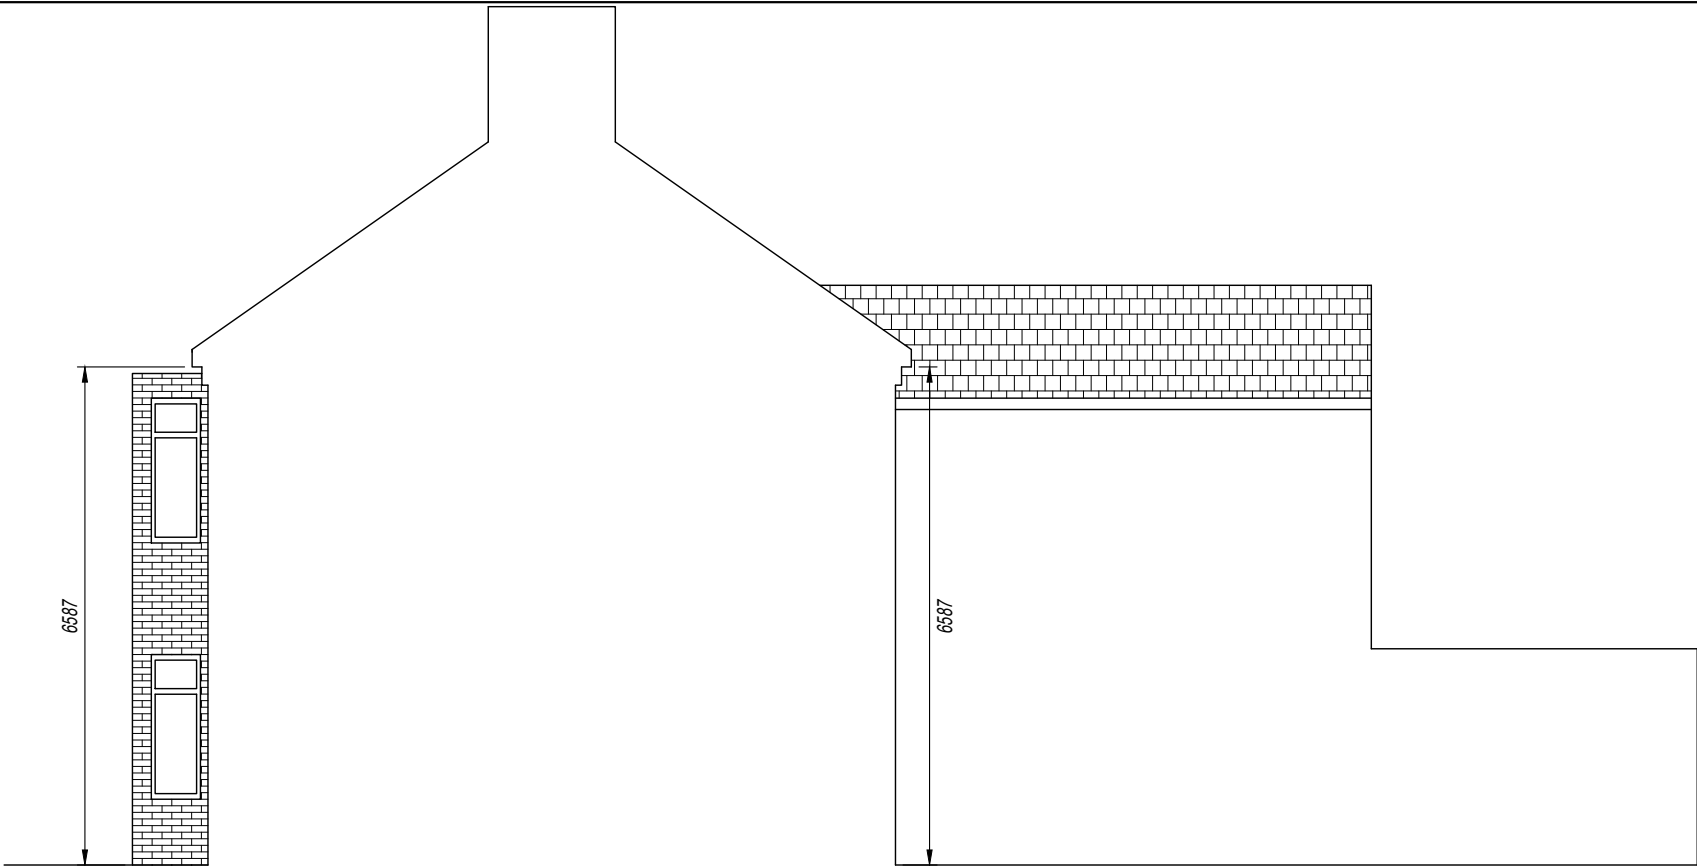


EXISTING SIDE ELEVATION B-B

SCALE 1:100

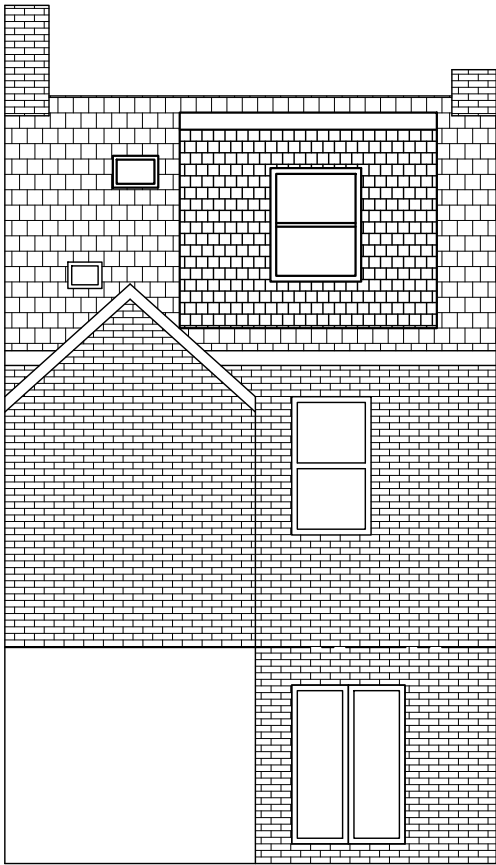


PROPOSED REAR ELEVATION A-A

SCALE 1:100

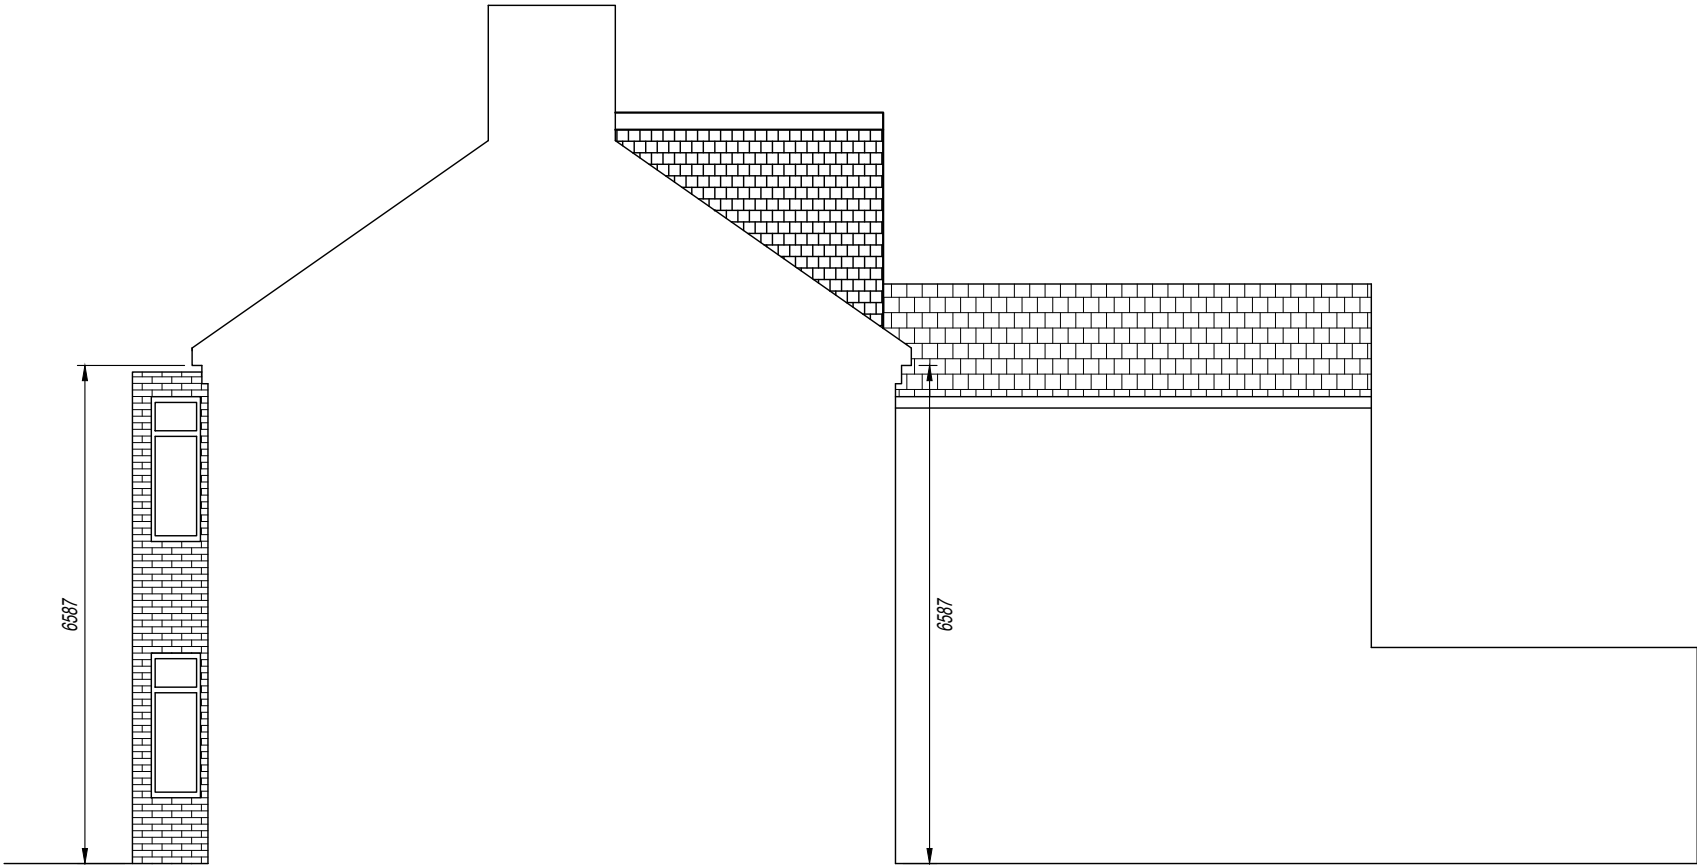

EXISTING SIDE ELEVATION B-B

SCALE 1:100

 

DB DESIGN & DRAUGHTING LIMITED
WITTONVILLE
6 HIGH MARKET
ASHINGTON
NORTHUMBERLAND
NE63 8PD
07391 407 370
info.dbdd@gmail.com
www.dbdd.co.uk

CLIENT:
ANDREW DODD
70 WOOD TERRACE
JARROW
NE32 5LU

PROJECT:
LOFT CONVERSION WITH A DORMER OVER
PART OF THE REAR PORTION OF ROOF

DRG TITLE:
EXISTING & PROPOSED ELEVATIONS

DRG No:
2026-024-04

0	04/08/2026	ORIGINAL FOR PLANNING
REV	DATE	DESCRIPTION