




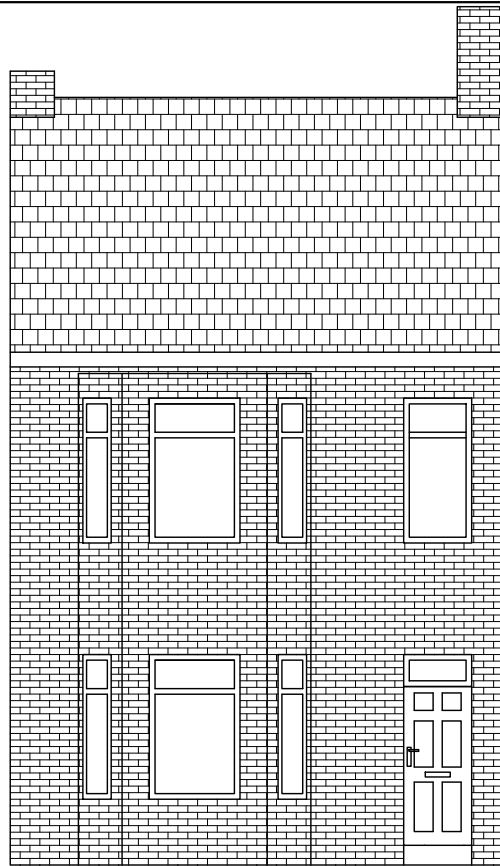


EXISTING FRONT ELEVATION C-C
SCALE 1:100

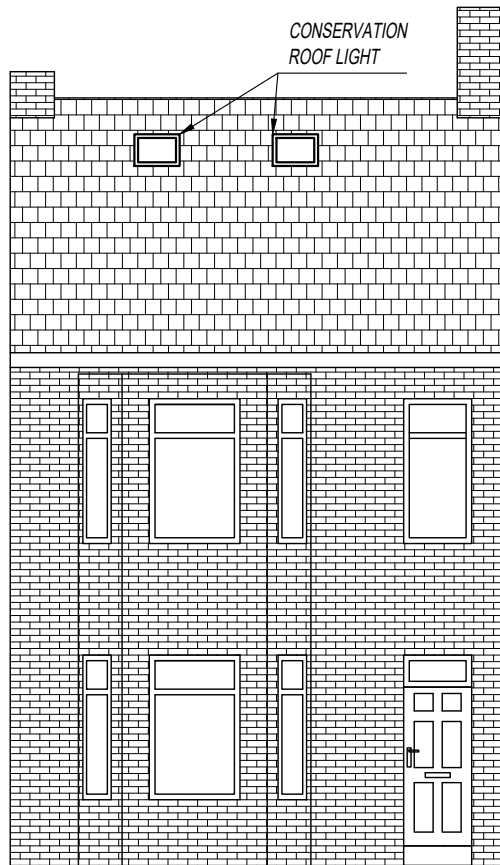


PROPOSED FRONT ELEVATION C-C
SCALE 1:100

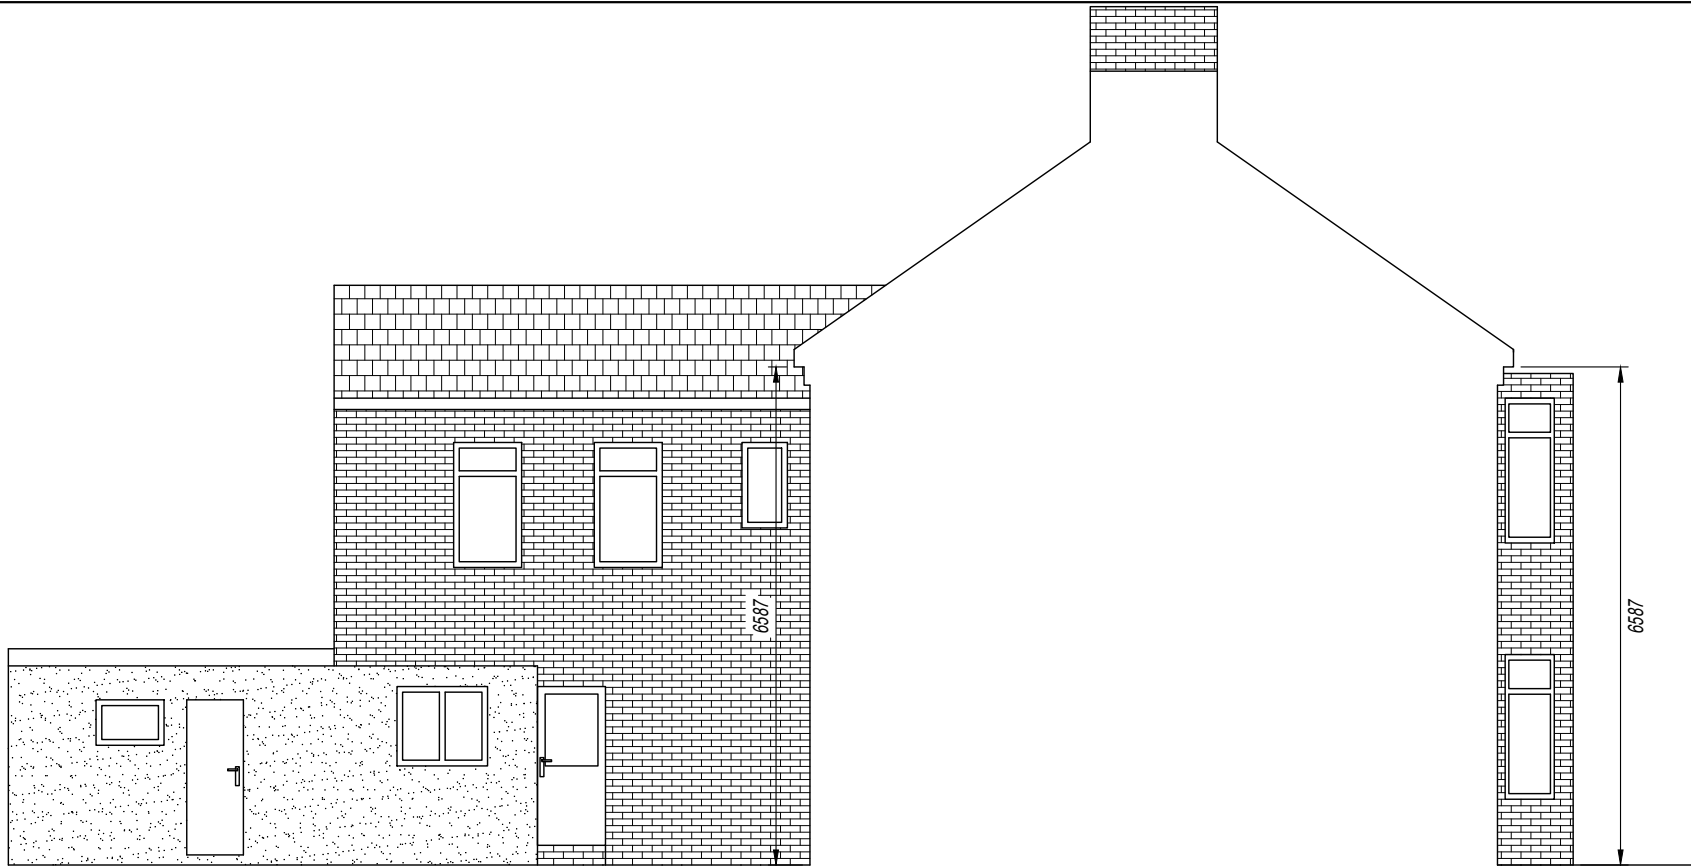

EXISTING SIDE ELEVATION B-B
SCALE 1:100

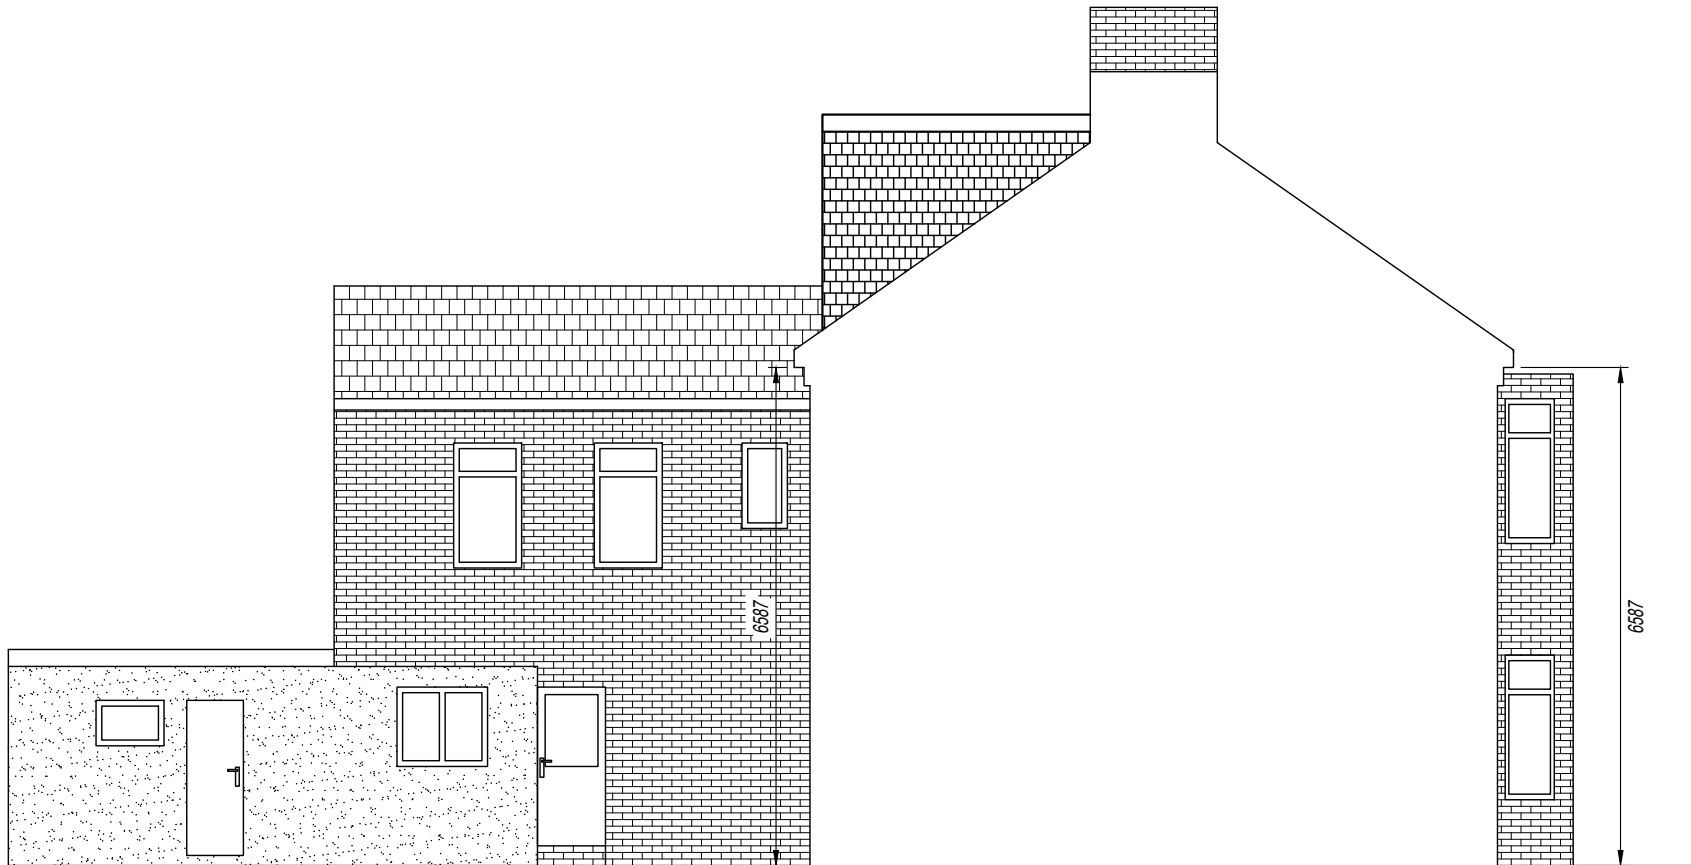

EXISTING SIDE ELEVATION B-B
SCALE 1:100

 

 DB DESIGN & DRAUGHTING LIMITED WITTONVILLE 6 HIGH MARKET ASHINGTON NORTHUMBERLAND NE63 8PD 07391 407 370 info.dbdd@gmail.com www.dbdd.co.uk	CLIENT: ANDREW DODD 70 WOOD TERRACE JARROW NE32 5LU	PROJECT: LOFT CONVERSION WITH A DORMER OVER PART OF THE REAR PORTION OF ROOF	DRG TITLE: EXISTING & PROPOSED ELEVATIONS	DRG No: 2026-024-05			
					0	04/08/2026	ORIGINAL FOR PLANNING
					REV	DATE	DESCRIPTION