



DO NOT SCALE this drawing, figured dimensions only are to be used.  
Any discrepancies between this drawing and other information should be reported to the Architect.  
MODIFICATIONS TO THIS DRAWING TO BE MADE SOLELY ON ORIGINAL MAGNETIC MEDIA  
THE BOUNDARY SHOWN IS BASED ON INFORMATION SUPPLIED BY OTHERS,


Rev: Date: Description: By: Rvw:

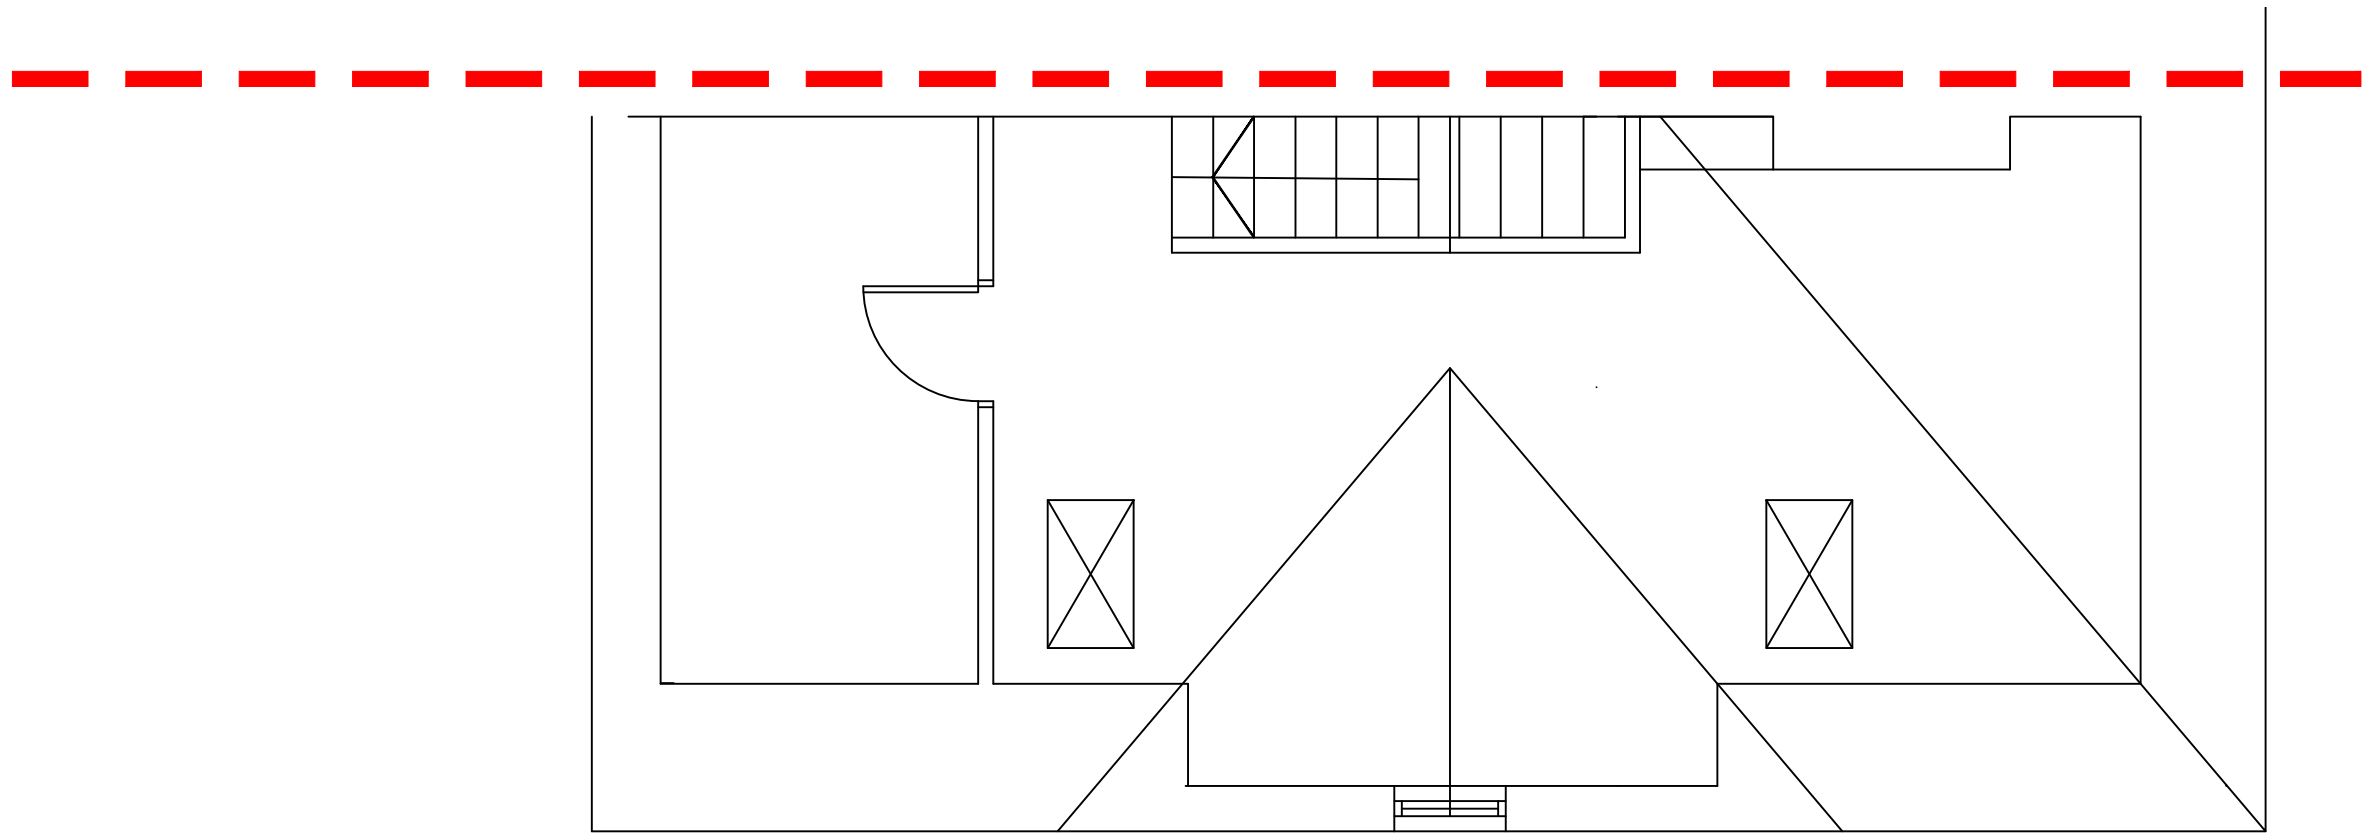


SECOND Scale 1:50

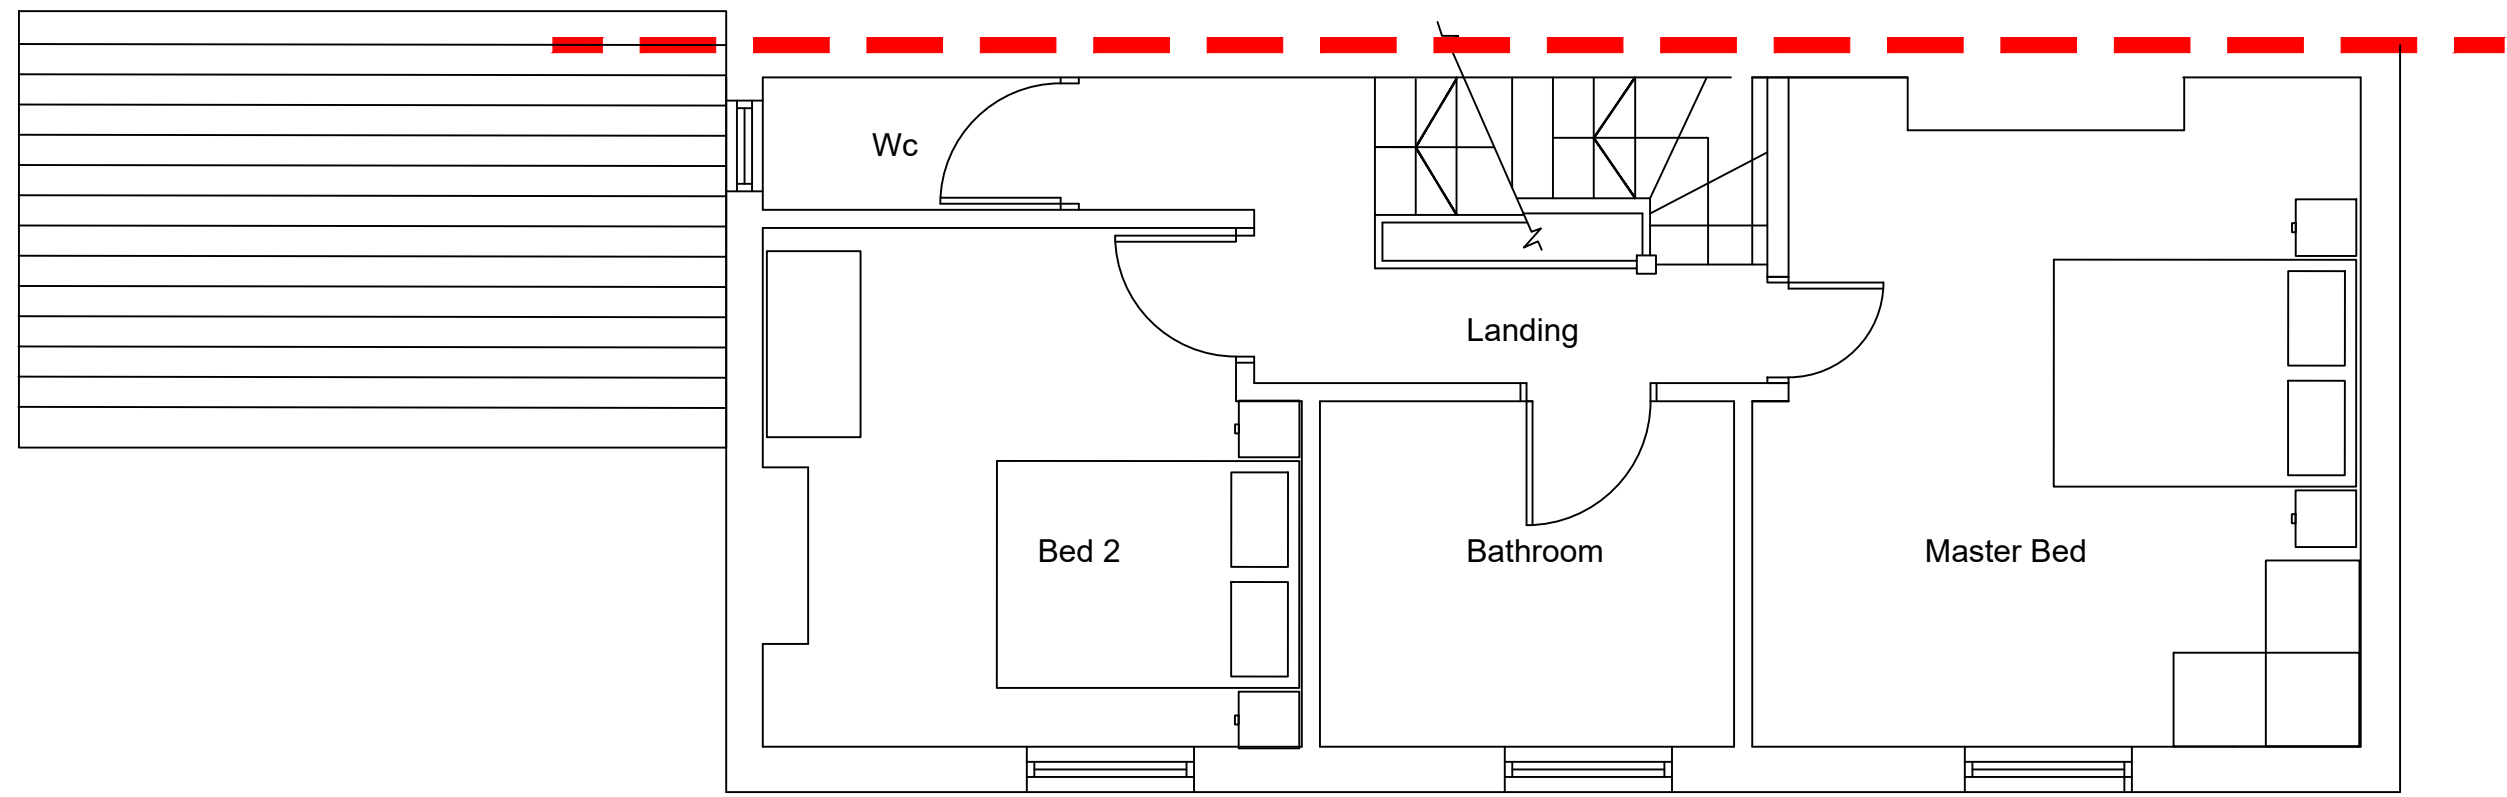


FIRST Scale 1:50

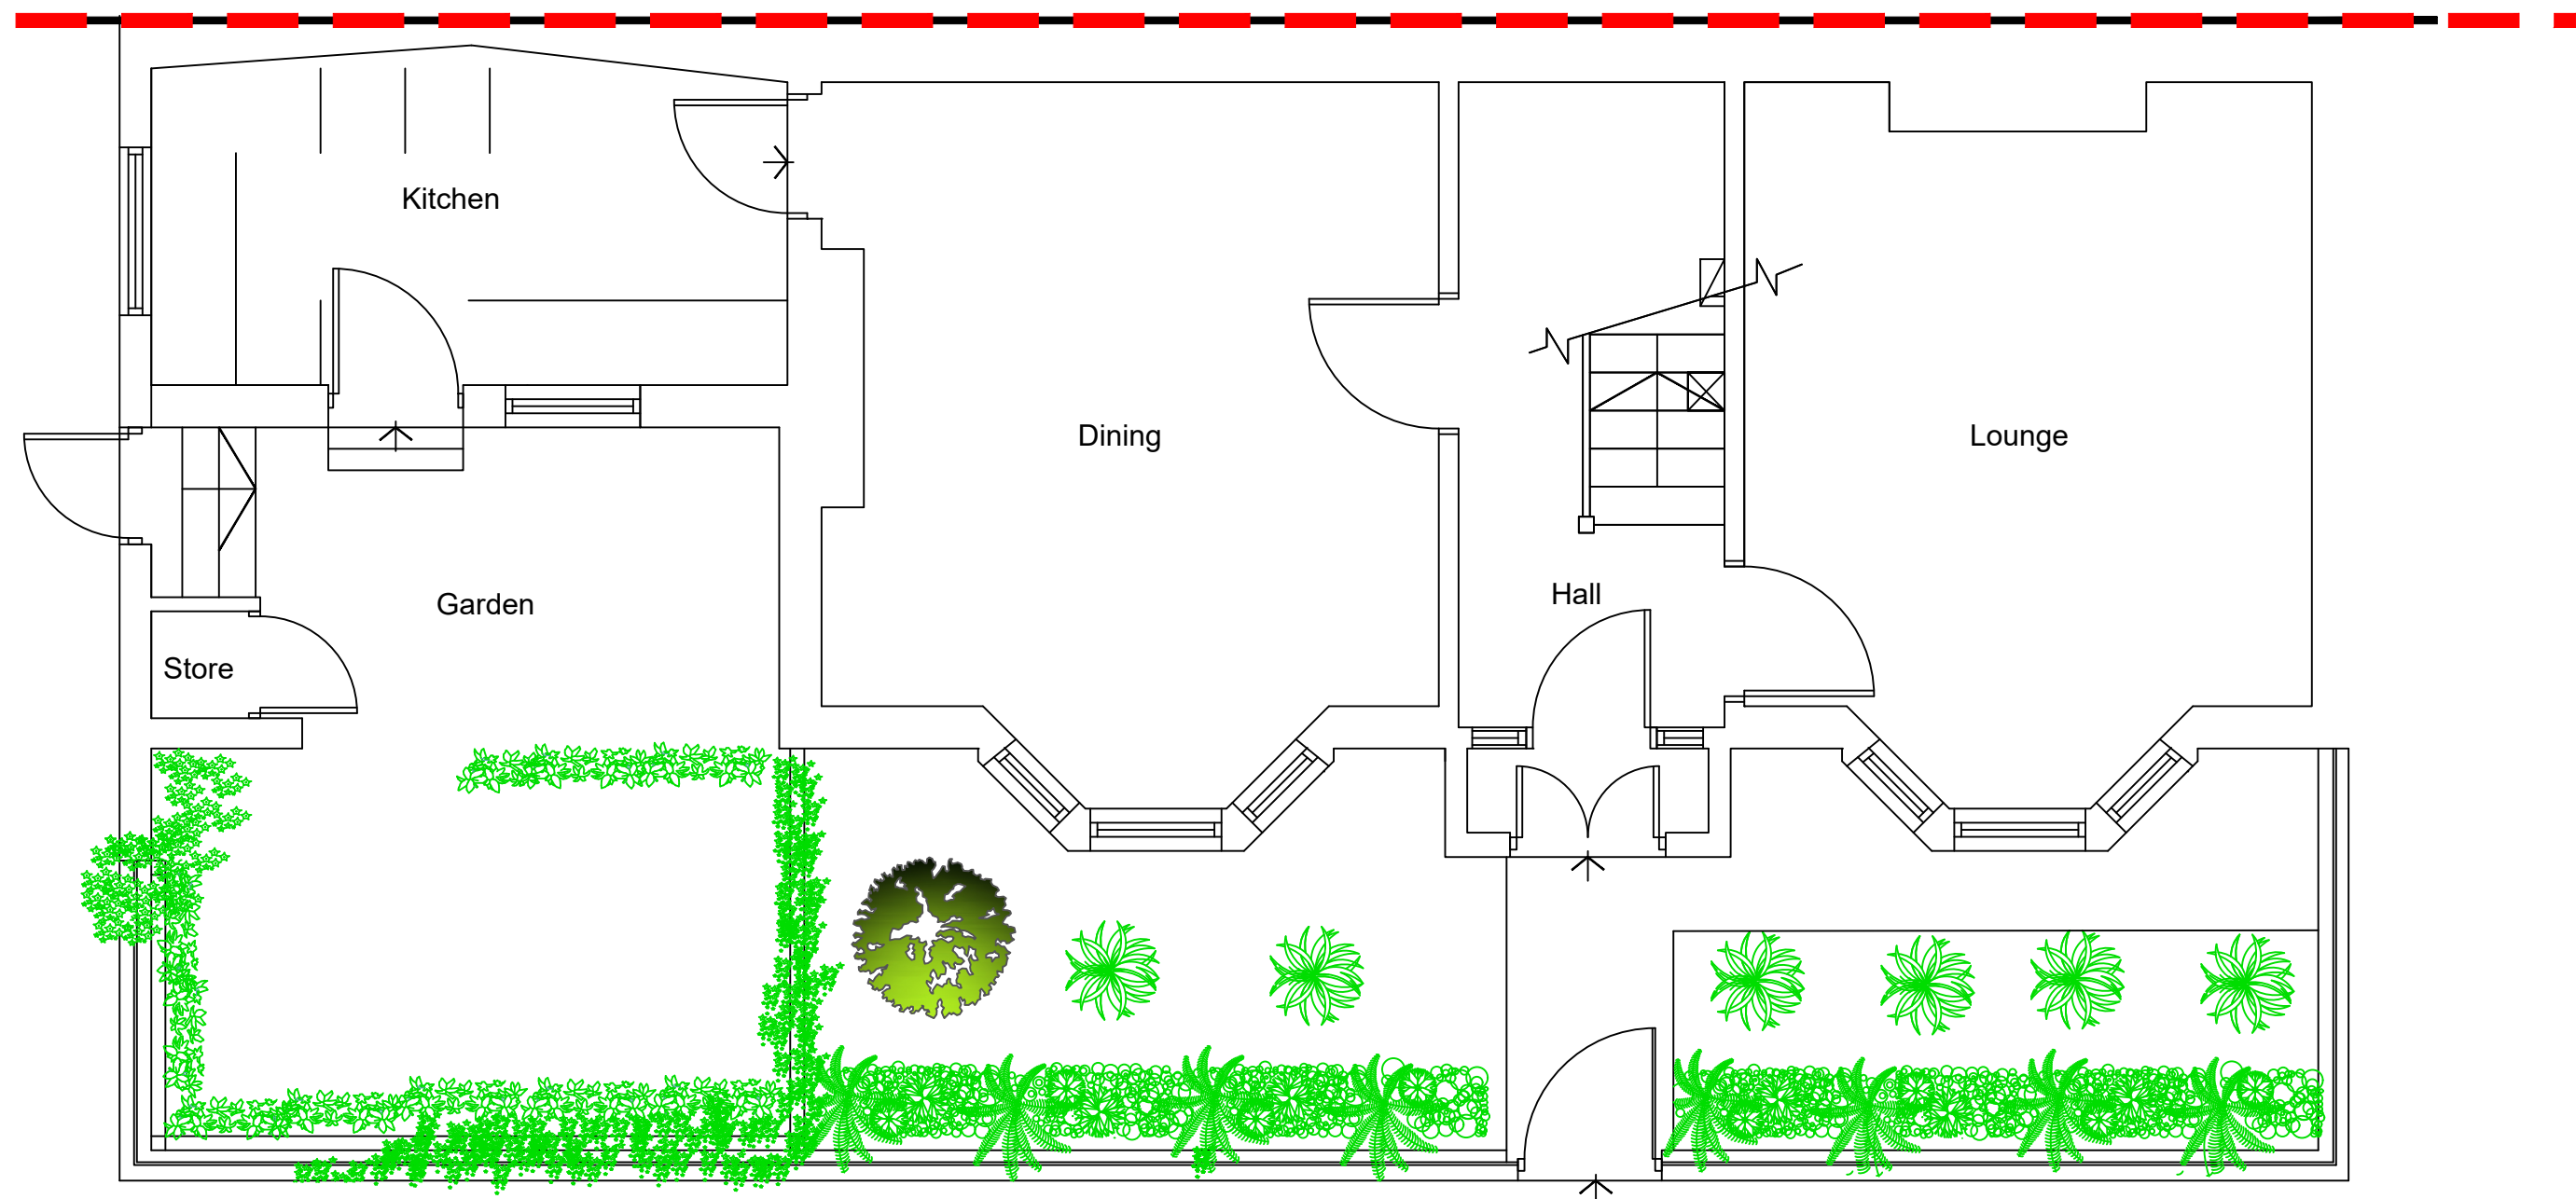

GROUND Scale 1:50

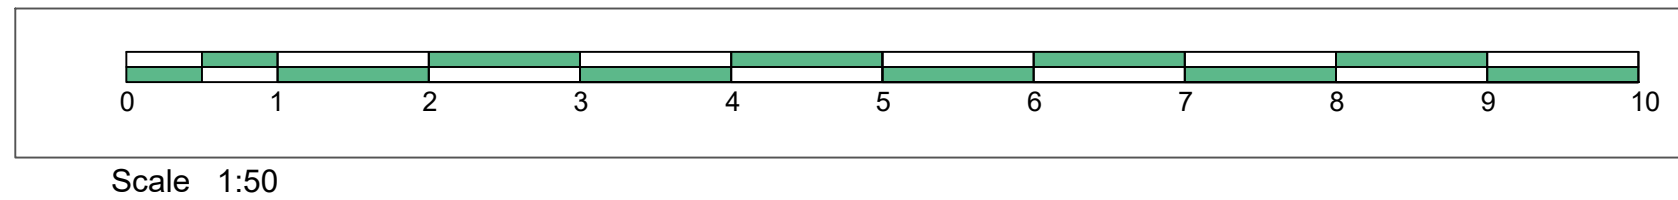

EAST ELEVATION Scale 1:100

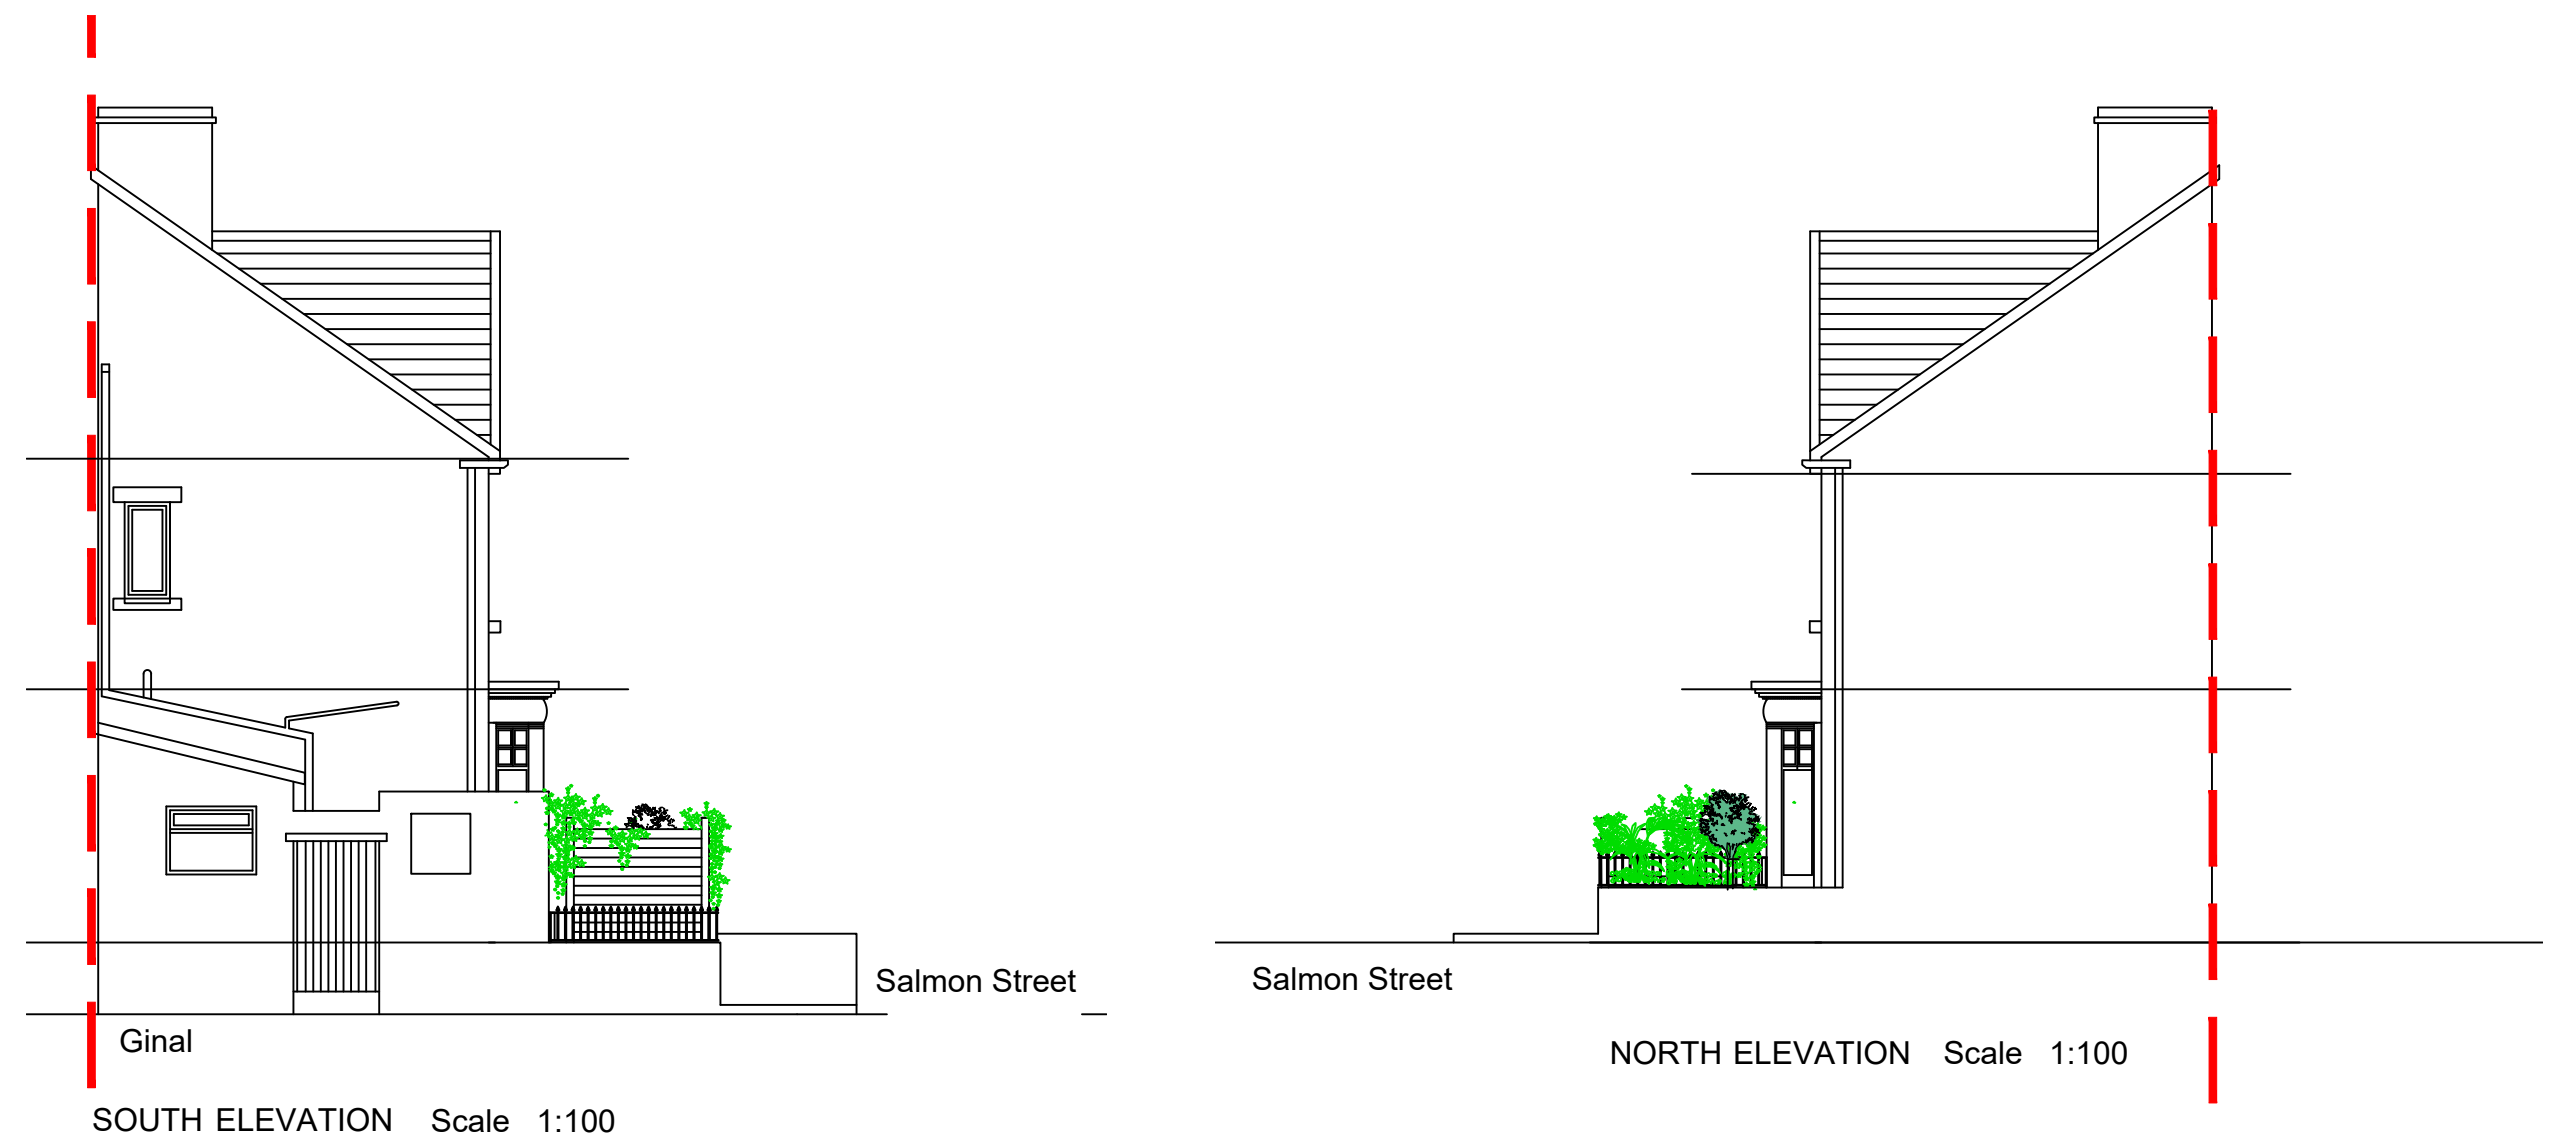


SOUTH ELEVATION Scale 1:100



NORTH ELEVATION Scale 1:100



BLOCK PLAN Scale 1:500

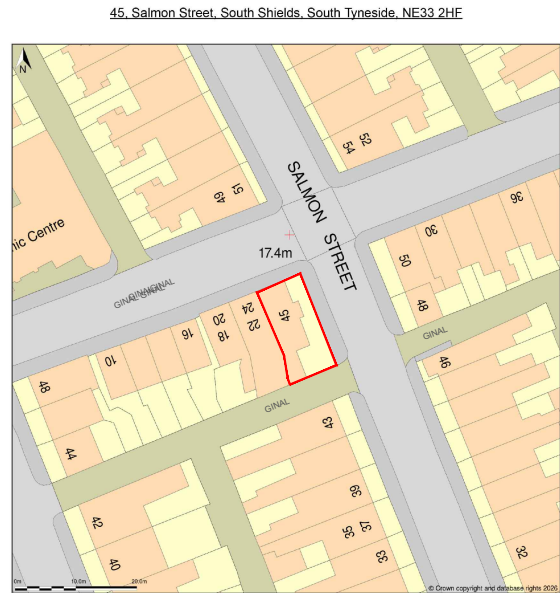

LOCATION PLAN Scale 1:1250

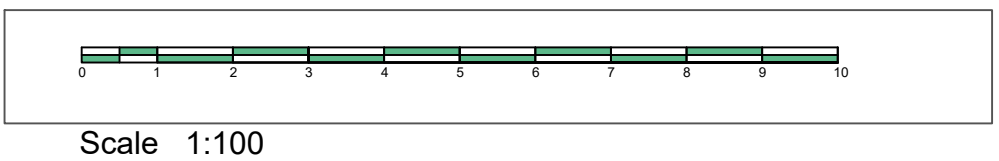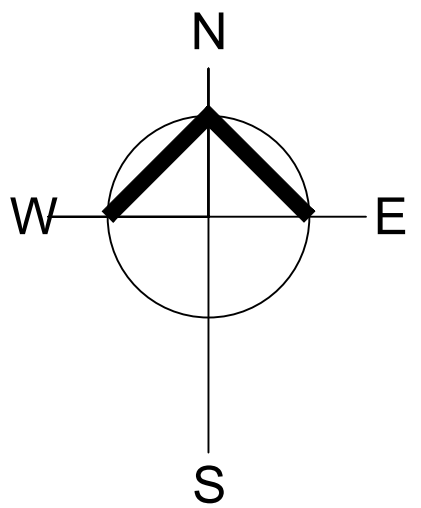

Scale 1:100

|                 |  |                                |  |                          |  |
|-----------------|--|--------------------------------|--|--------------------------|--|
| Client:         |  | Project Name:                  |  | Drawing Title:           |  |
|                 |  | 45 Salmon Street South Shields |  | Proposed Climber support |  |
| Project No:     |  | Drawing No:                    |  | Revision:                |  |
| SS - 01         |  | 01                             |  |                          |  |
| Drawing Status: |  | Date:                          |  | Scale:                   |  |
| Planning        |  | 18.08.26                       |  | Varies @ A1 @ A3         |  |