


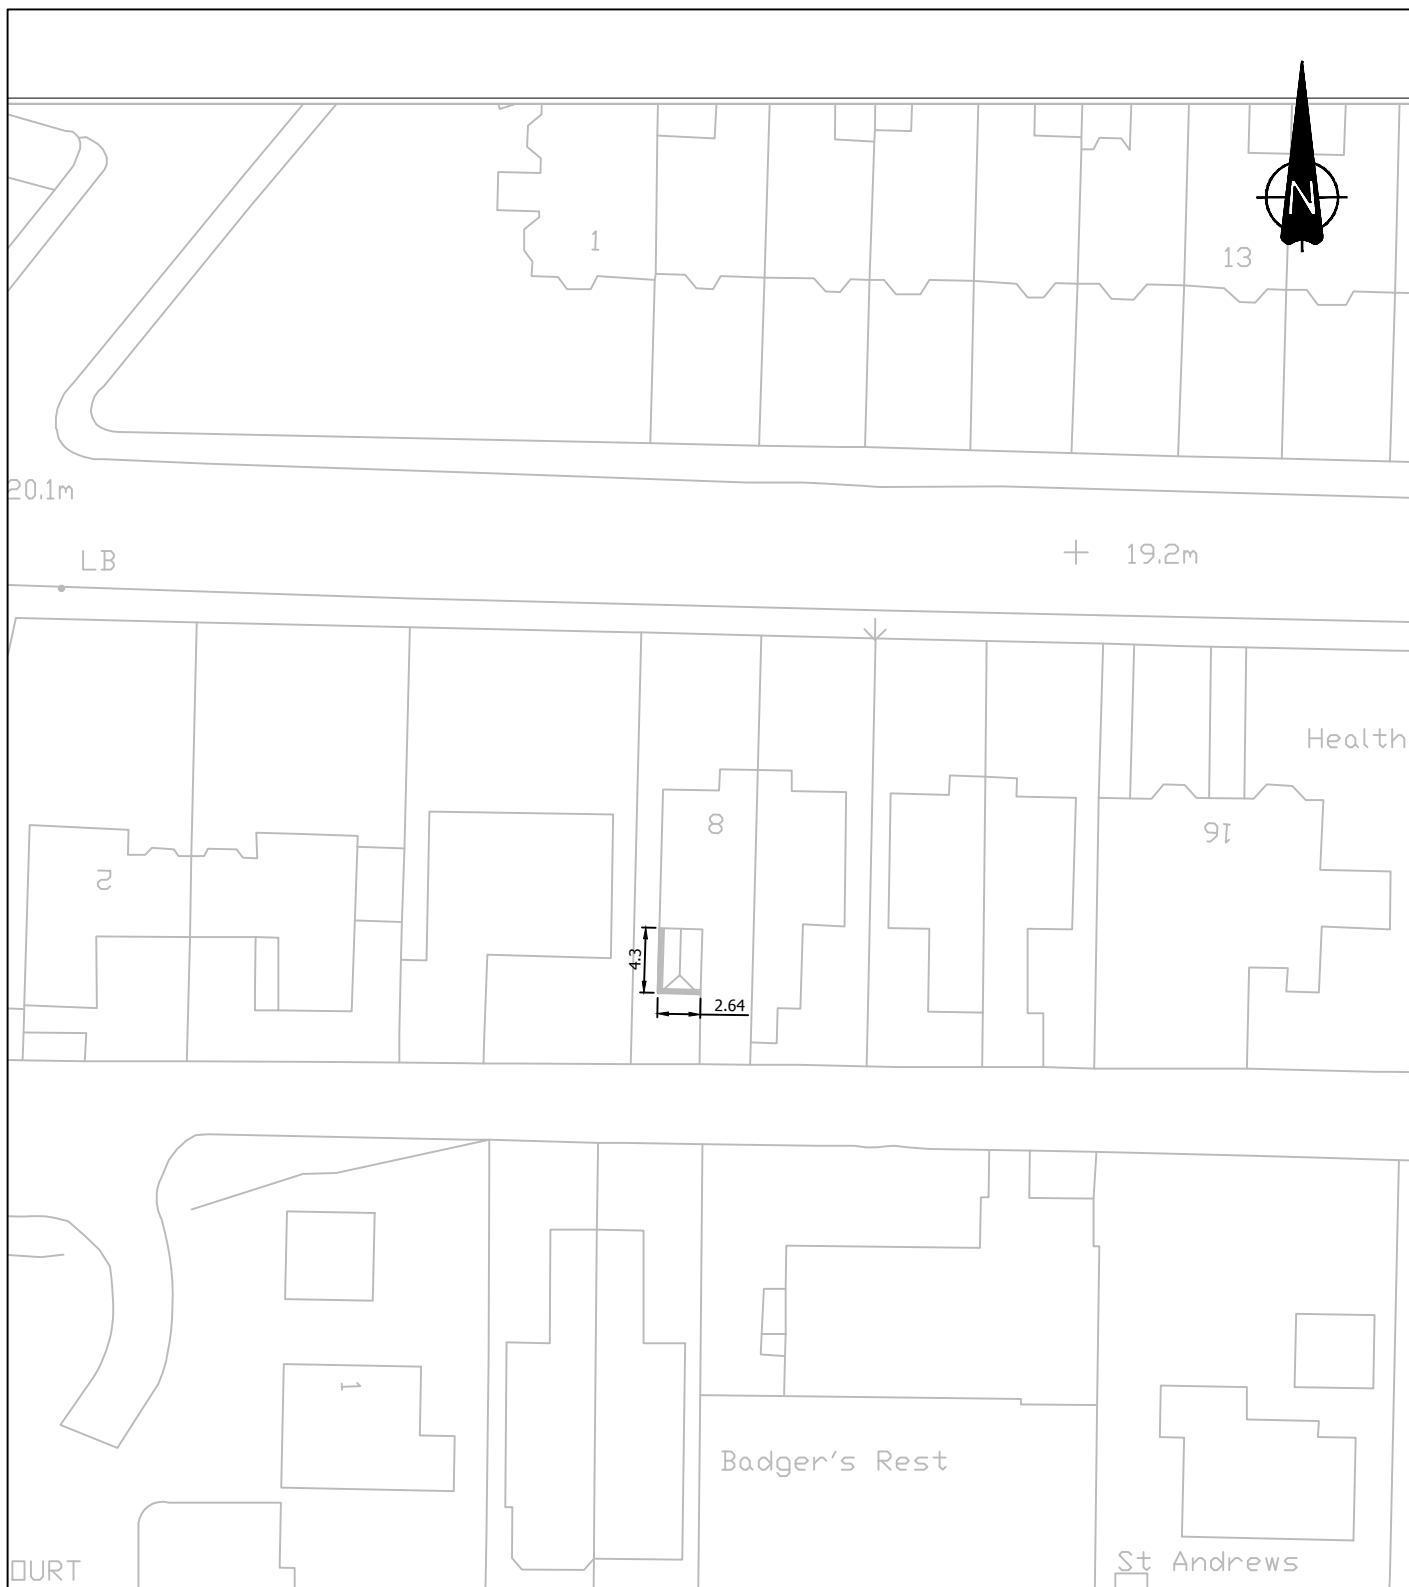

FOR INFORMATION



**Gosforth
Tyne & Wear**

PROJECT			8 CROFT TERRACE, JARROW		
TITLE			EXISTING SITE PLAN		
CLIENT			CONTACT DETAILS		
GA					
DRAWN BY	WC	DATE	AUG 26	SHEET SIZE	A4
CHECKED BY	WC	DATE	AUG 26	SCALE	1:500
APPROVED BY	WC	SIGNED		DATE	AUG 26
DRAWING NO.				REVISION	
GA-002				0	