


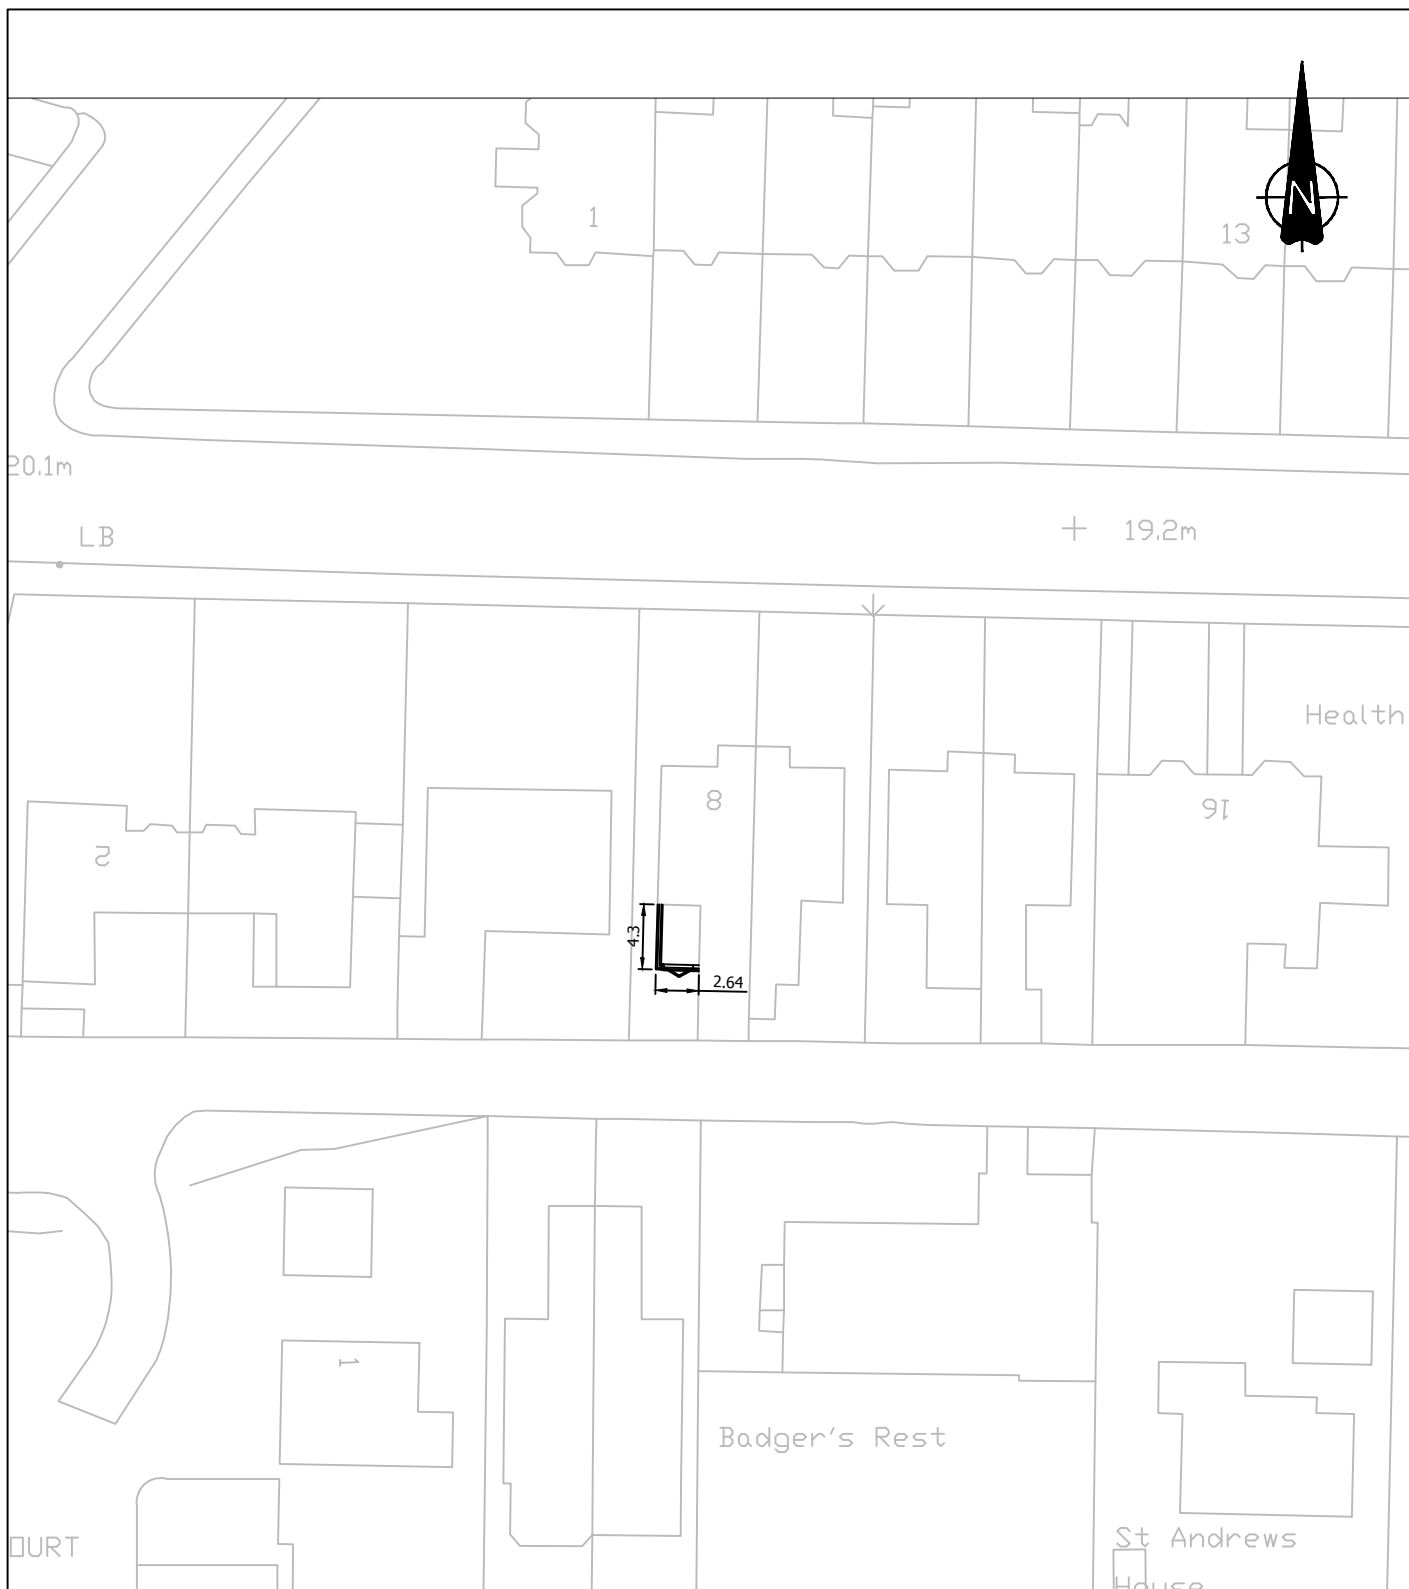

FOR INFORMATION



**Gosforth
Tyne & Wear**

PROJECT		8 CROFT TERRACE, JARROW	
TITLE		PROPOSED SITE PLAN	
CLIENT		CONTACT DETAILS	
GA			
DRAWN BY	WC	DATE	AUG 26
CHECKED BY	WC	DATE	AUG 26
APPROVED BY	WC	SIGNED	DATE AUG 26
DRAWING NO.		REVISION	
GA-003		0	