



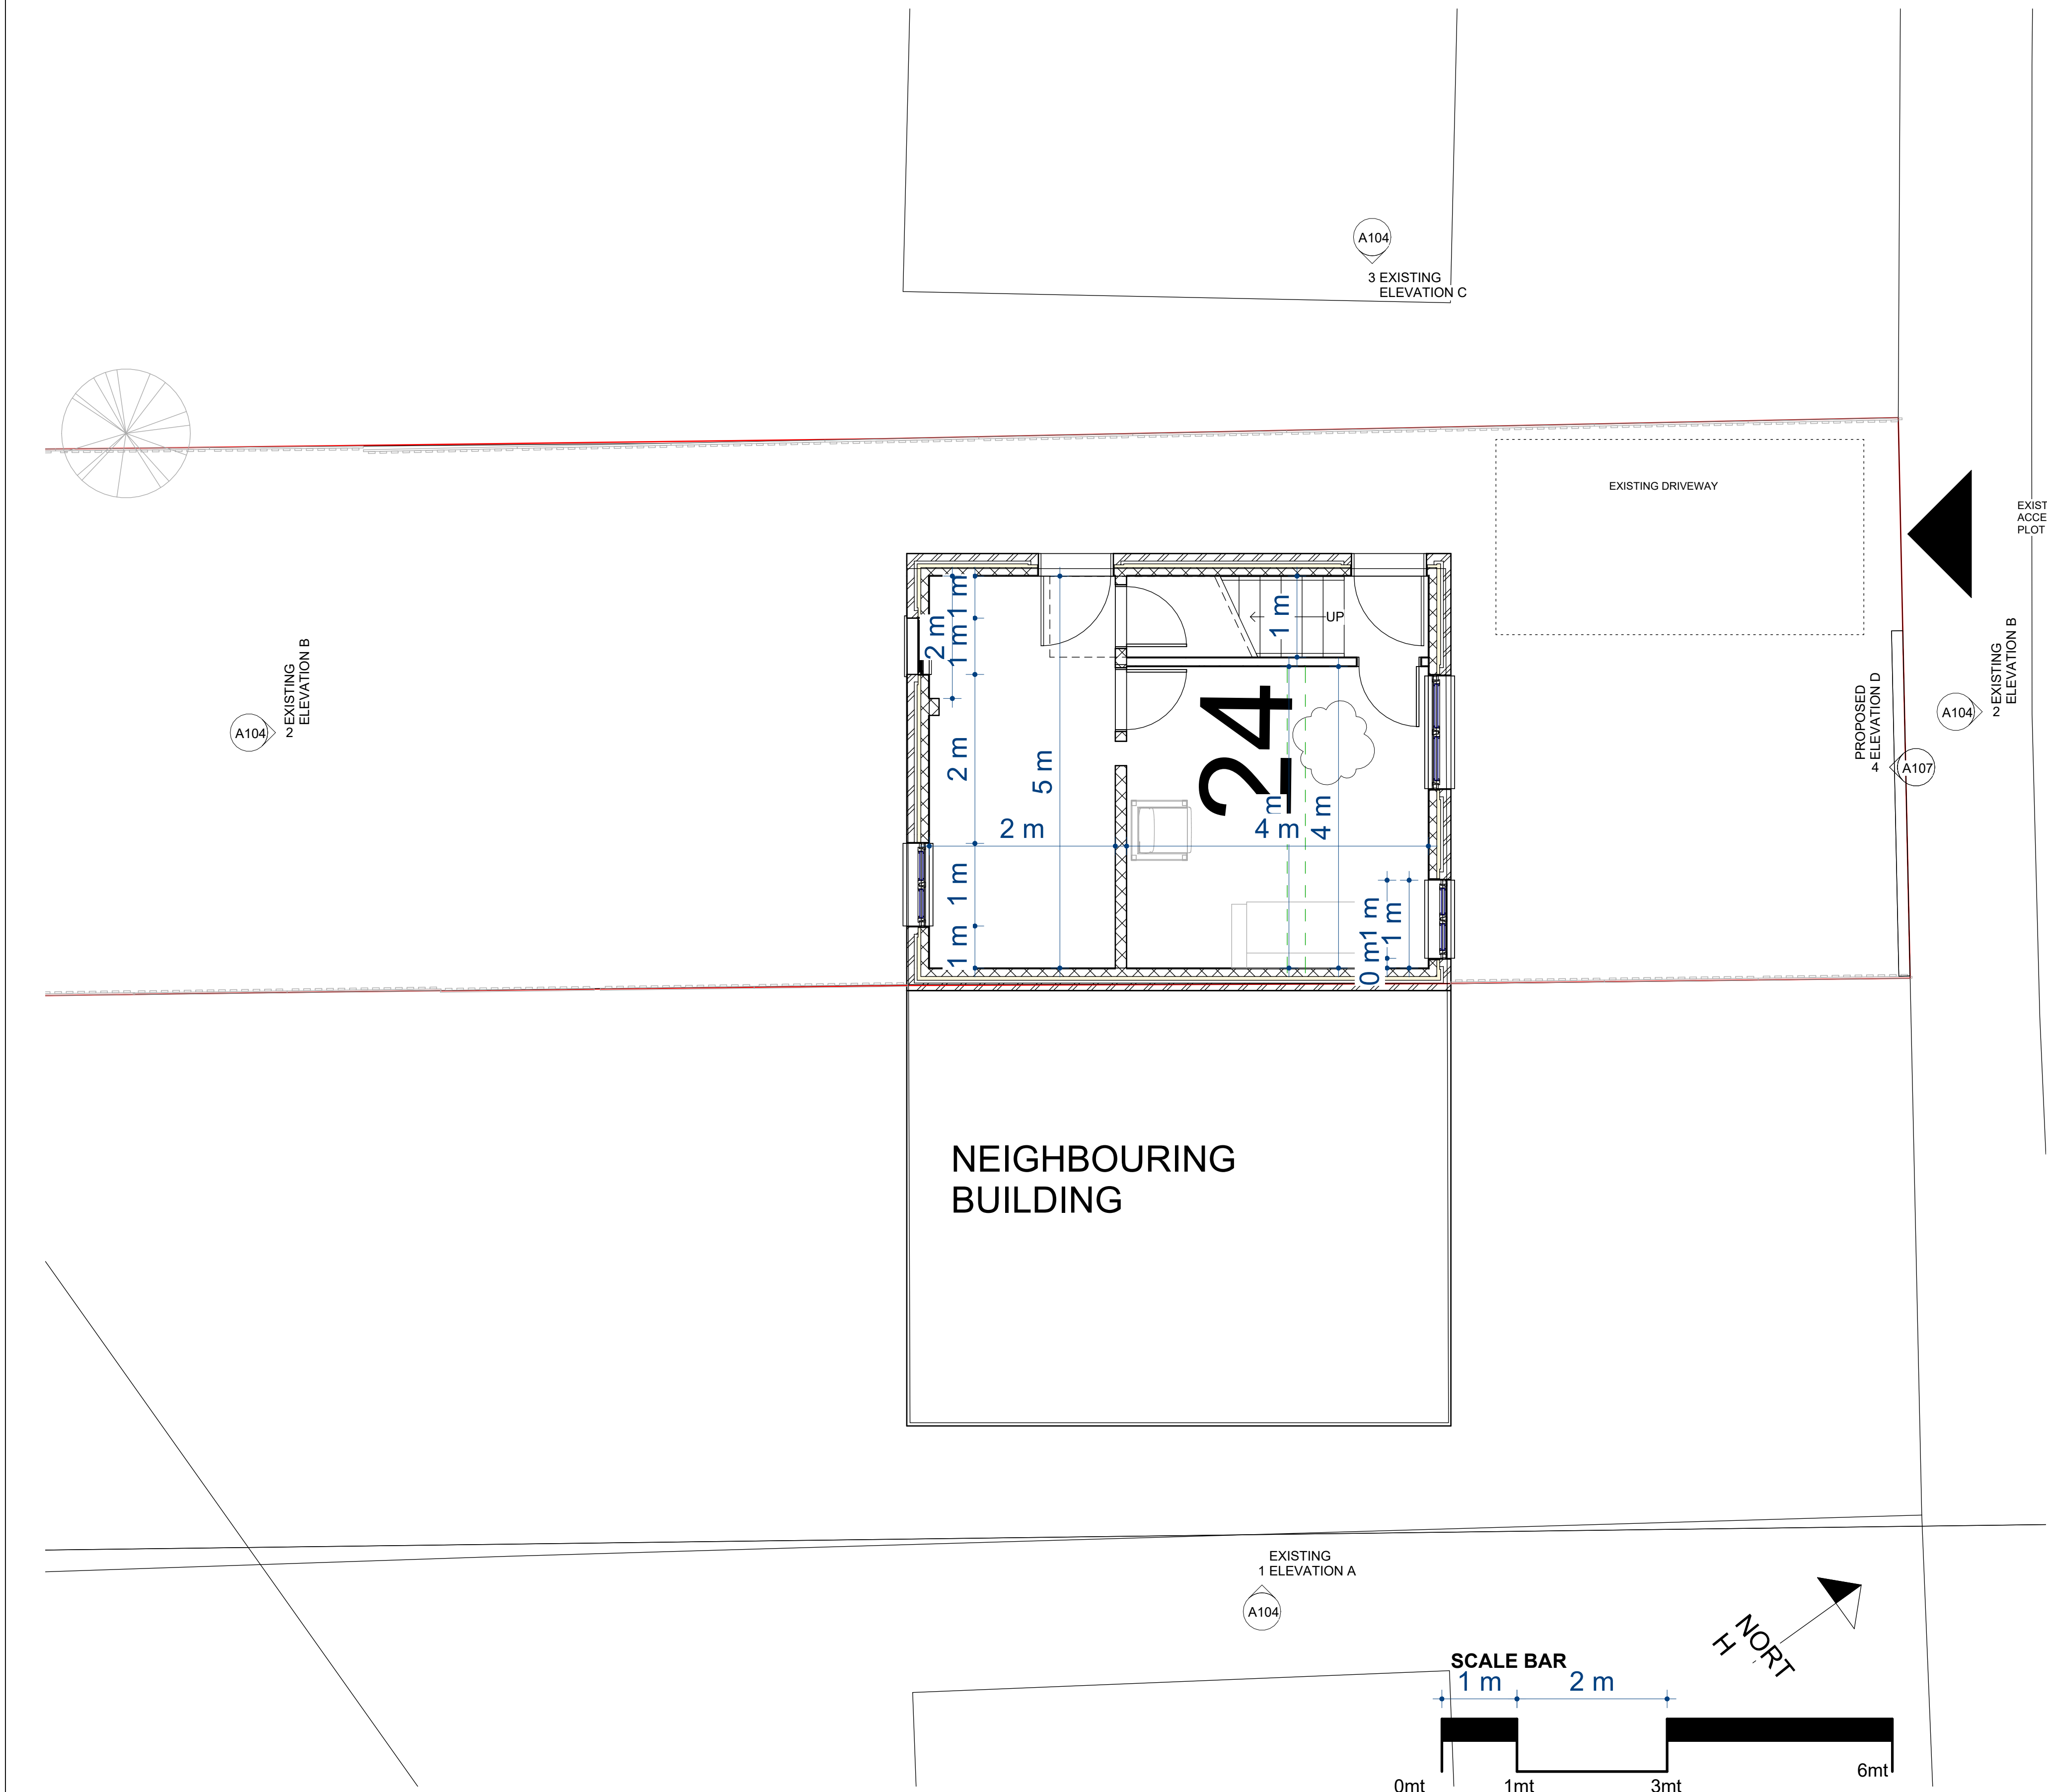

1 EXISTING GR/REF FLOOR  
1 : 50

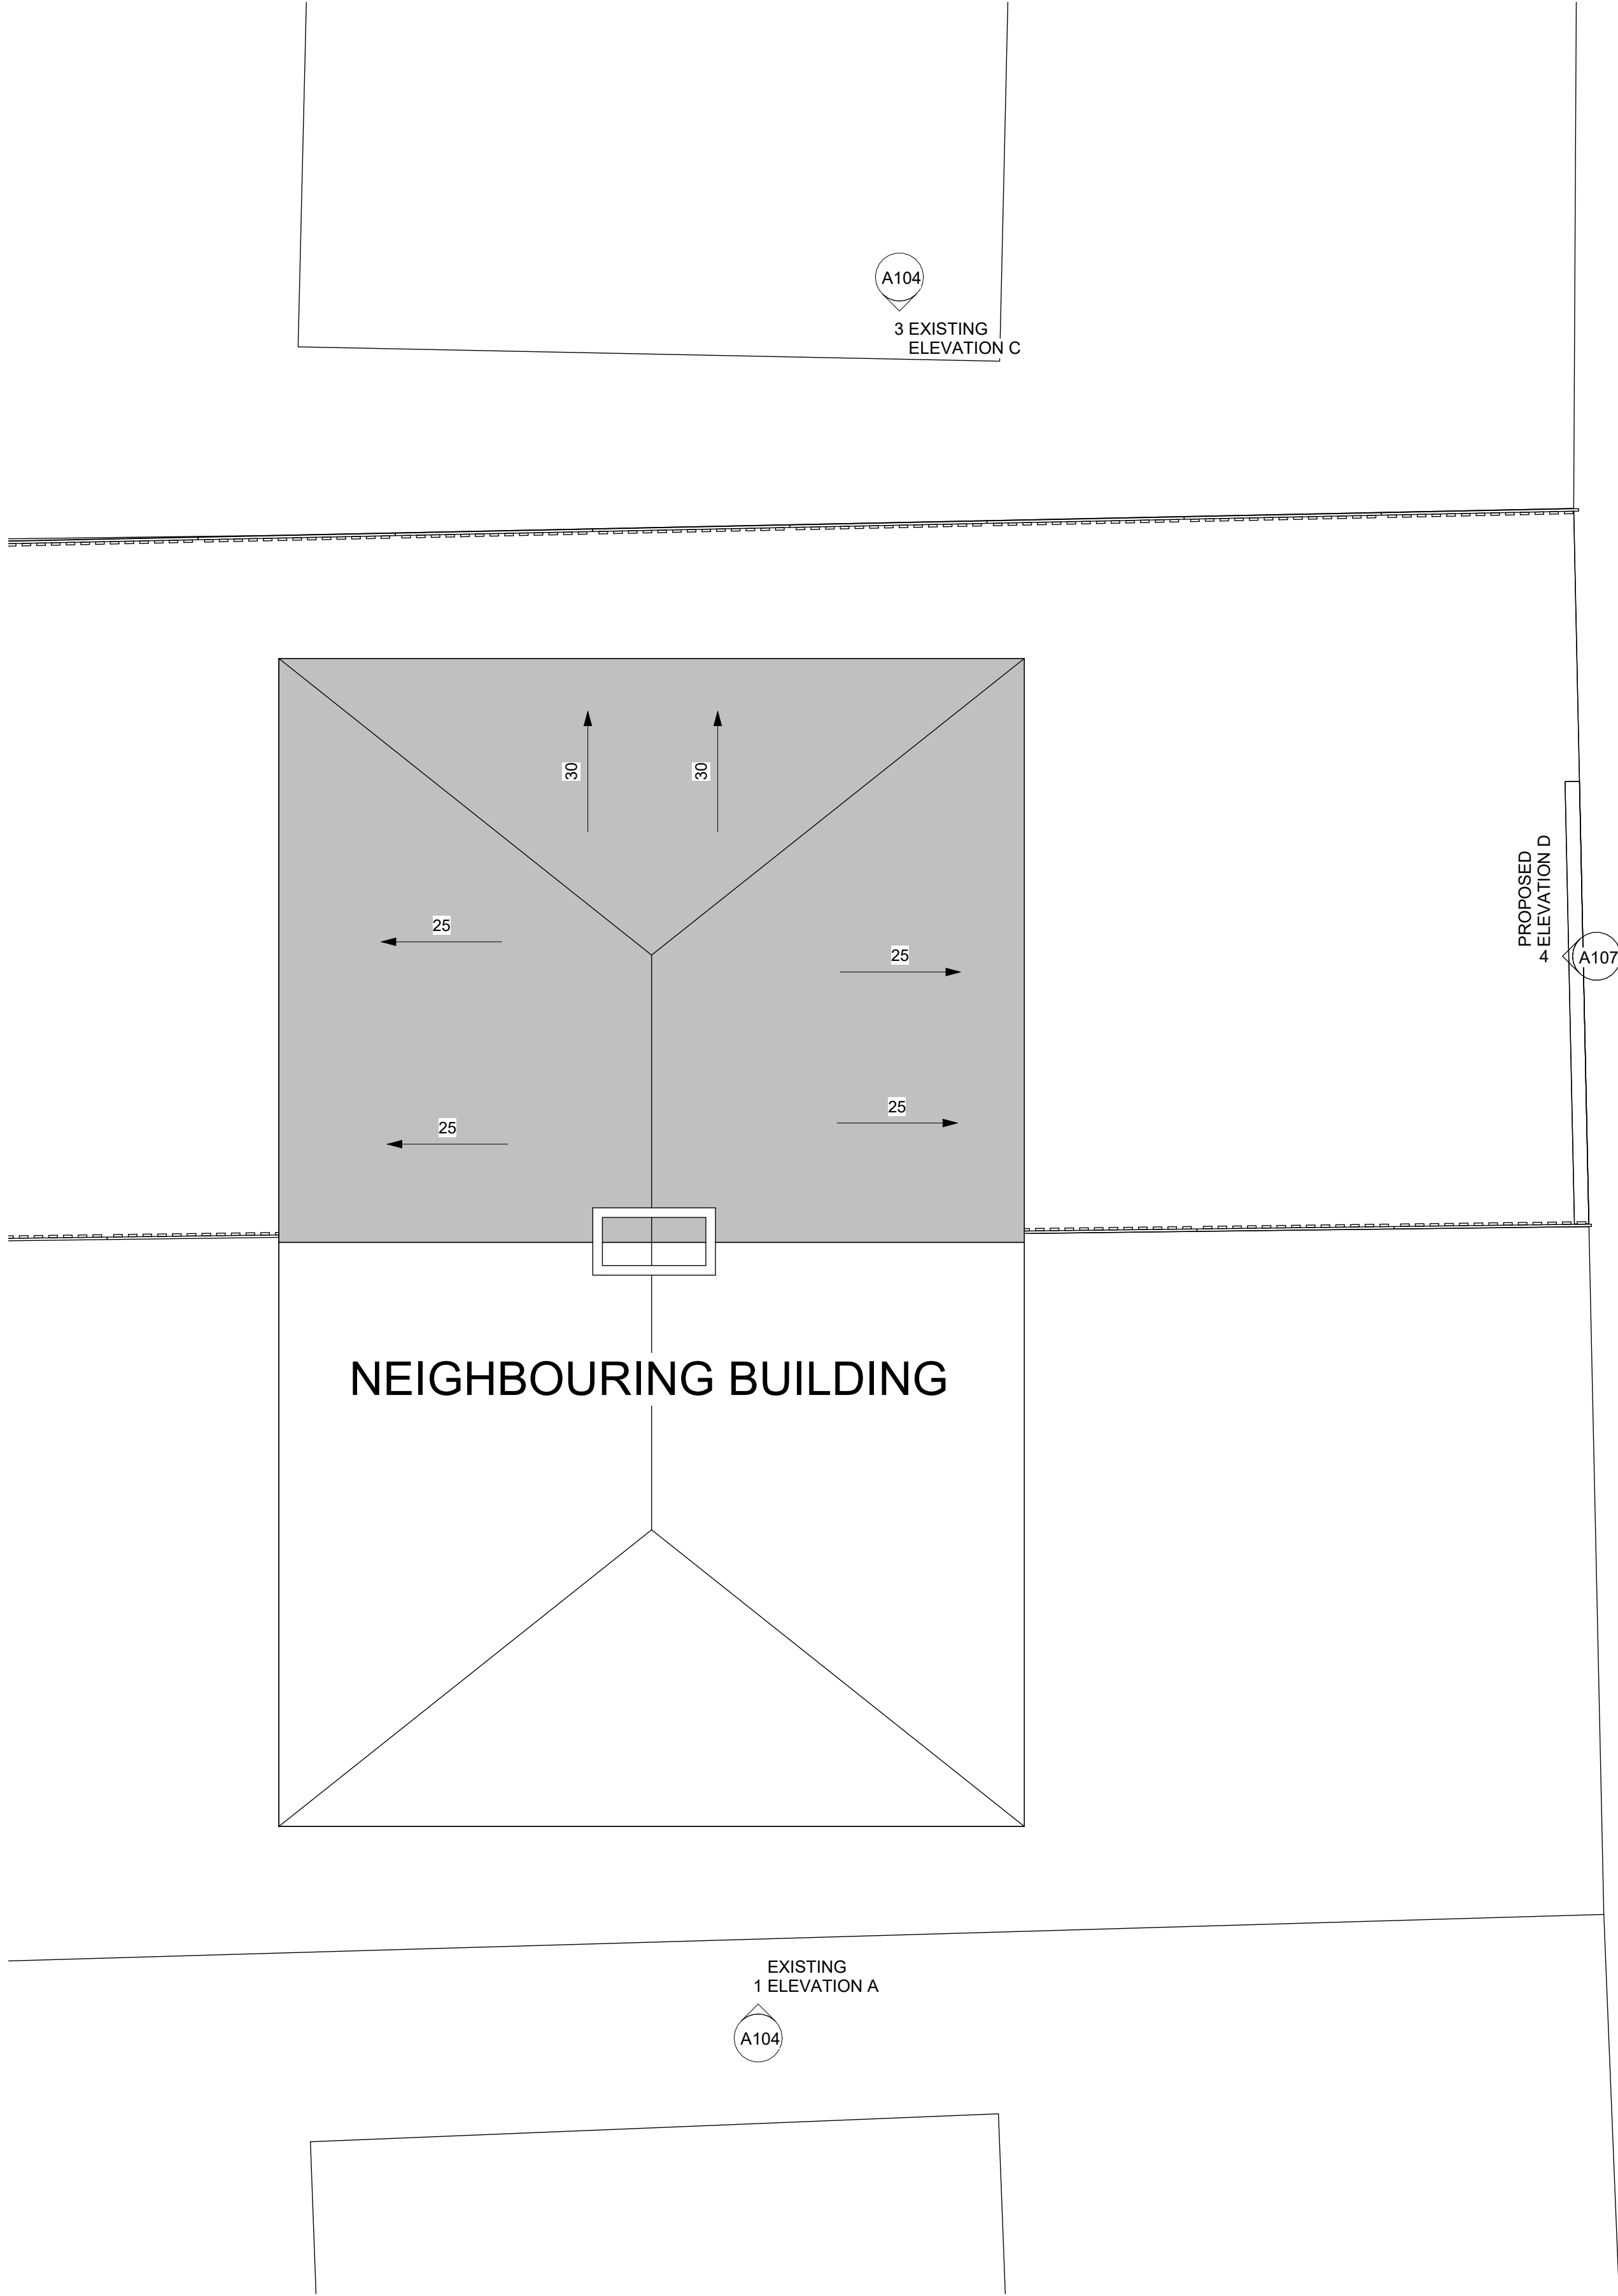

2 EXISTING ROOF PLAN  
1 : 50



BRYONN ARCHITECTURE LTD.

**NEWCASTLE UPON TYNE OFFICE**  
Bryonn Architecture Ltd,  
The Grainger Suite, Dobson house,  
Regent Centre.  
Newcastle upon Tyne. NE3 3PF  
  
t: +44 0191 406 2506  
e: info@bryonnarchitecture.com

**LONDON**  
Bryonn Architecture Ltd,  
Summit House  
12 Red Lion Square, London WC1R  
4HQ  
t: +44 203 086 7111  
e: info@bryonnarchitecture.com

| Rev | Description | Date   |
|-----|-------------|--------|
| 1   | Revision 1  | Date 1 |

PURPOSE OF ISSUE  
**PLANNING**

PROJECT  
  
24 Norham Ave S  
South Shields NE34 7LP

EXISTING PLANS 01

|                         |            |                                 |
|-------------------------|------------|---------------------------------|
| DRAWN BY<br>Author      | CHECKED BY | DATE<br>8/14/2026<br>9:42:50 AM |
| SCALE ( @A0 )<br>1 : 50 |            | PROJECT NUMBER<br>0001          |
| DRAWING NUMBER<br>A103  |            | REV<br>1                        |