



TOTAL SITE ARE : 244 SQ MT
TOTAL AREA OF EXTENSION : 32 SQ MT

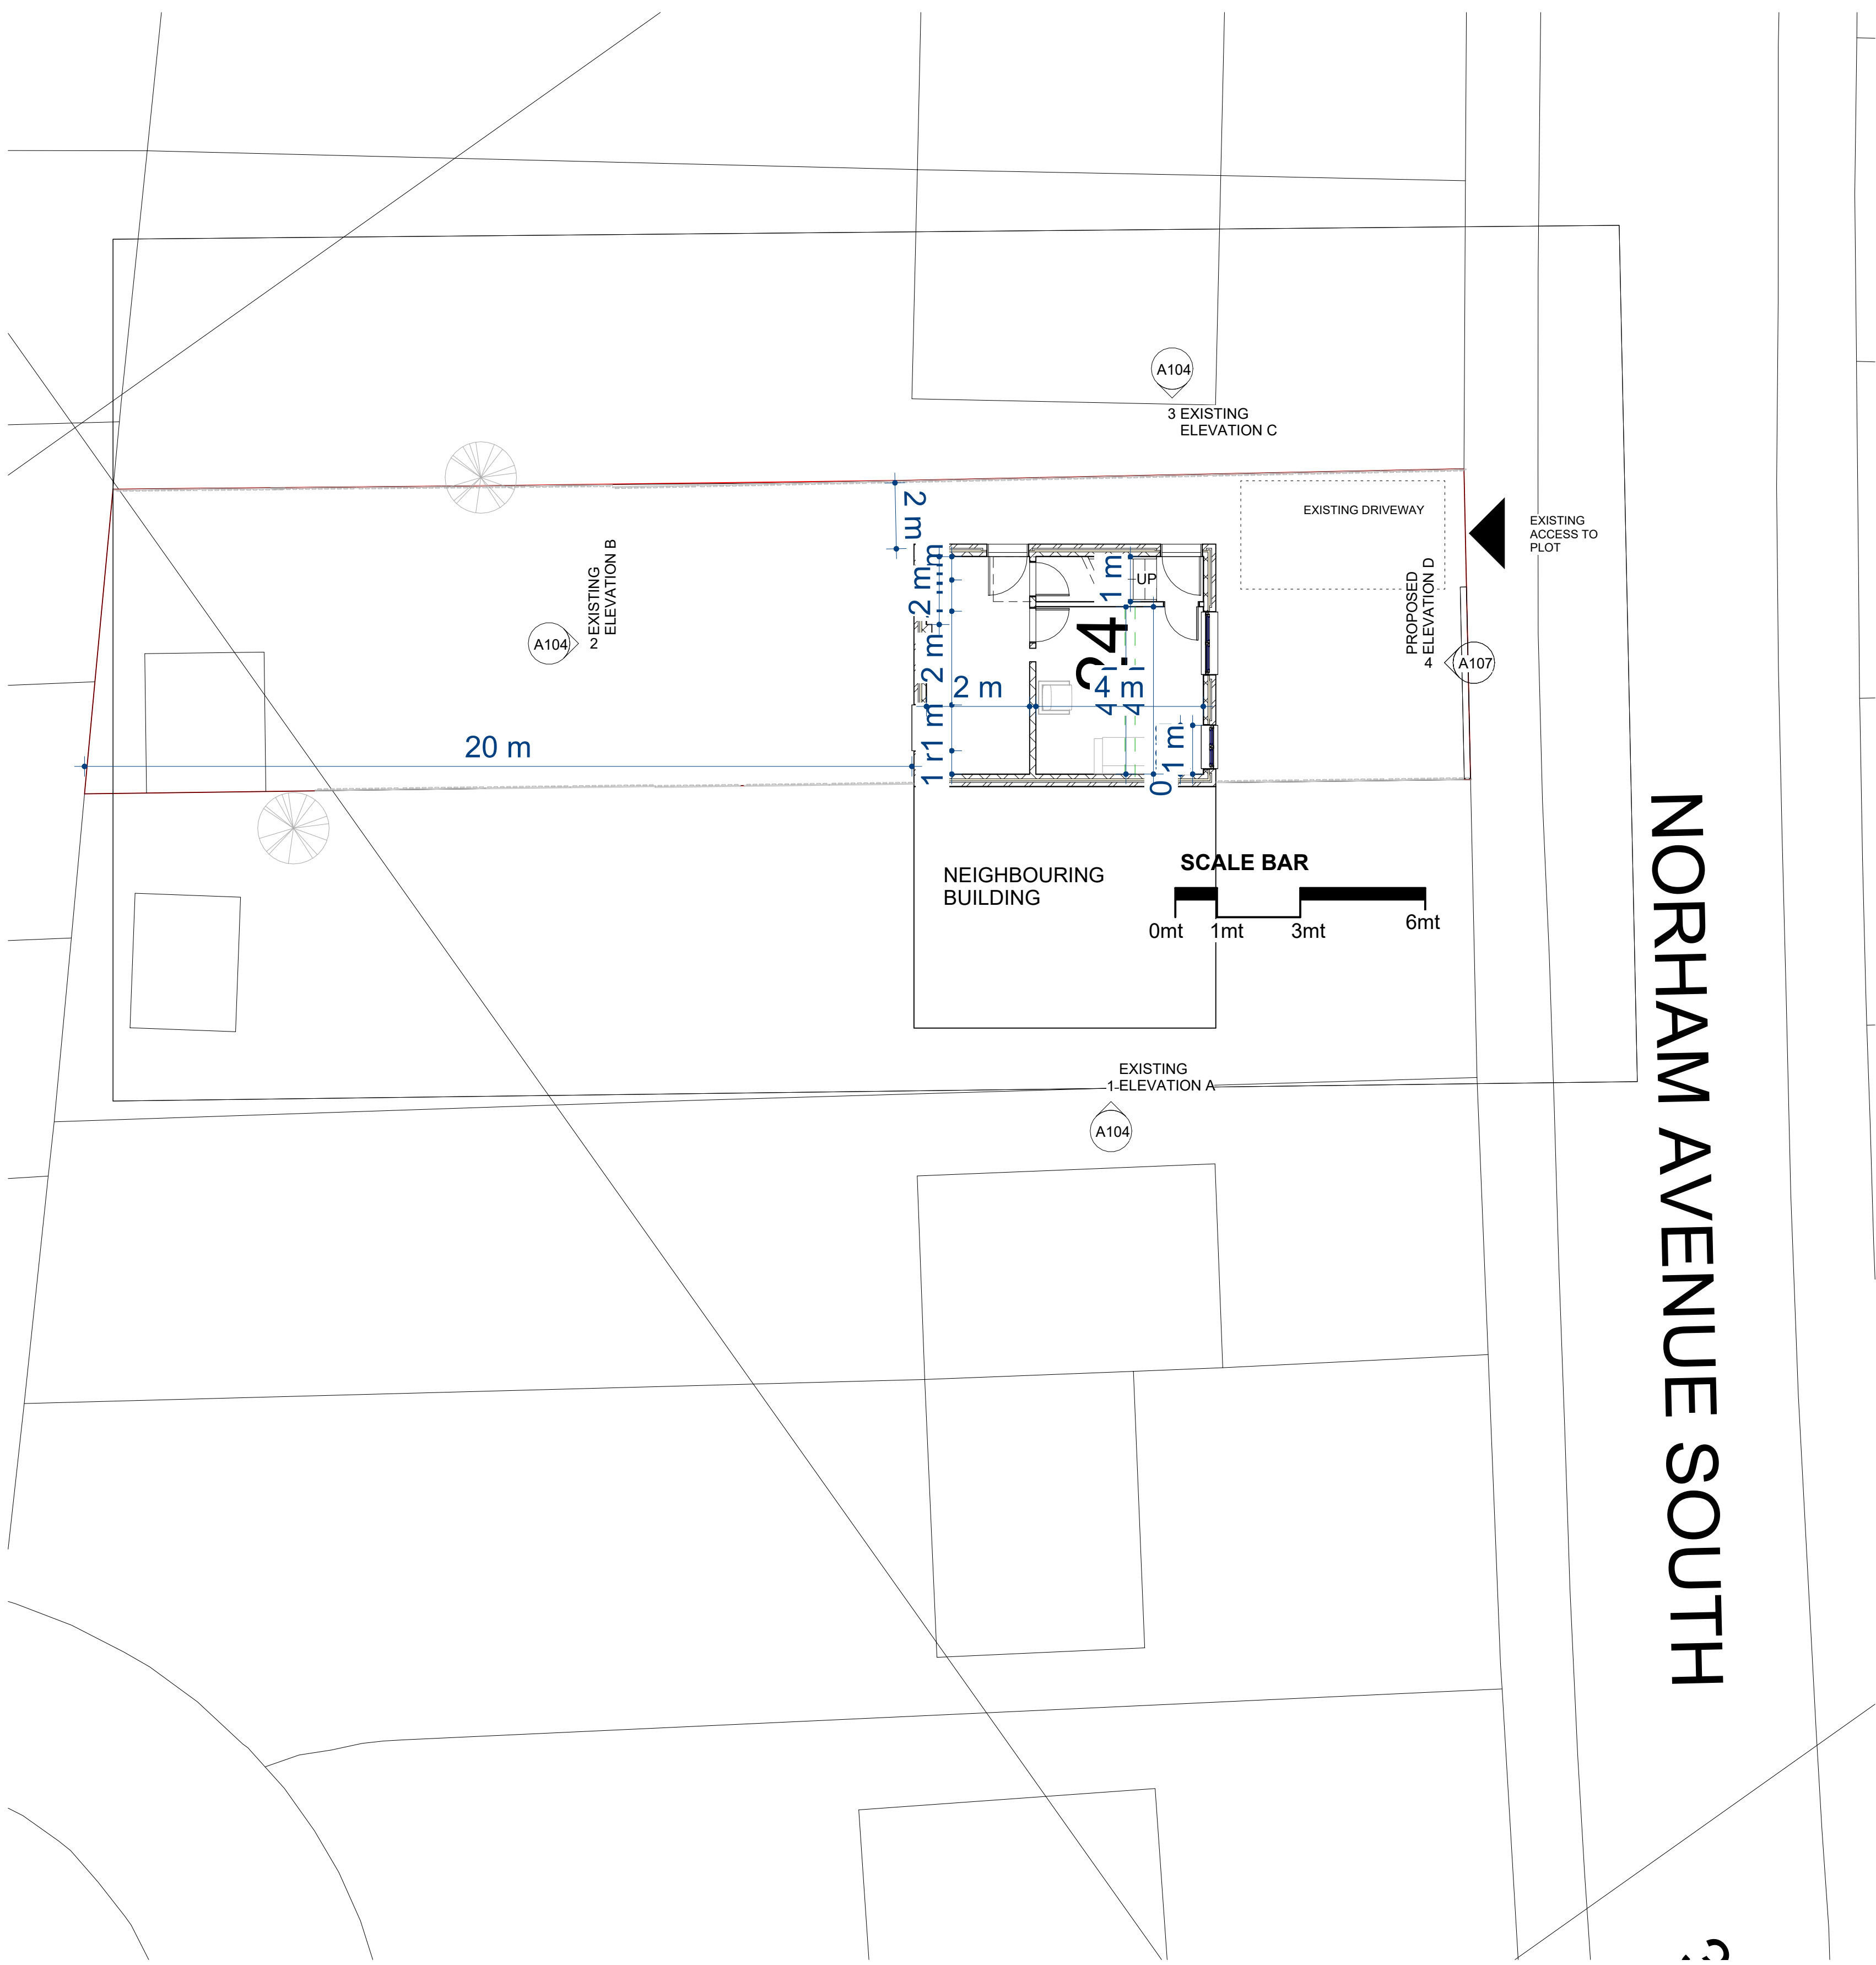

1 EXISTING SITE PLAN
1 : 100

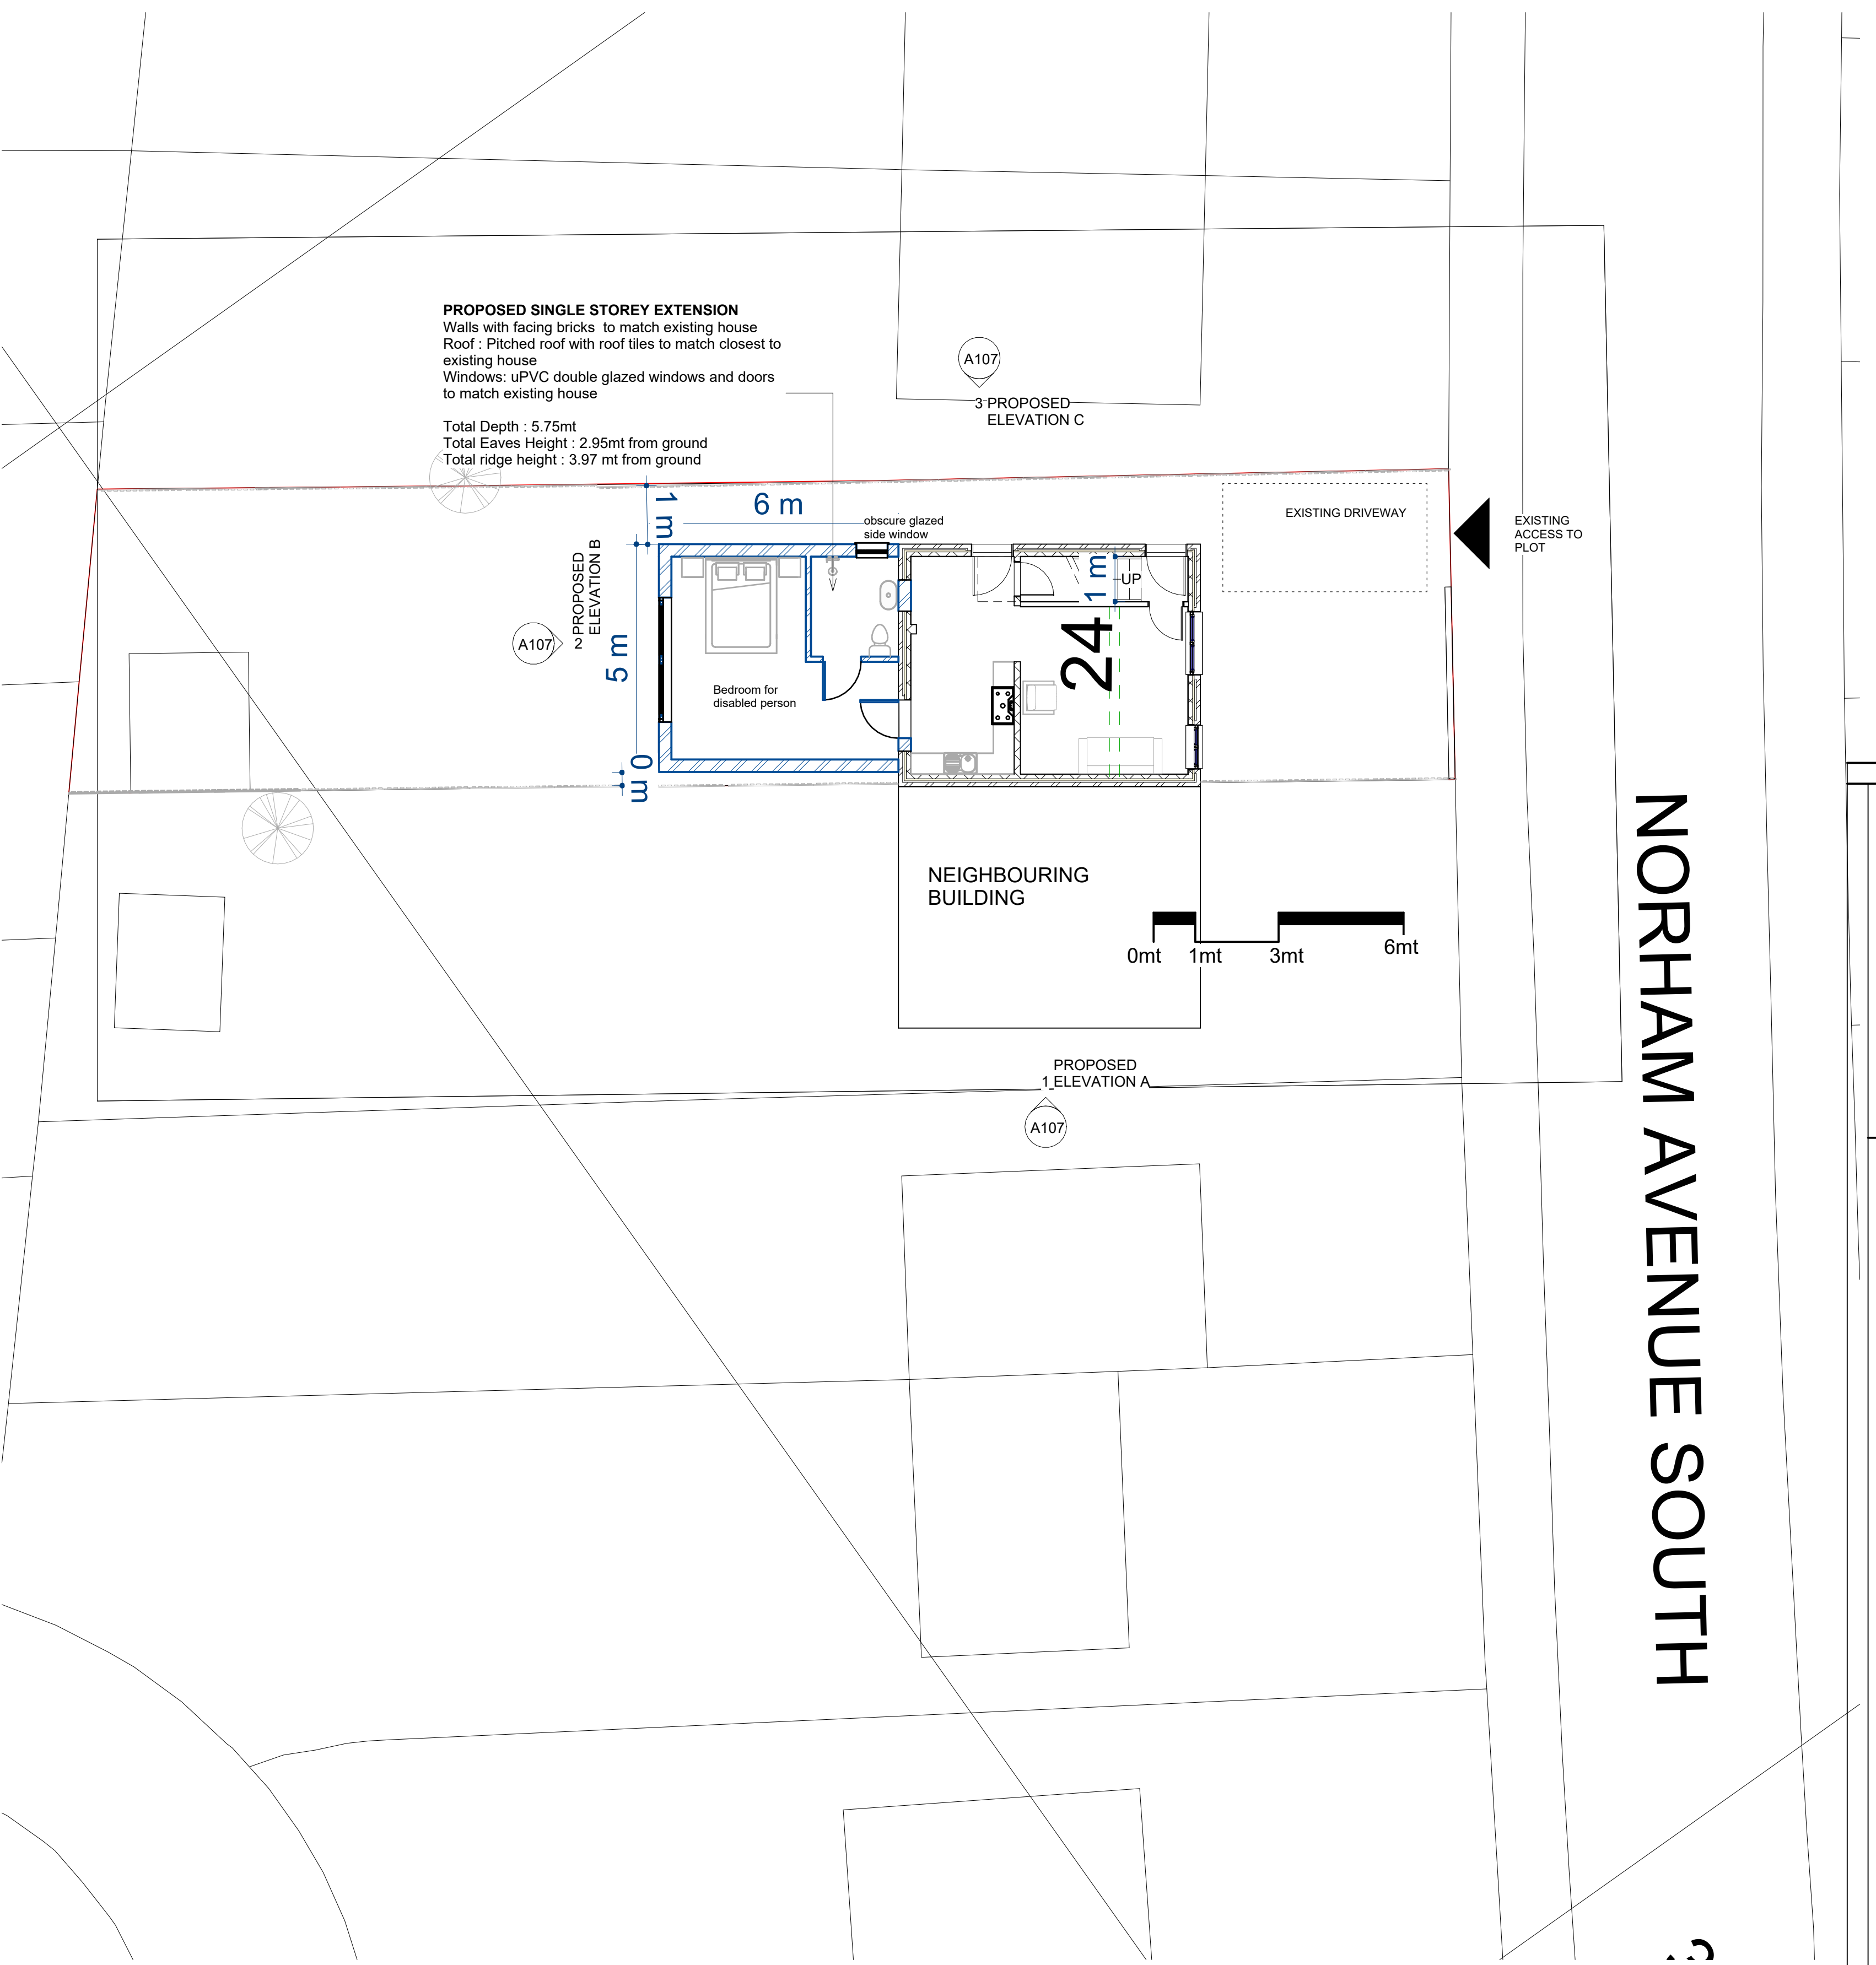

2 PROPOSED SITE PLAN
1 : 100



BRYONN ARCHITECTURE LTD.

NEWCASTLE UPON TYNE
OFFICE

Bryonn Architecture Ltd,
The Grainger Suite, Dobson house,
Regent Centre.
Newcastle upon Tyne. NE3 3PF

t: +44 0191 406 2506
e: info@bryonnarchitecture.com

LONDON

Bryonn Architecture Ltd,
Summit House
12 Red Lion Square, London WC1R
4HQ

t: +44 203 086 7111
e: info@bryonnarchitecture.com

Rev	Description	Date

PURPOSE OF ISSUE

PROJECT

24 Norham Ave S
South Shields NE34 7LP

EXISTING AND PROPOSED SITE PLAN

DRAWN BY Author	CHECKED BY	DATE 8/14/2026 9:42:49 AM
--------------------	------------	---------------------------------

SCALE (@A0) As indicated	PROJECT NUMBER 0001
-------------------------------	------------------------

DRAWING NUMBER A102	REV
------------------------	-----