



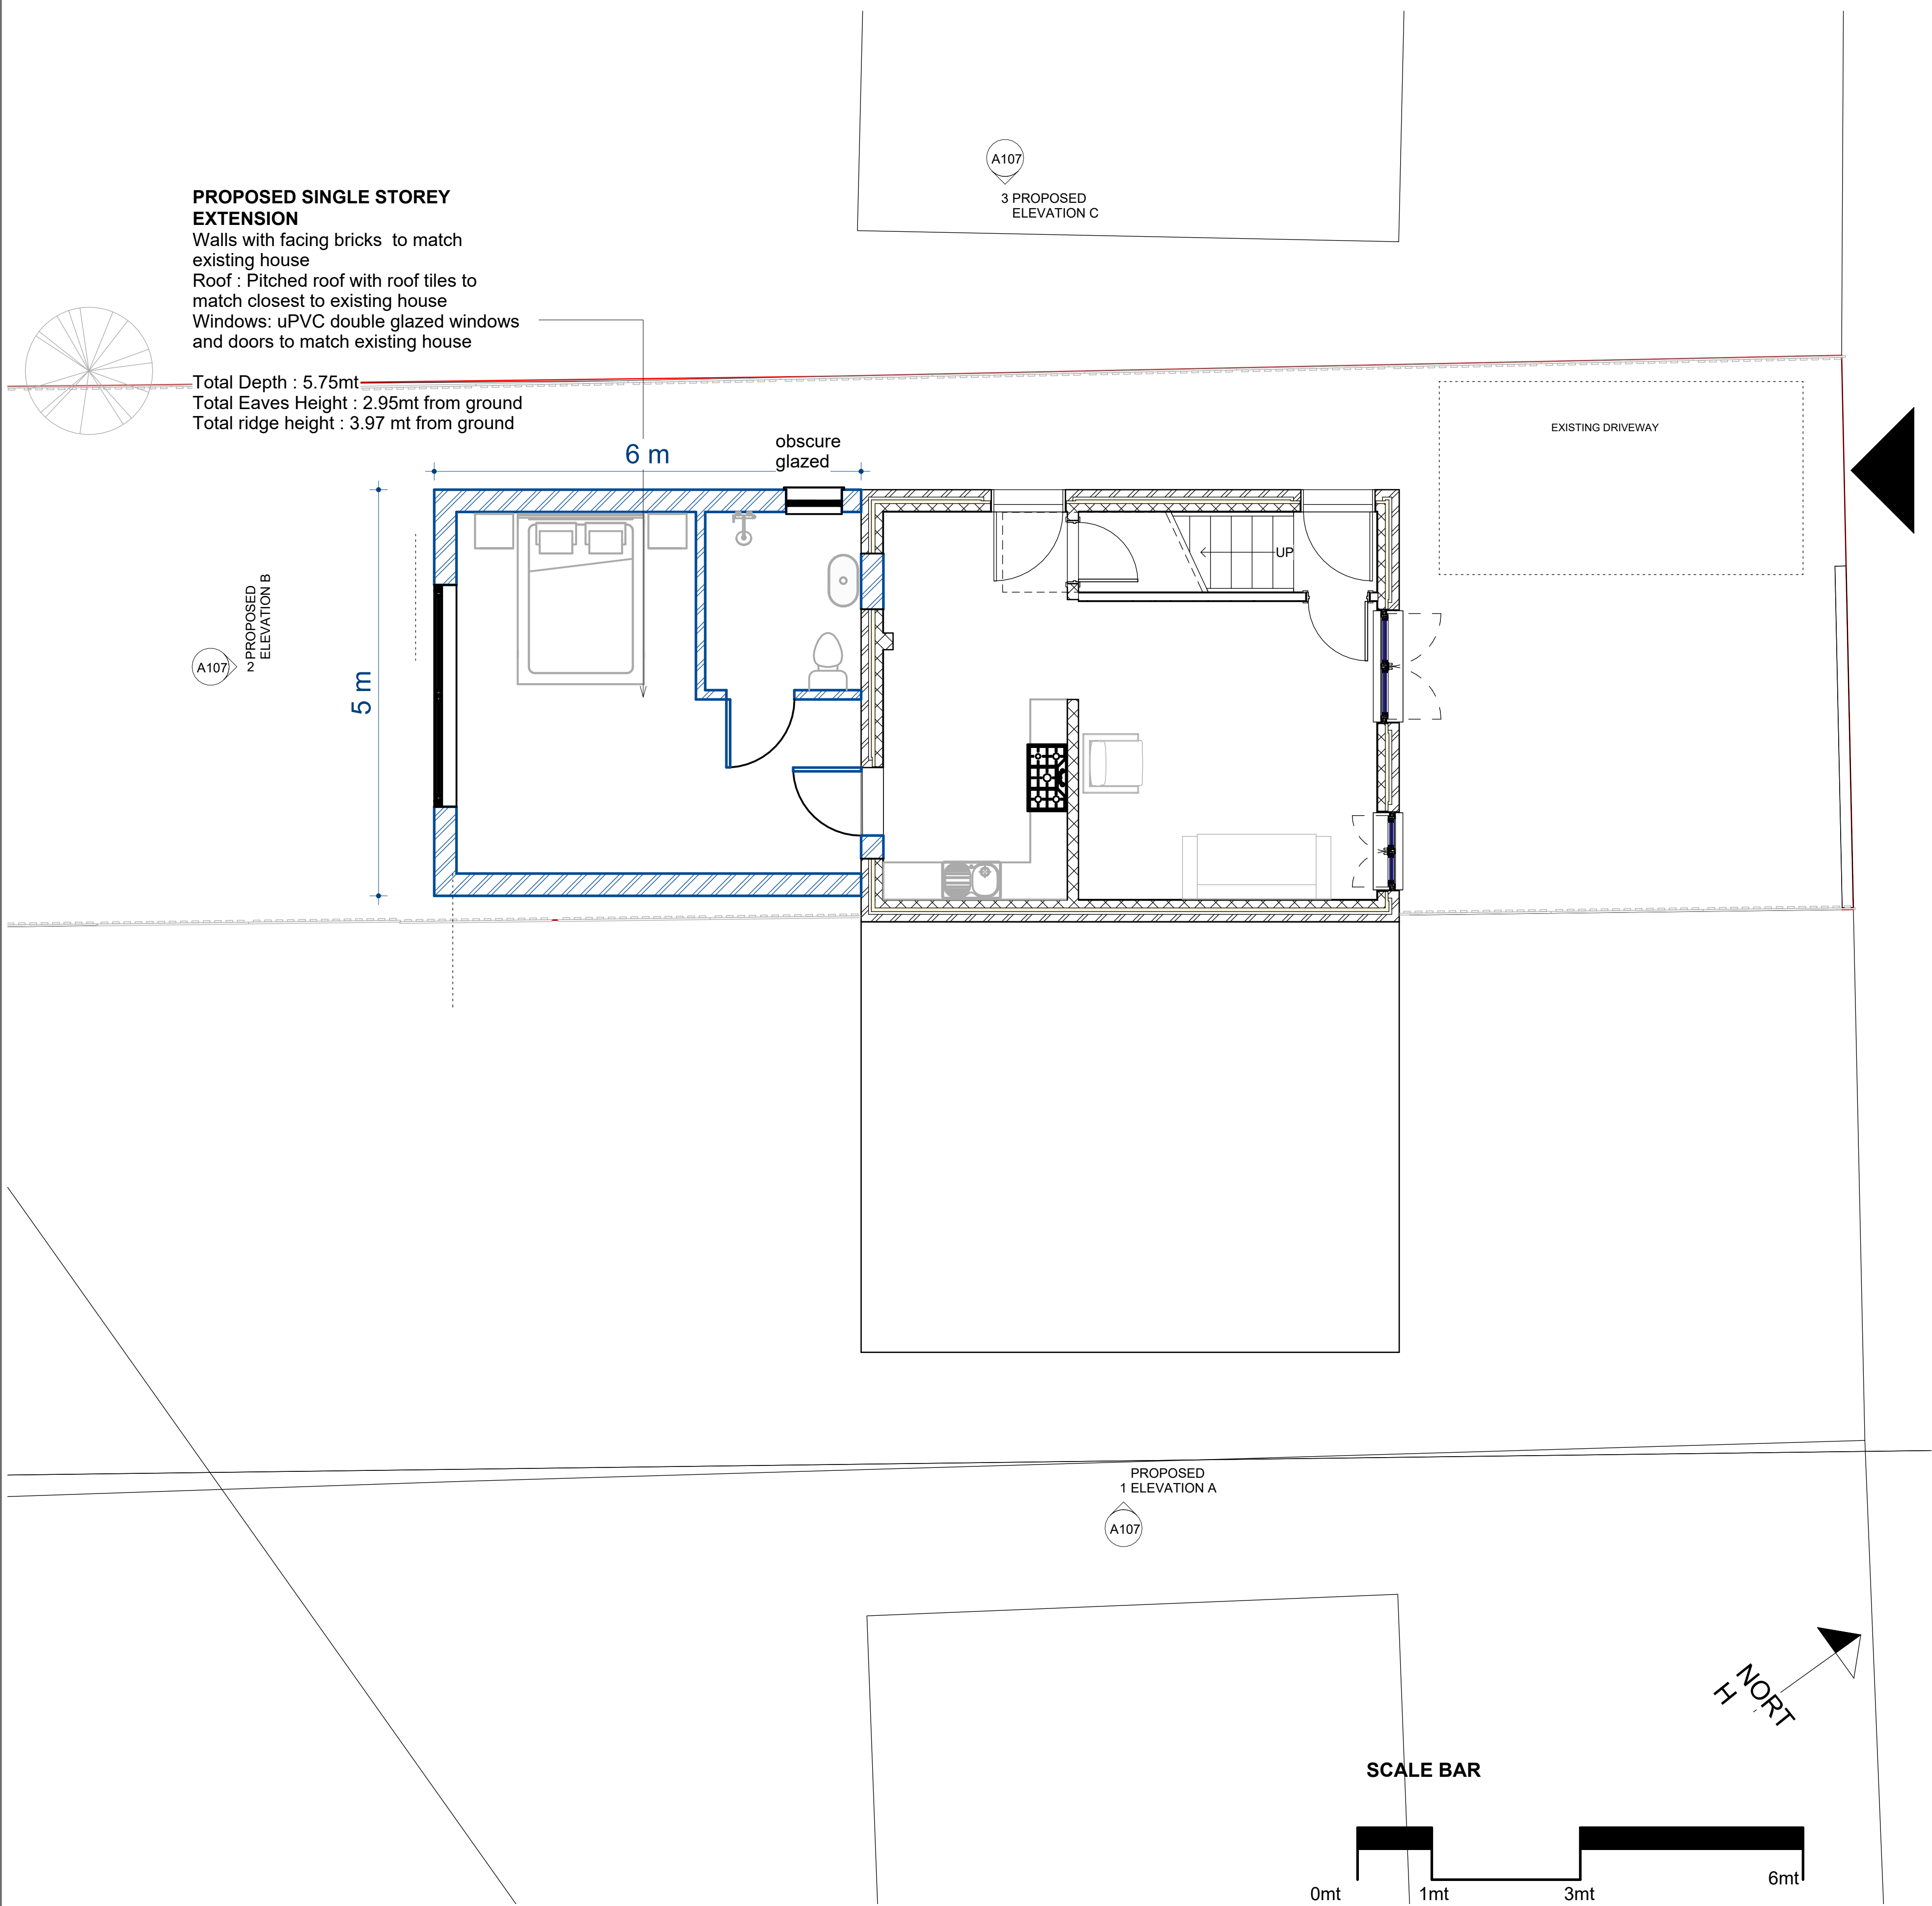

1 PROPOSED GR/REF FLOOR
1 : 50

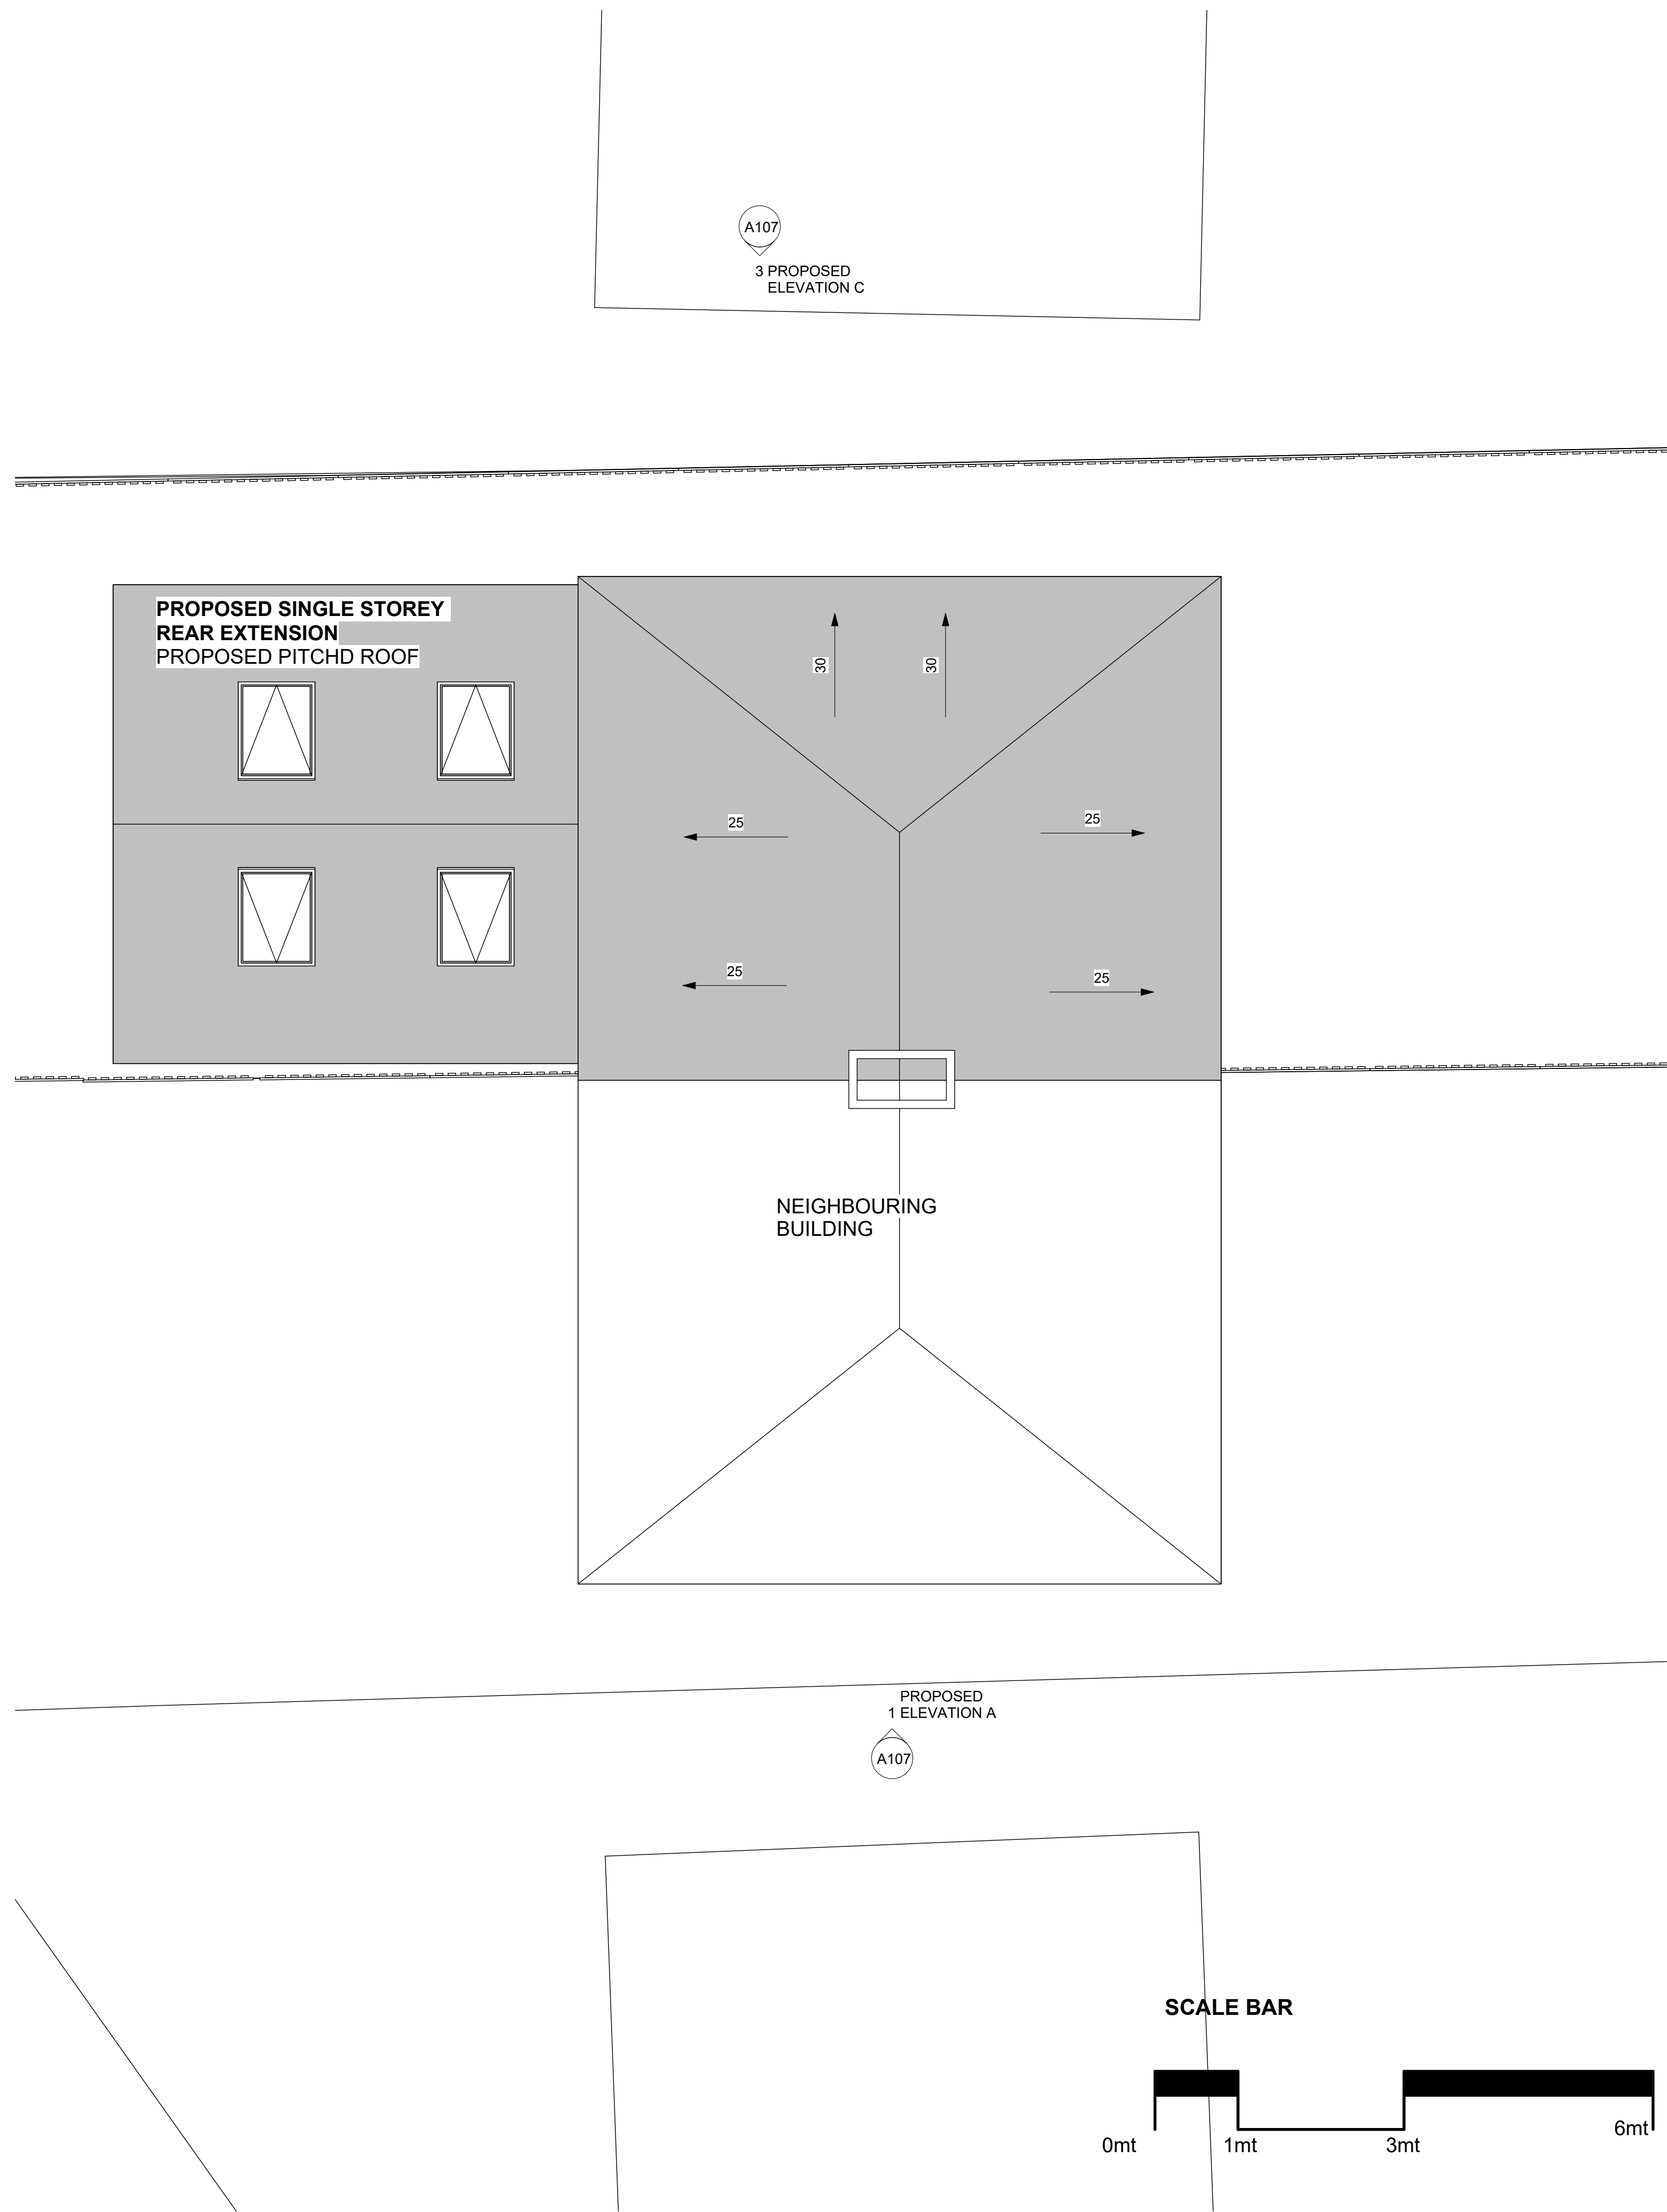

2 PROPOSED ROOF PLAN
1 : 50



BRYONN ARCHITECTURE LTD.

NEWCASTLE UPON TYNE OFFICE
Bryonn Architecture Ltd,
The Grainger Suite, Dobson house,
Regent Centre.
Newcastle upon Tyne. NE3 3PF
t: +44 0191 406 2506
e: info@bryonnarchitecture.com

LONDON
Bryonn Architecture Ltd,
Summit House
12 Red Lion Square, London WC1R 4HQ
t: +44 203 086 7111
e: info@bryonnarchitecture.com

Rev	Description	Date

PURPOSE OF ISSUE
PLANNING

PROJECT

24 Norham Ave S
South Shields NE34 7LP

PROPOSED PLANS 01

DRAWN BY Author	CHECKED BY	DATE 8/14/2026 9:42:56 AM
--------------------	------------	---------------------------------

SCALE (@A0) 1 : 50	PROJECT NUMBER 0001
-------------------------	------------------------

DRAWING NUMBER A106	REV
------------------------	-----