



SCALE BAR 1:50 @A1

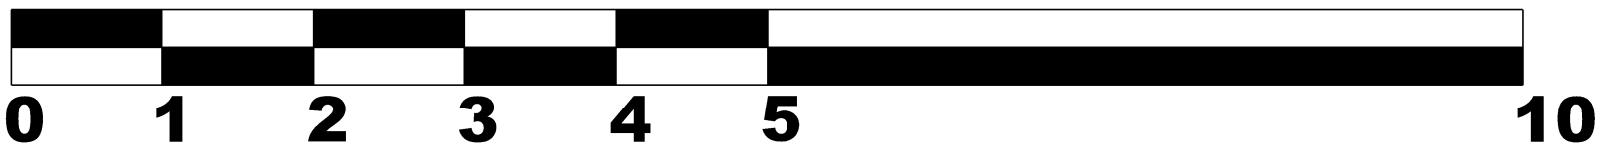

REV




EXISTING FRONT ELEVATION

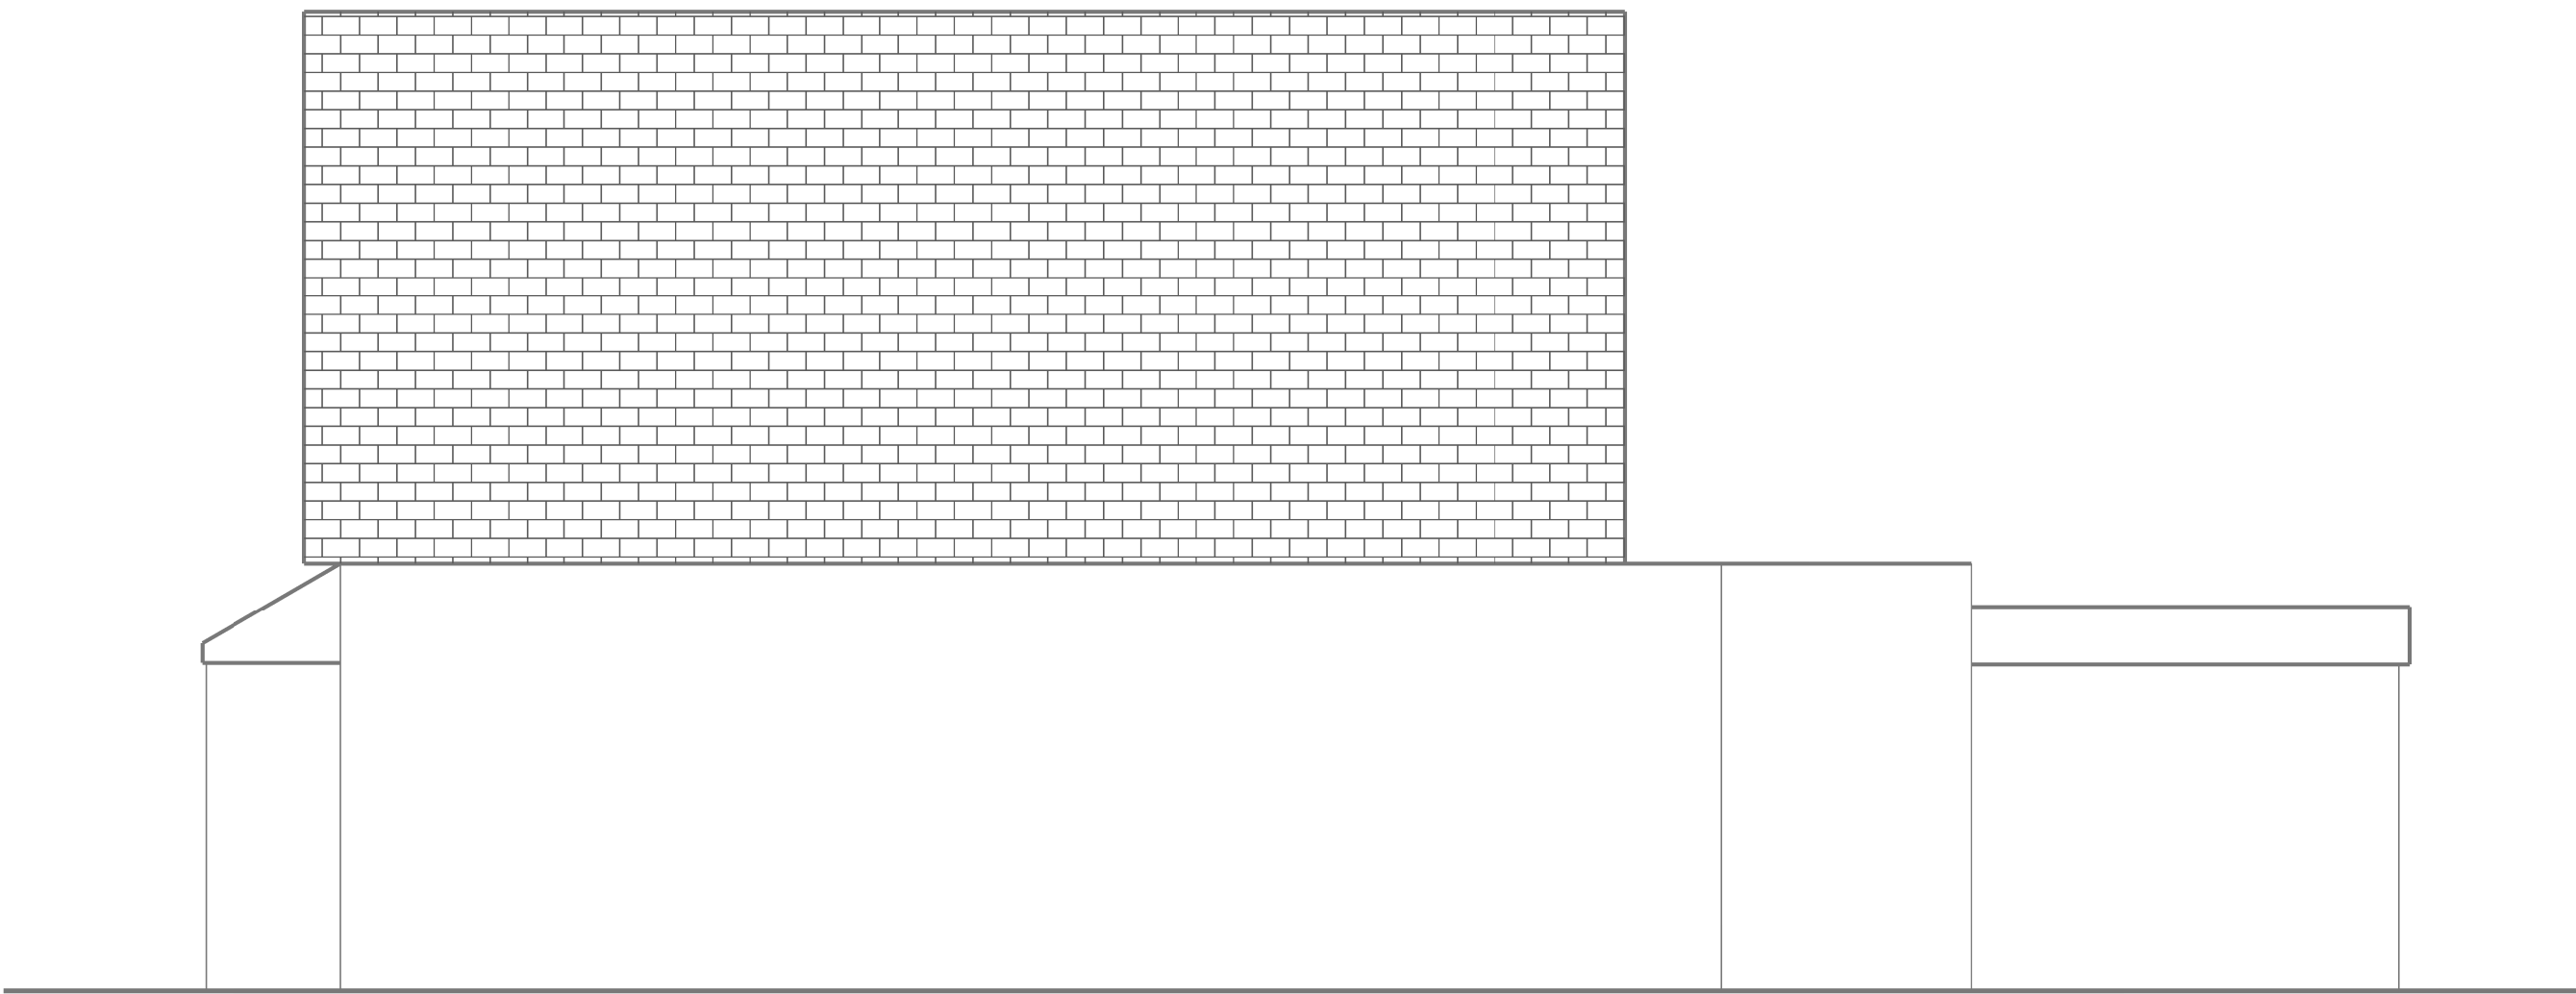


EXISTING SIDE ELEVATION

TM
DESIGNS
STUDIO LTD
ARCHITECTURAL DESIGN
TMDESIGNSSTUDIO.CO.UK

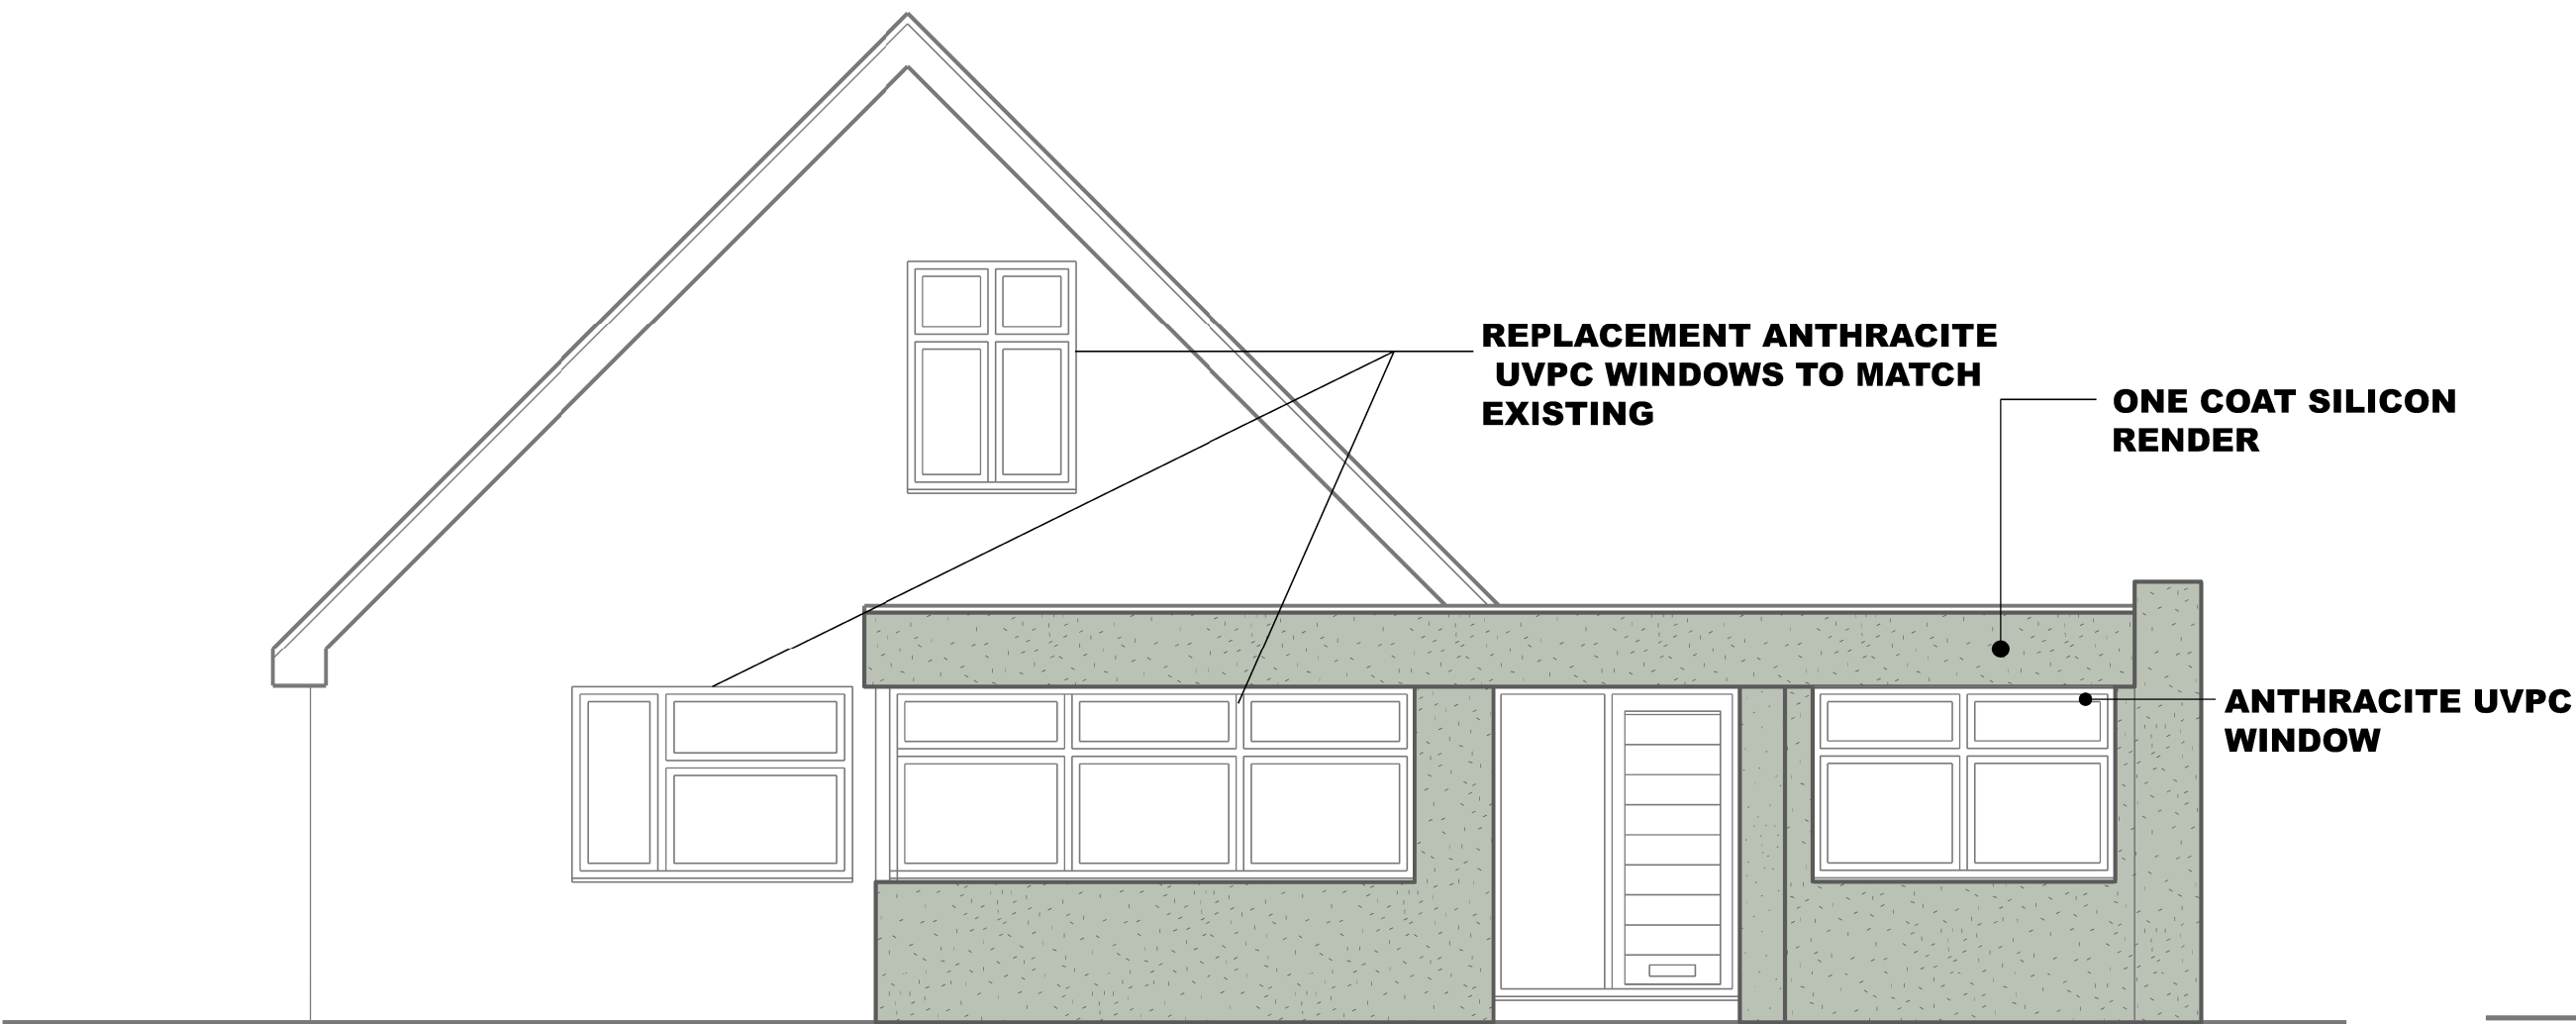

PROPOSED FRONT ELEVATION

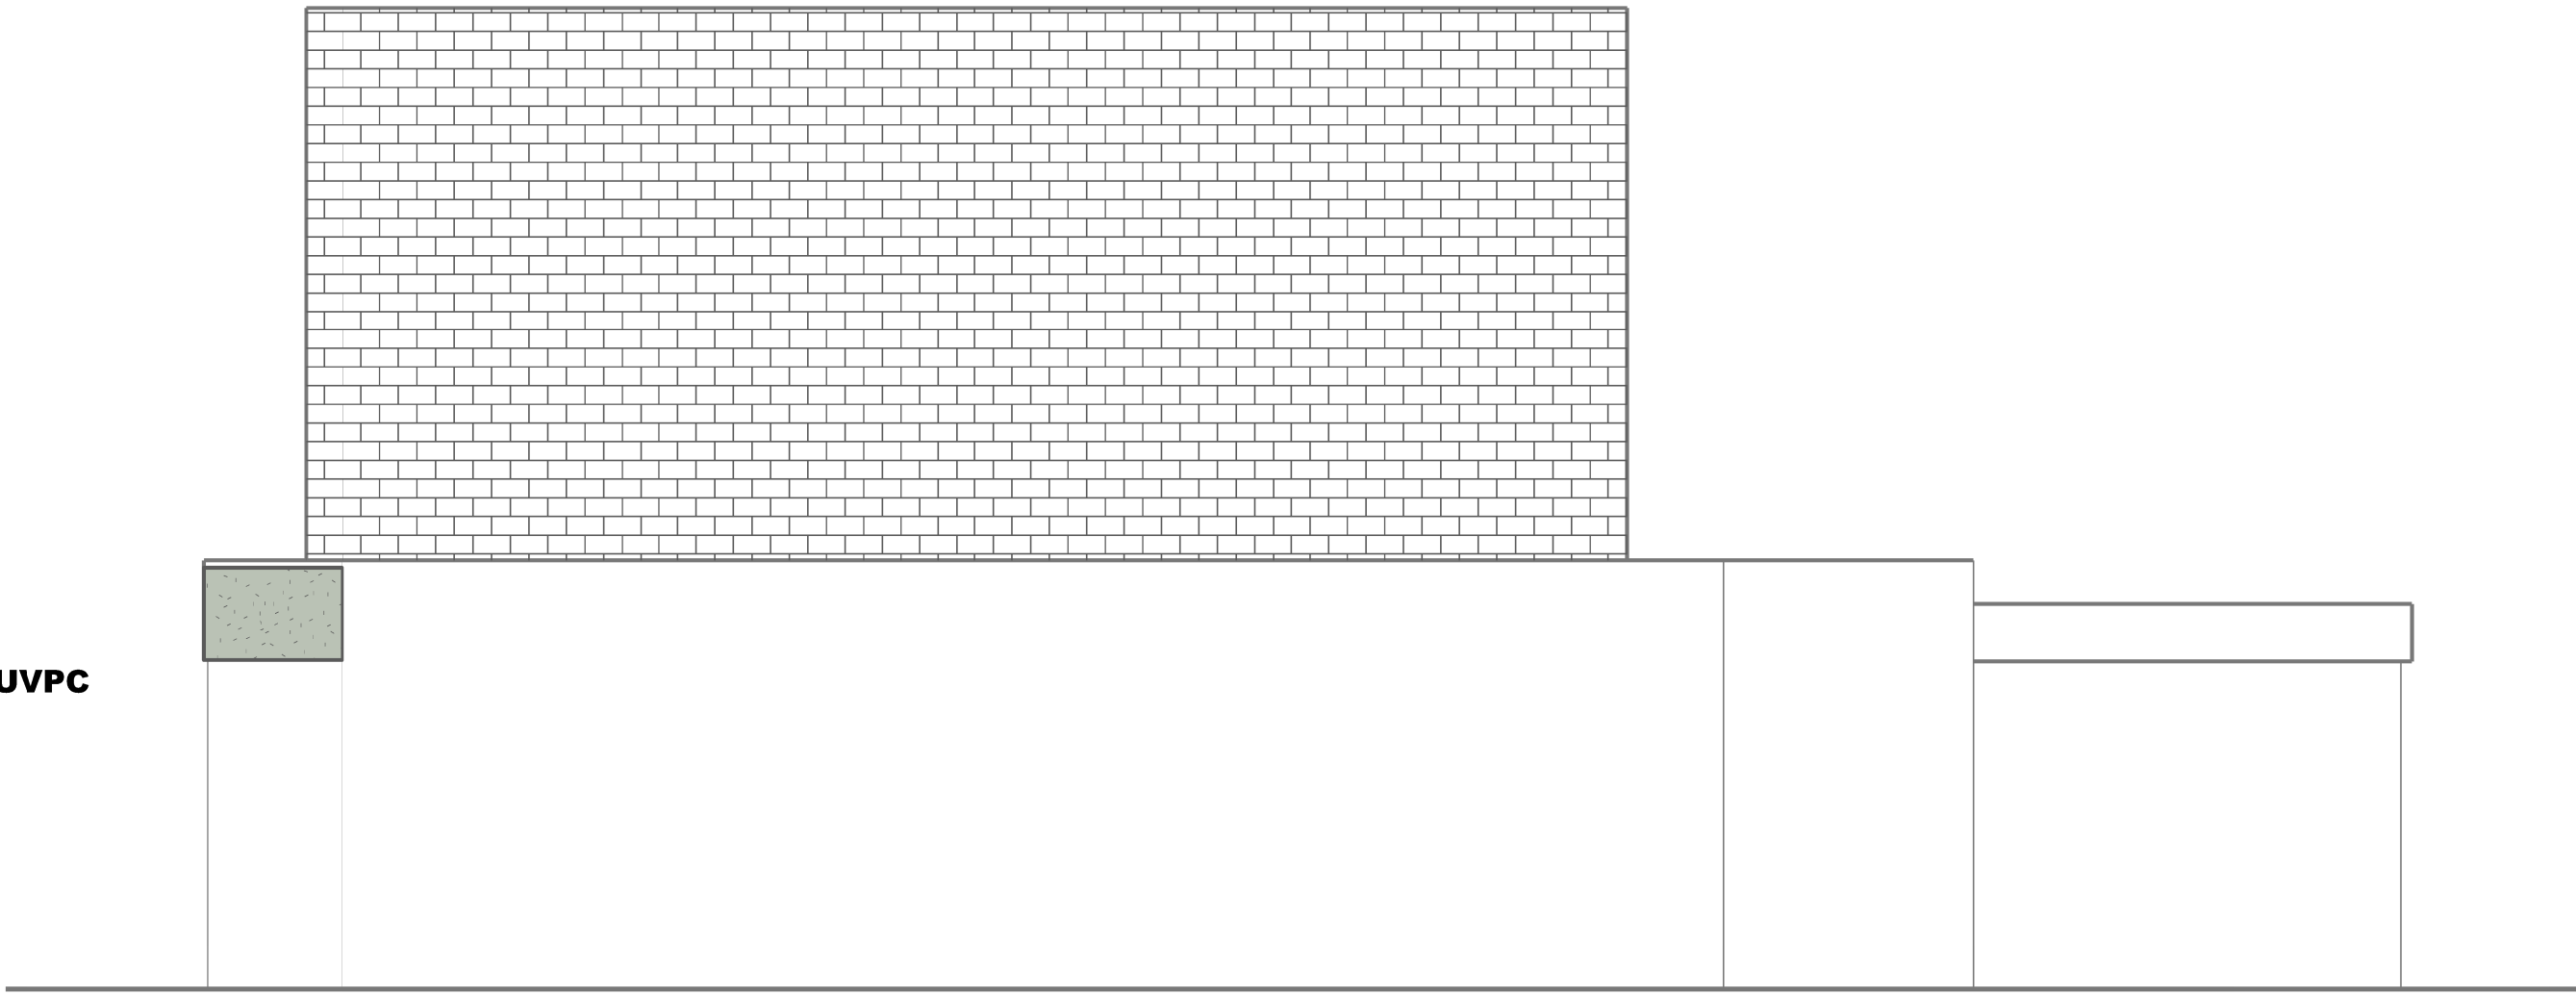

PROPOSED SIDE ELEVATION

REV

NORTH



STAGE: **PLANNING**

PROJECT
**PYEFLEET
BYWELL ROAD
CLEADON VILLAGE
SR6 7QT**

DRAWING
**EXISTING AND
PROPOSED ELEVATIONS**

PROJECT NO.	DRAWING NO. C-02	REVISION
DATE JUL 26	SCALES 1:50@A1	DRAWN BY