




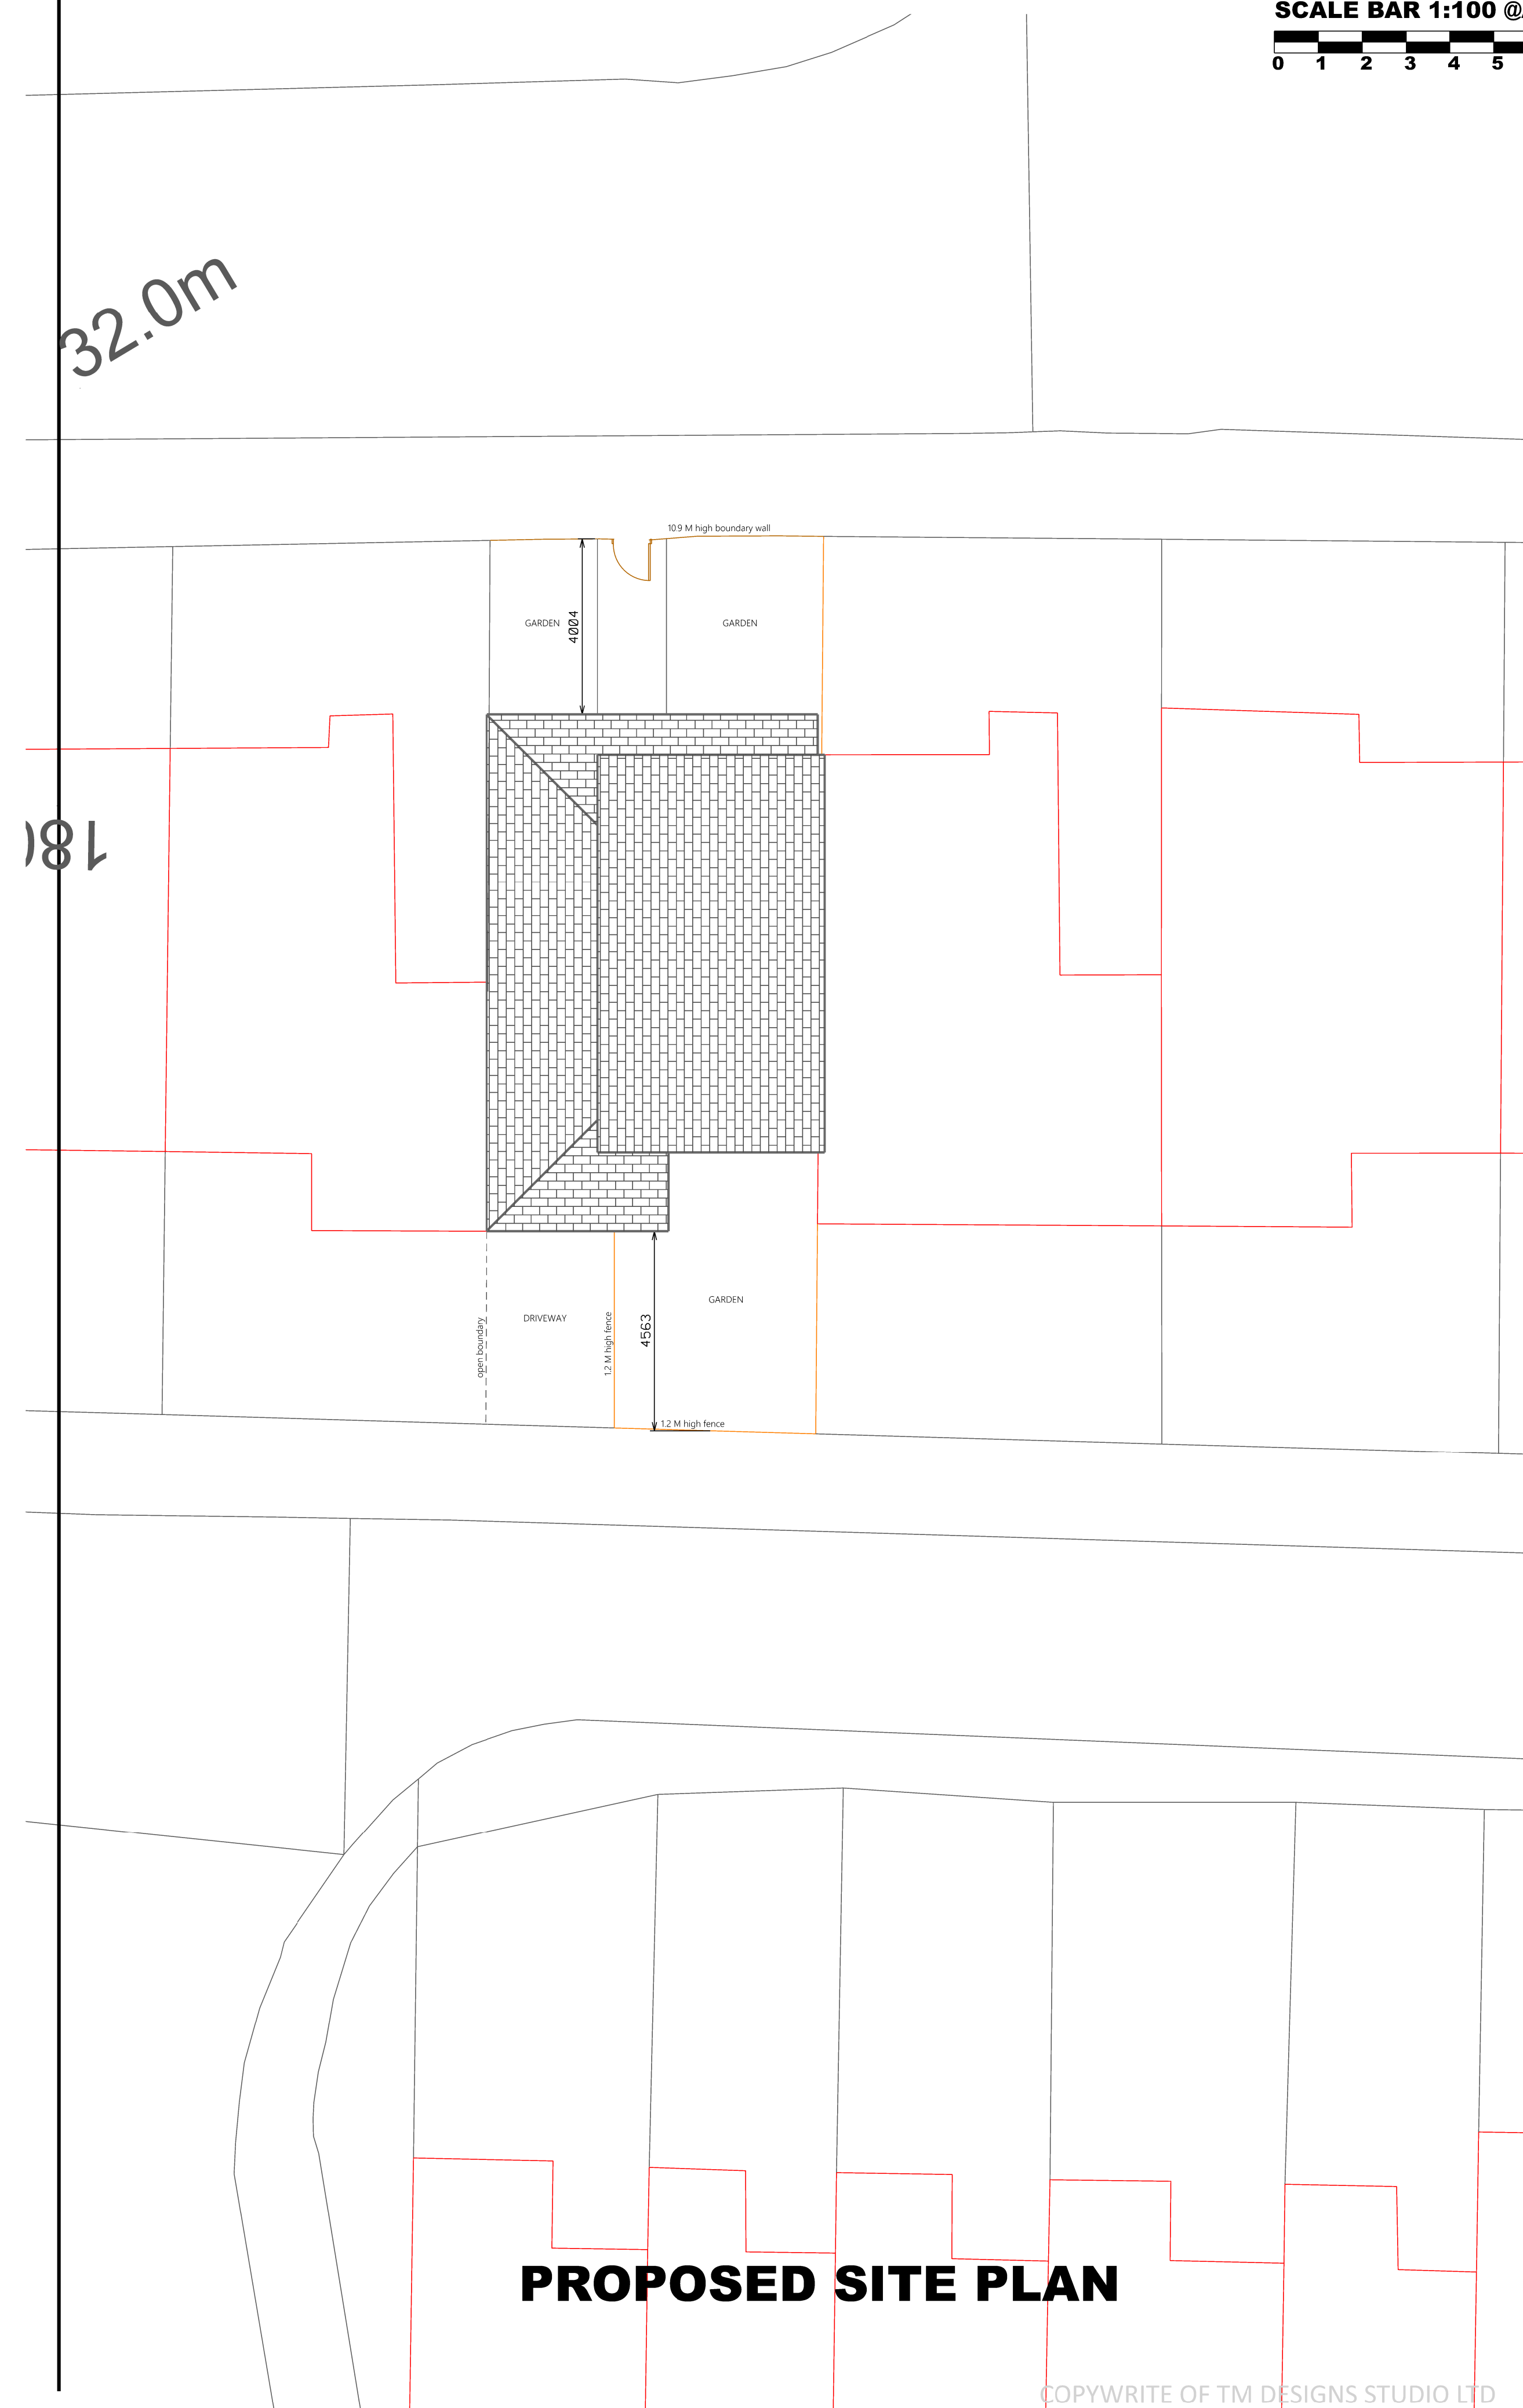


SCALE BAR 1:100 @A1

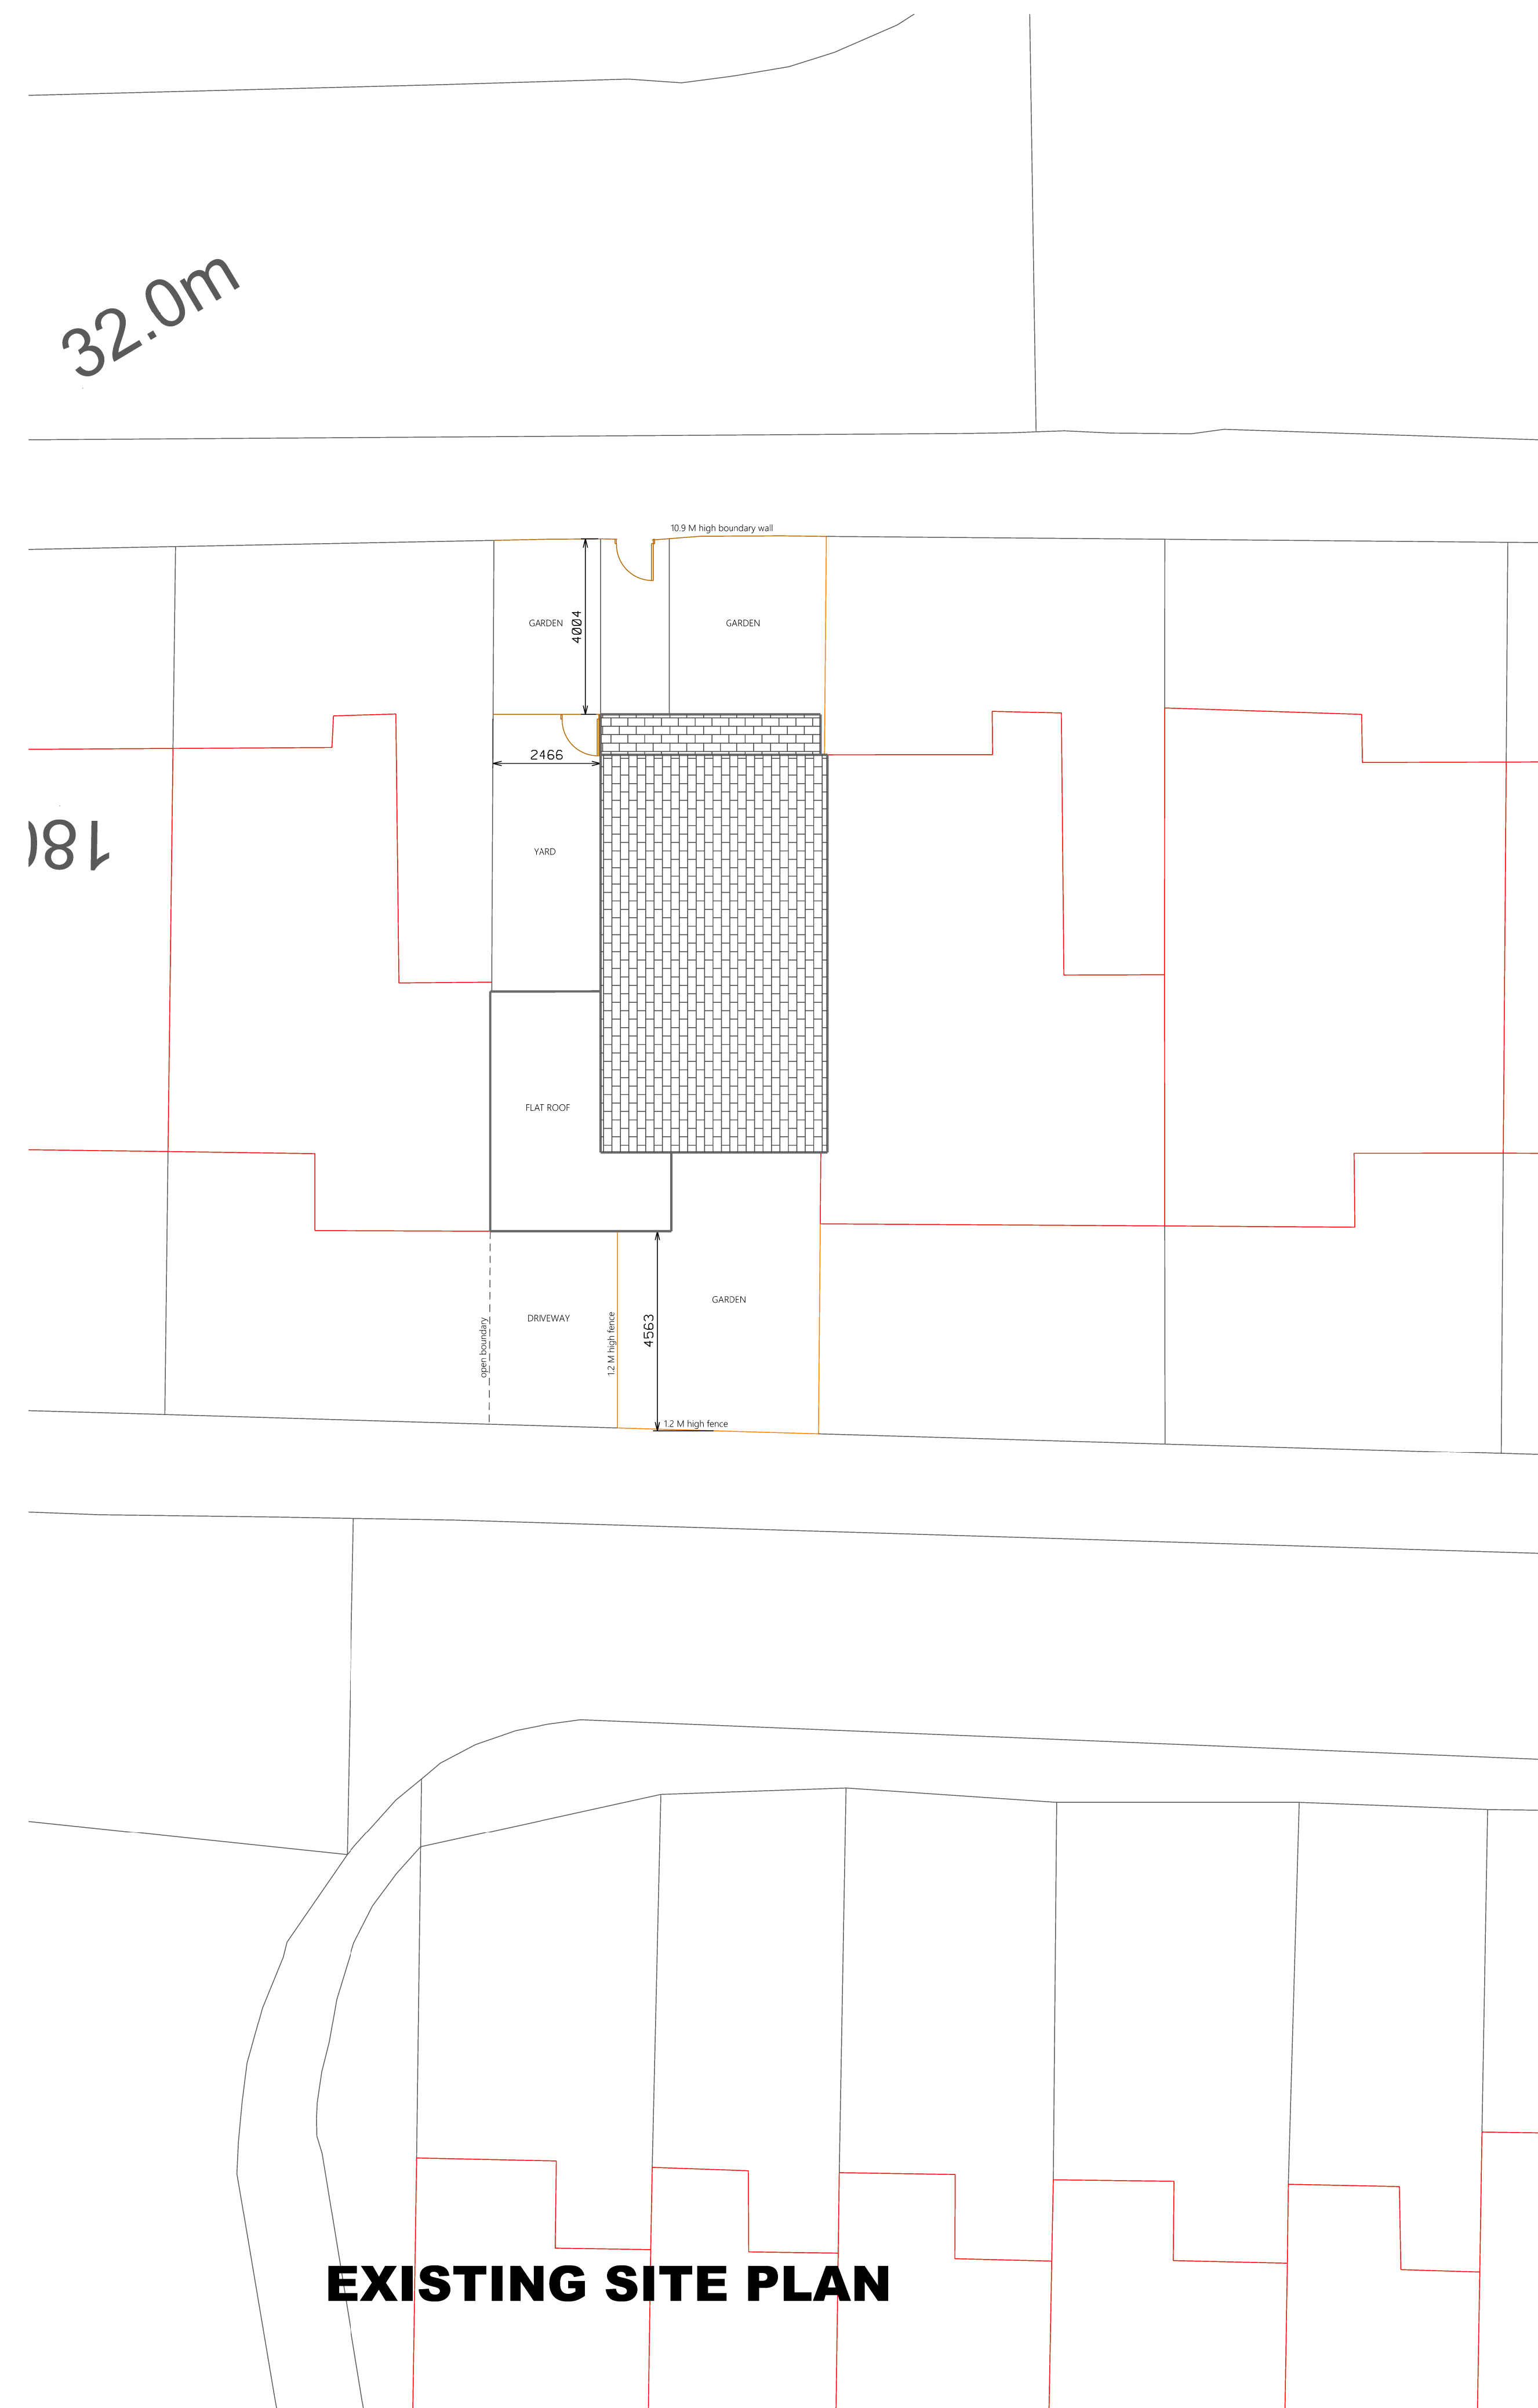

REV

 

REV	NORTH
	

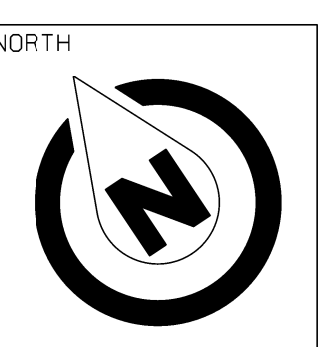STAGE: **PLANNING**

PROJECT

**184 HIGHFIELD DRIVE
SOUTH SHIELDS
TYNE AND WEAR
NE34 6LE**

DRAWING

SITE PLANS

PROJECT NO.	DRAWING NO. C-03	REVISION
DATE SEPT 26 1:100@A1	SCALES	DRAWN BY