



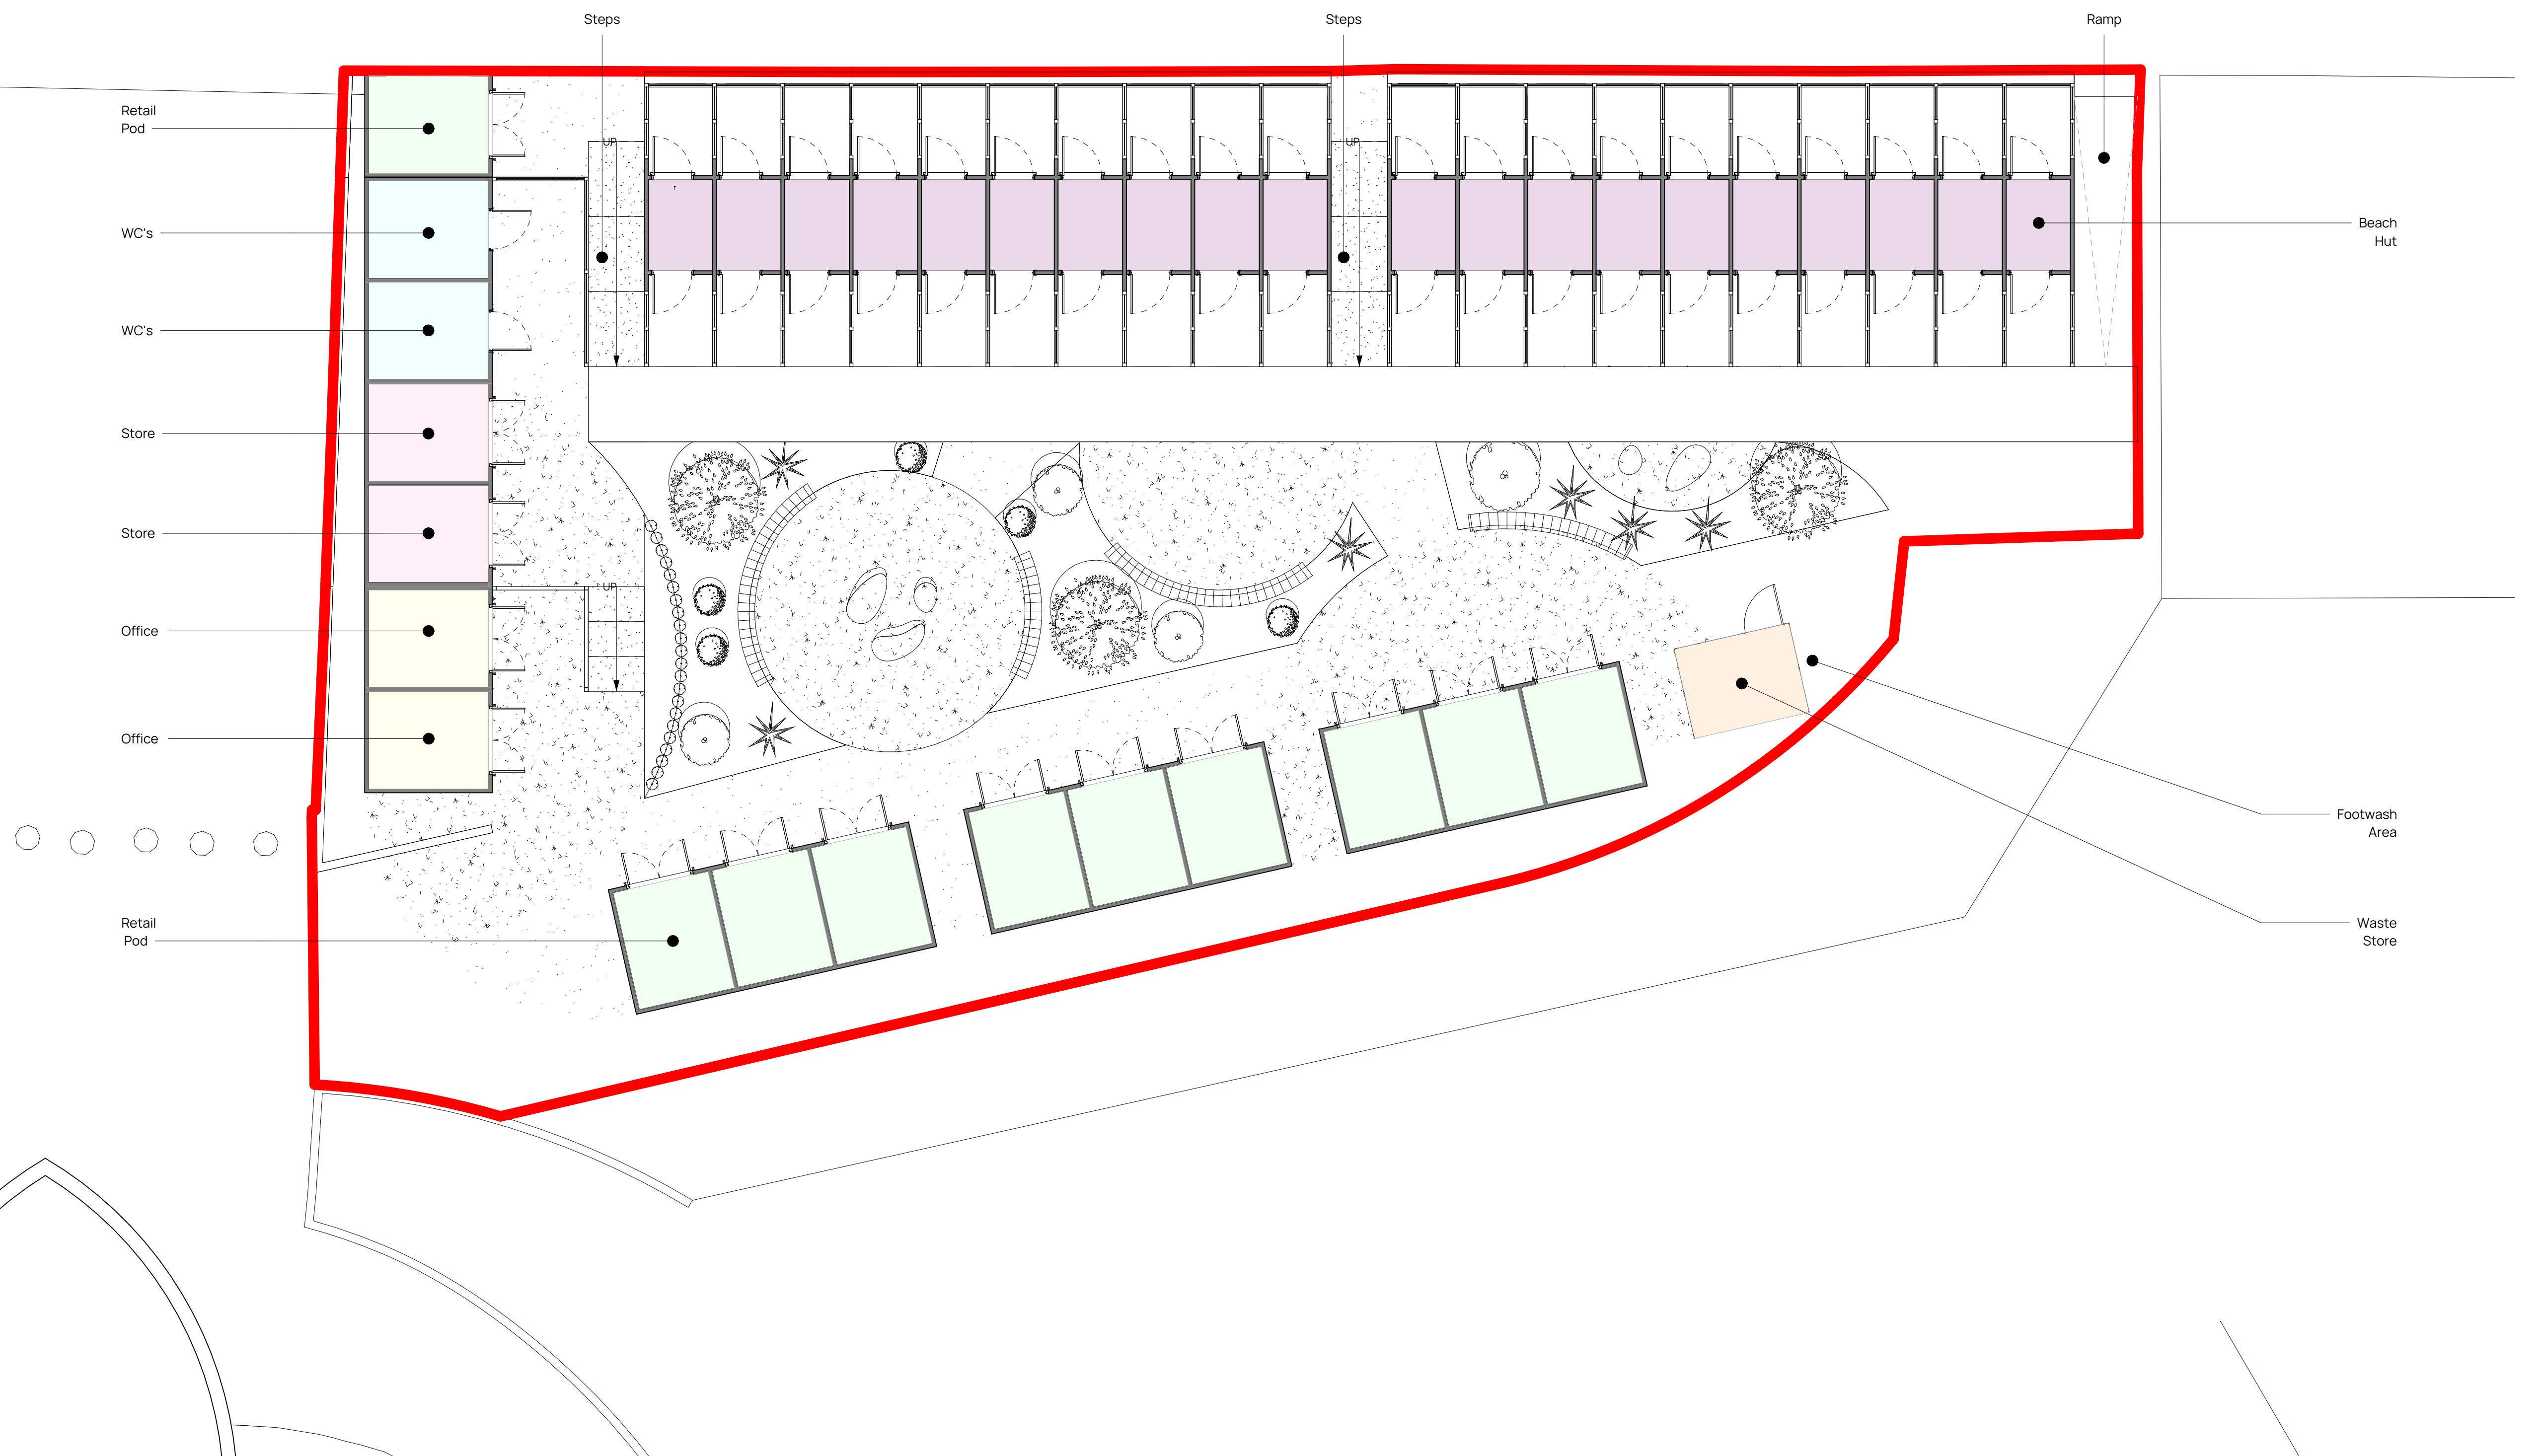

Space Schedule	
Name	Count

Beach Huts	20
Retail Huts	10
Accessible WC's	1-2
Store	1-2
Office	1-2
Waste Store	1

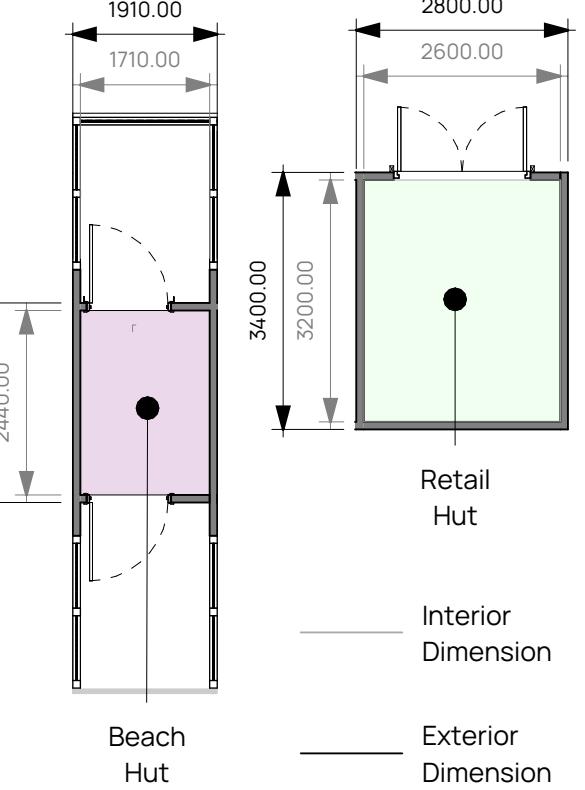

Revision	Date	Issued	Description
WIP	17/09/25	MG	Information for client
WIP/WIP	30/09/25	MG	Draft Planning
P1	09/10/25	MG	Planning

Client & Project
Colmans Caterers Ltd
Beach Huts

Address
Site of Former Frankies Cafe
South Promenade
Sea Road, South Shields
Tyne and Wear, NE33 2LD

Drawing Title
Proposed Ground Floor Plan

Status / Stage Scale @ A1 Drawn Checked Approved
S2 1:100 MG HT CF

Drawing Number Revision
1627-BDN-XX-00-DR-A-(05)3012 P1

T: 01915356189 E: office@fitzarchitects.co.uk
W: www.fitzarchitects.co.uk
North East
The Old School, Simpson Street, Sunderland, SR4 6DR