


General notes:  
Do not scale from this drawing - use figure dimensions only. Unless otherwise noted all dimensions are given in millimetres.

All dimensions must be verified on site before the commencement of any construction. No liability is accepted for any errors or omissions that may be reported to the Architect.


All risks assessed to comply with the designers responsibility under the Construction (Design Management) Regulations 2015.

**NOTES:**


1. CINEMA LAYOUT BASED ON OS PRODUCE DATA.
2. REFER TO DRAWING 6117-PL-008 FOR PROPOSED RESTAURANT PLANS.

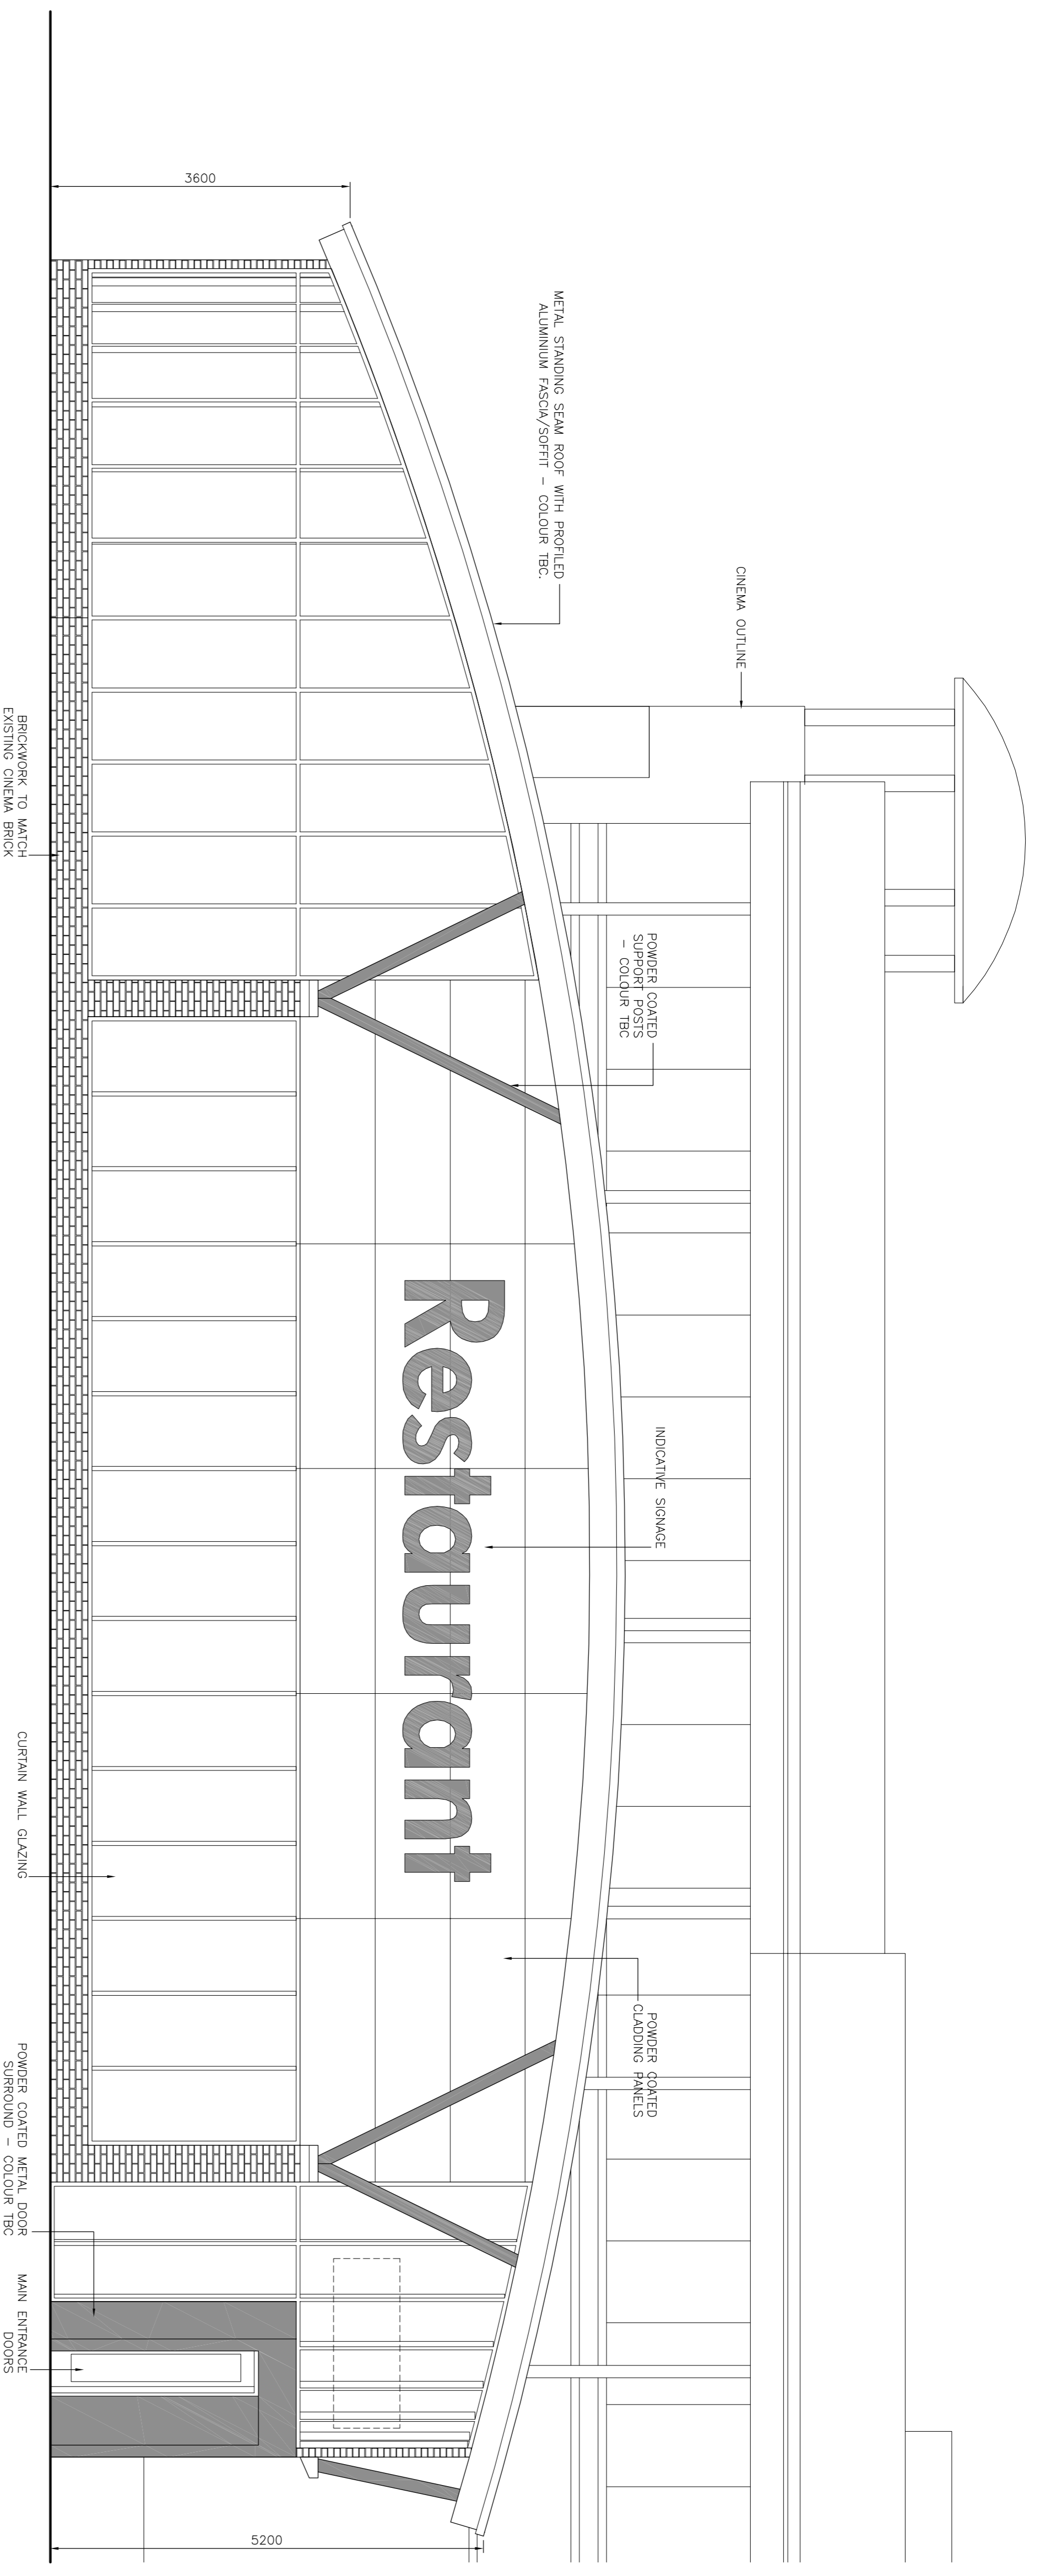

**FRONT ELEVATION**

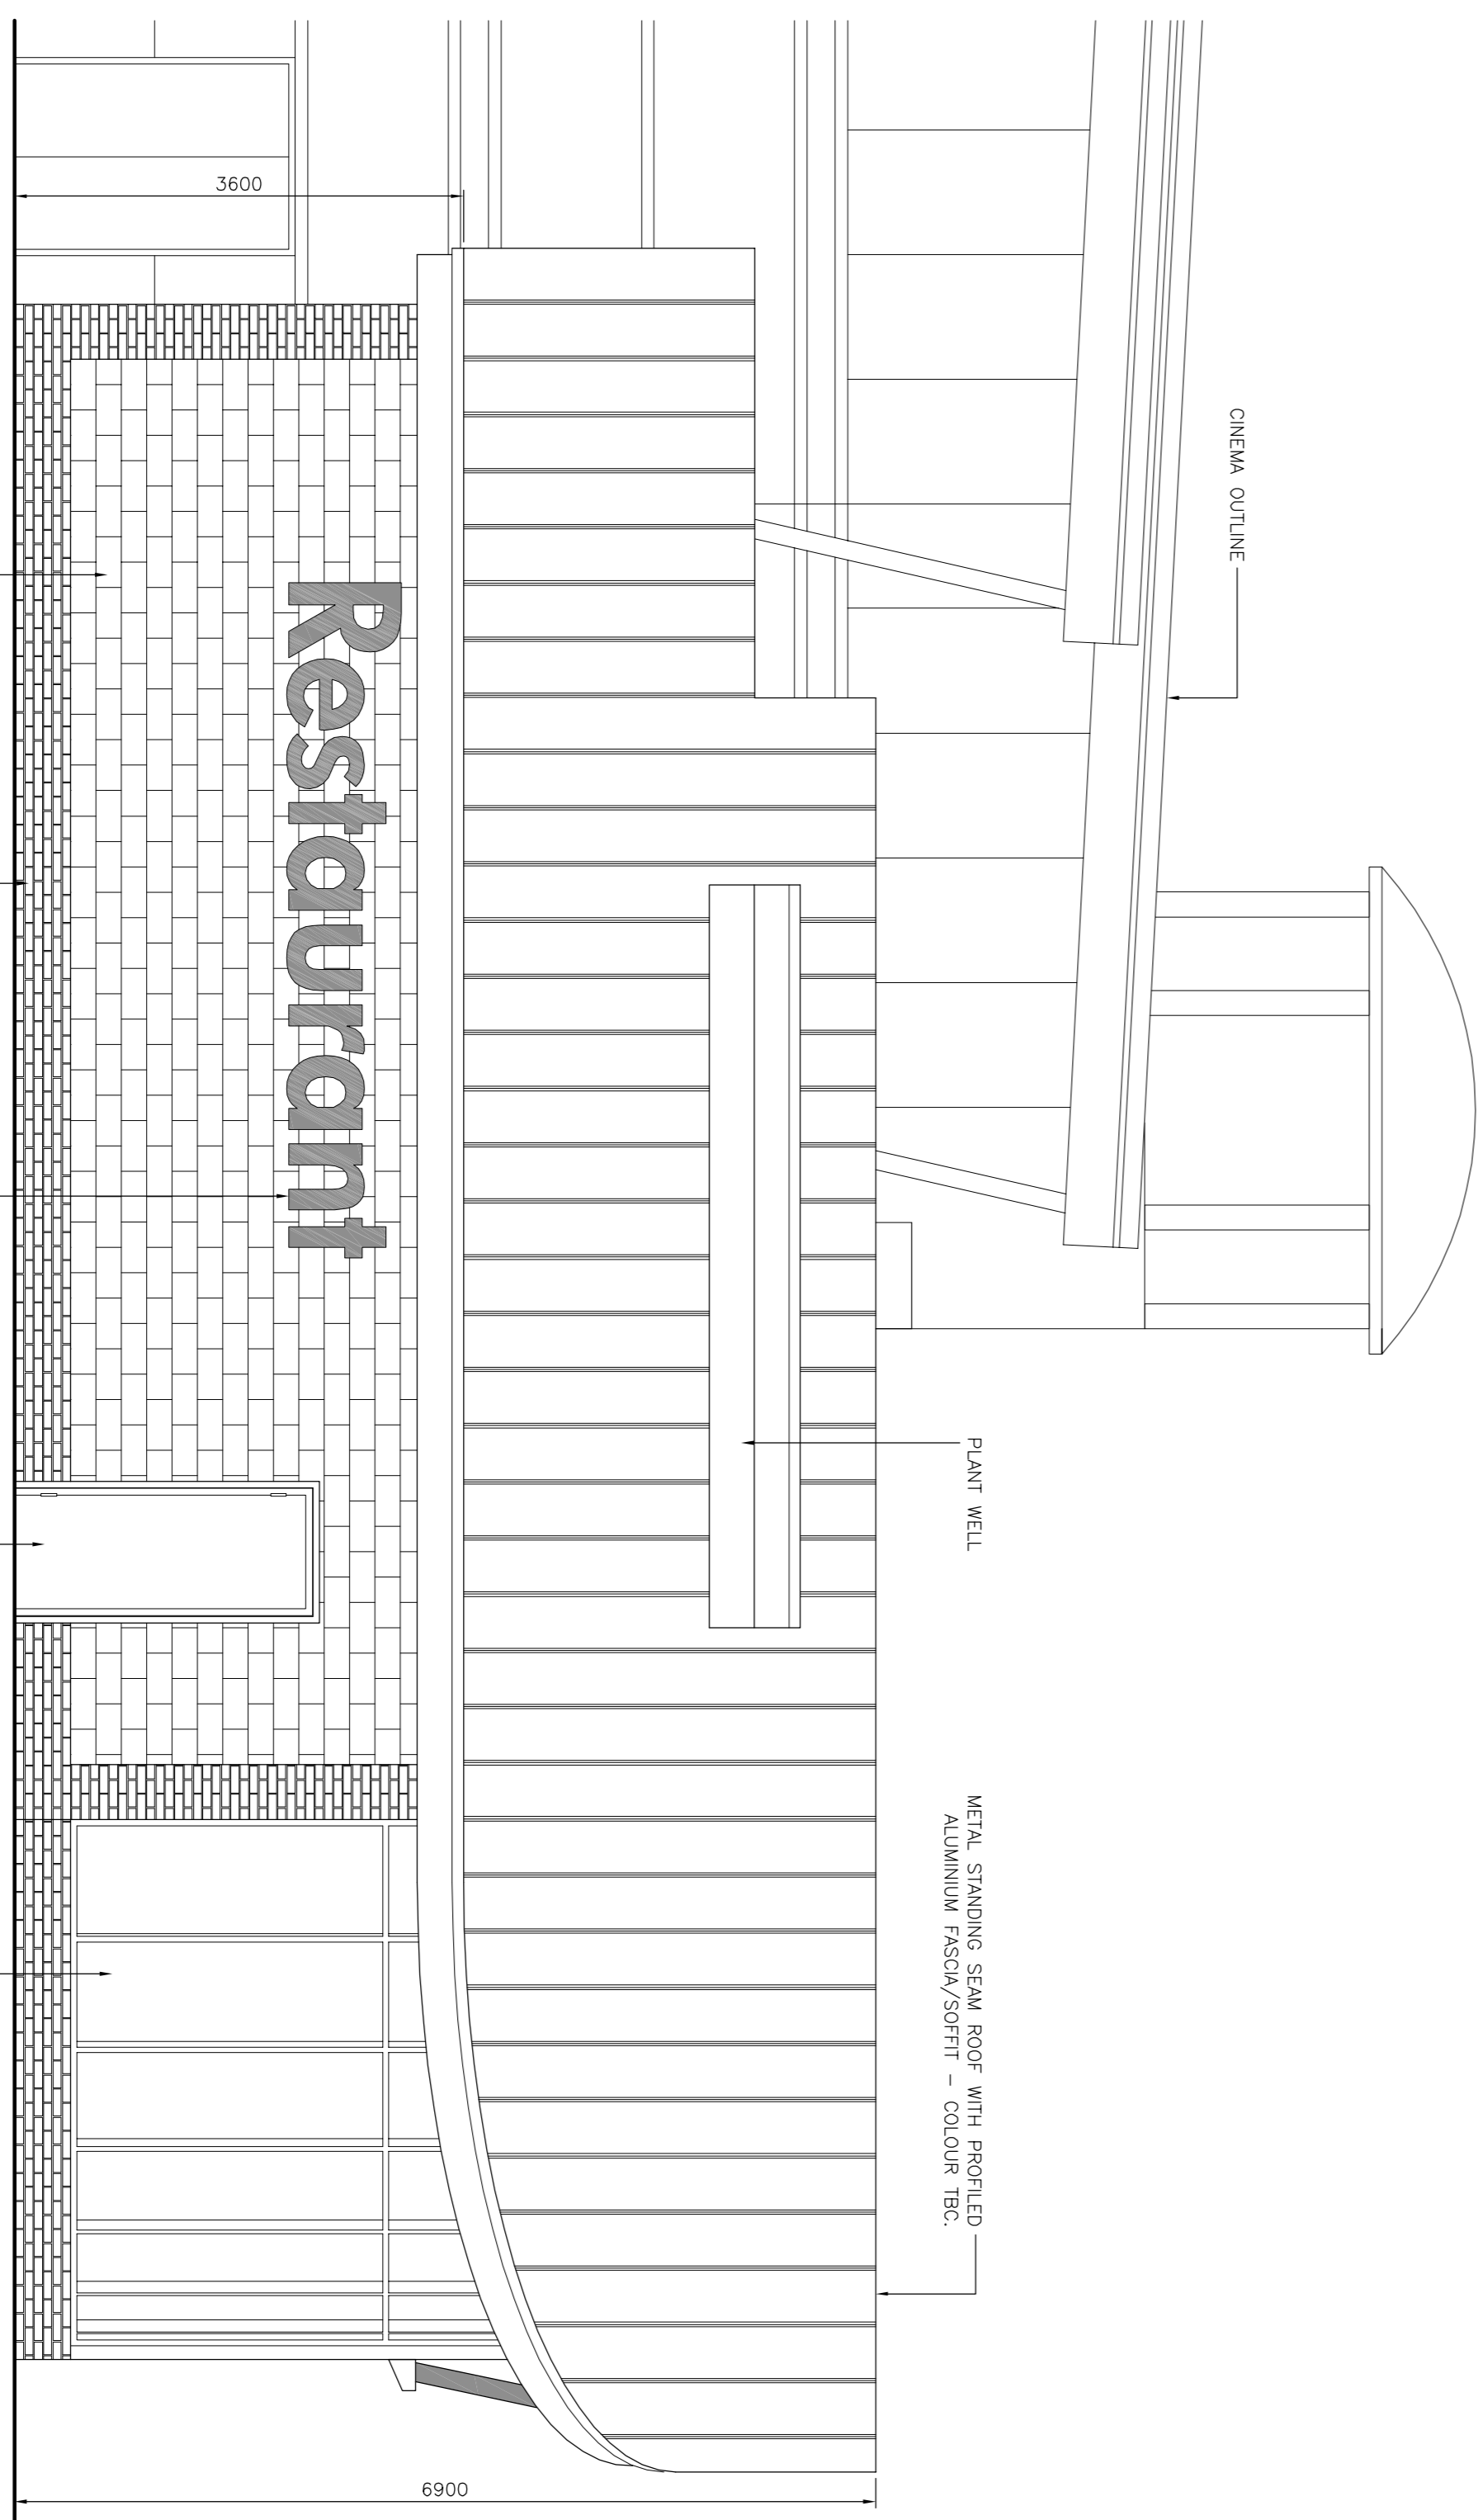

**SIDE ELEVATION**

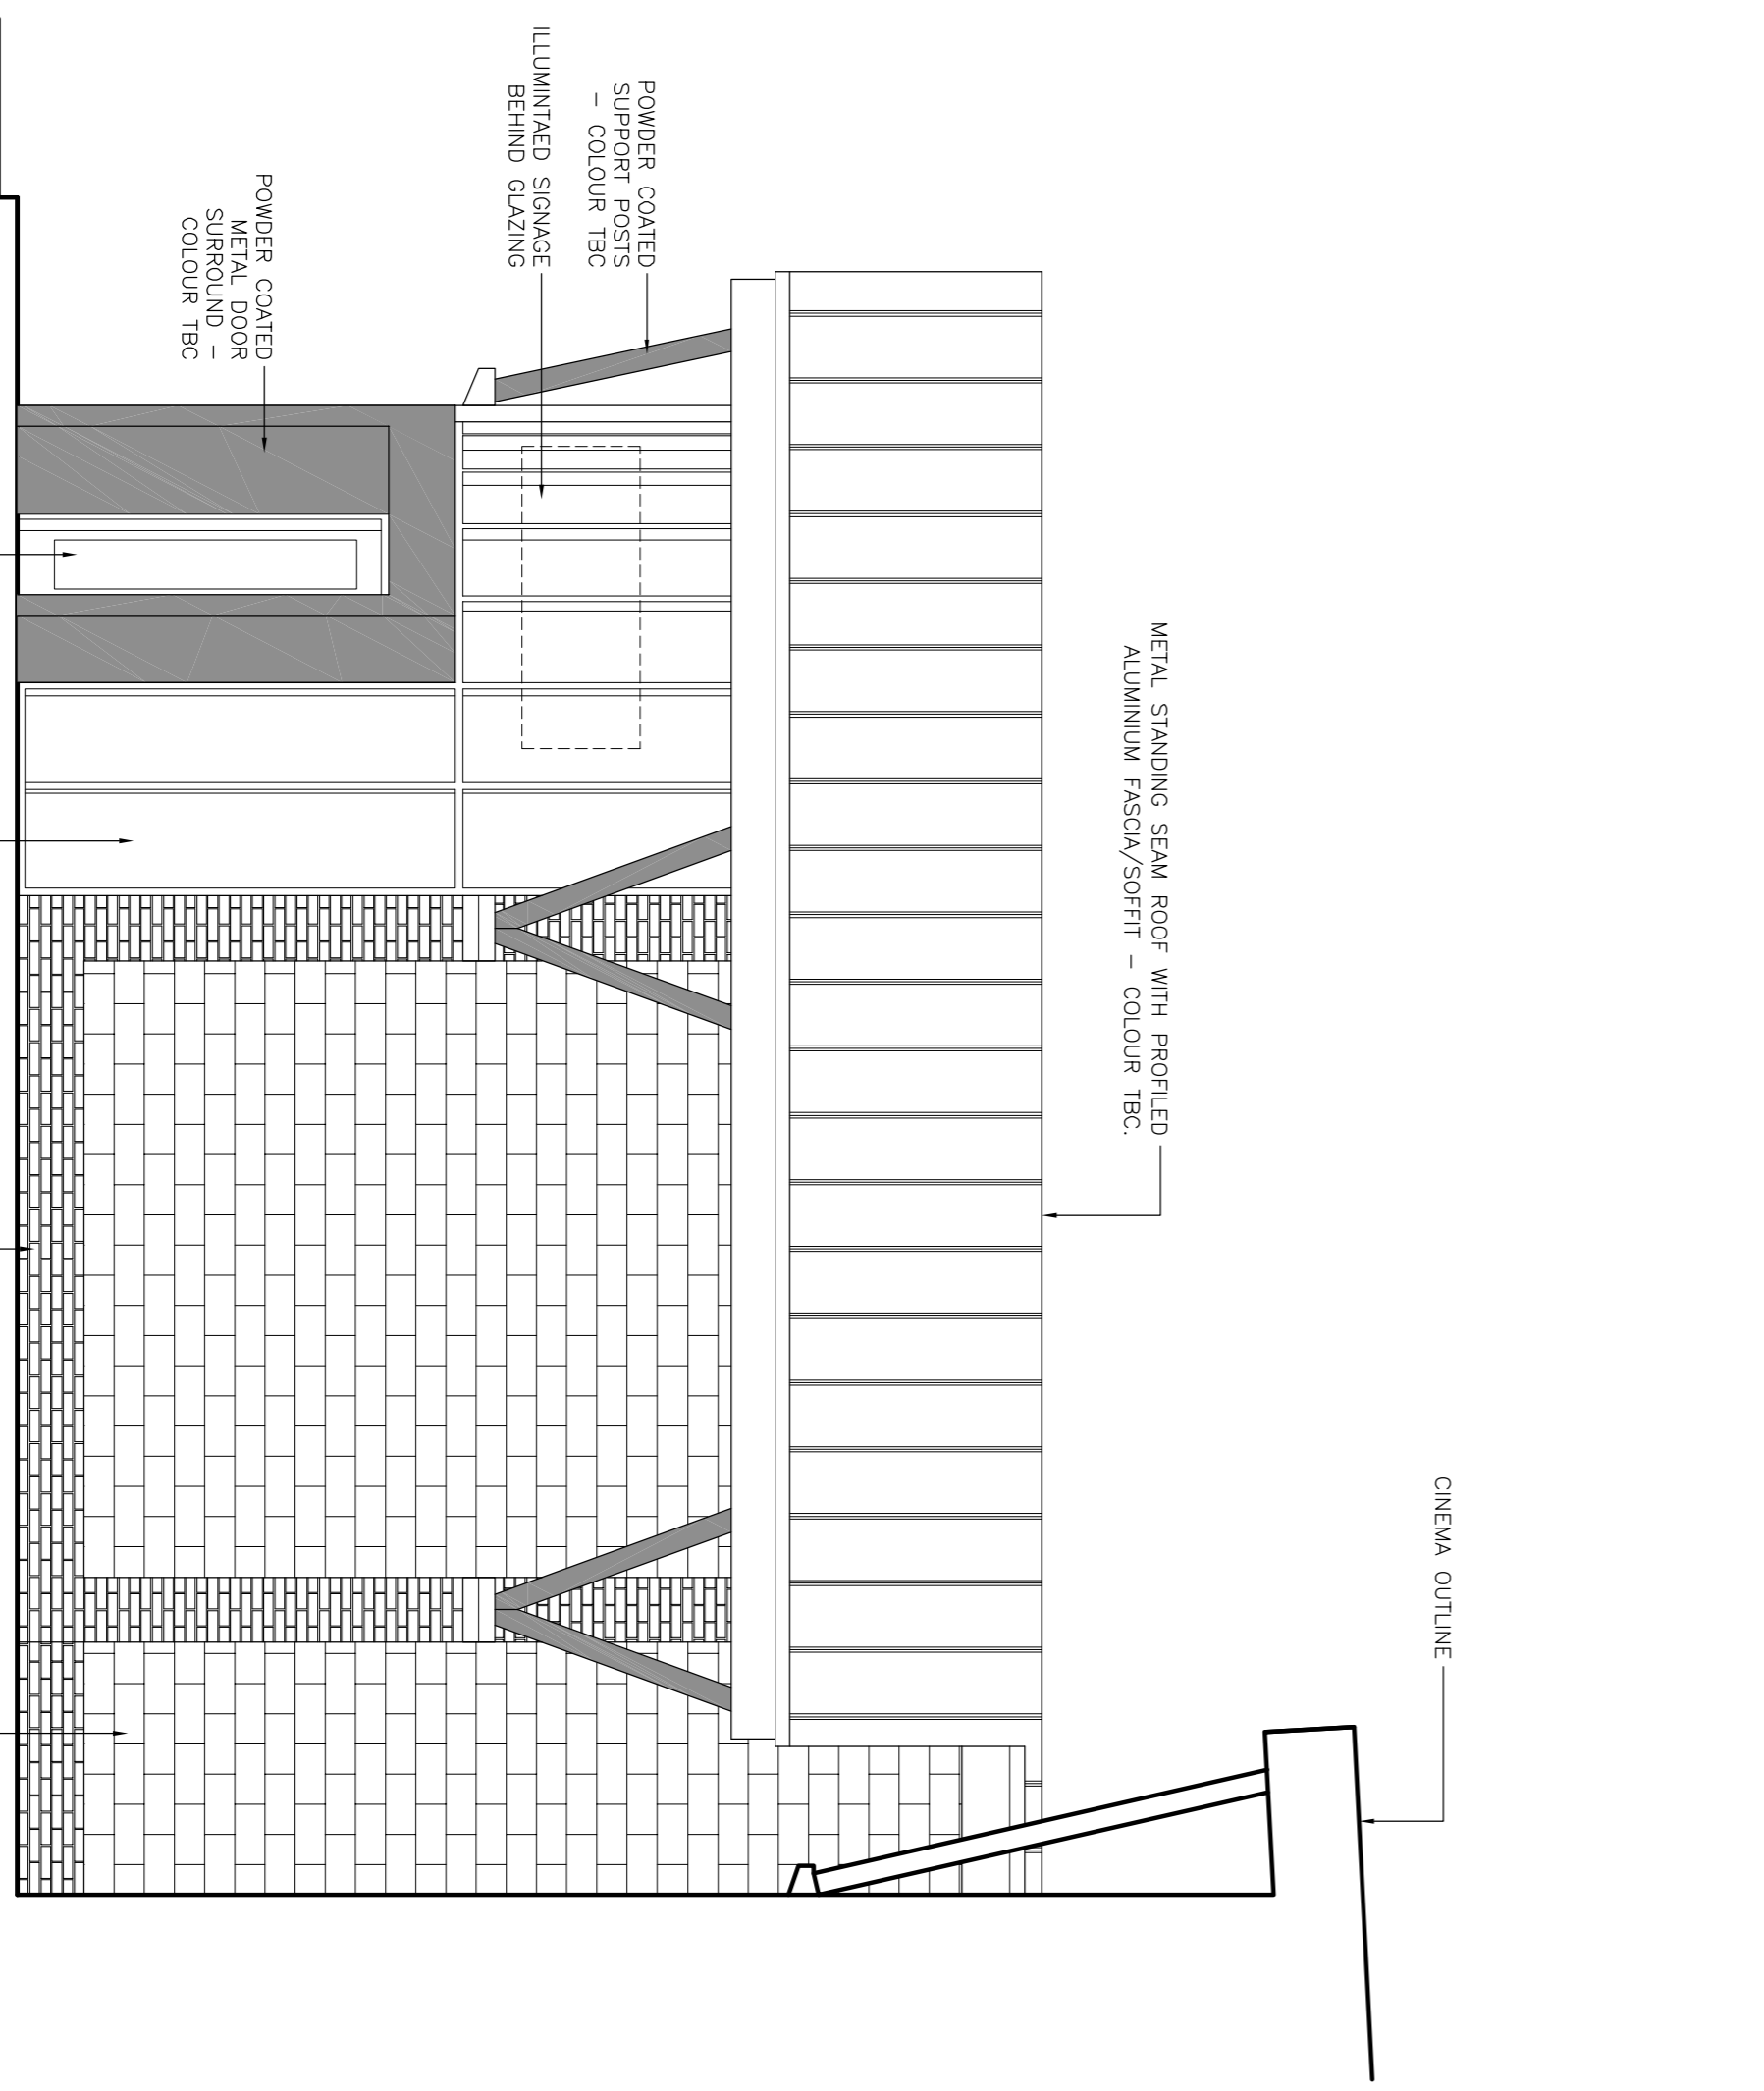


**SIDE ELEVATION**

South Tyneside Council  
Area Planning Group  
Received 12/07/12  
ST/0996/12/FUL

no:	revision no.:	by:	date:
001			
<b>PLANNING</b>			
drawn by:	checked/approved:	scale:	
SPW		1:50@A1	
drawn by:	drawn date:	checked/approved:	scale:
	JULY 12		



**Scur Architects**  
Hendriksburgh Farm  
Redburn, Herts AL3 7QA  
F: +44(0)1582 793444  
email: scur@scur.co.uk  
www.scur.co.uk

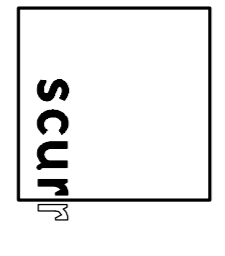

project title:  
**X-LEISURE  
BOLDON RETAIL PARK**

dwg no:  
**6117-PL-009**

© Copyright Scur Architects