


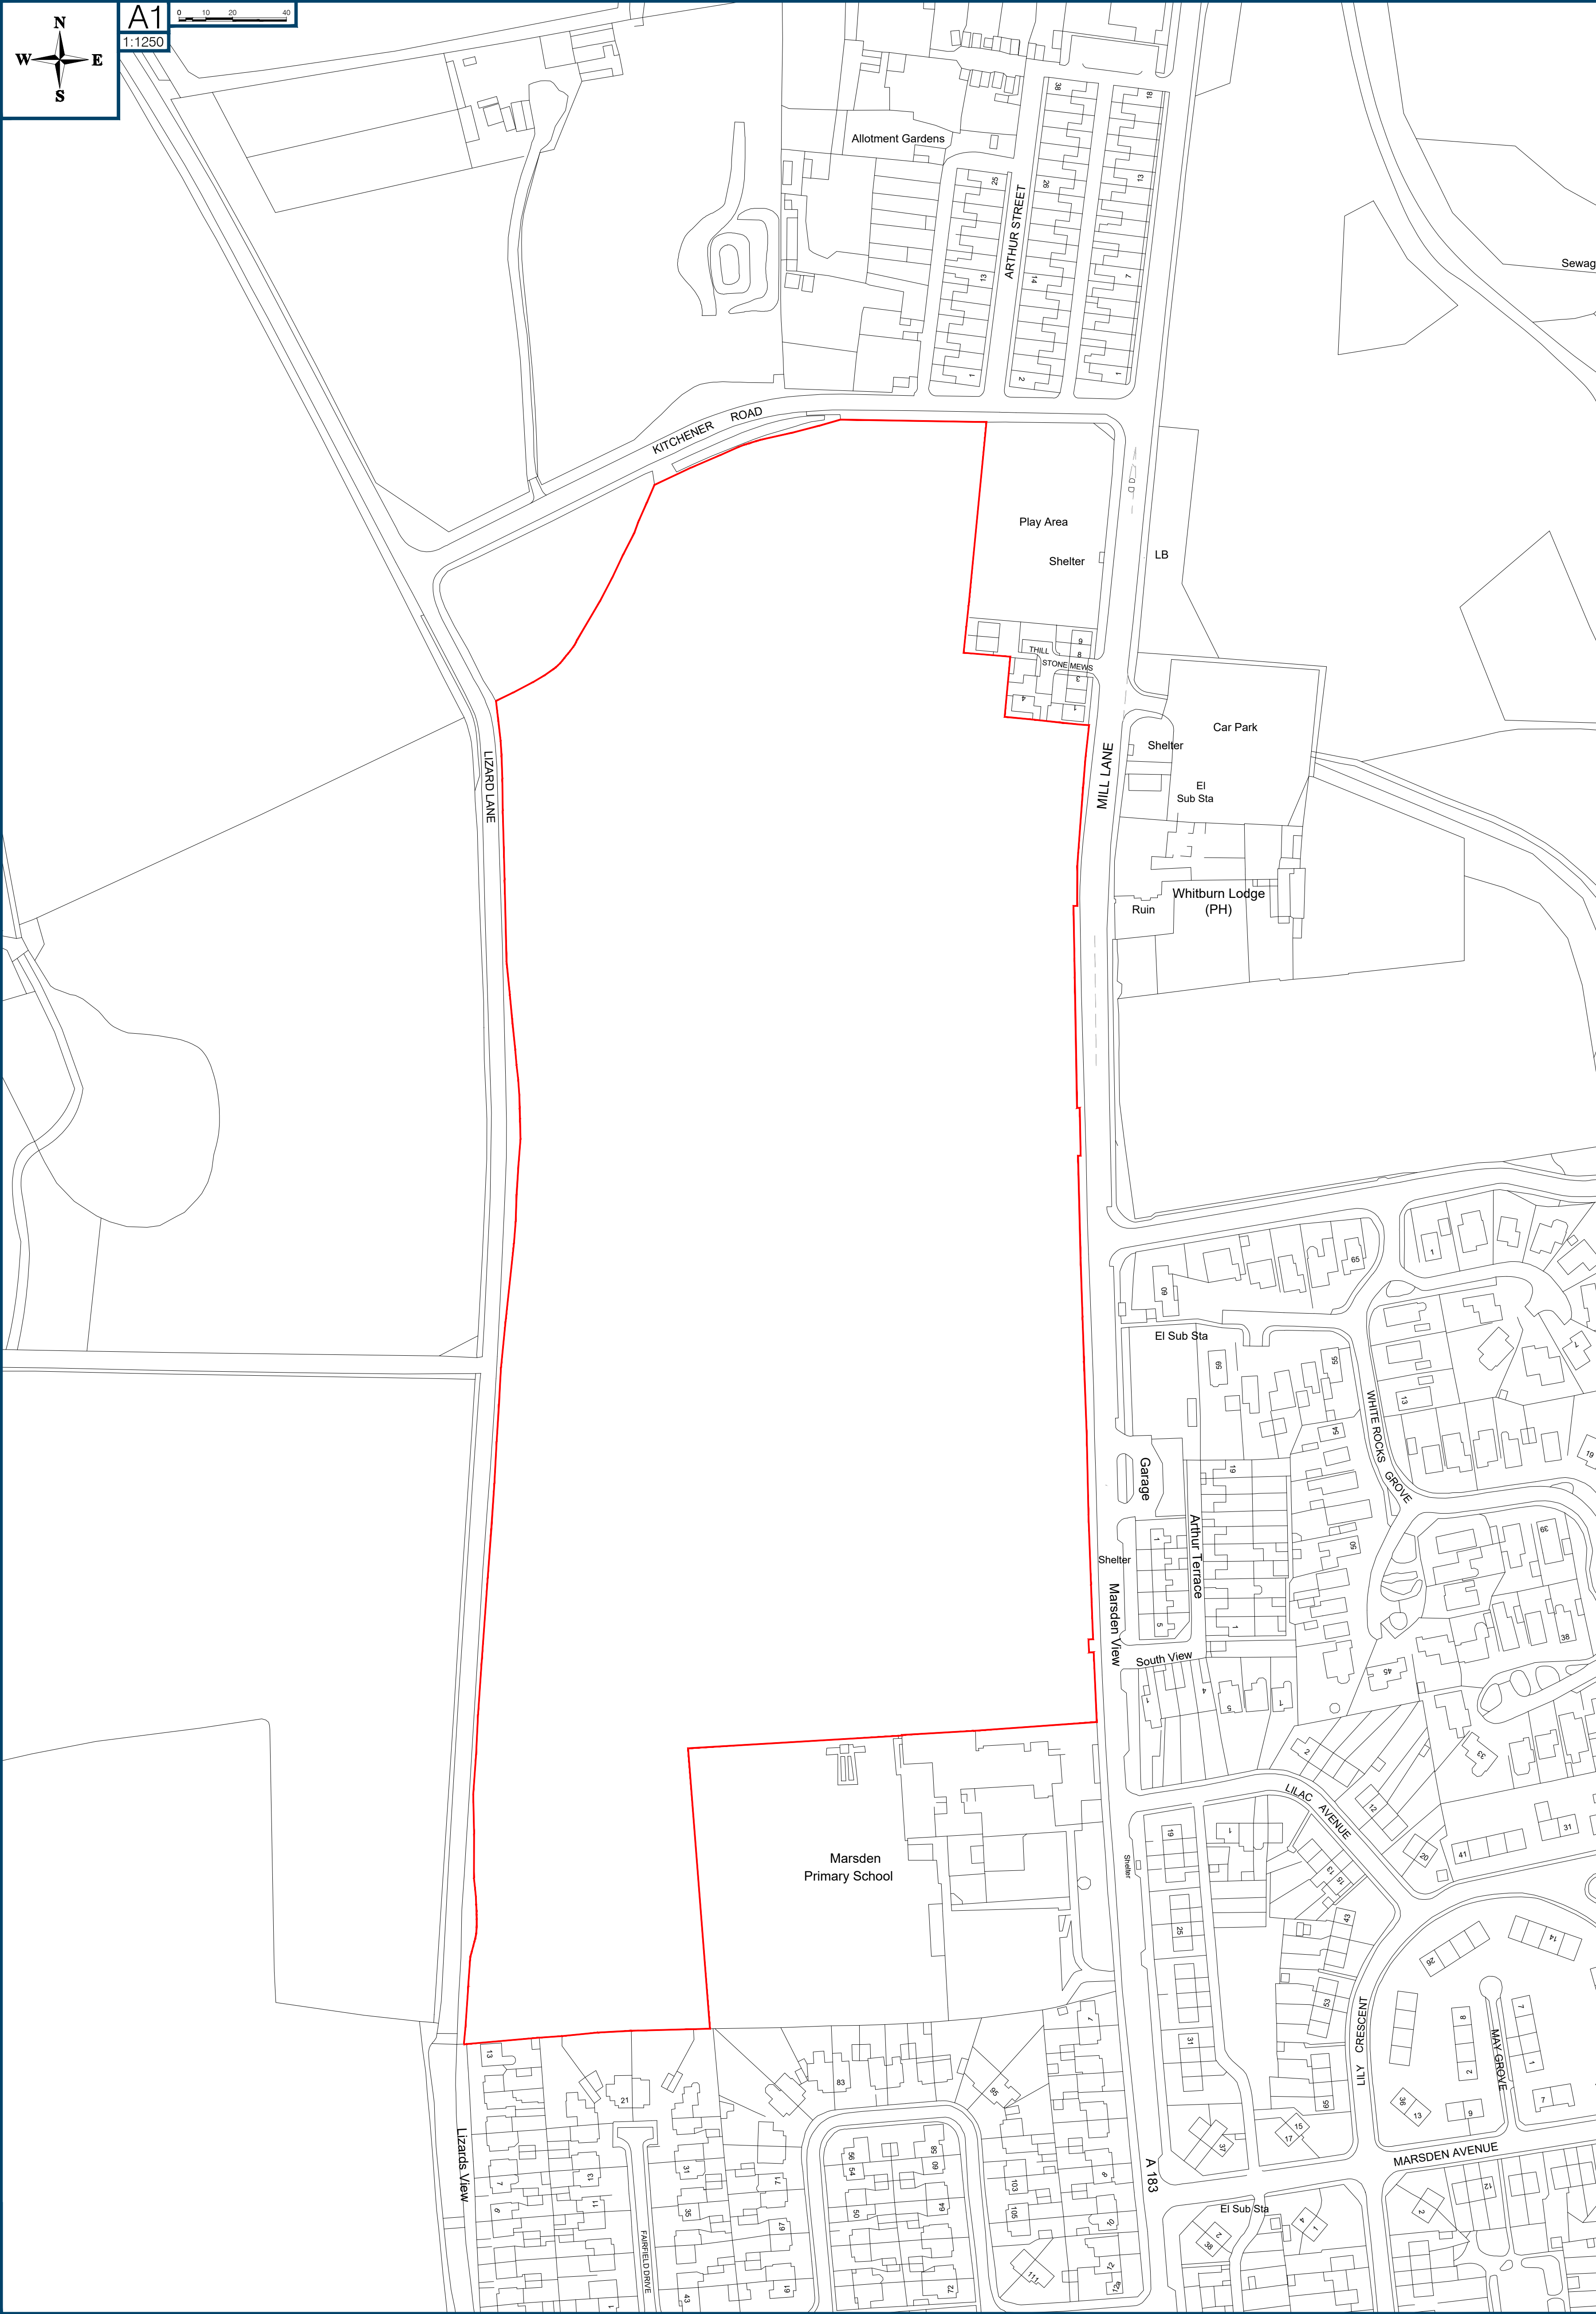

Site Boundaries:
Site Planning Boundary

Site Address and References:
Land by Mill Lane,
Whitburn,
Sunderland,
SR6 7BF

Grid Reference:
X (Easting): 440559, Y (Northing): 563390



DEVELOPMENT
MILL LANE, WHITBURN

DRAWING
SITE LOCATION PLAN

DRAWN BY	DR	DATE	07.10.2025
CHECKED BY	-	SCALE	1:1250 @A1
DWG PACK	DRAWING NUMBER	REVISION	
PLN	LZLN.PLN.01	P2	
Revisions	Notes	Date	
P1	Initial Issue for Planning Submission	07.10.2025	
P2	Admin Update to P2 Pack only - No changes	08.06.2026	