


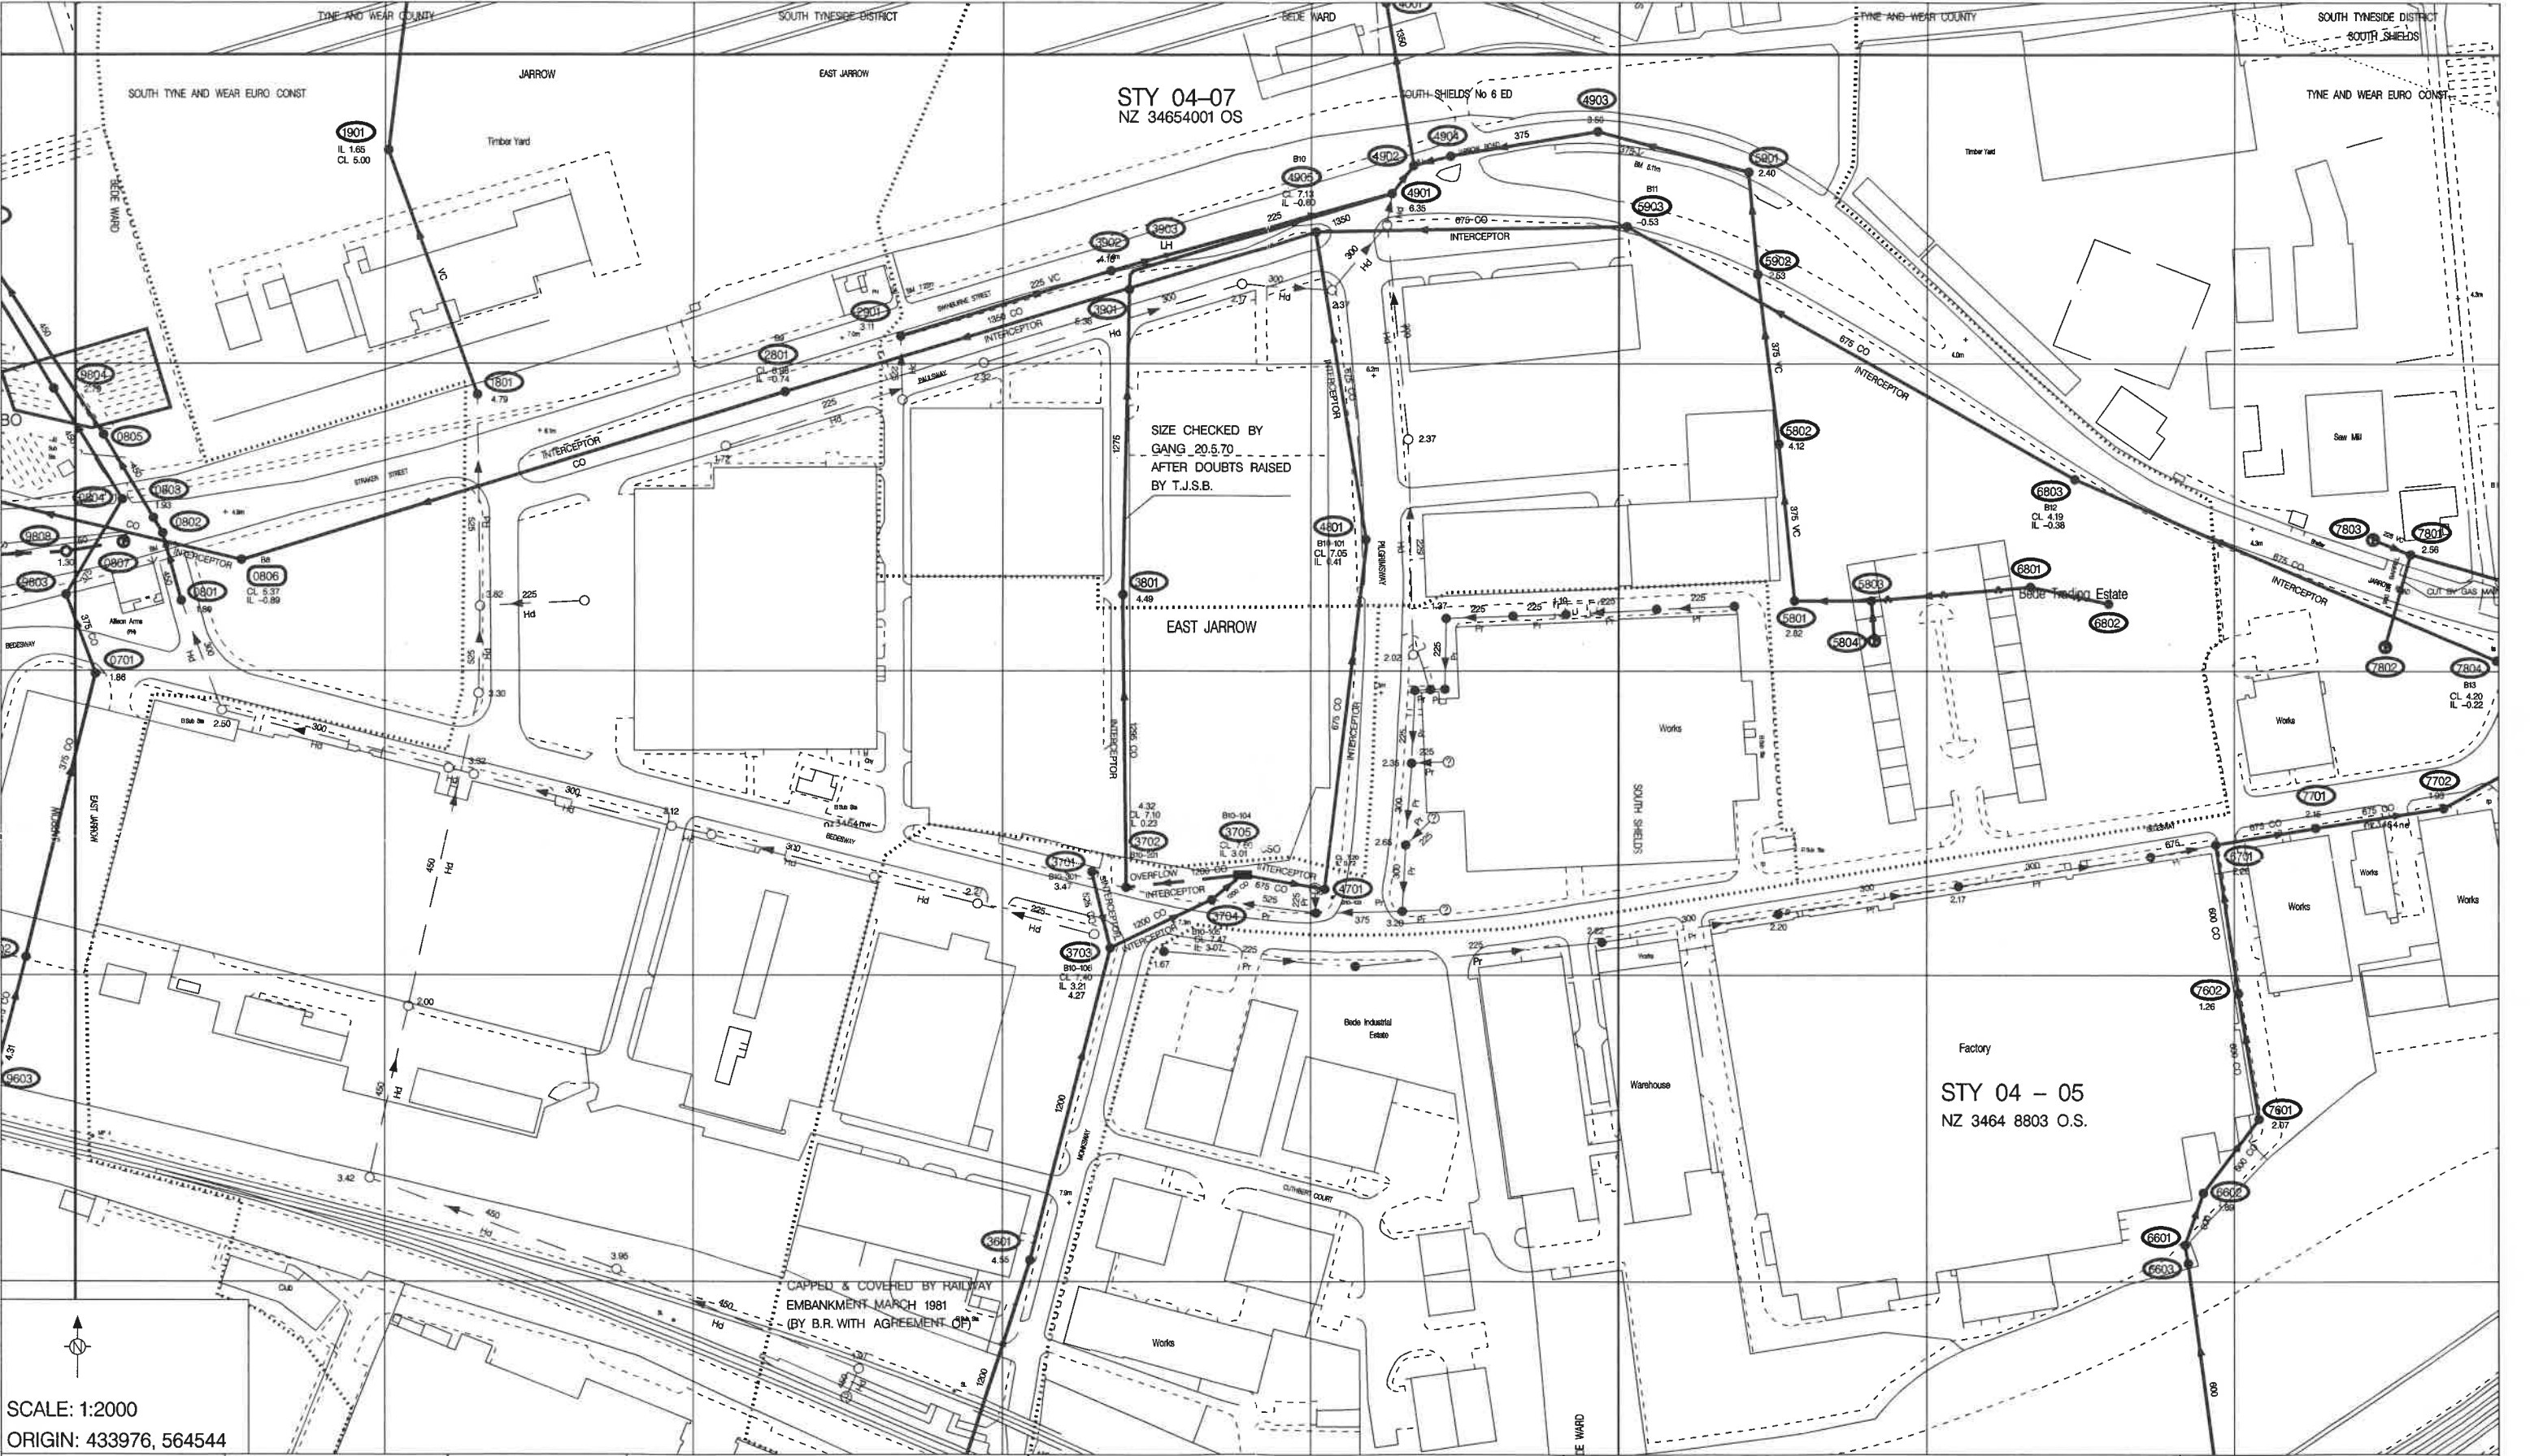

SCALE: 1:2000  
ORIGIN: 433976, 564544

|                 |  |
|-----------------|--|
| Combined        |  |
| Foul            |  |
| Surface Water   |  |
| Private         |  |
| Highway Drain   |  |
| Interceptor     |  |
| S102/S104       |  |
| Rising Main     |  |
| Pumping Station |  |

|            |               |
|------------|---------------|
| Remarks    |               |
| Plotted By | ALLAN CALVERT |
| Plot Name  | SEWER RECORDS |
| Date       | 20/11/1996    |
| Time       | 10:32:38      |

Produced by South Tyneside M.B.C.  
acting as agents for Northumbrian Water  
Development Services Department  
Town Hall & Civic Centre  
Westoe Road  
South Shields  
NE33 2RL  
(0191) 427 1717  
Contract Manager Mr A Calvert

Reproduced from the Ordnance Survey's 1:1250/1:2500 map with the permission of the Controller of Her Majesty's Stationery Office  
(c) Crown Copyright  
**Northumbrian Water Limited**  
The information shown on this plan should be regarded as approximate and is intended for general guidance only. No liability of any kind whatsoever is accepted by Northumbrian Water Limited, its agents or servants for any error or omission. The actual position of pipes must be established before any mechanical plant is used. Service pipes and private connections are not shown but their presence should be anticipated.

