


# EXISTING FIRST FLOOR PLAN

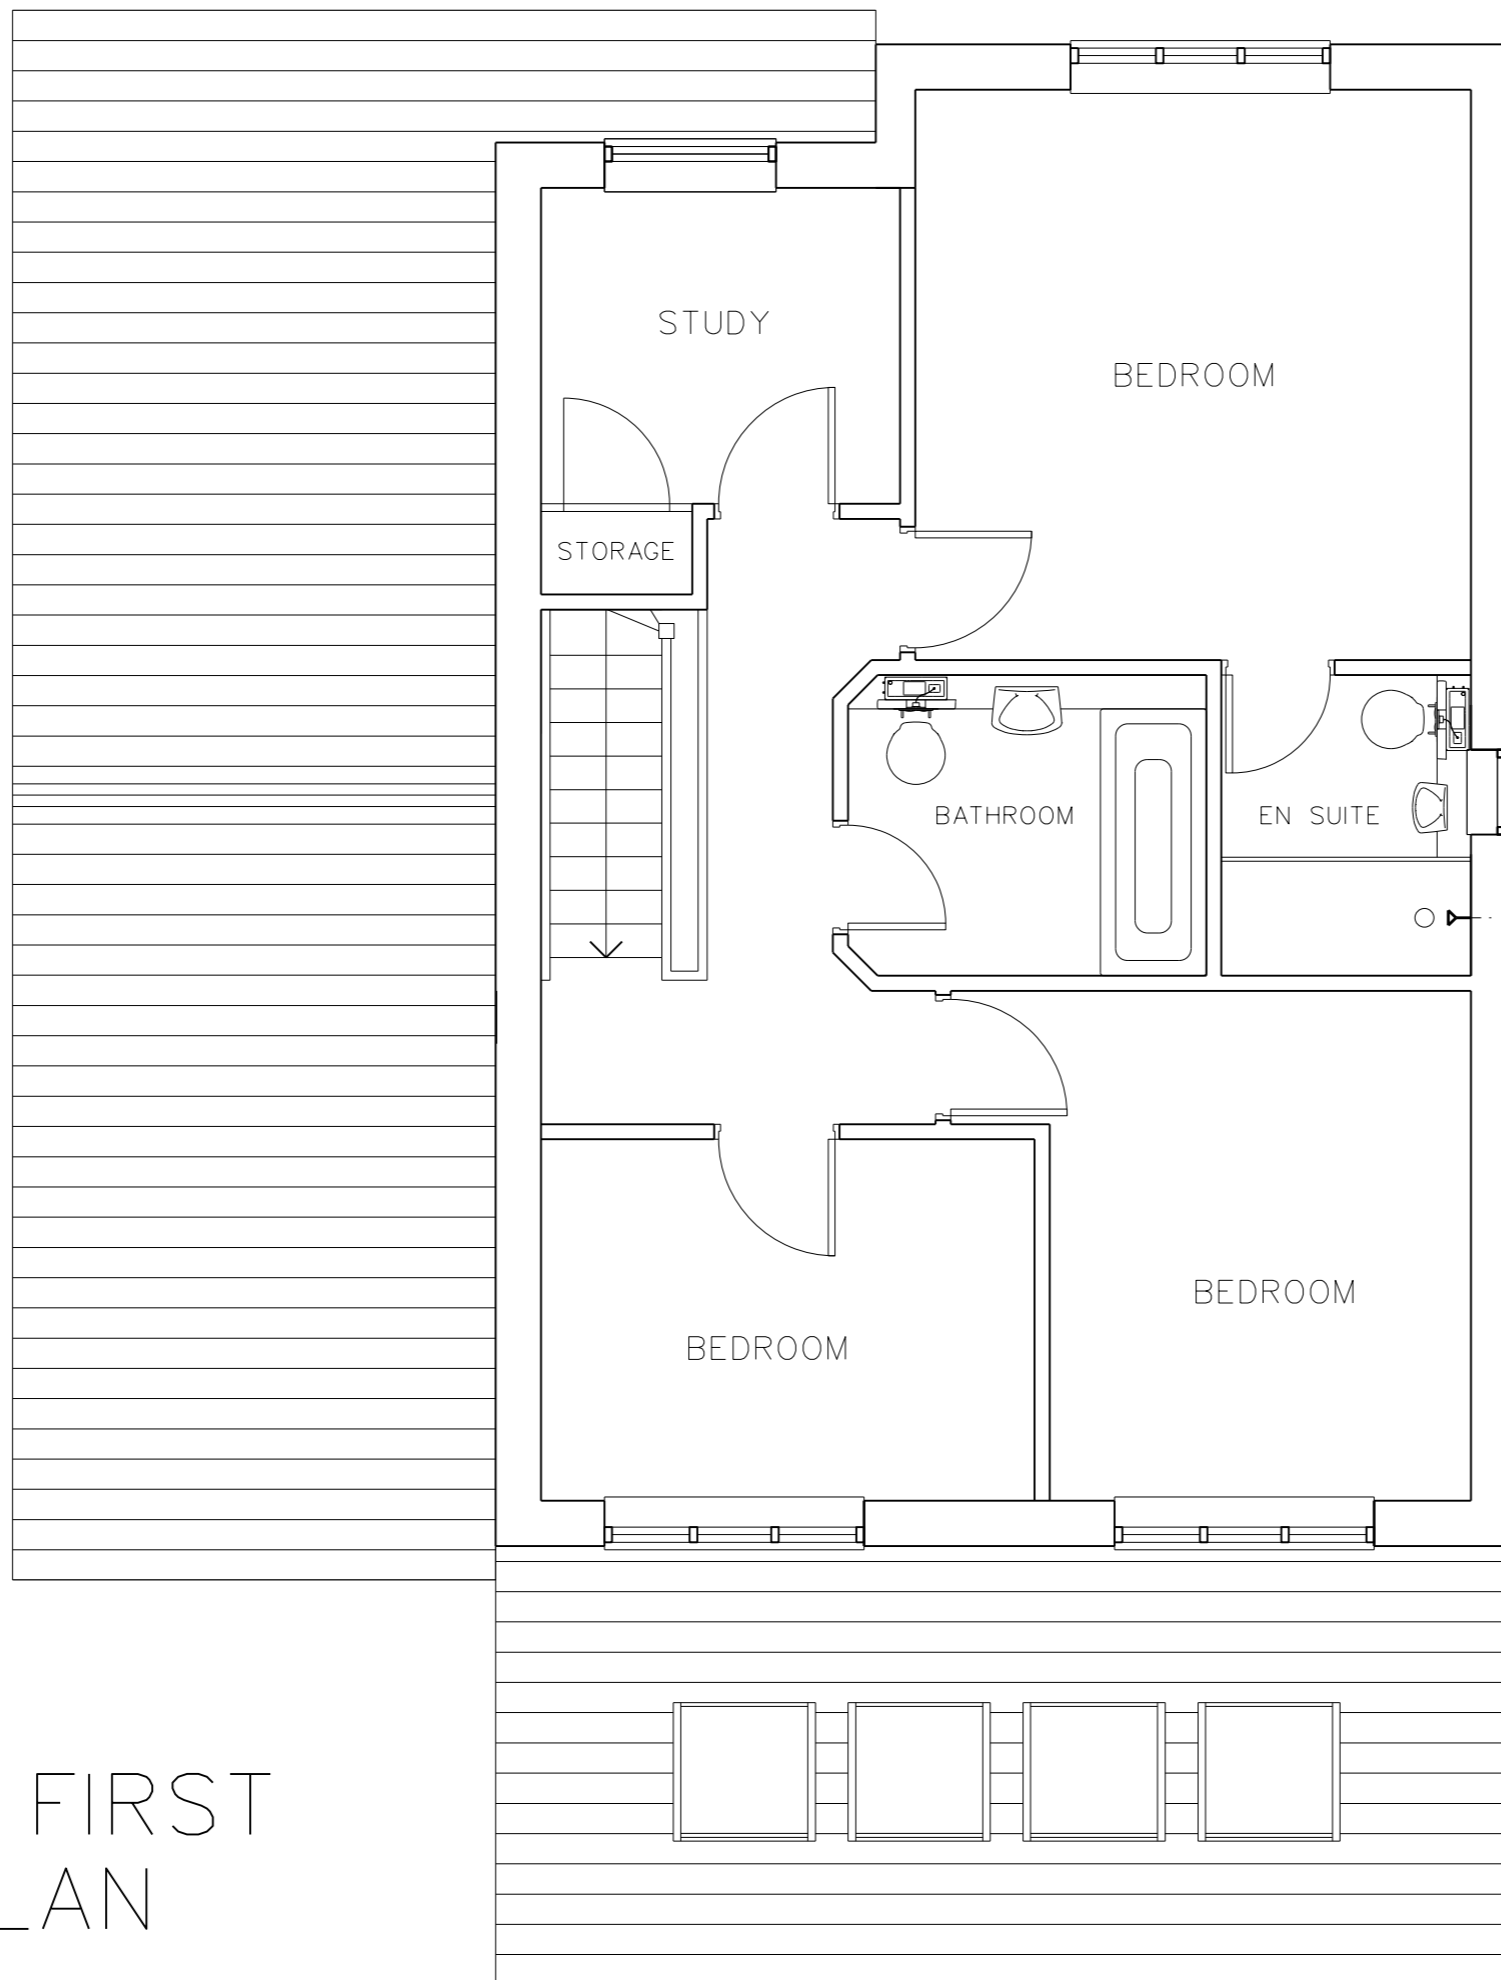

REVISION DATE / DESCRIPTION		
<div style="display: flex; justify-content: space-between;"> <div style="border: 1px solid black; width: 150px; height: 100px; margin-bottom: 5px;"></div> <div style="border: 1px solid black; width: 100px; height: 100px; margin-bottom: 5px;"> <p style="font-size: 8px; margin: 0;">NORTH</p> </div> </div>		
STAGE:	PLANNING	
PROJECT	EXTENSION TO SIDE OF PROPERTY @ 11 FAWLEY CLOSE, BOLDON COLLIERY NE35 9NQ	
DRAWING	EXISTING FIRST FLOOR PLAN	
PROJECT NO.	DRAWING NO.	REVISION
DK-029	AL-02	
DATE	SCALES	DRAWN BY
21.11.2014	1:50@A3	D.K.
<b>Dene King Architectural Services</b> MCIAT Chartered Architectural Technologist		
DKAS 9 Struan Terrace East Boldon Tyne & Wear NE36 0EA  T: 0191 5368373 E: dene@deneking.co.uk W: www.deneking.co.uk		
THIS DRAWING IS COPYRIGHT OF DENE KING		NOT TO BE SCALED ALL DIMENSIONS TO BE CHECKED ON SITE