
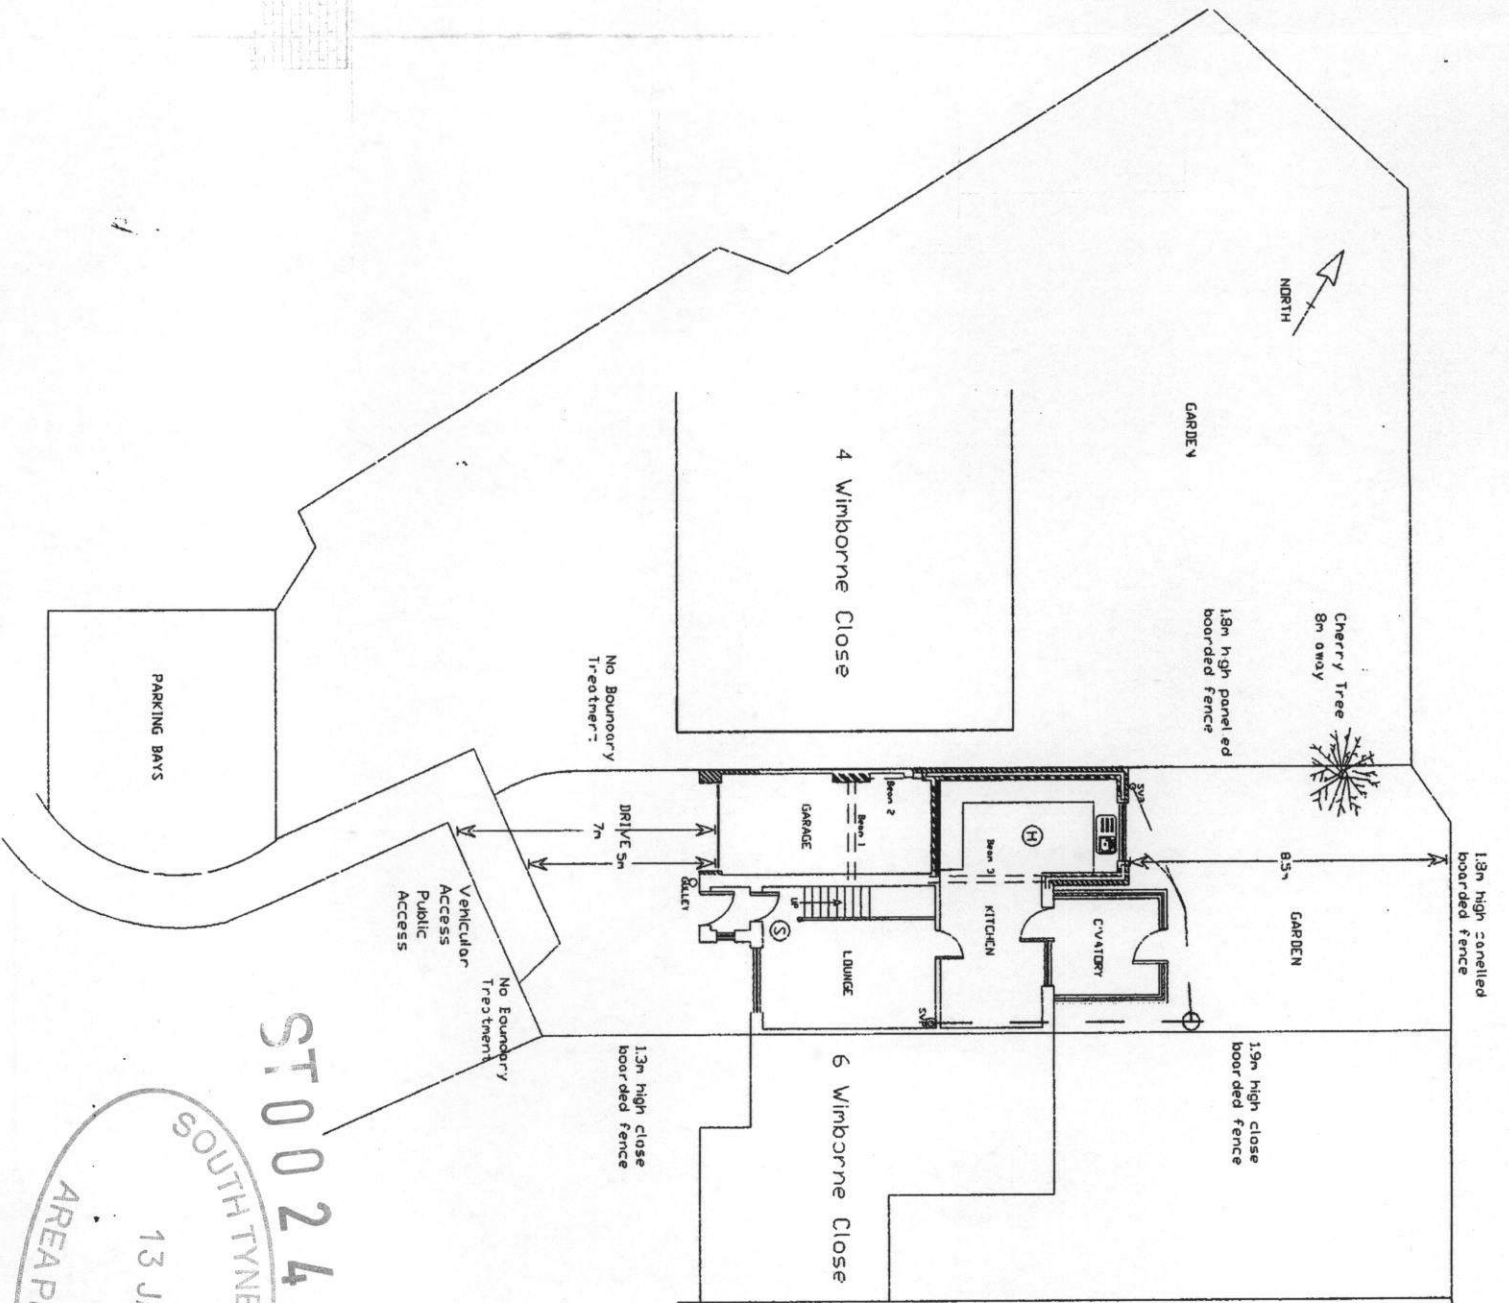


PROPOSED ROOF PLAN

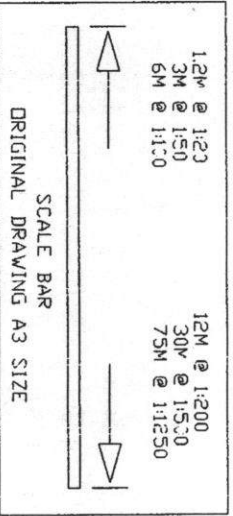

PROPOSED SITE PLAN 1:200

ST0024 / 15 HFUL
 SOUTH TYNESIDE COUNCIL
 13 JAN 2015
 AREA PLANNING

5 Wimborne Close, Boldon Colliery,
 South Tyneside.
 Two Storey Side Extension
 Drawing No. W11C
 Scale 1:100
 Date: 07/08/2014
 Mr AM Watt
 Sunderland SR3 1TN
 Tel No. 0191 5226401
 078116 053 33