


THIS DRAWING IS TO BE READ INCONJUNCTION WITH
DRAWING NO 04/12/2014/PM/PLAN/01 & 03


IMPORTANT NOTE

All dimensions are to be checked on site prior to construction proceeding. Builder to set out work prior to construction and must ensure that no part of the structure encroaches any boundaries. Any work undertaken prior to receiving full Building Regs approval is undertaken at clients/builders own risk


Original Plan Paper Size = A2

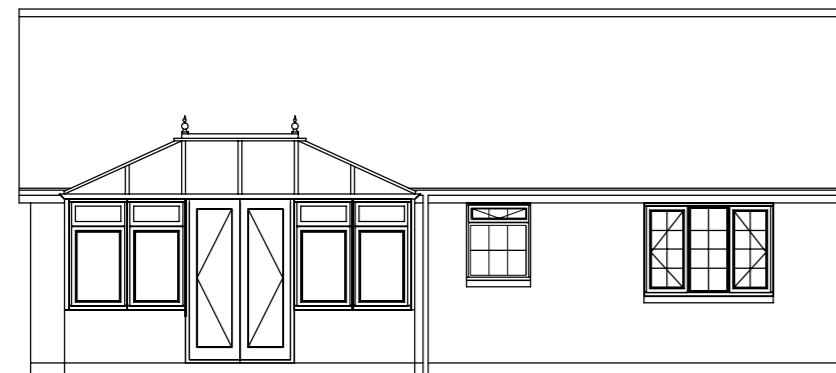


Existing Rear Elevation

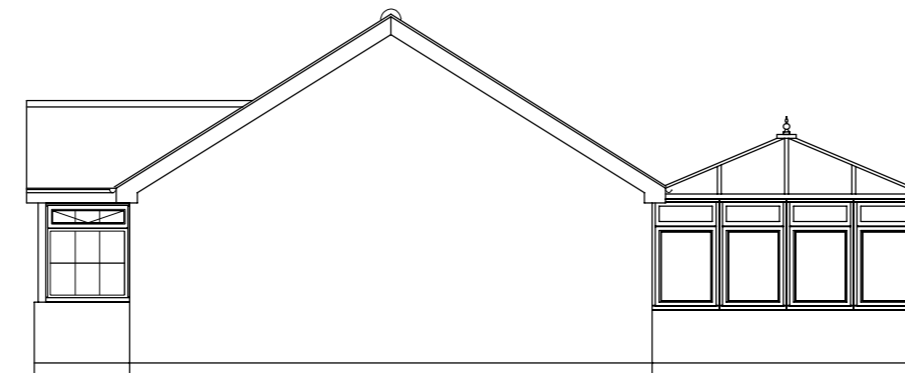


Existing Side Elevation

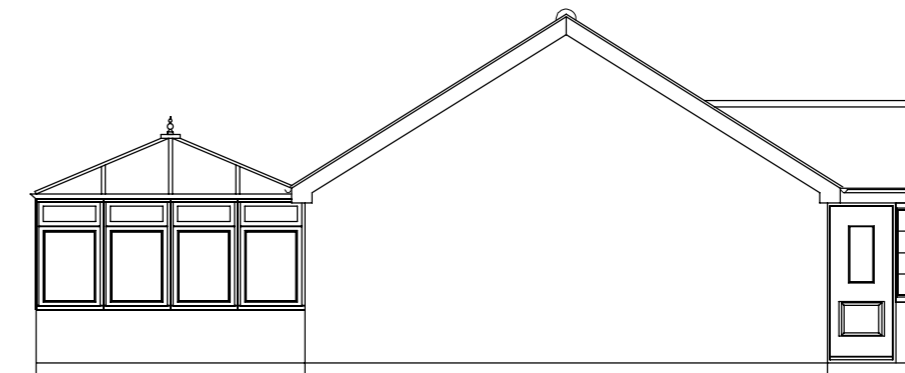


Existing Side Elevation

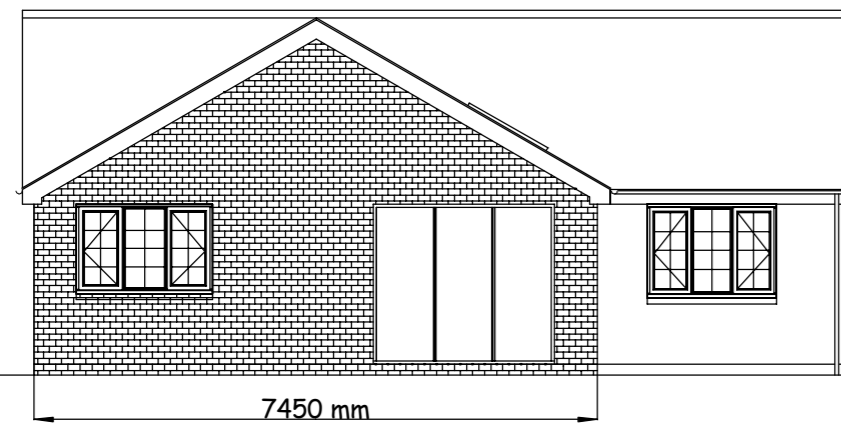

Proposed Rear Elevation

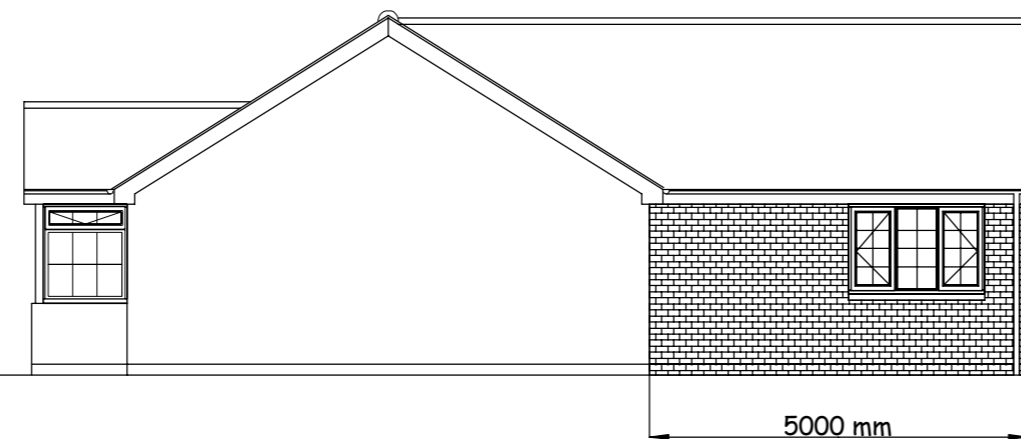

Proposed Side Elevation

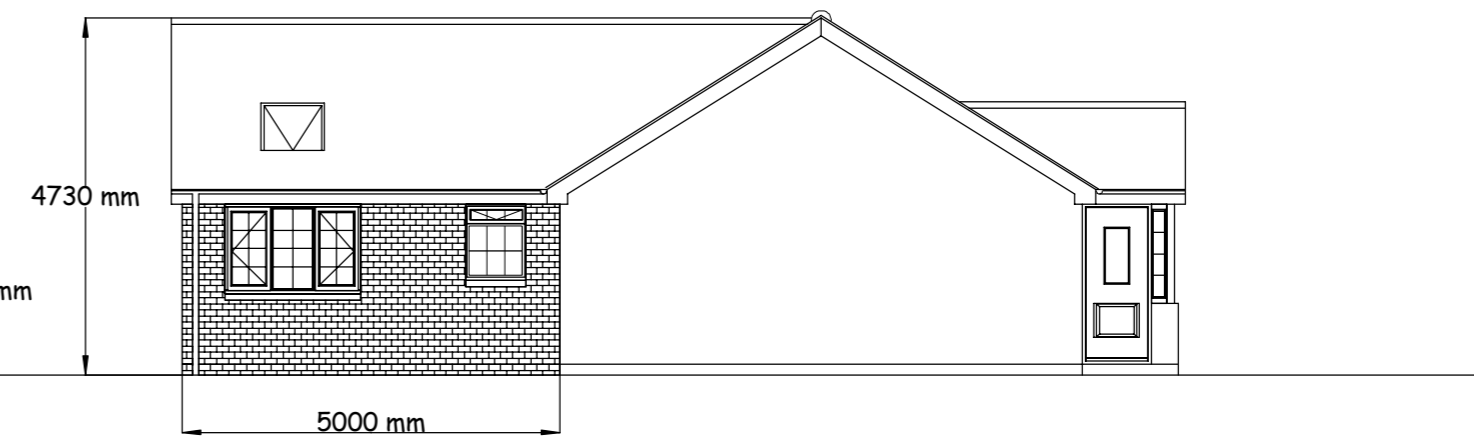

Proposed Side Elevation

Client Mr and Mrs Coltman	
Address 30 Evesham Close Boldon Colliery Tyne and Wear NE35 9LL	
Title Single storey rear extension	
PGM Services Ltd (Planning & Development Surveyors) 18 Grasmere Gardens South Shields Tyne and Wear, NE34 0DZ TEL: 07799 060630	
Scale 1:100	Date December 2014
Drawing No. 04/12/2014/PM/PLAN/02	Revision