


Site Location Plan
Scale 1:1250

SITE PLAN LEGEND

- 1 PROPOSED DOUBLE STOREY SIDE & REAR EXTENSION (SHADED AREA)
 - 2 BLOCK PAVED CAR-STAND
 - 3 PAVED PATIO
 - 4 REAR GARDEN
 - 5 TIMBER DECKING
 - 6 PAVED AREA
 - 7 TIMBER GARDEN SHED
 - 8 CLOSE BOARDED TIMBER FENCE 1.7M HIGH
 - 9 " " " DOOR " "
 - 10 YOUNG SYCAMORE TREE
 - 11 BRICK BOUNDARY WALL 0.9M HIGH
 - 12 HIGHWAY ACCESS
 - 13 PUBLIC WALKWAY
 - 14 ADJACENT CONSERVATORY
 - 15 6.4M
 - 16 5.2M
 - 17 2.45M
 - 18 8.5M
 - T1 ACER PLATANUS
 - T2 ACER PSEUDOPLATANUS
 - T3 FRAXINUS EXCELSIOR (ASH)
 - T4 ACER PLATANUS
- } TREES IDENTIFIED IN ENCLOSED ARBORICULTURE ASSESSMENT

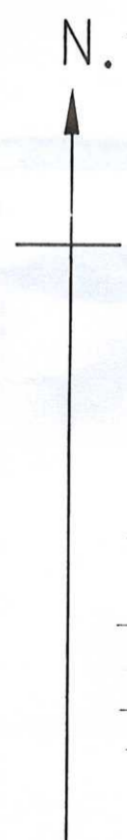

5.3M RADIUS R.P.A. OFF-SET 20% IN ACCORDANCE WITH ENCLOSED ARBORICULTURE ASSESSMENT.

REVISION 'A' DATE 16-9-2014
TREES, T1, T2, T3, T4 ADDED.
REVISION 'B' DATE 18-12-2014
ADDITIONAL ARBORICULTURE INFO ADDED

SITE PLAN SCALE 1:200

ITS HOME IMPROVEMENT TIME IN CAMBRIDGE AVENUE		CLIENT
ST0052/15 Co 33		MR & MRS. R. OCKERBY
SOUTH TYNESIDE COUNCIL 22 DEC 2014 AREA PLANNING		ADDRESS
		41 CAMBRIDGE AVENUE HEBBURN NE31 2RX
PLANS DRAWN FOR YOUR HOME EXTENSION		JOB TITLE
TEL. JOHN HORTON 0191-454 3870 MOBILE 07435 969 151		PROPOSED DOUBLE STOREY SIDE AND REAR EXTENSION AND REAR DORMER LOFT CONVERSION
DATE		DRAWING TITLE
20-8-2013	SCALE 1:200	SITE PLAN AND SITE LOCATION PLAN
	DRAWING NUMBER 2013-106	
	SHEET 1- OF 1 SHEET	
	REVISION 'B1'	