


ALL WORK ON OR WITHIN 3M OF BOUNDARY, TO BE WITH ADJ. OWNERS WRITTEN AGREEMENT, RE. PARTY WALL ACT 1996.  
 ADJ. OWNERS TO BE GIVEN MIN. 2 MONTHS WRITTEN NOTICE OF COMMENCEMENT OF WORK.

FOR PROPOSED GARAGE  
 SEE SHEET 9

REAL GARDEN

EXISTING CONCRETE HARDSTANDING

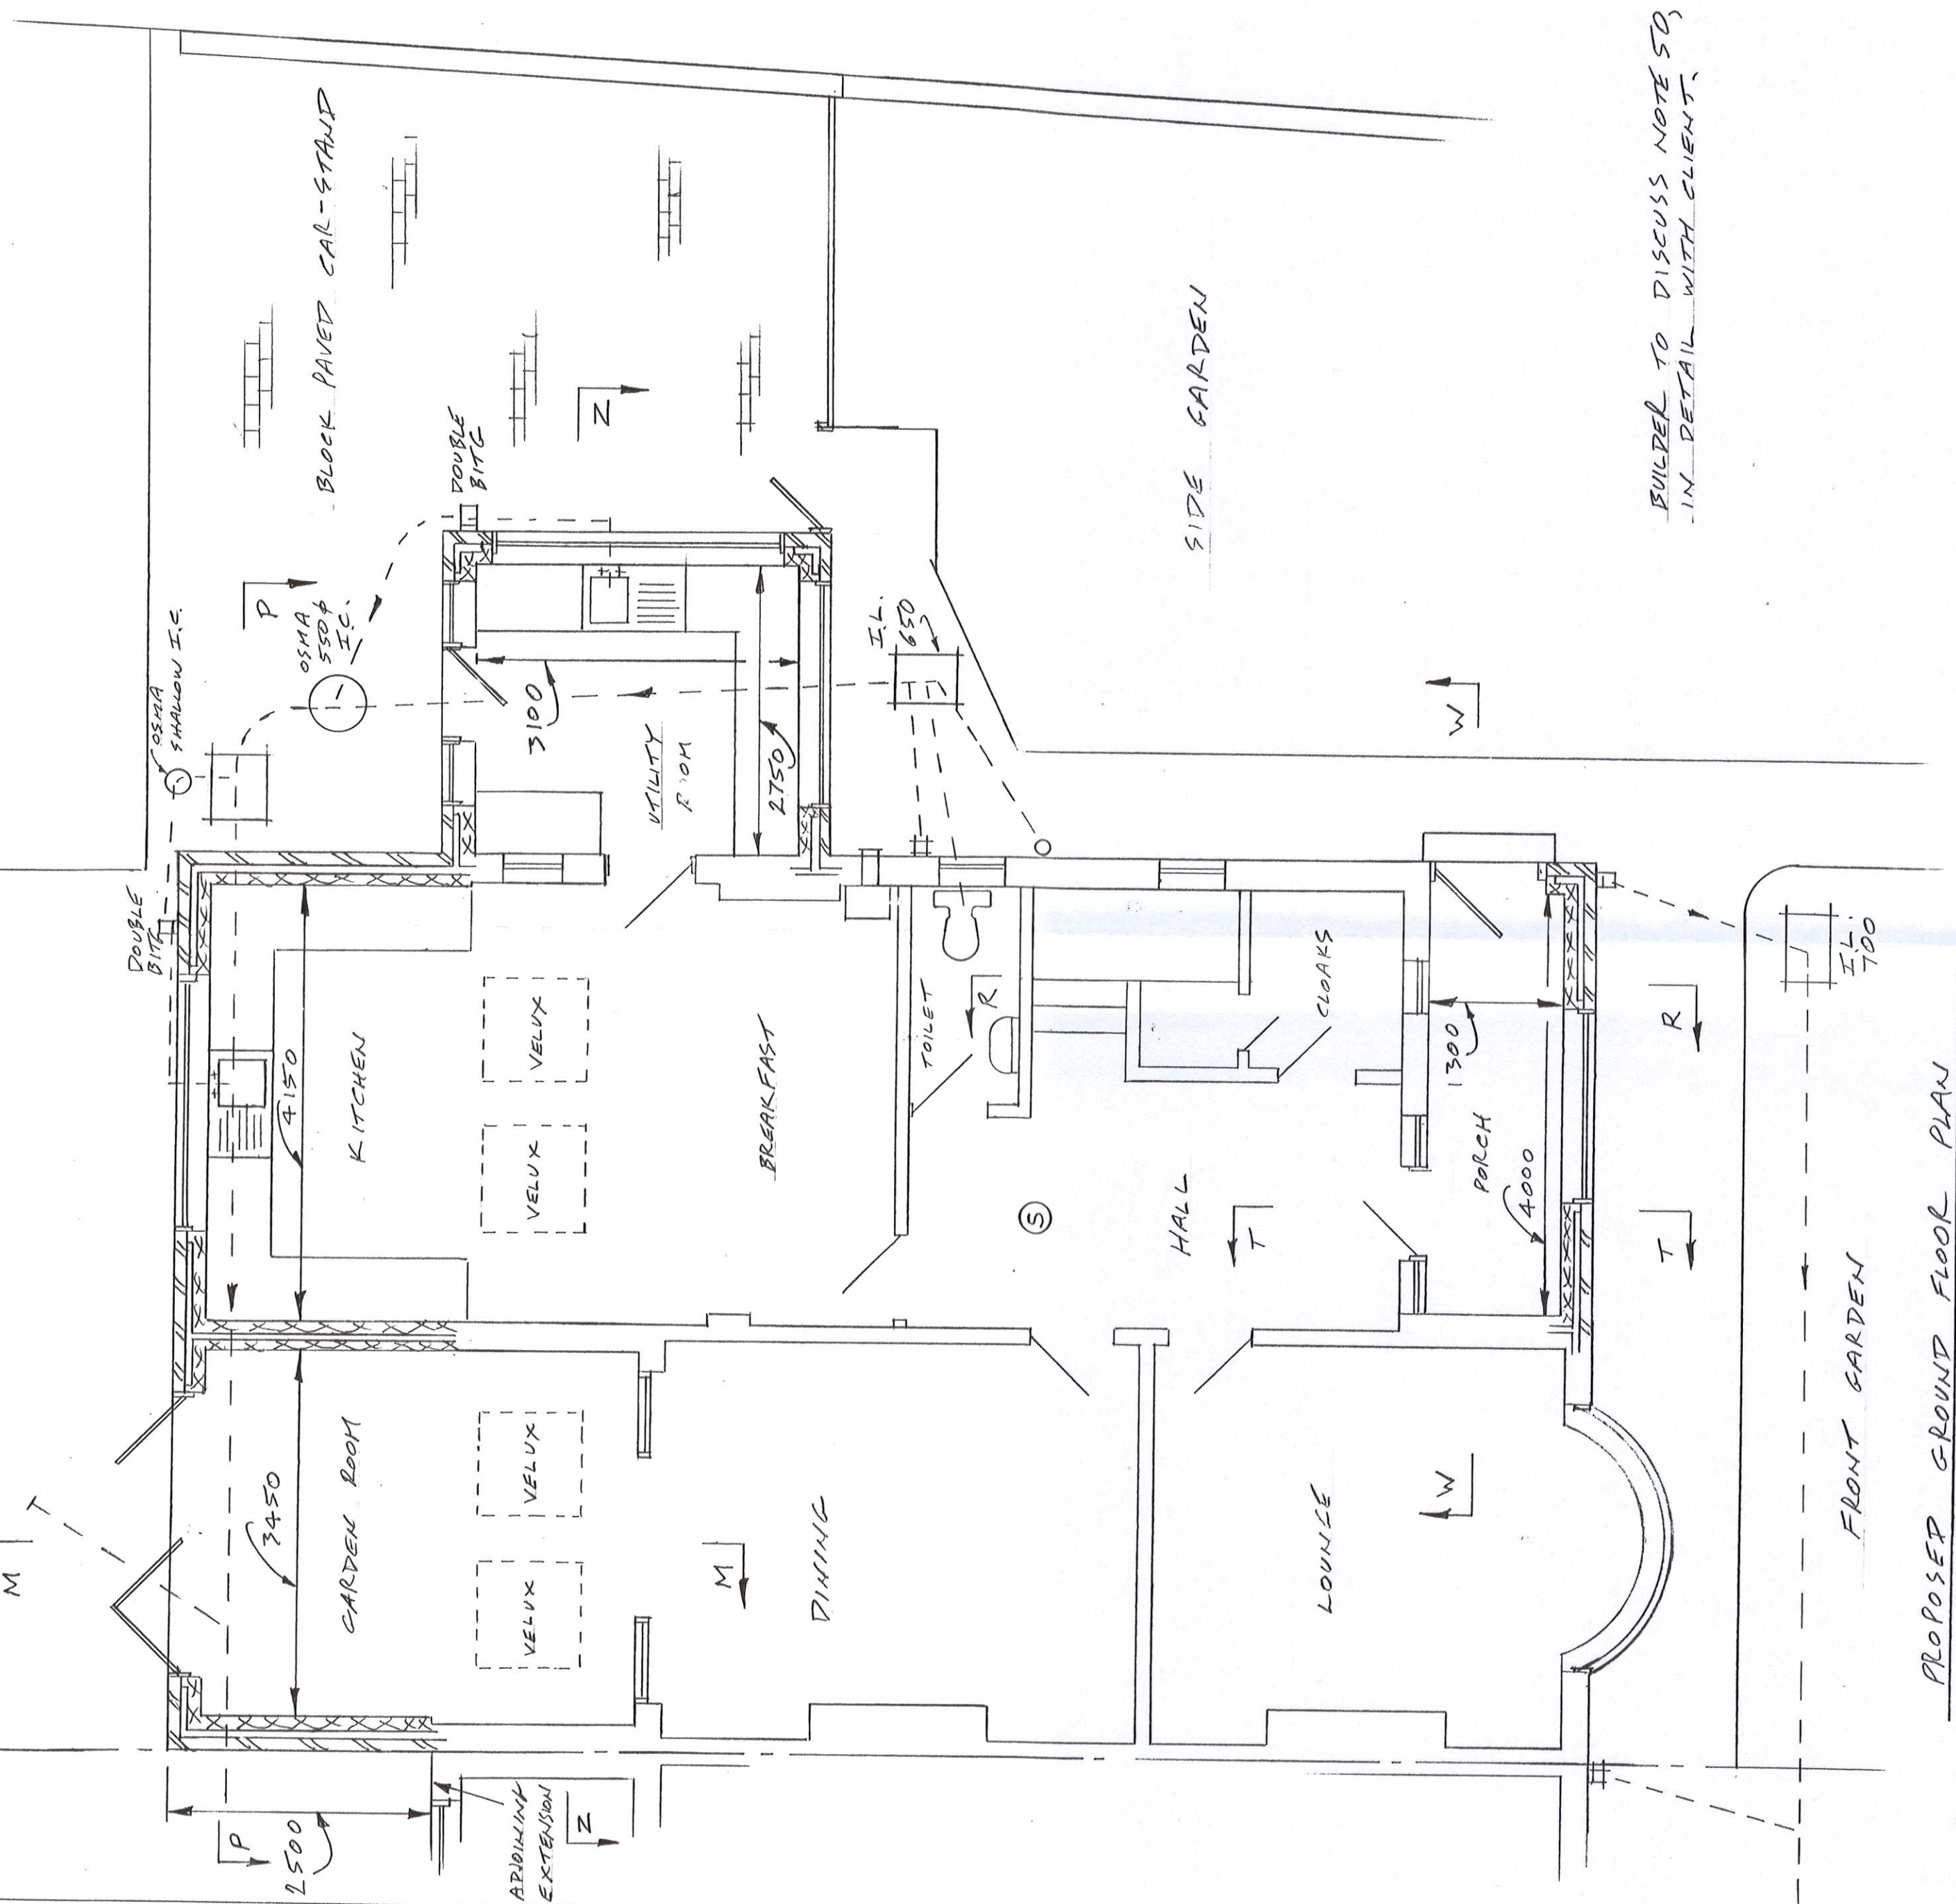

PROPOSED GROUND FLOOR PLAN


BUILD TO DISCUSS NOTE 50  
 IN DETAIL WITH CLIENT

4x4 VELUX CFP 2002 FLAT ROOF  
 WINDOWS N° S80080 FIXED CLOSED,  
 NO VENTILATION, WITH CLEAR POLYCARBONATE COVER.

CONCRETE CORNING STONES  
 WITH SANDSTONE FINISH.

ROOF FINISHED WITH PATENT  
 FIBRE GLASS ROOF KIT.  
 COLOUR LIGHT GREY.

ROOF FINISHED WITH  
 CAST CONG. TILES CAREFULLY  
 MATCHED WITH EXISTING.

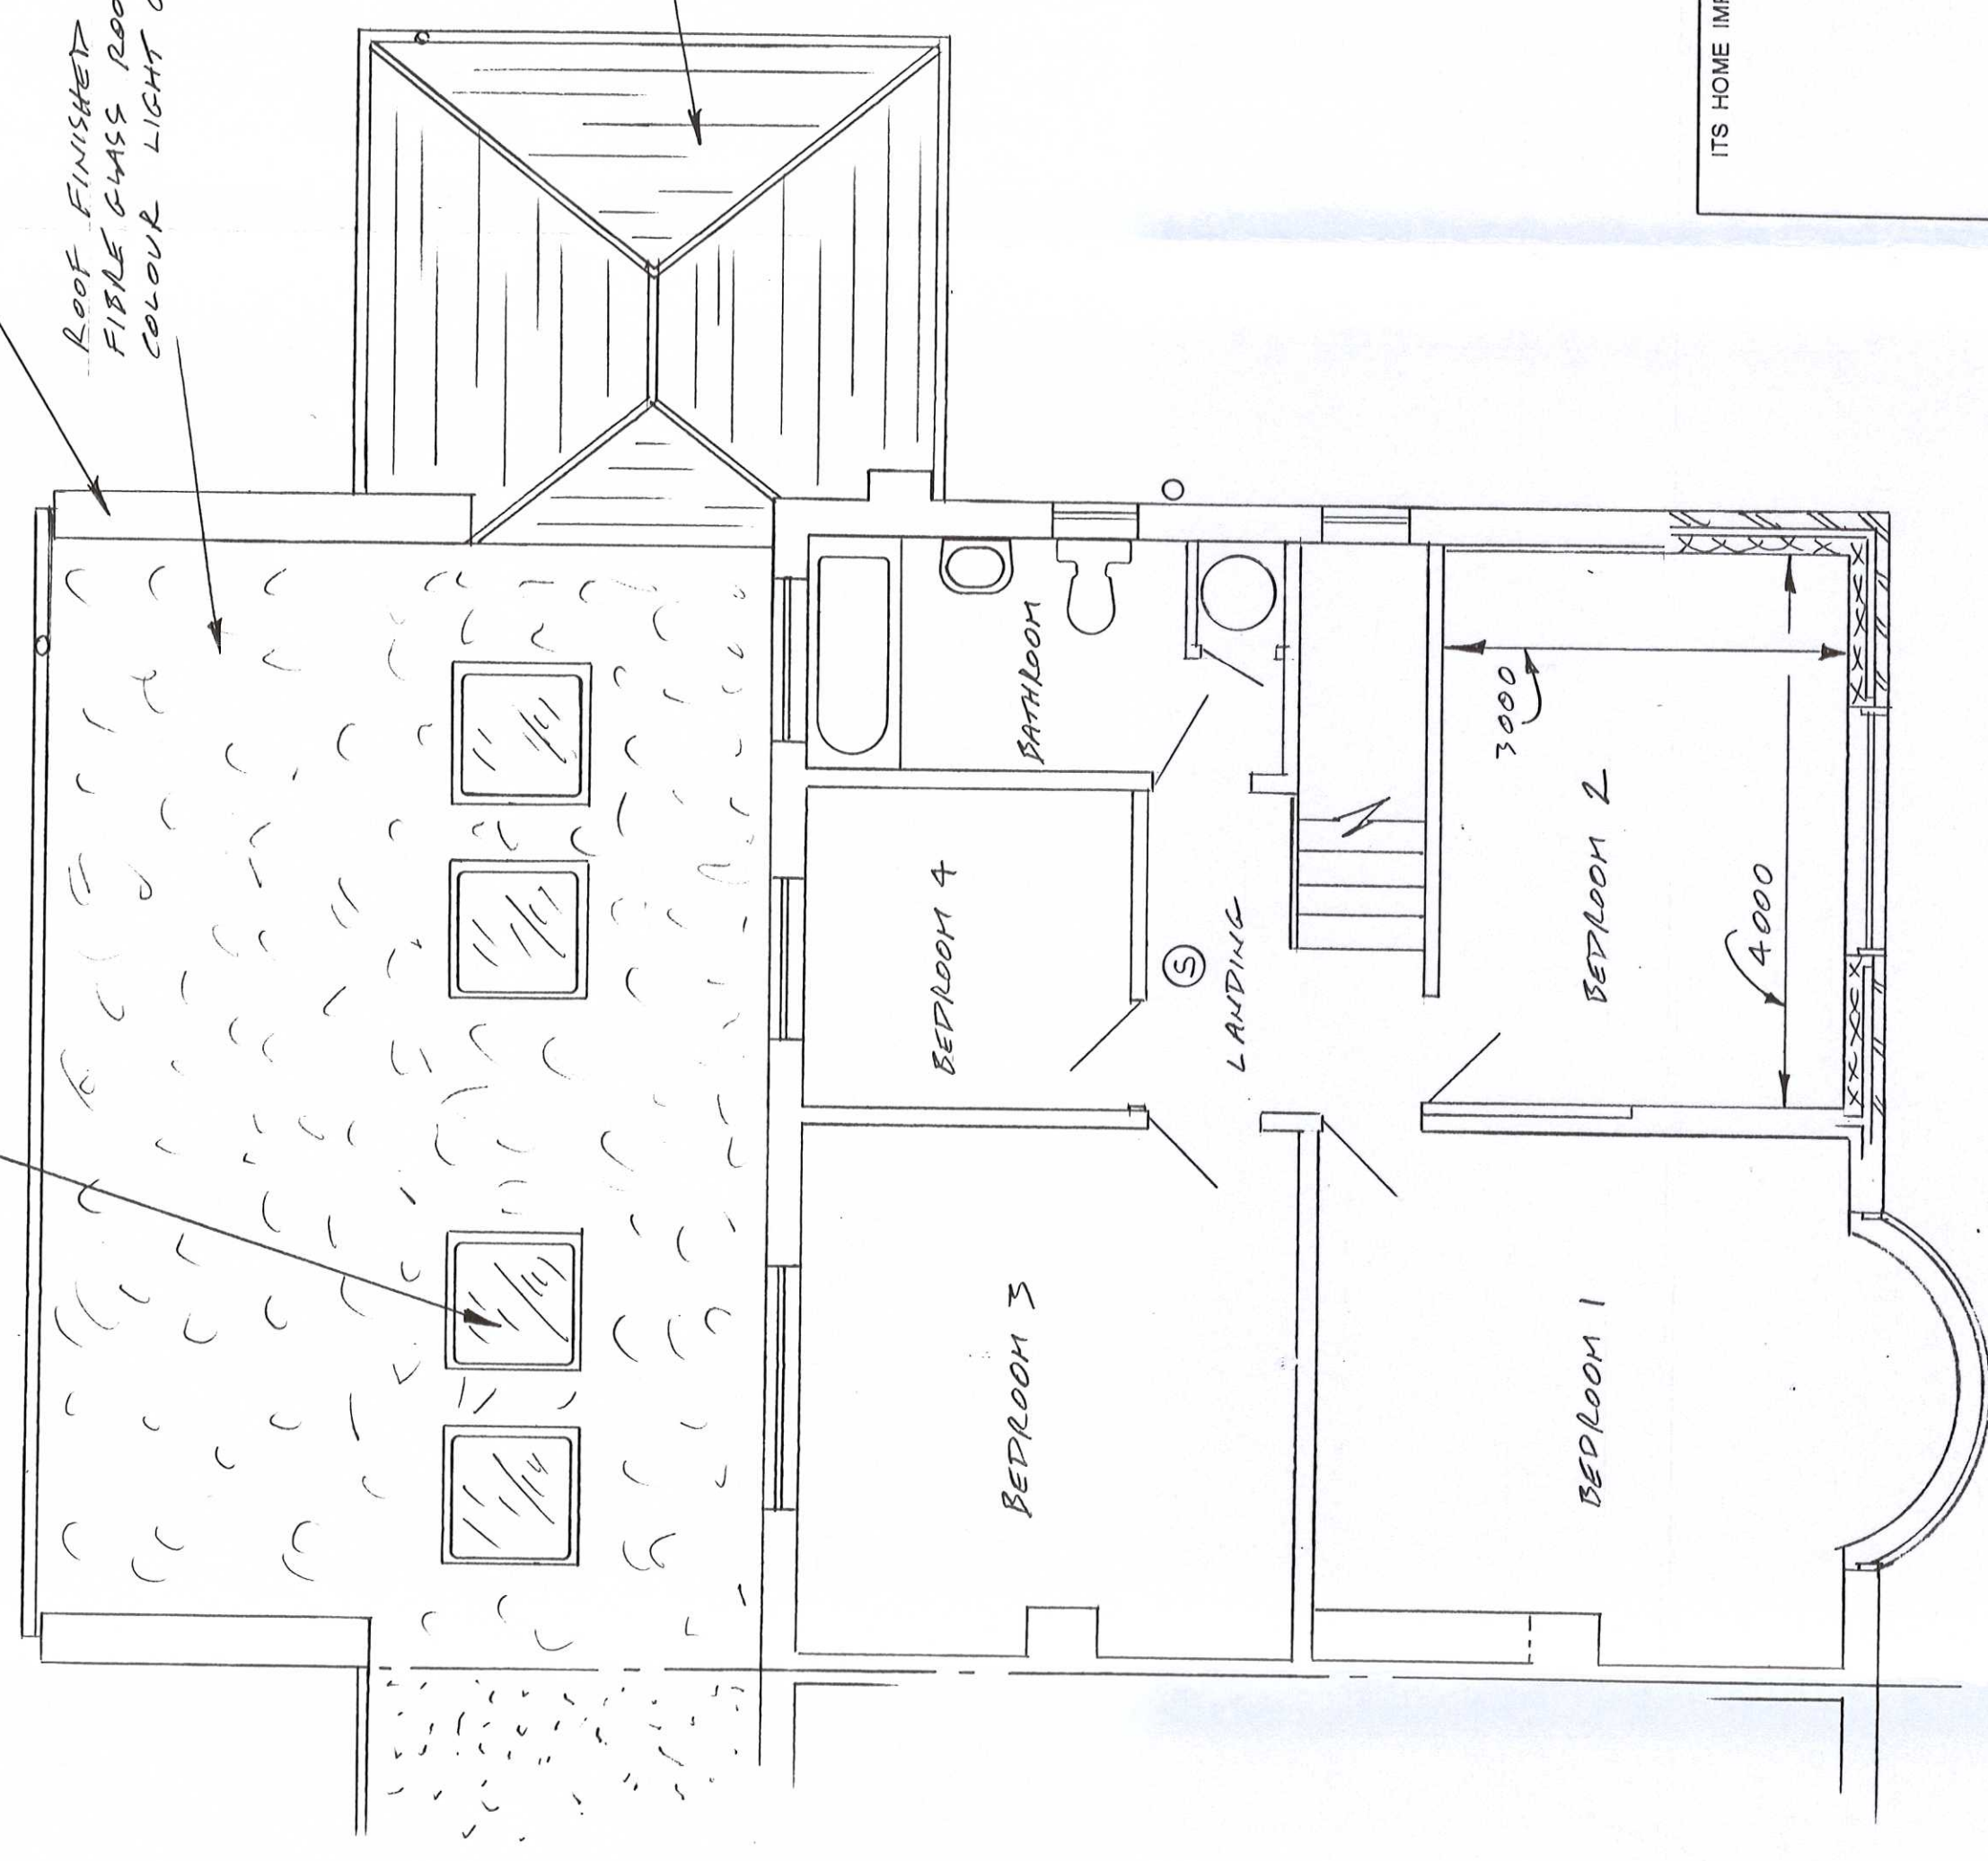

PROPOSED FIRST FLOOR PLAN



ST0055 / 15 HFUL

ITS HOME IMPROVEMENT TIME	CLIENT	MR. D. JEFFELS
	ADDRESS	28 THE BROADWAY SOUTH SHIELDS NE33 3NH
	JOB TITLE	PROPOSED DOUBLE STOREY FRONT GARAGE, FRONT, SIDE AND REAR BOUNDARY WALLS.
	DRAWING TITLE	PROPOSED FLOOR PLANS
PLANS DRAWN FOR YOUR HOME EXTENSION	DATE	18-12-2014
TEL. JOHN HORTON 0191- 454 3870 MOBILE 07435 969 151	SCALE	1:50
	DRAWING NUMBER	2014-171
	SHEET	4 OF 9 SHEETS
	REVISION	