

THE COTTAGE

BOKER LANE

FRONT STREET

2-storey
duo-pitch
roof extended
over flat roofs

7260

9640

116

7630




WEST



SOUTH




NORTH

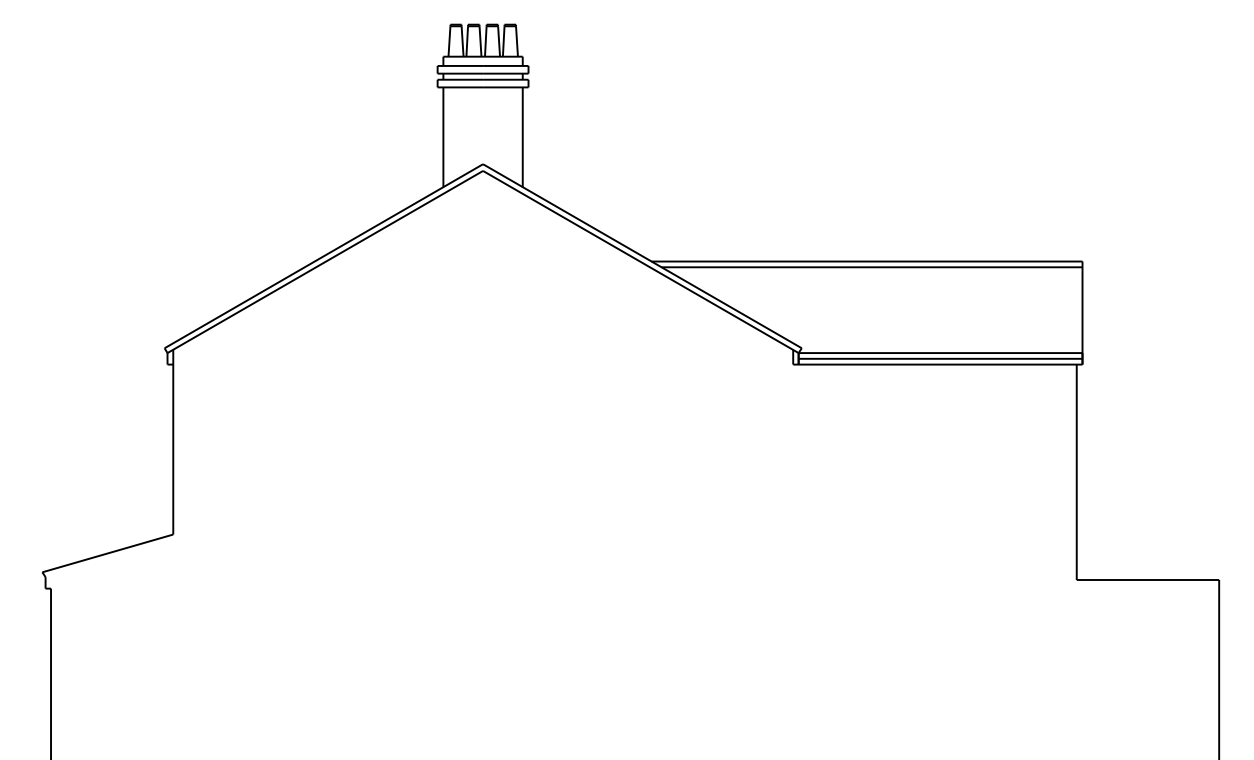

EAST

- REVISION 'B' - 18.03.15
- WEST ELEVATION MODIFIED
- REVISION 'A' - 17.03.15
- EAST ELEVATION ADDED

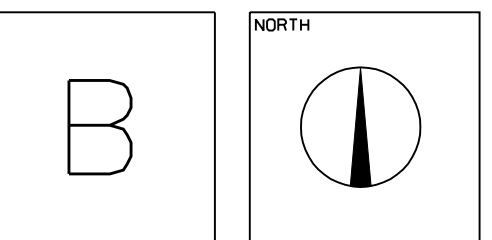

STAGE: PLANNING

PROJECT

PROPOSED EXTENSION TO
ROOF 'A'
116 FRONT STREET
EAST BOLDON, NE36 0SG.

DRAWING

PROPOSED SITE PLAN
& ELEVATIONS

PROJECT NO.	DRAWING NO. SHAW-02	REVISION B
DATE JAN '15	SCALE 1:1000 1:2000	DRAWN BY