
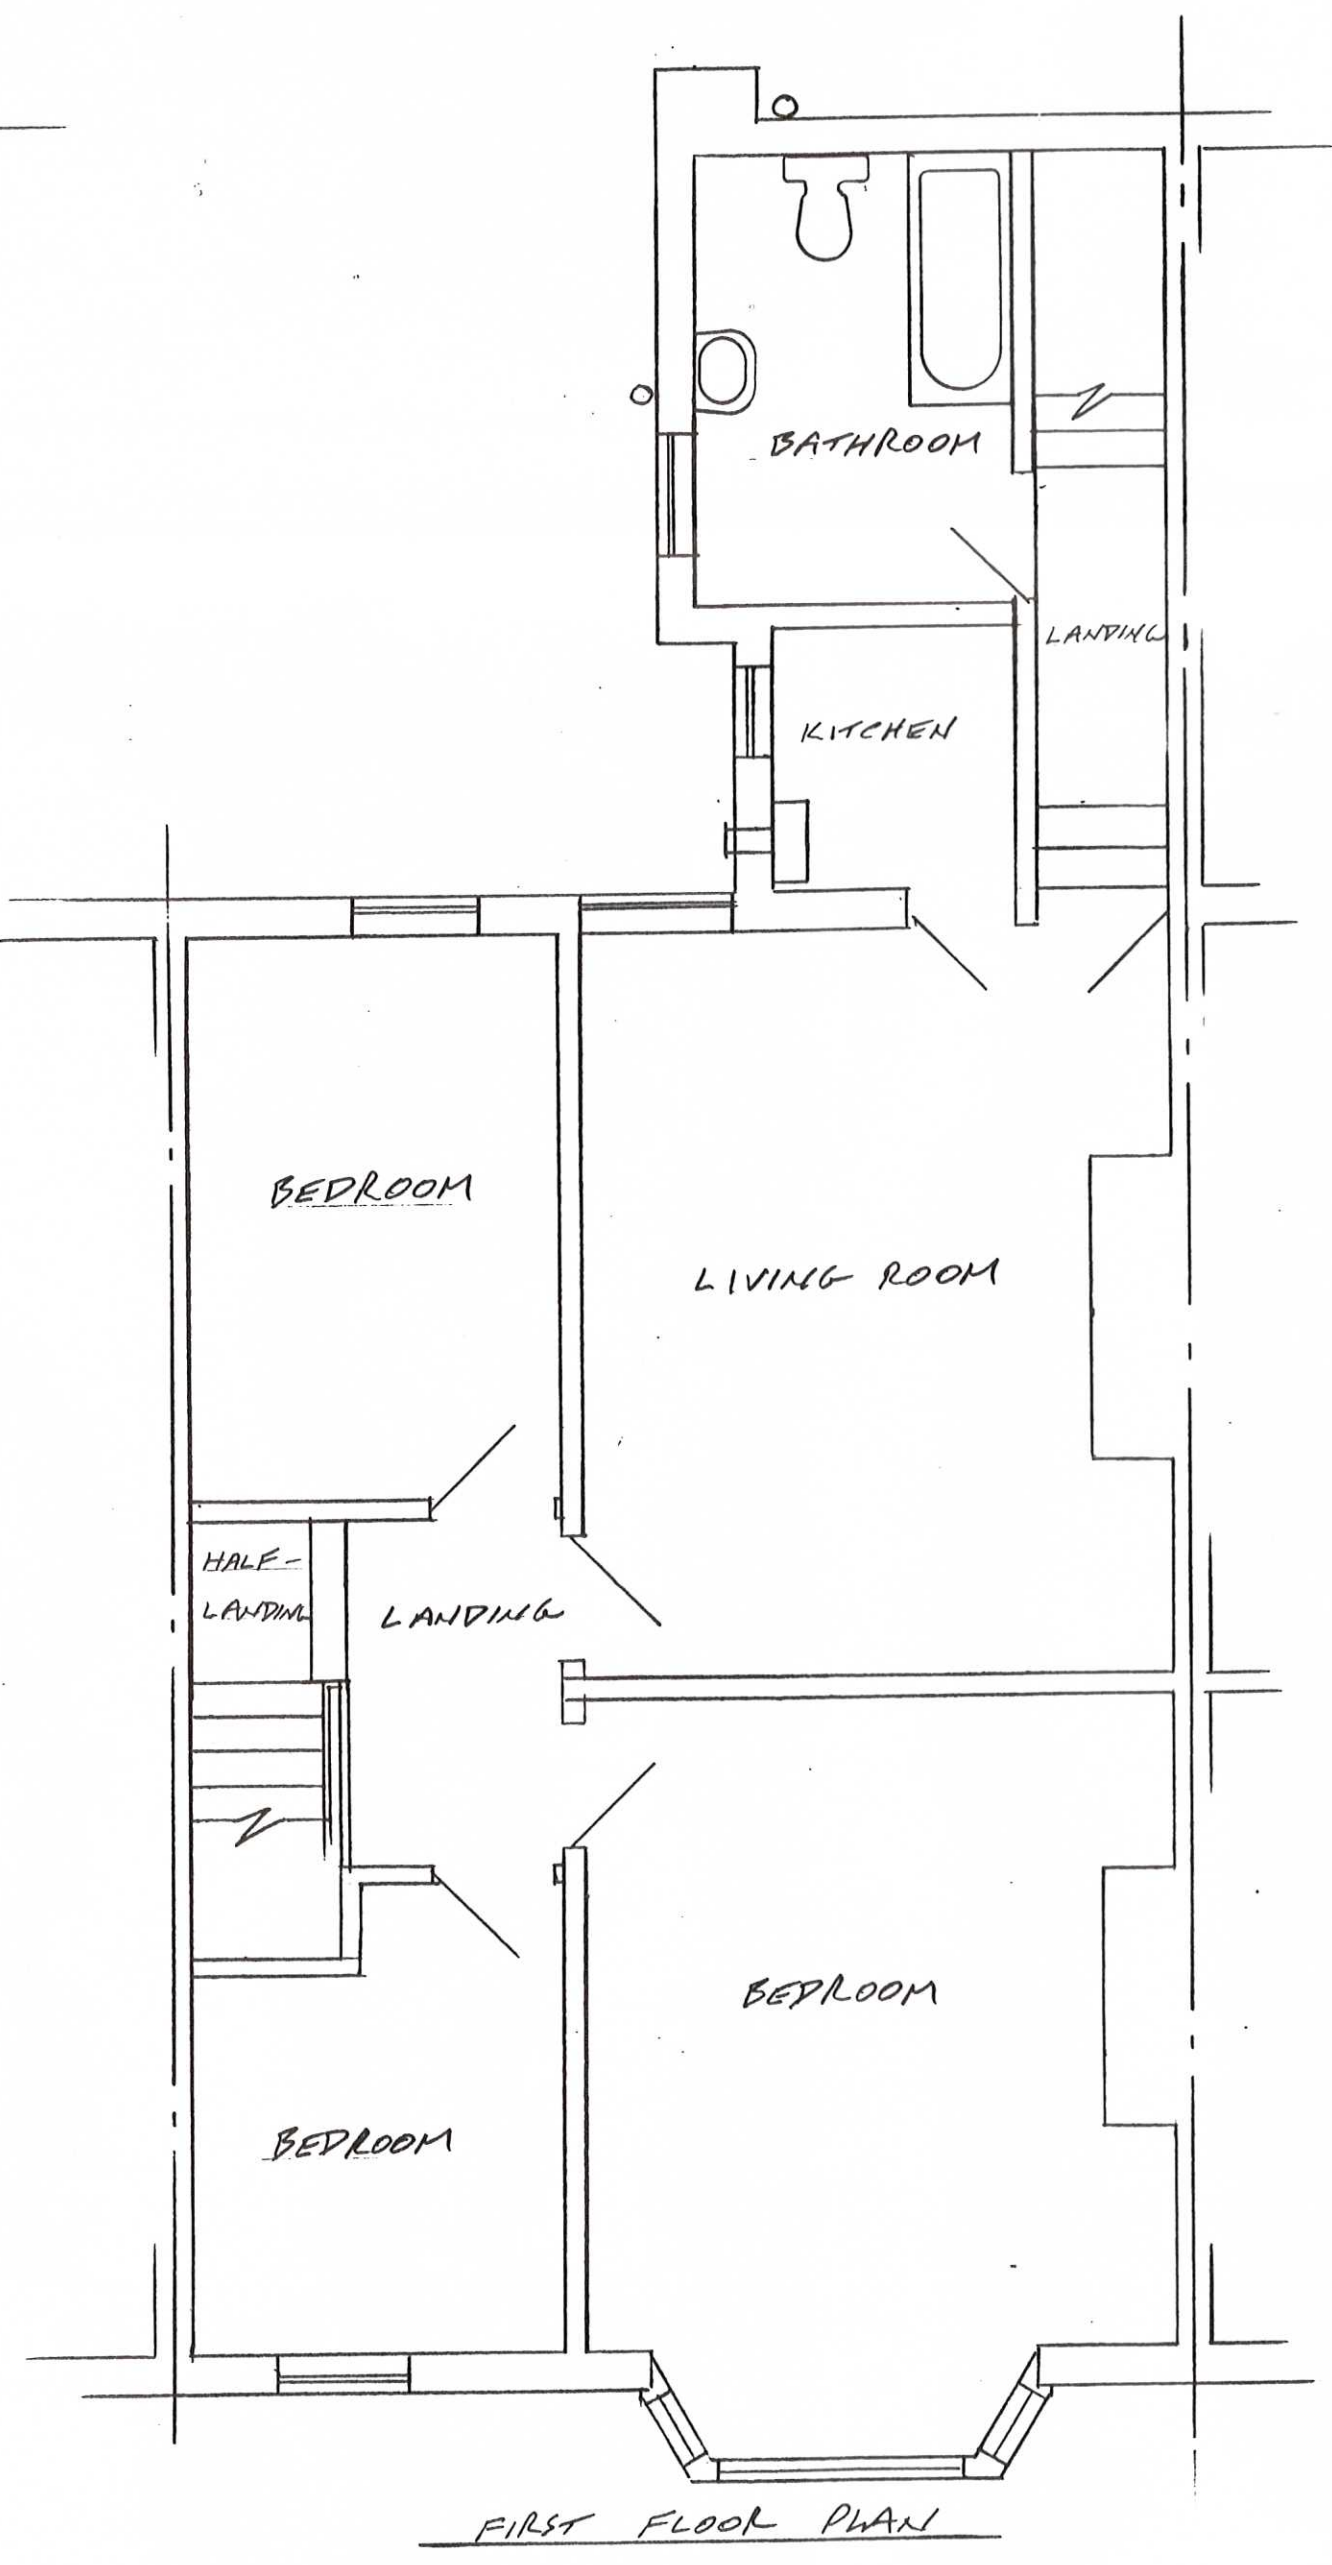
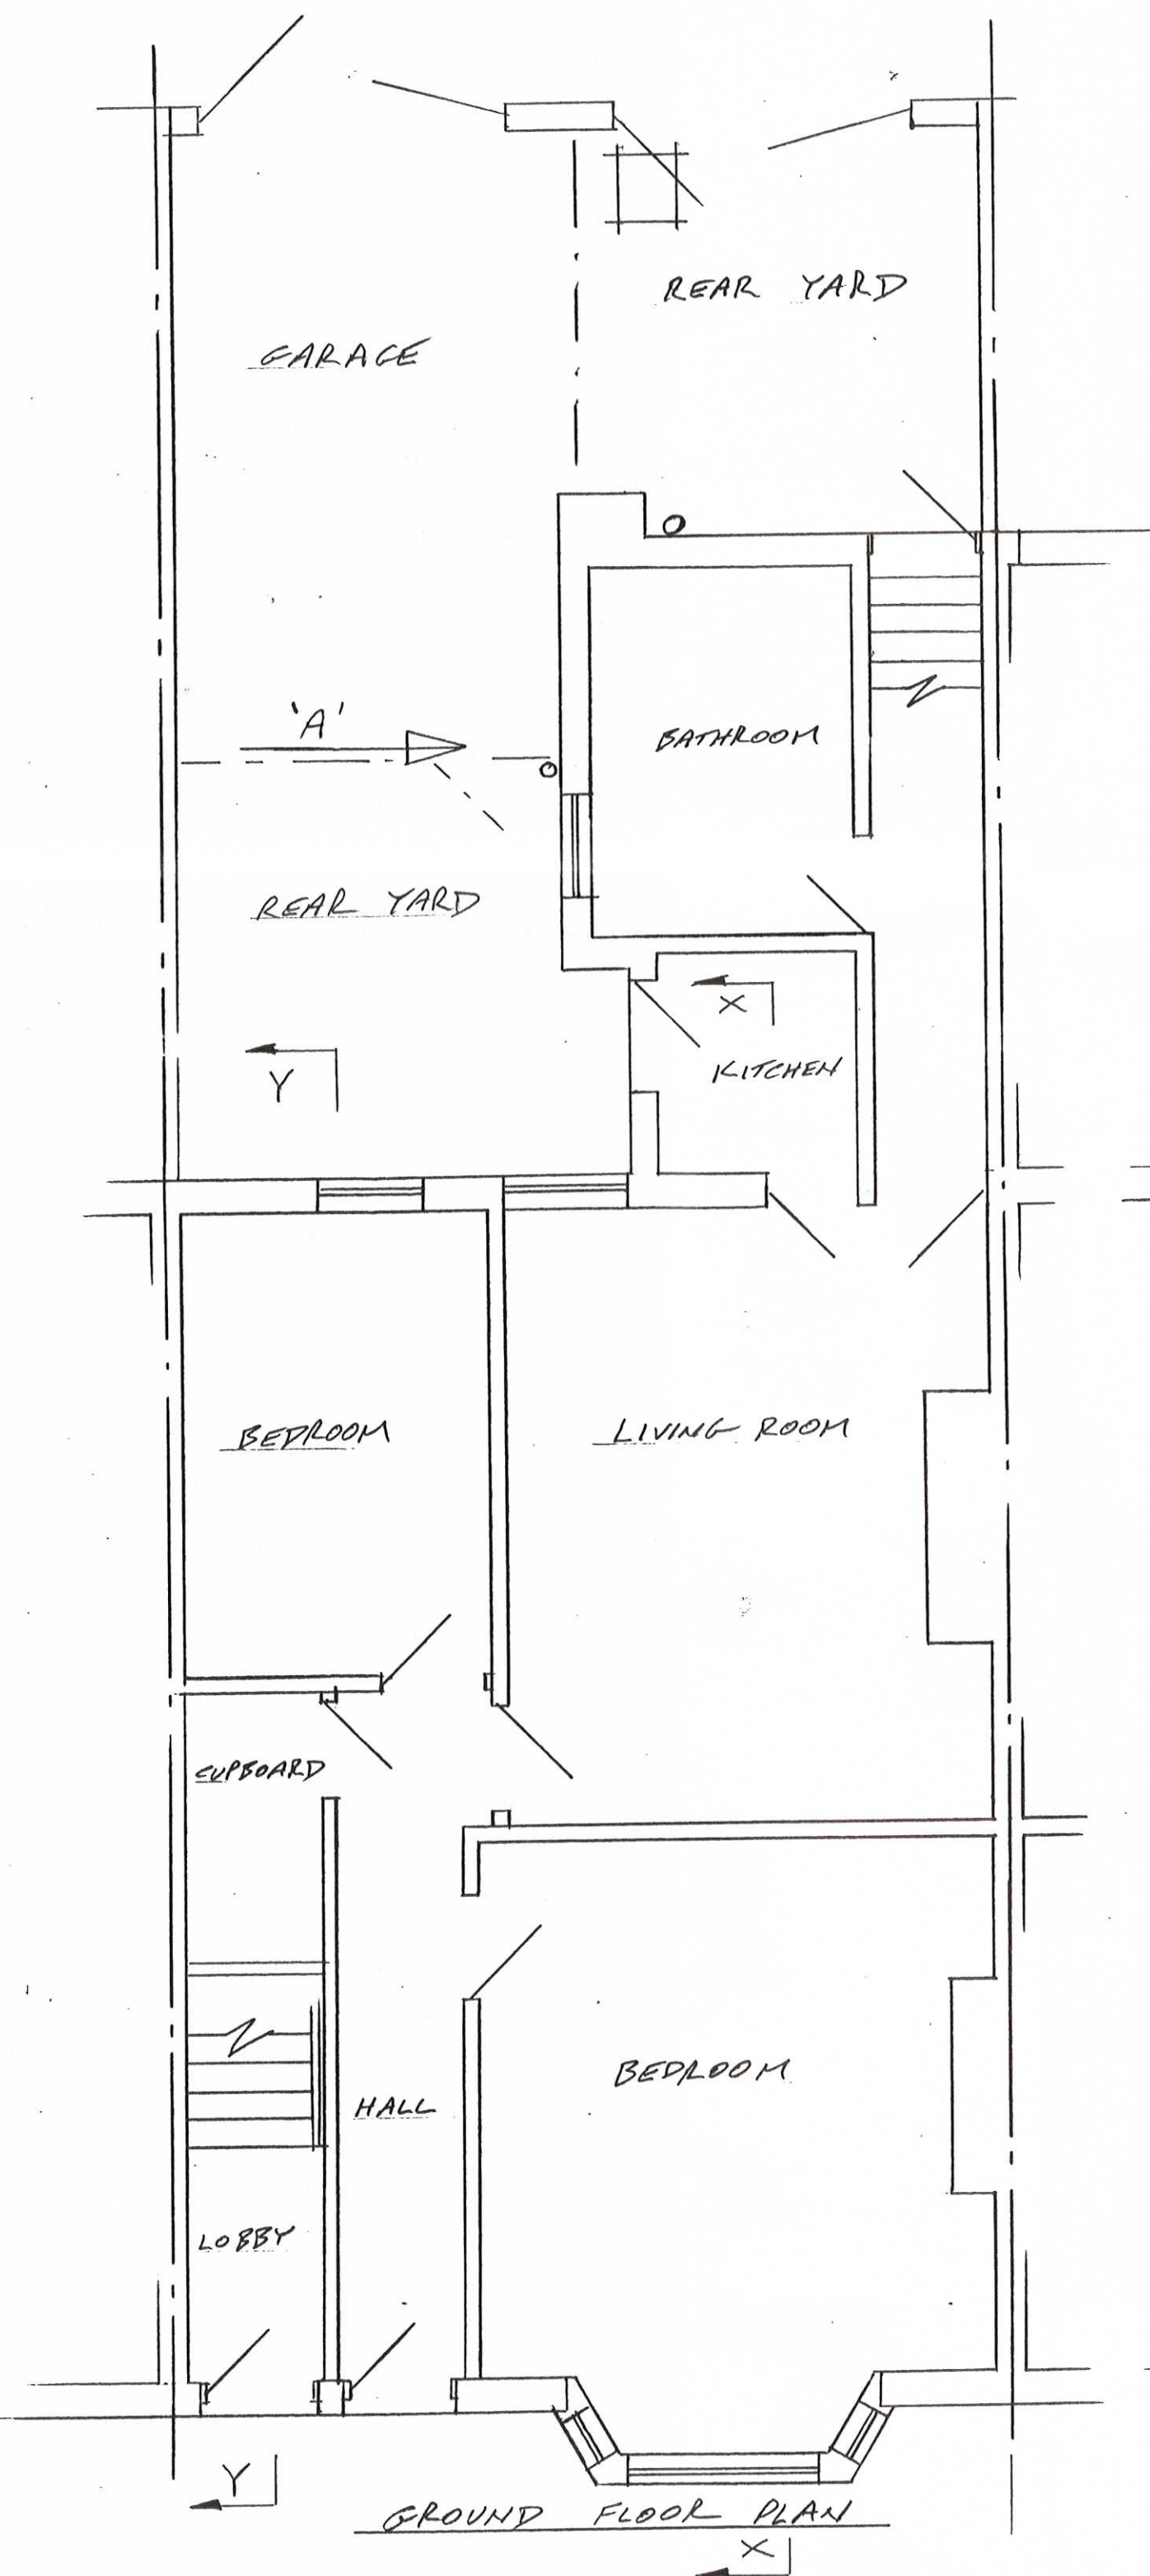
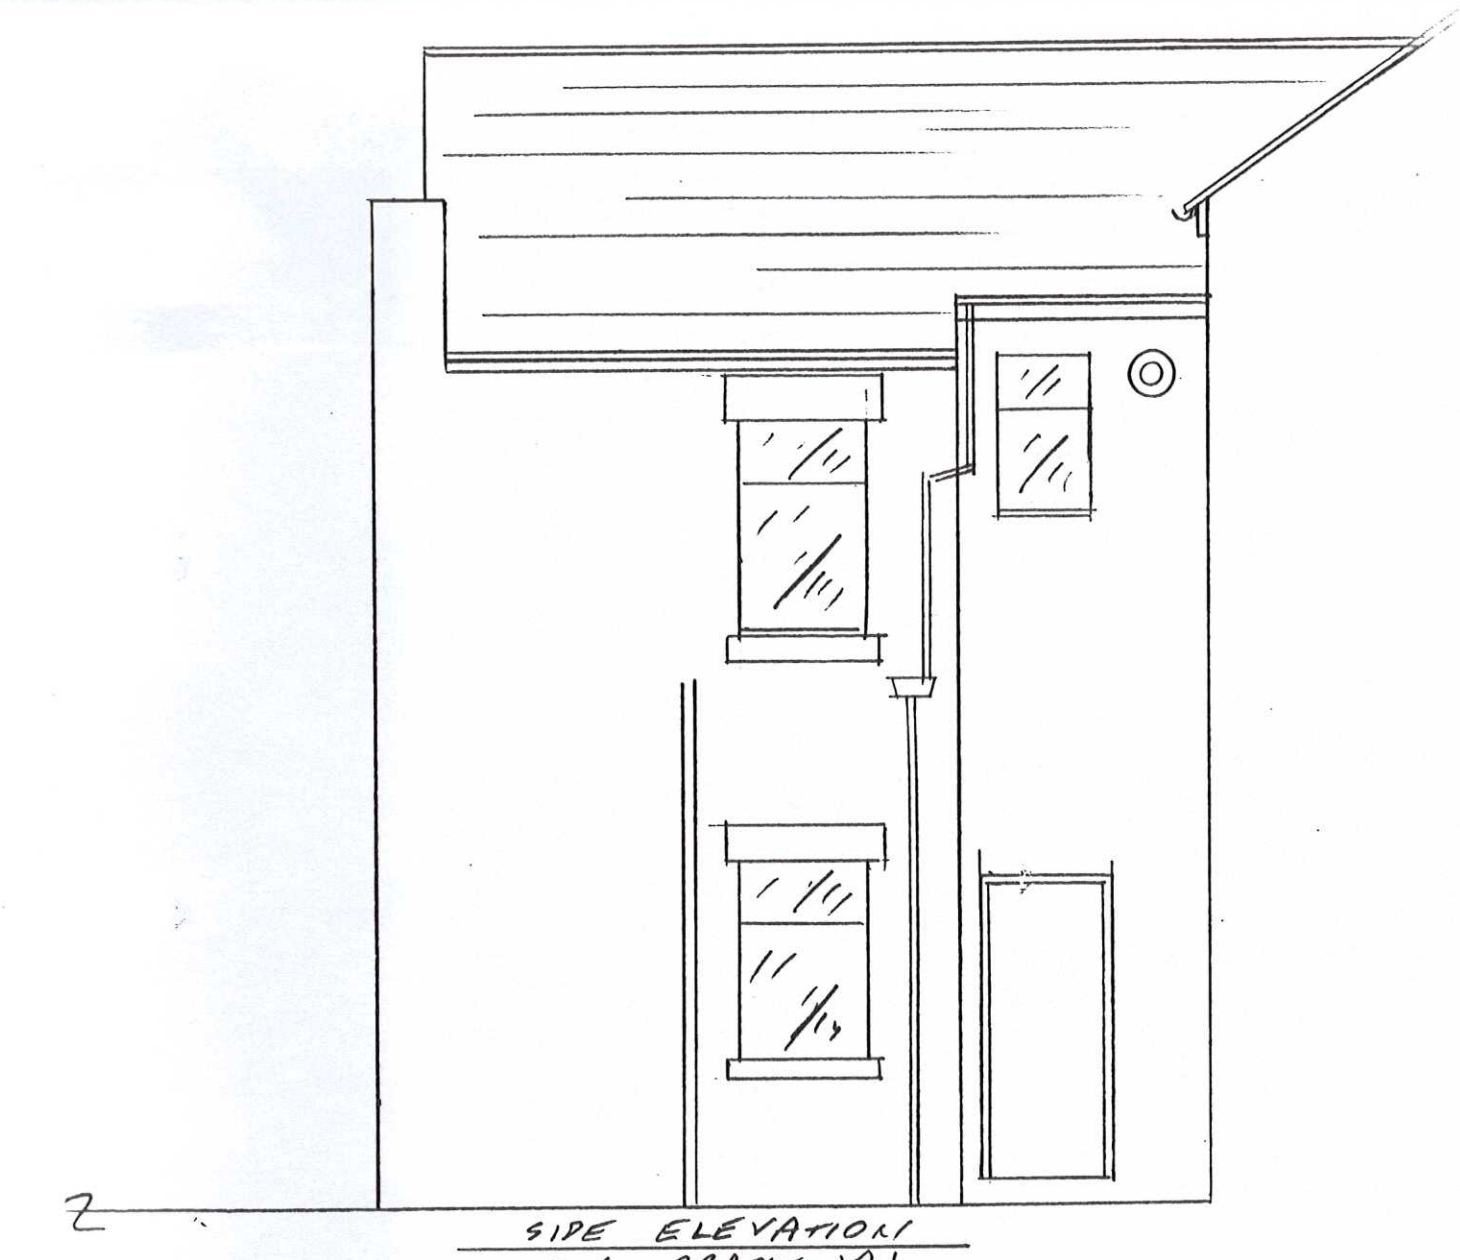
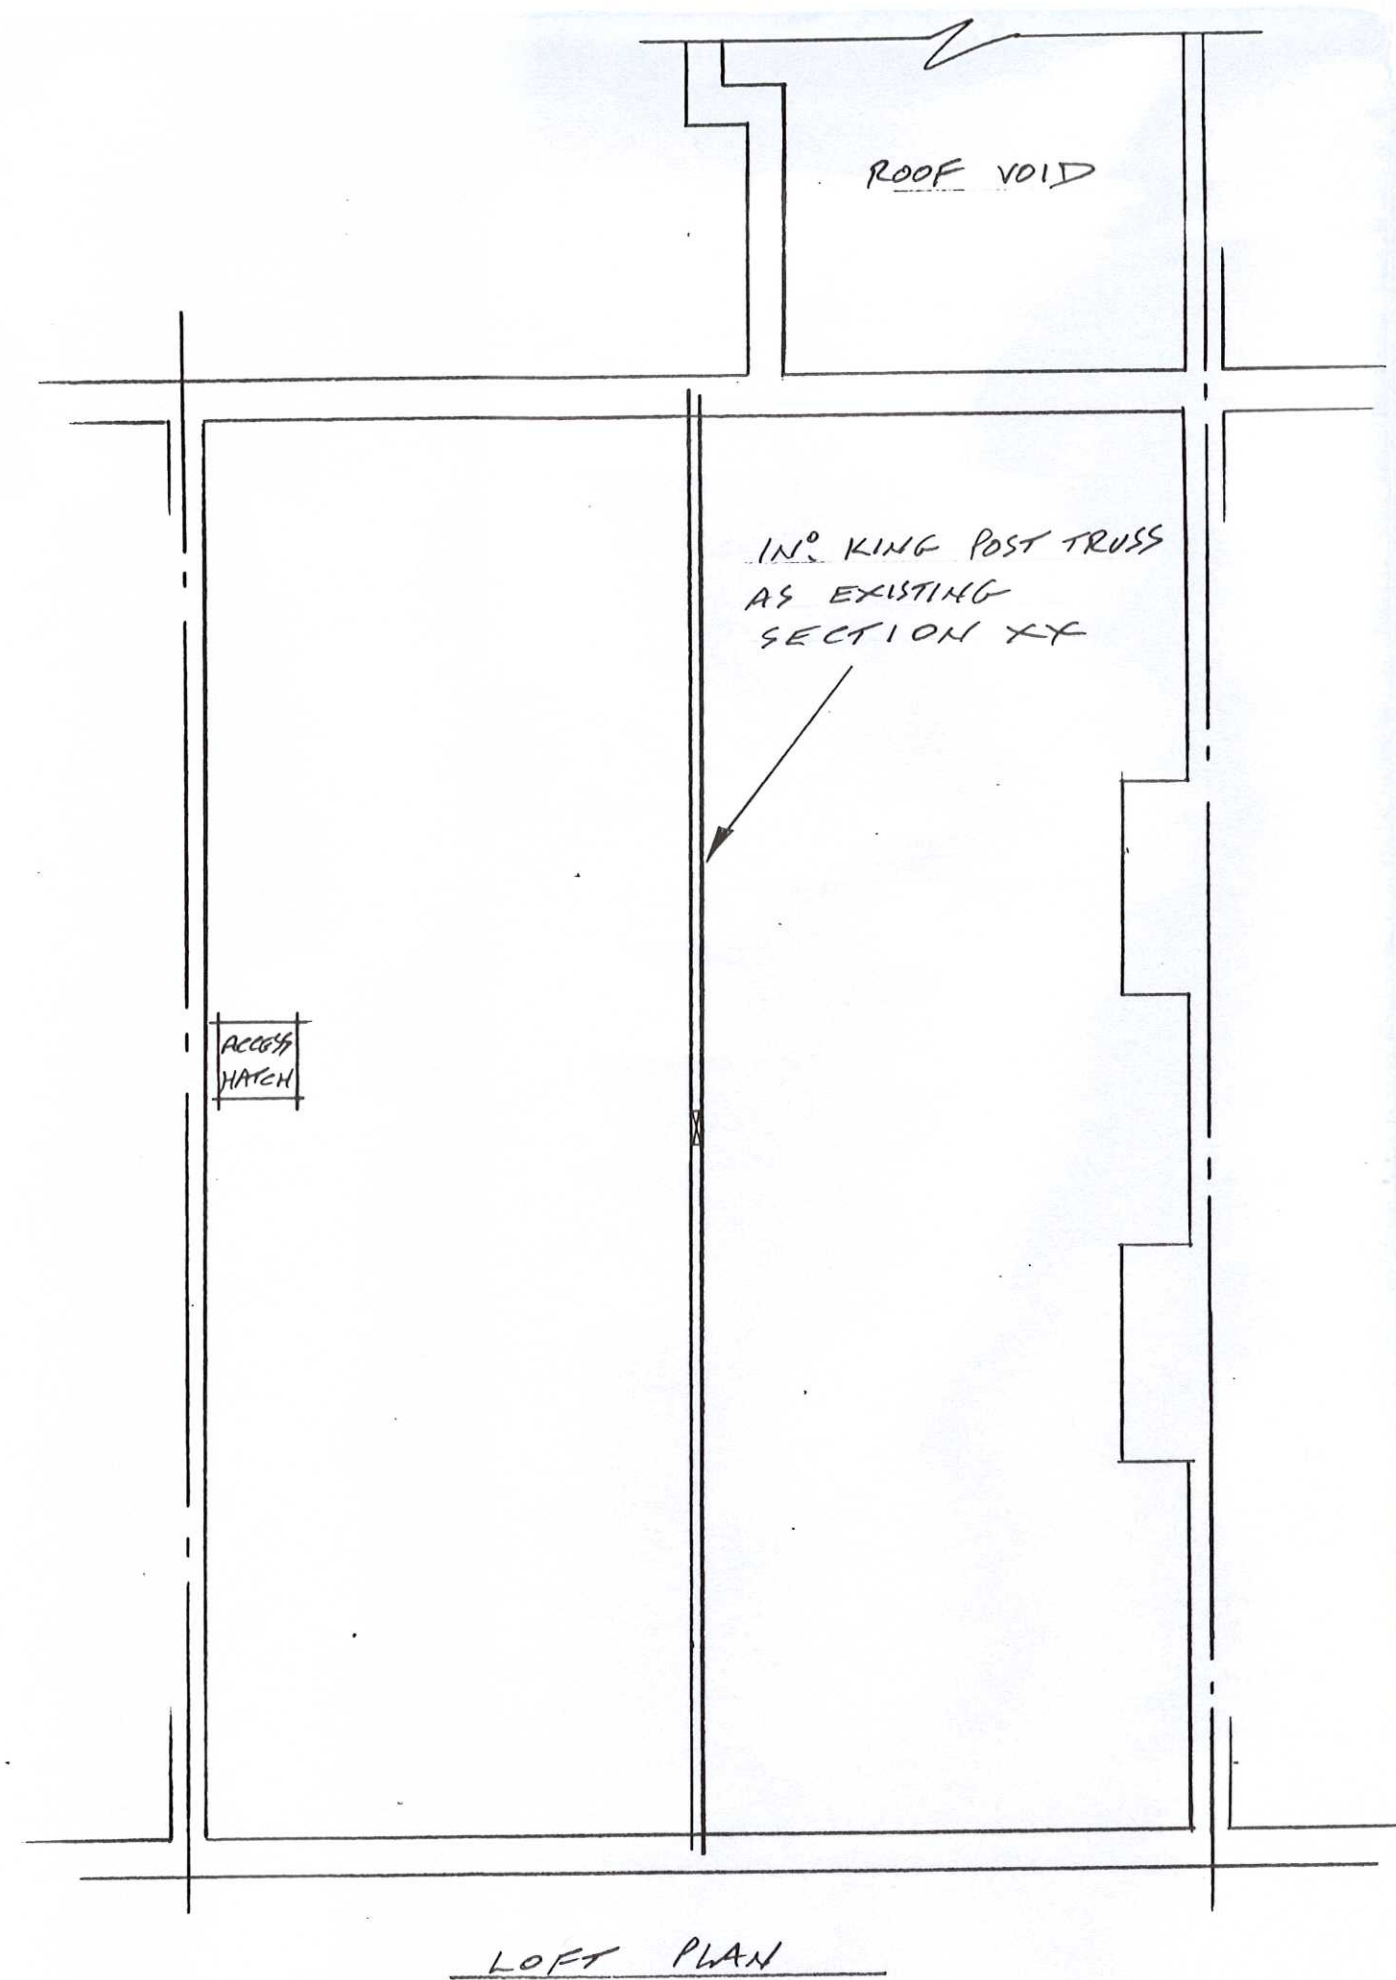


ALL WORK ON OR WITHIN 3M OF BOUNDRY, TO BE WITH ADJ. OWNERS WRITTEN AGREEMENT, RE. PARTY WALL ACT 1996.
 ADJ. OWNERS TO BE GIVEN MIN. 2 MONTHS WRITTEN NOTICE OF COMMENCEMENT OF WORK.

N.B. GROUND FLOOR PLAN IS ASSUMED FROM PREVIOUS EXPERIENCE, IT WAS NOT POSSIBLE TO GAIN ACCESS DURING SITE SURVEY.

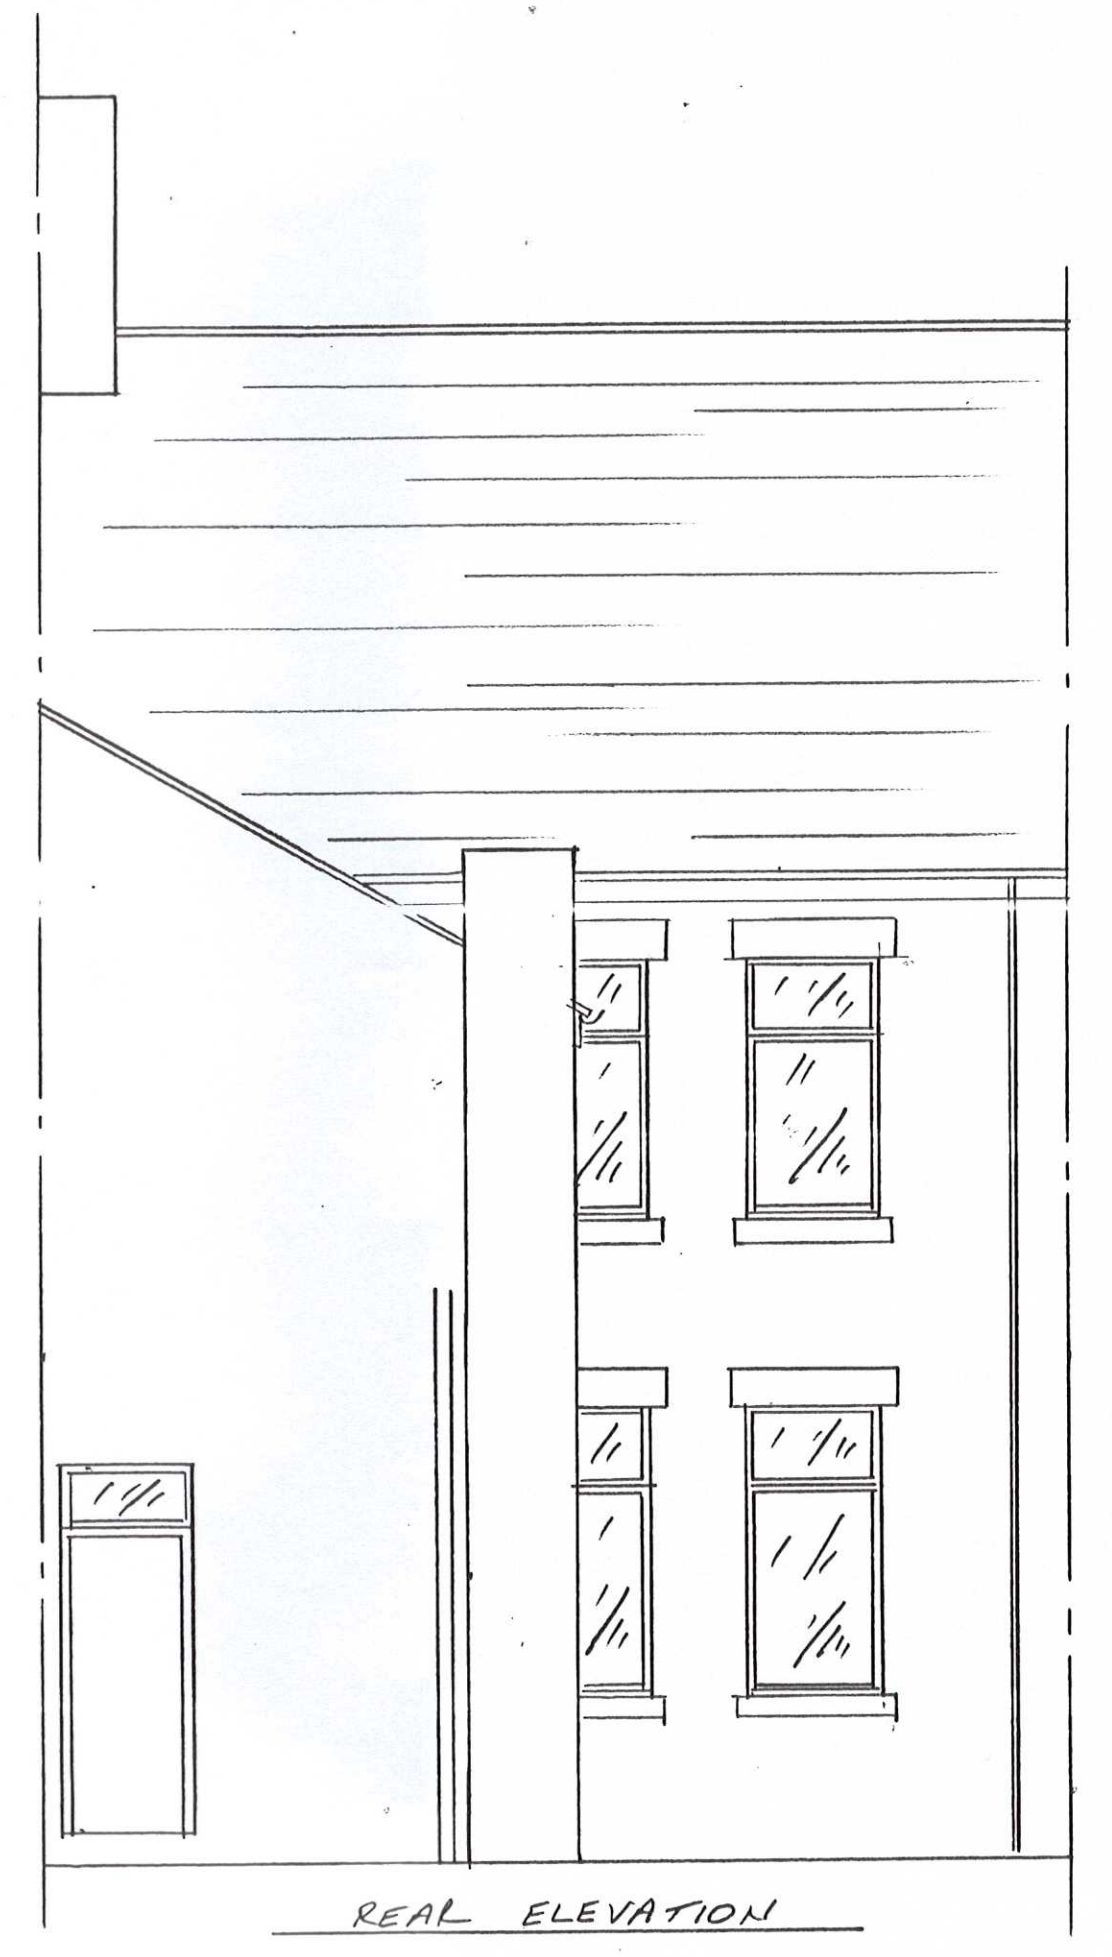

ITS HOME IMPROVEMENT TIME		CLIENT	MR. M. TAYLOR
ST0102/15 HFUL		ADDRESS	154 TALBOT ROAD SOUTH SHIELDS NE34 0RG
SOUTH TYNEMOUTH AREA PLANNING		JOB TITLE	PROPOSED LOFT CONVERSION TO FIRST FLOOR FLATS, AND JULIET BALCONY TO FRONT ELEVATION.
PLANS DRAWN FOR YOUR HOME EXTNSION		DRAWING TITLE	DWELLING AS EXISTING
TEL. JOHN HORTON 2191-454 3870 MOBILE 07435 969 151	DATE	SCALE	DRAWING NUMBER
	21-1-2015	1:50	2015-003
			SHEET 1 OF 4 SHEETS REVISION