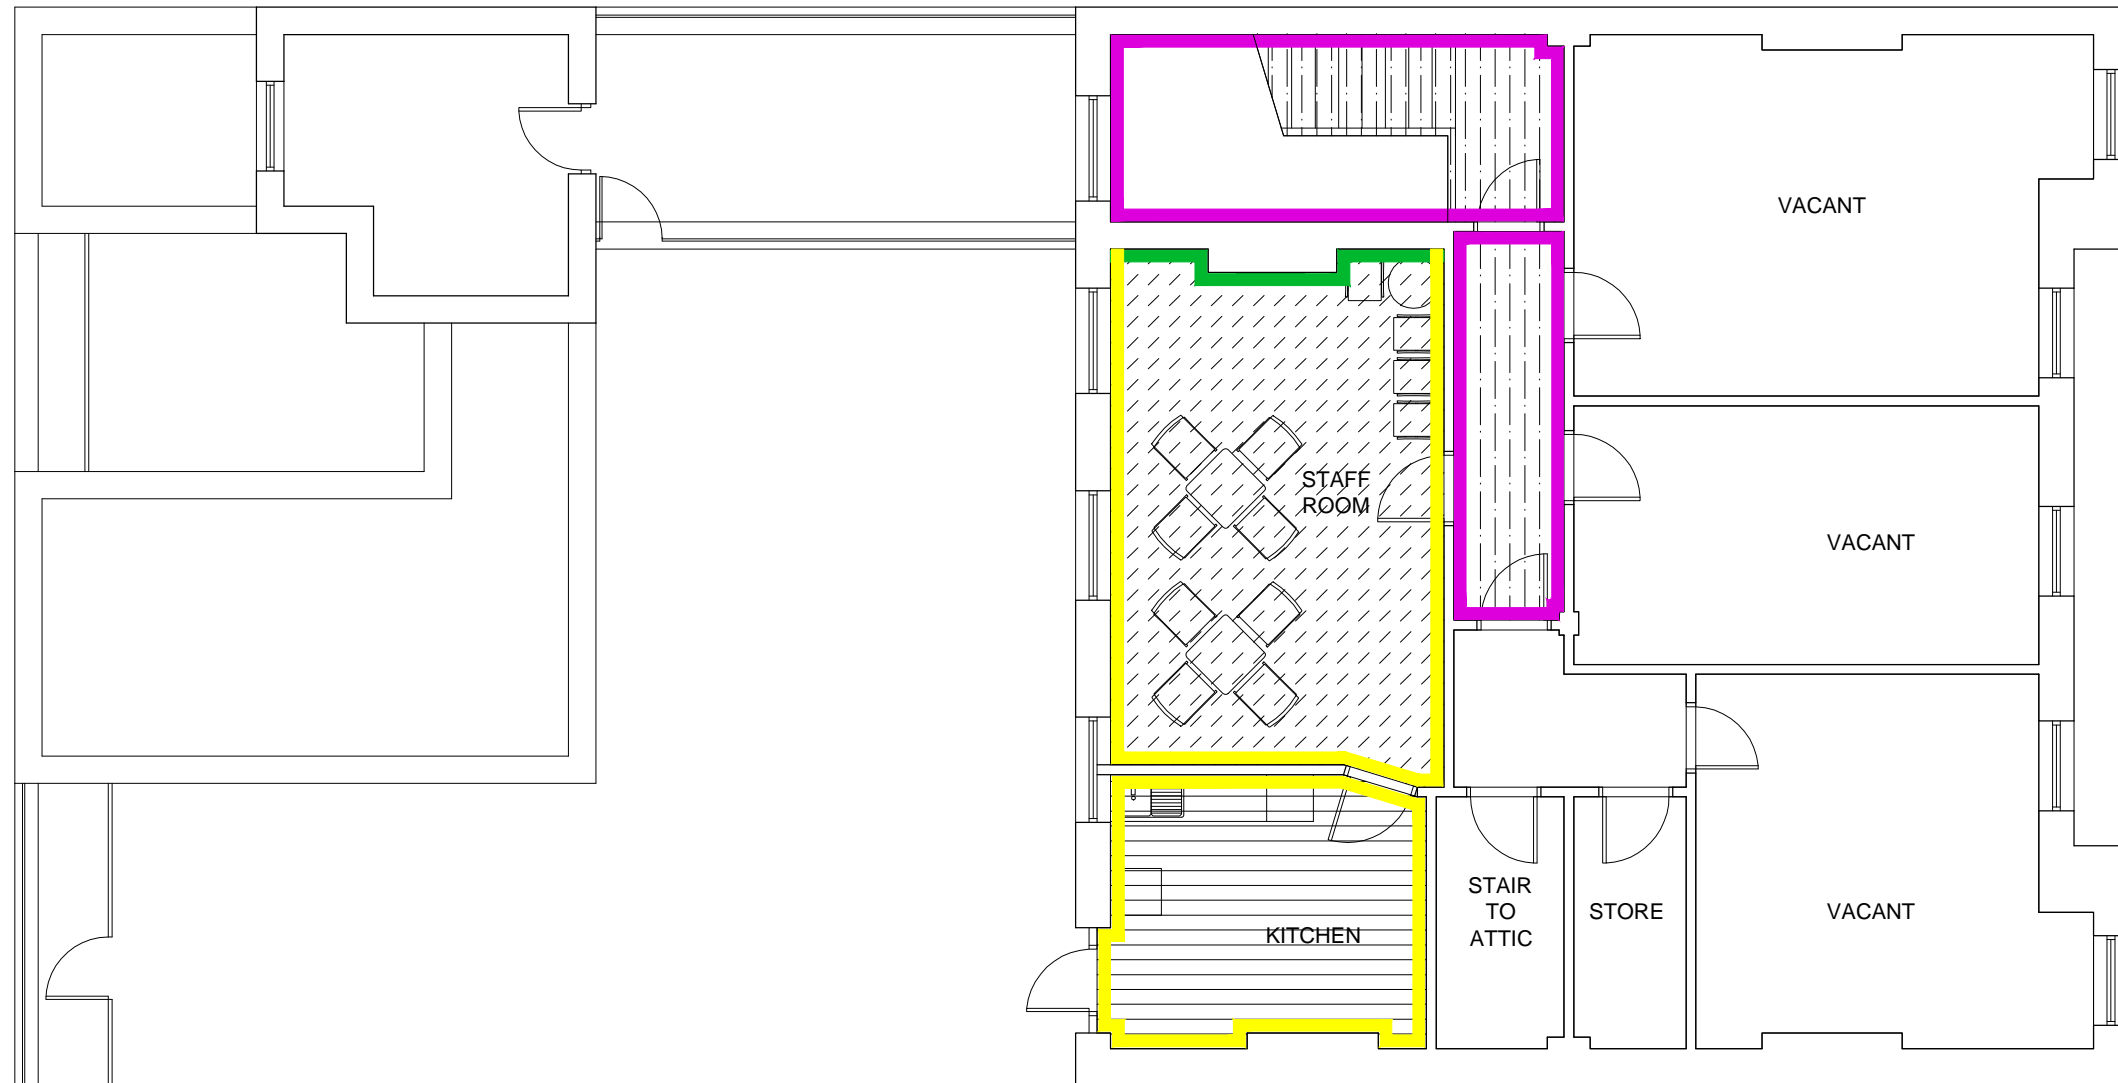
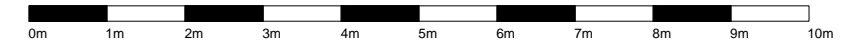

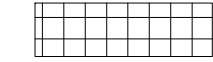


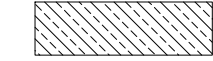
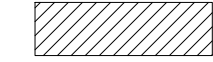
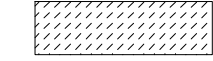






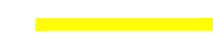

SCALE



FLOOR FINISHES SCHEDULE

-  Timber Effect Vinyl Flooring - Supplied by Forbo ref 2011-0046 name Madison
-  Limestone Effect Vinyl Flooring - Supplied by Forbo ref S65483 name Fossil
-  BISTINE Carpet Tile - Forbo spec TCT5161/A - 600x600
-  RENZO Carpet Tile - Forbo spec TCT5182/1 - 600x600
-  Vinyl sheeting (Forbo surestep original ref Smoke 171022.) to be fitted to storage + ATM rooms
-  Vinyl sheeting (Polyflor Vogue Ultra 4770 Woodland Grey) to be fitted to staff rooms and toilets
-  Colleague area carpet Carpet supplied by Forbo ref Barcode Timeline laid Brick pattern
-  Flooring to remain as existing

WALL FINISHES SCHEDULE

-  White Wallcovering - supplied by Muraspec ref: MPC 0121
-  White Paint - supplied by Dulux ref: 44YY 84/042
-  BOH Circulation - supplied by Dulux ref: 51YY 83/060
-  BOH Staff Room White Paint - Dulux ref: 20YY 67/084
-  Feature Wall (to be confirmed) Green paint - Dulux 07 GG 08/244

SECOND FLOOR PLAN

GENERAL NOTE:

ALLOW FOR ALL PAINTED SOFT WOOD SKIRTINGS, DOOR FRAMES & ARCHITRAVES TO BE PAINTED SANDSTONE - DULUX REF: 40YY 60/103 IN BOTH FRONT AND BACK OF HOUSE AREAS

ANY PIPEWORK TO BE PAINTED TO MATCH ADJACENT WALL COLOUR

TIMBER STAIRCASE HANDRAILS TO BE REFRESHED

REV	DATE	REVISION	INITIALS
-----	------	----------	----------

LLOYDS BANKING GROUP

ALL DIMENSIONS TO BE VERIFIED PRIOR TO COMMENCING WORK. DRAWING TO BE READ IN CONJUNCTION WITH PROJECT SPECIFICATIONS.

THIS DRAWING IS THE PROPERTY OF LLOYDS BANKING GROUP AND COPYRIGHT IS RESERVED BY THEM. THE DRAWING IS ISSUED ON CONDITION THAT IT IS NOT COPIED OR DISCLOSED BY OR TO ANY UNAUTHORISED PERSONS WITHOUT PRIOR CONSENT IN WRITING TO LLOYDS BANKING GROUP - GROUP PROPERTY. ALL MODIFIED DRAWINGS SHOULD BE RETURNED TO LLOYDS BANKING GROUP.

GROUP PROPERTY

BRISTOL - PO Box 112, Canons House, Canons Way, BRISTOL, BS99 7LB
 EDINBURGH - Signal Hill, 12 Bankhead Crossway South, EDINBURGH, EH11 4EN
 HALIFAX - Trinity Road, HALIFAX, West Yorkshire, HX1 2RG

PROJECT ADDRESS Lloyds Bank South Shields, King Street 101 King Street SOUTH SHIELDS NE33 1DT	SCALE A1 - 1:50 A3 - 1:100
DRAWING DESCRIPTION Second Floor Proposed Finishes Plan	DATE 27.01.15 DRAWN BY GAR
DRAWING NUMBER 50689600-AR01-02-2603	REVISION -