



COPYRIGHT OF WEAMOUTH ARCHITECTURAL DESIGN
DO NOT SCALE FROM THE DRAWING
USE ANNOTATED DIMENSIONS IN ALL CASES
ALL DIMENSIONS TO BE CHECKED ON SITE
REPORT ANY DISCREPANCIES TO ARCHITECT IN WRITING
BEFORE PROCEEDING

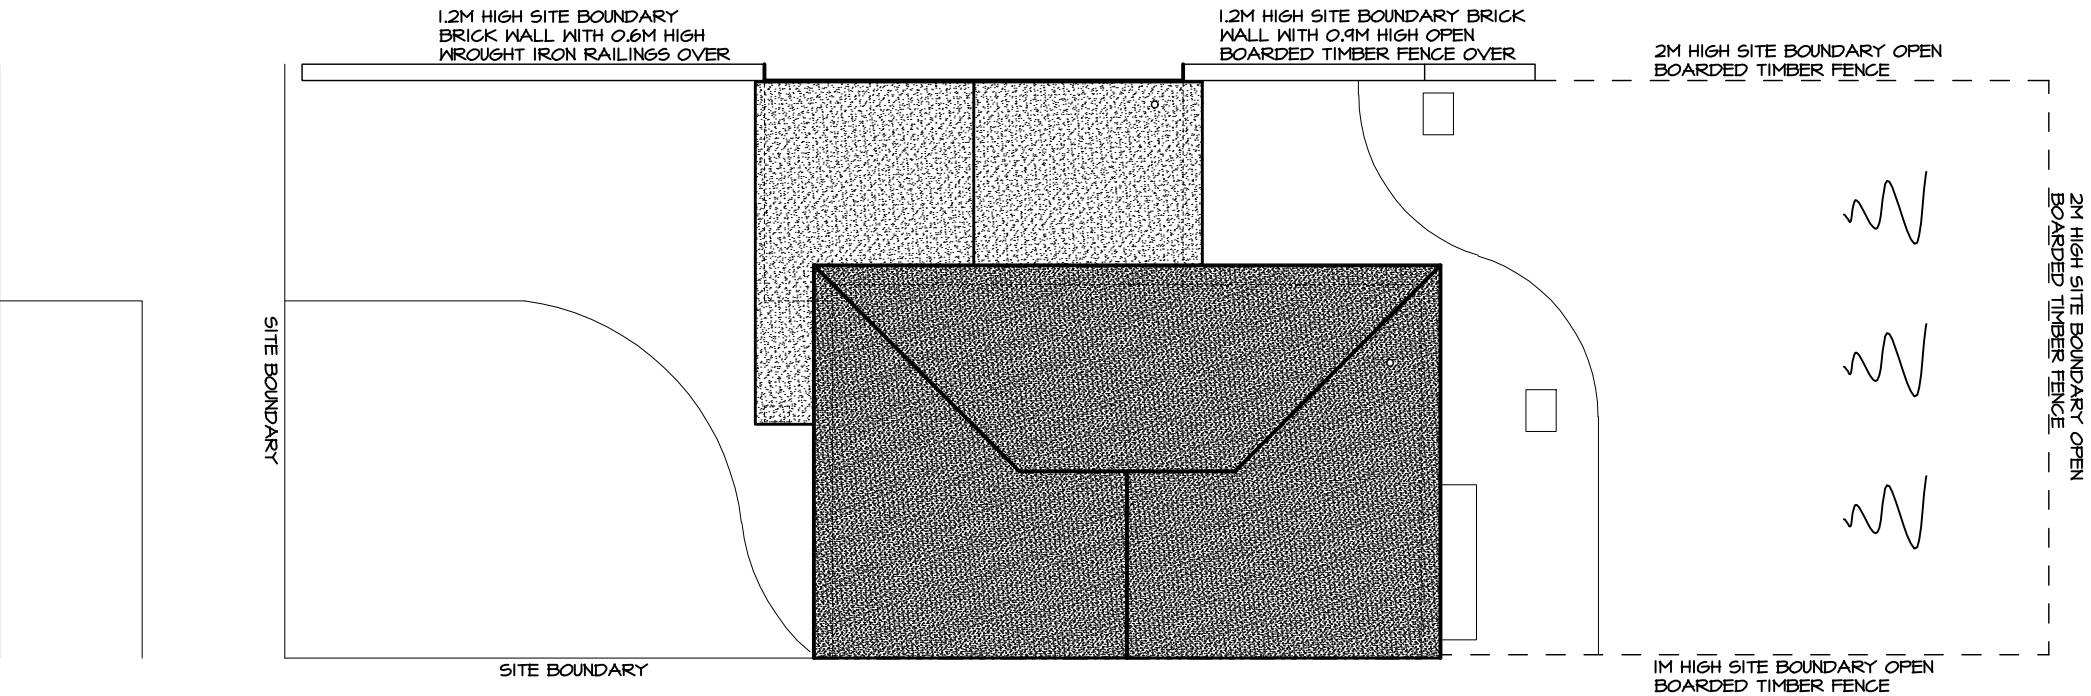

A 24/03/15 AA
 Boundary descriptions added

Weamouth Architectural
 design

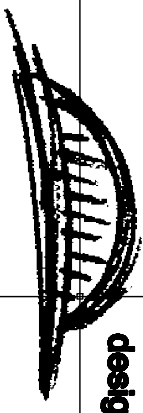

Member of The Chartered Institute of Architectural Technicians
 Suite 408, Design Works,
 William Street, Felling, Goswick,
 Tynemouth, NE30 0LP.
 Tel: 0191 498 2460
 Mobile: 07700 290420
 Email: info@wea.co.uk
 Website: www.wea.co.uk

CLIENT
 MR & MRS DAVISON
 54 STATION ROAD
 BOLDON COLLIERY
 SOUTH SHIELDS
 NE35 9HP

PROJECT
 PROPOSED EXTENSION & ALTERATIONS
 54 STATION ROAD, BOLDON COLLIERY
 SOUTH SHIELDS, NE35 9HP

TITLE
 EXISTING SITE LAYOUT & ROOF PLAN

SCALE
 1:100 @ A4

DATE
 FEBRUARY 2015

DRAWING No 3102 / 03A