


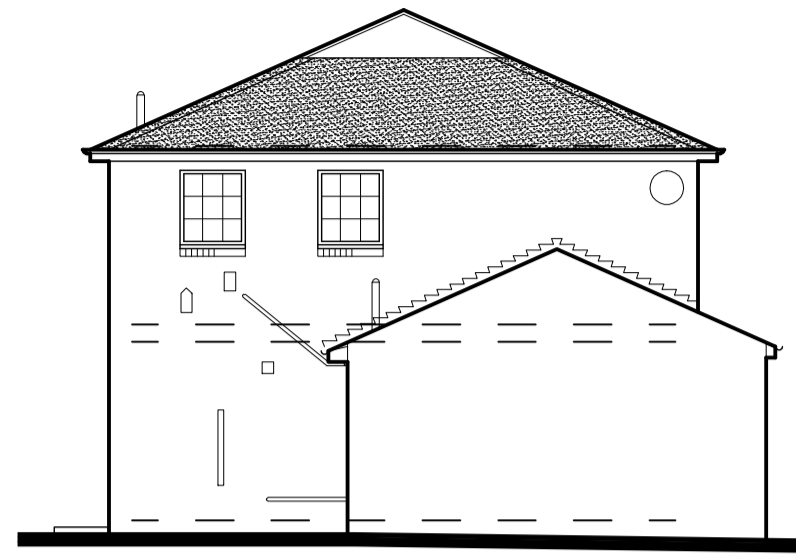


SOUTH WEST ELEVATION 1:100




SOUTH EAST ELEVATION 1:100




NORTH EAST ELEVATION 1:100

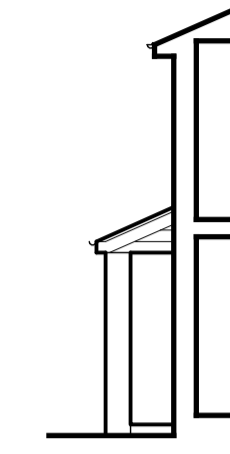

NORTH WEST ELEVATION 1:100

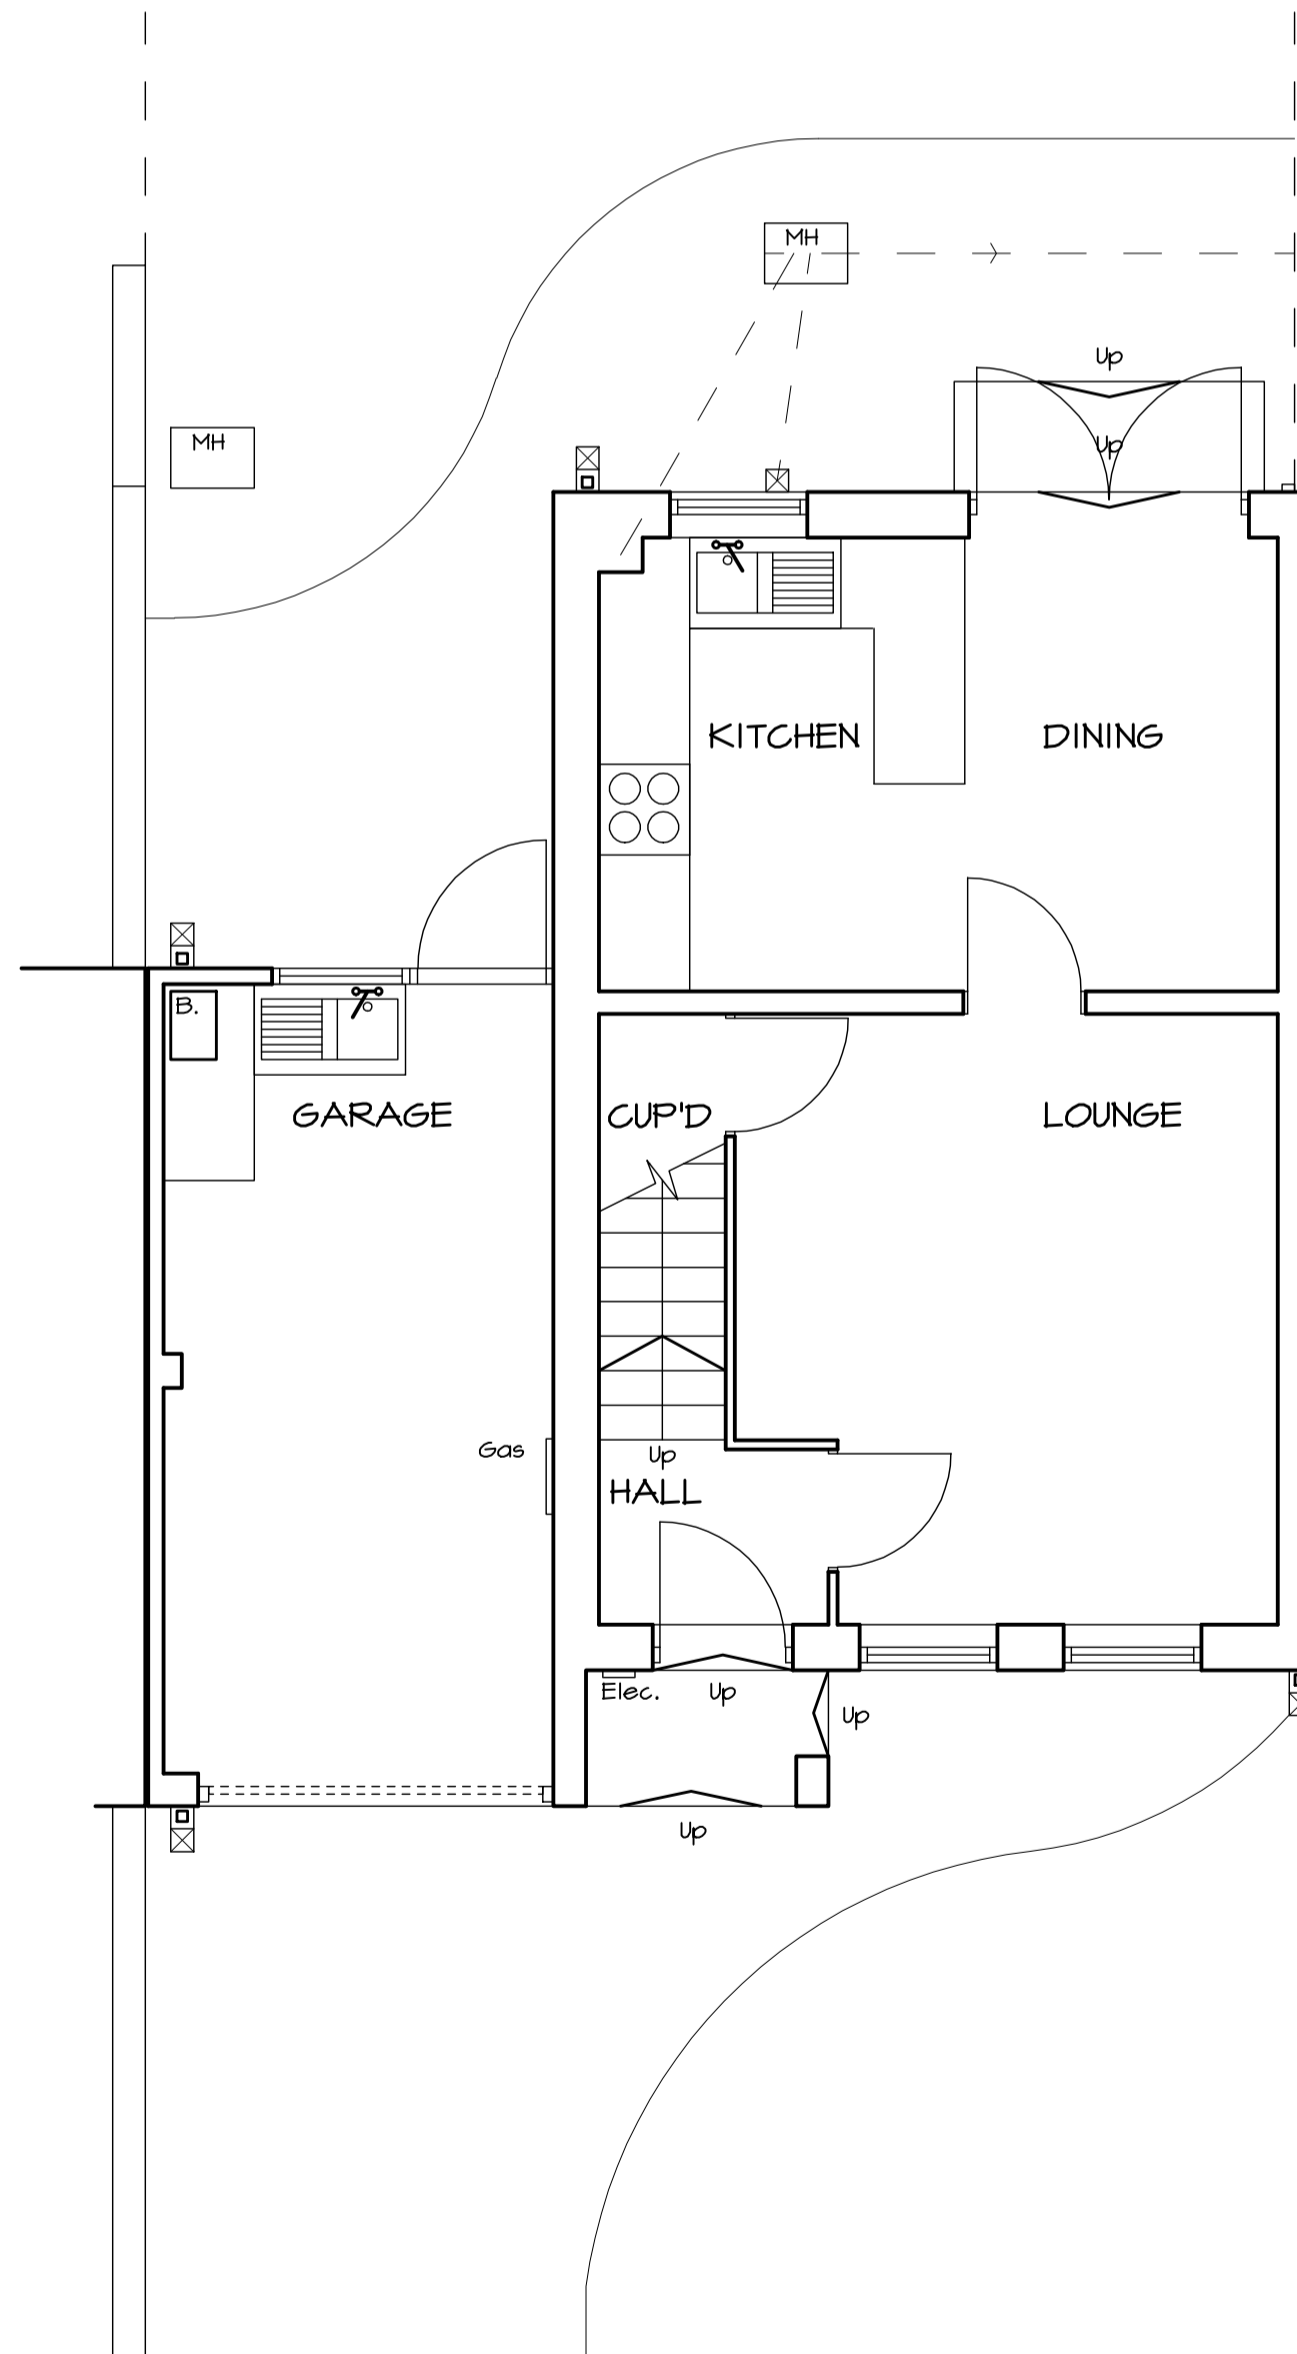

GROUND FLOOR PLAN 1:50

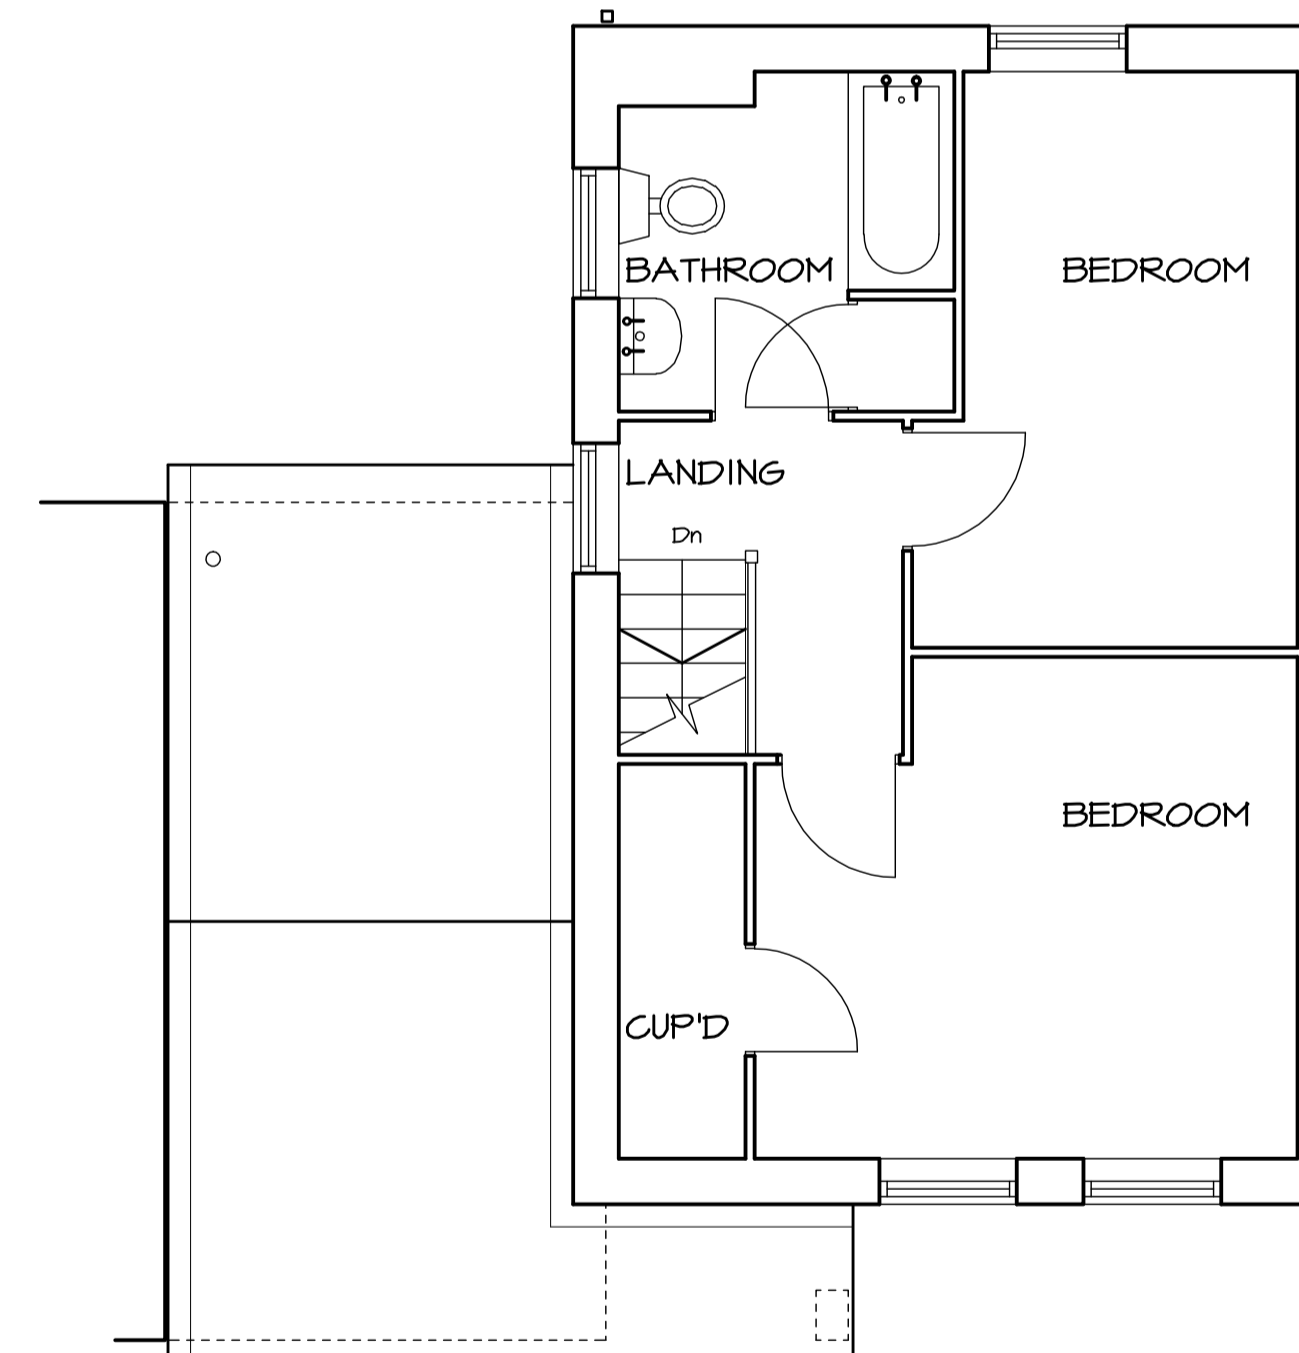

FIRST FLOOR PLAN 1:50

WearmouthArchitectural
 design

Member of The Chartered Institute of Architectural Technologists

Suite 106, Design Works,
 William Street, Felling, Gateshead,
 Tyne and Wear, NE10 0JP.
 Tel: 0191 438 2488
 Mobile: 07380 258420
 E-mail: info@wacd.com
 Website: www.wacd.com

CLIENT
 MR & MRS DAVISON
 54 STATION ROAD
 BOLDON COLLIERY
 SOUTH SHIELDS
 NE35 9HP

PROJECT
 PROPOSED EXTENSION & ALTERATIONS
 54 STATION ROAD, BOLDON COLLIERY
 SOUTH SHIELDS, NE35 9HP

TITLE
 EXISTING PLANS & ELEVATIONS

SCALE
 1:50/100 © A1

DATE
 FEBRUARY 2015

DRAWING No
 3102 / 01