



NORTH

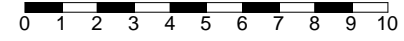

10 metres

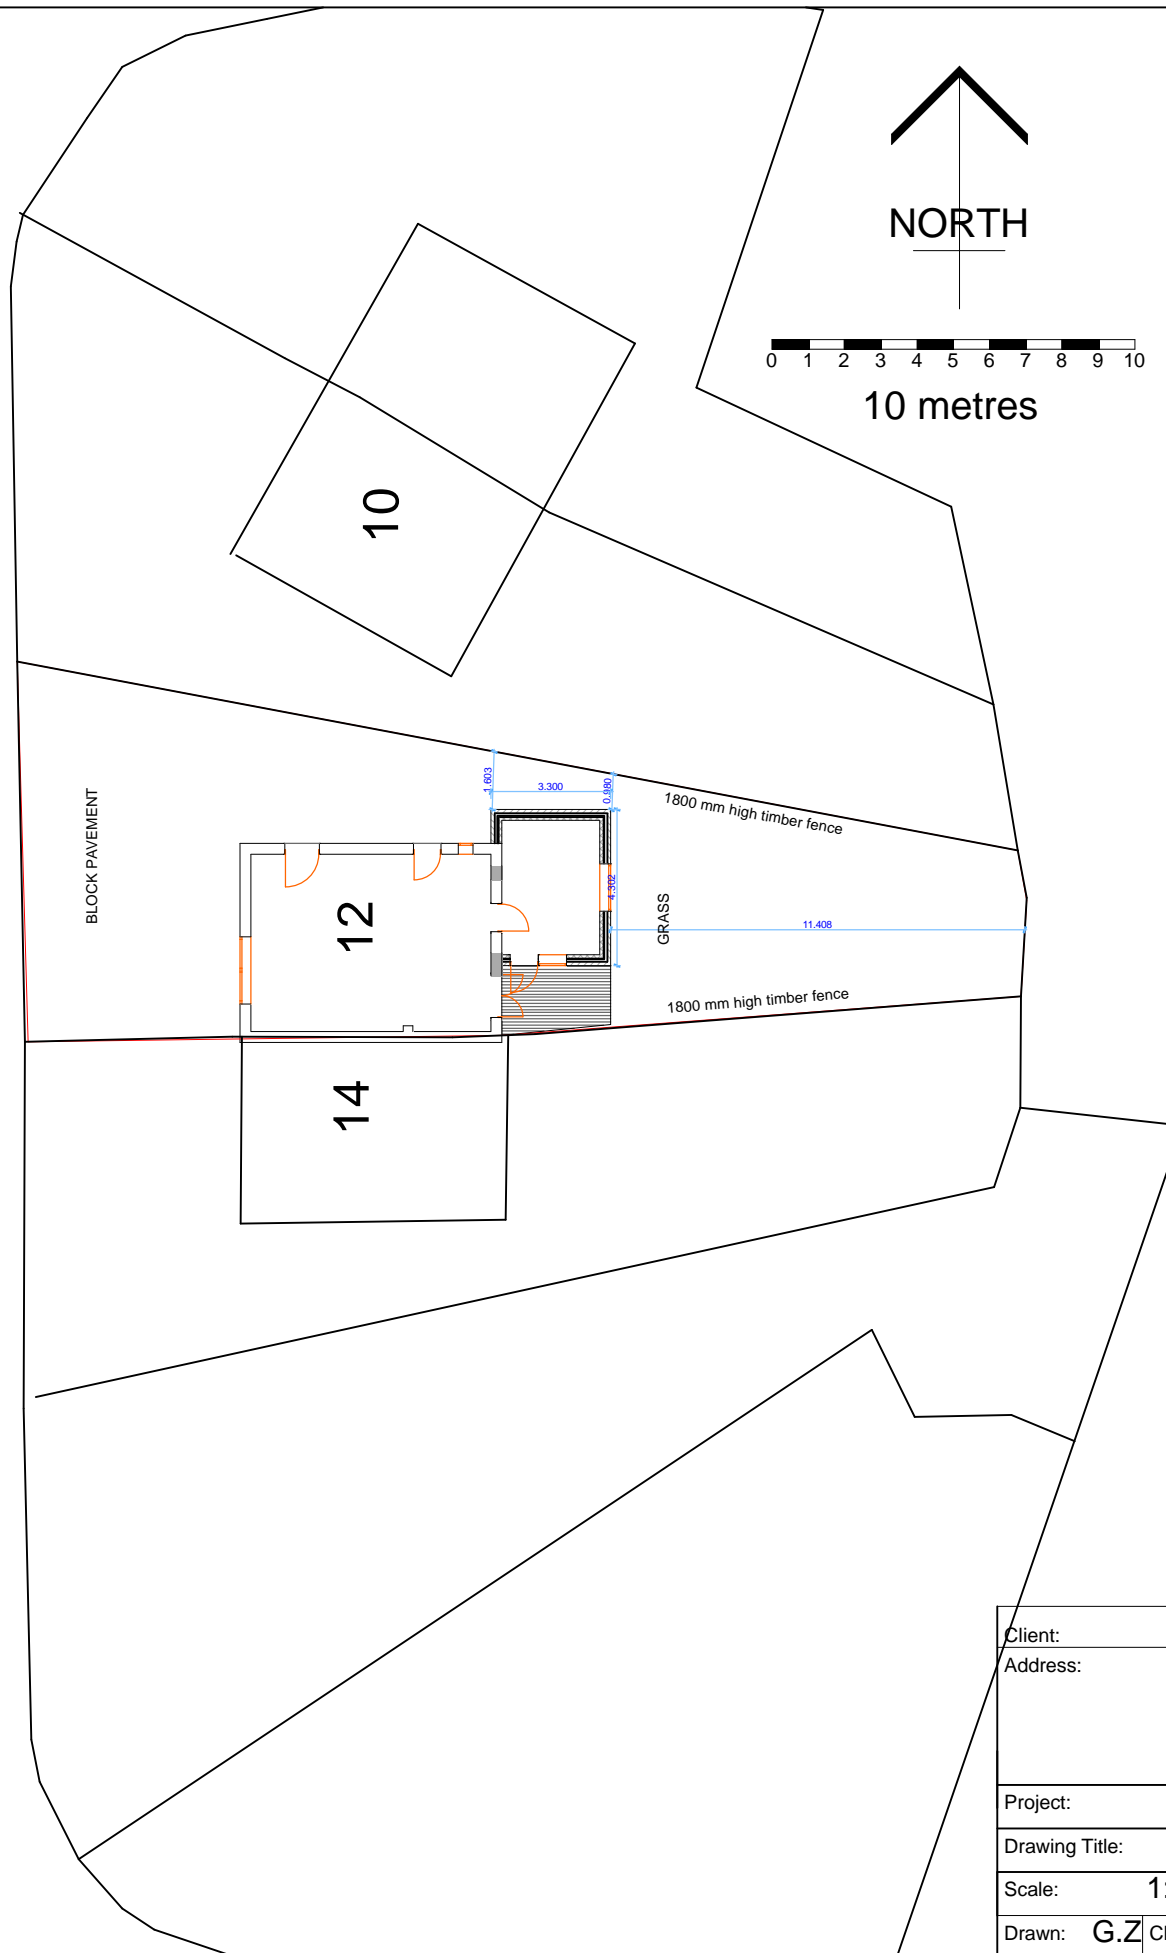

Client:	Mr and Mrs Bebia		
Address:	12 Milton Ave NE31 1PY		
Project:	Double Story Rear Extension		
Drawing Title:	Proposed Site Plan		
Scale:	1:200@A3	Date:	26/02/2015
Drawn:	G.Z	Checked:	Dwg No. 1424_07



RIBA Chartered Practice
 104 Great Lime Road
 Newcastle Upon Tyne
 NE12 7DQ
 T: 0191 289 4312
 M: 0794 4573 433
 bwarchitecture@gmail.com
 www.bw-architecture.co.uk