



Existing Rear Elevation

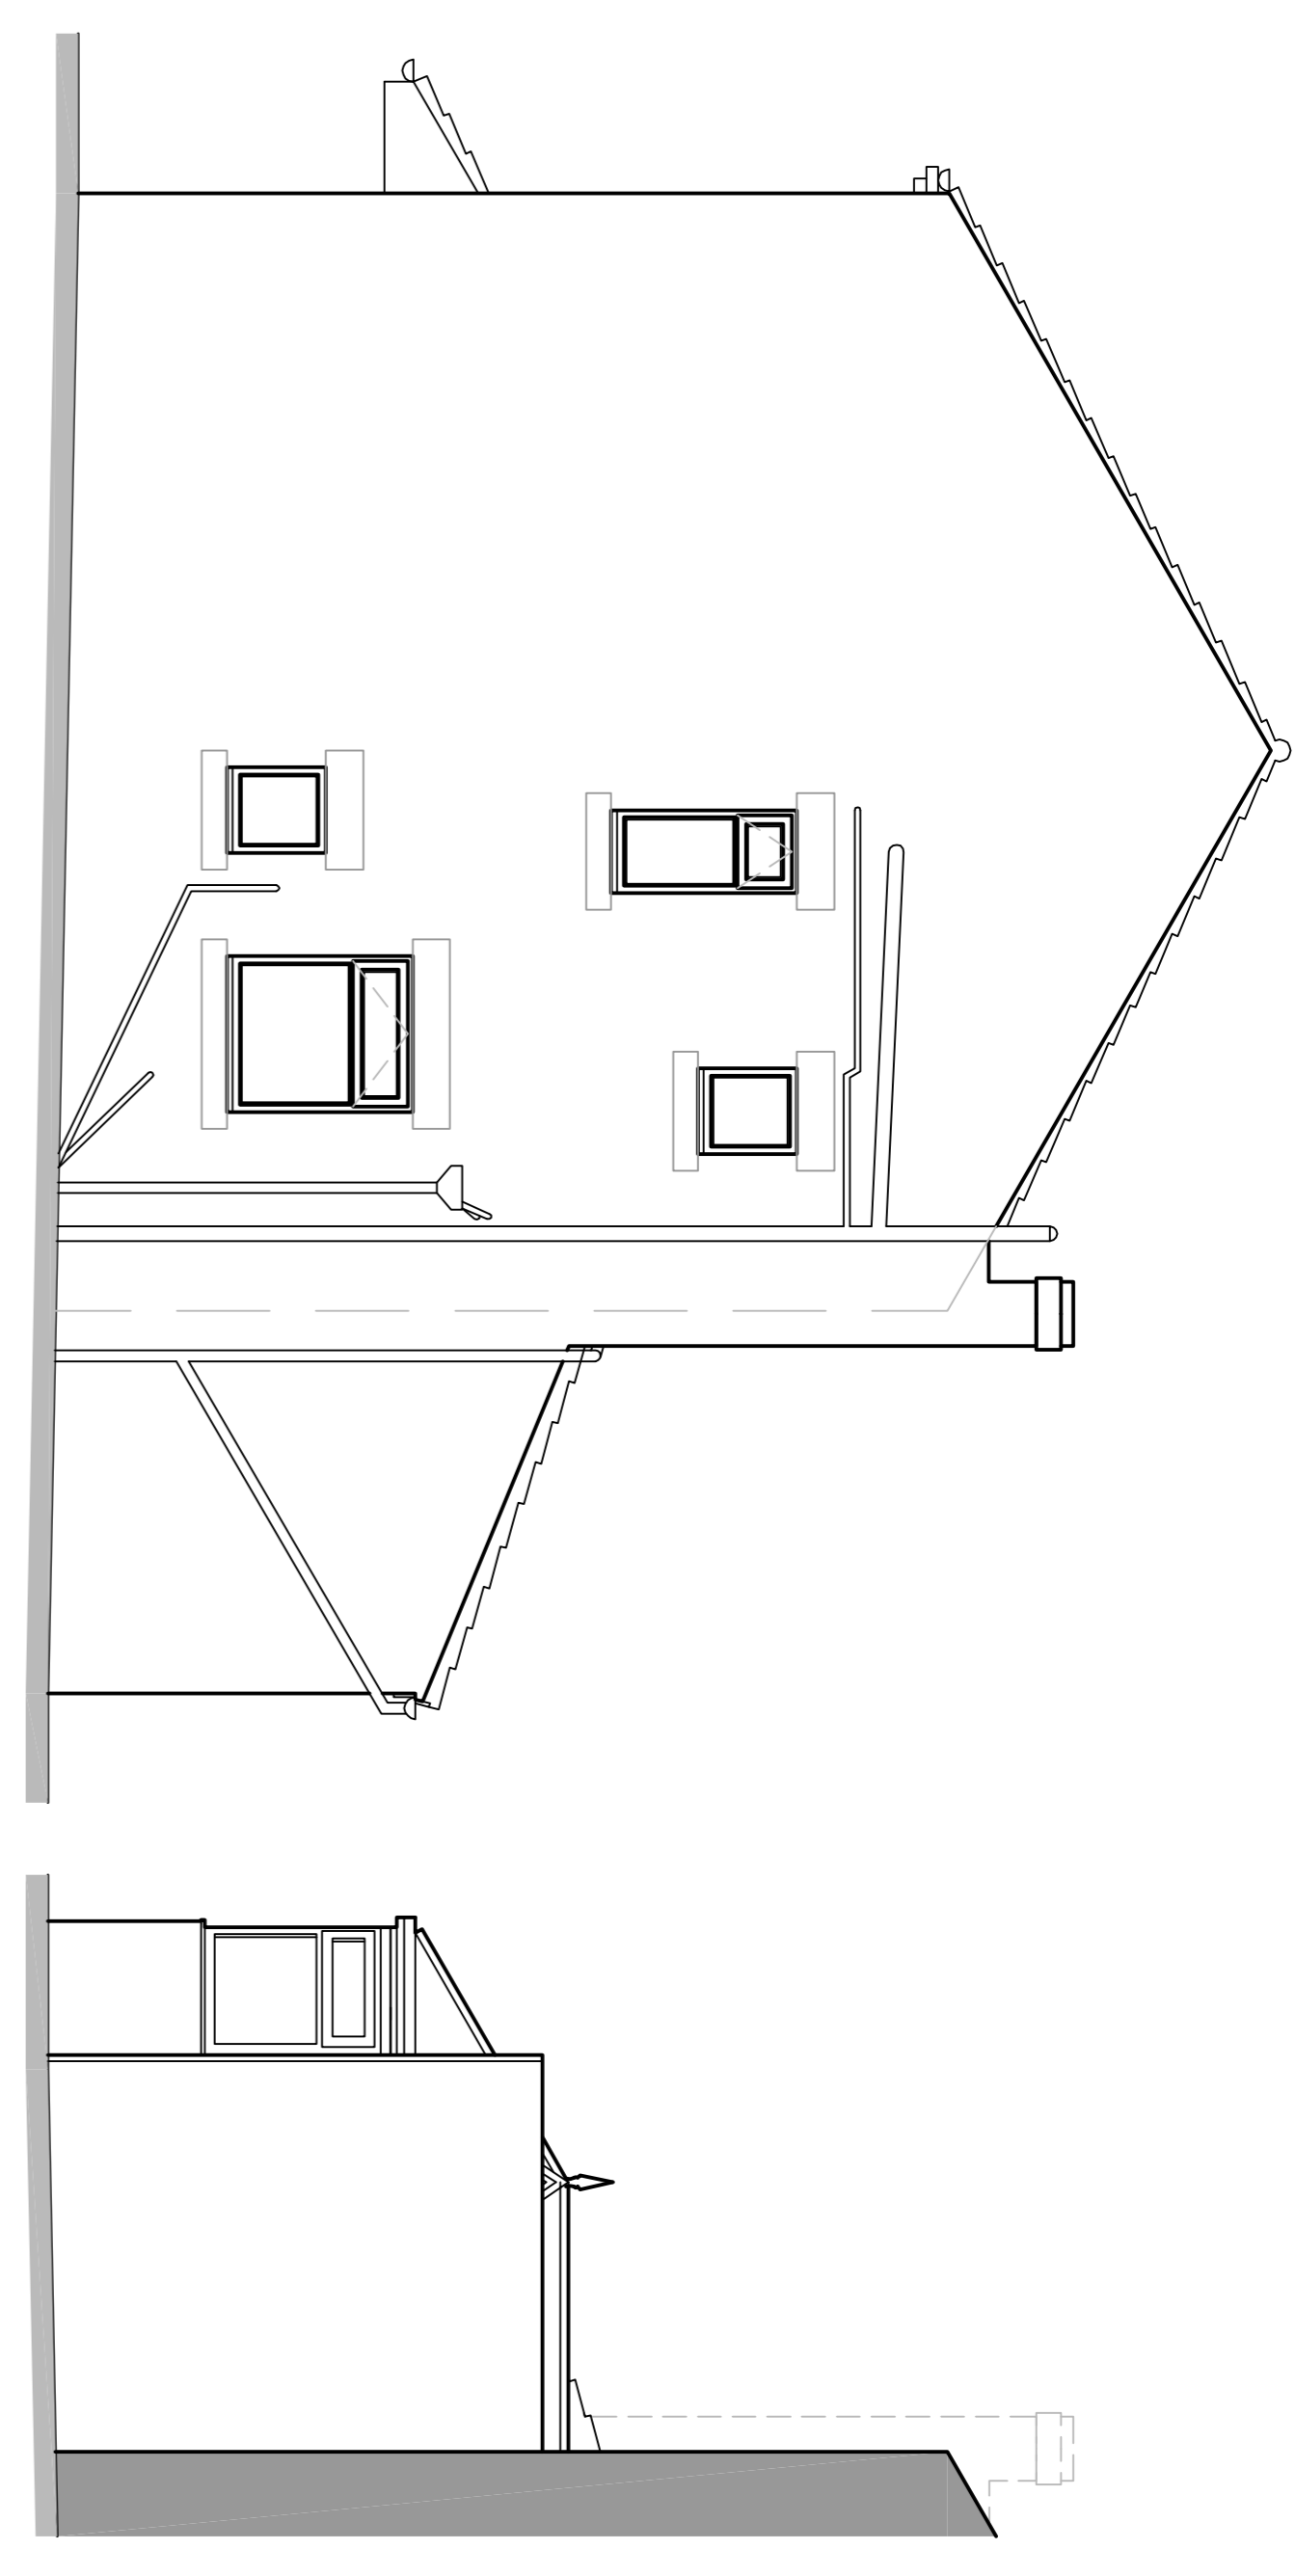


Existing Side Elevation


Existing Side Elevation

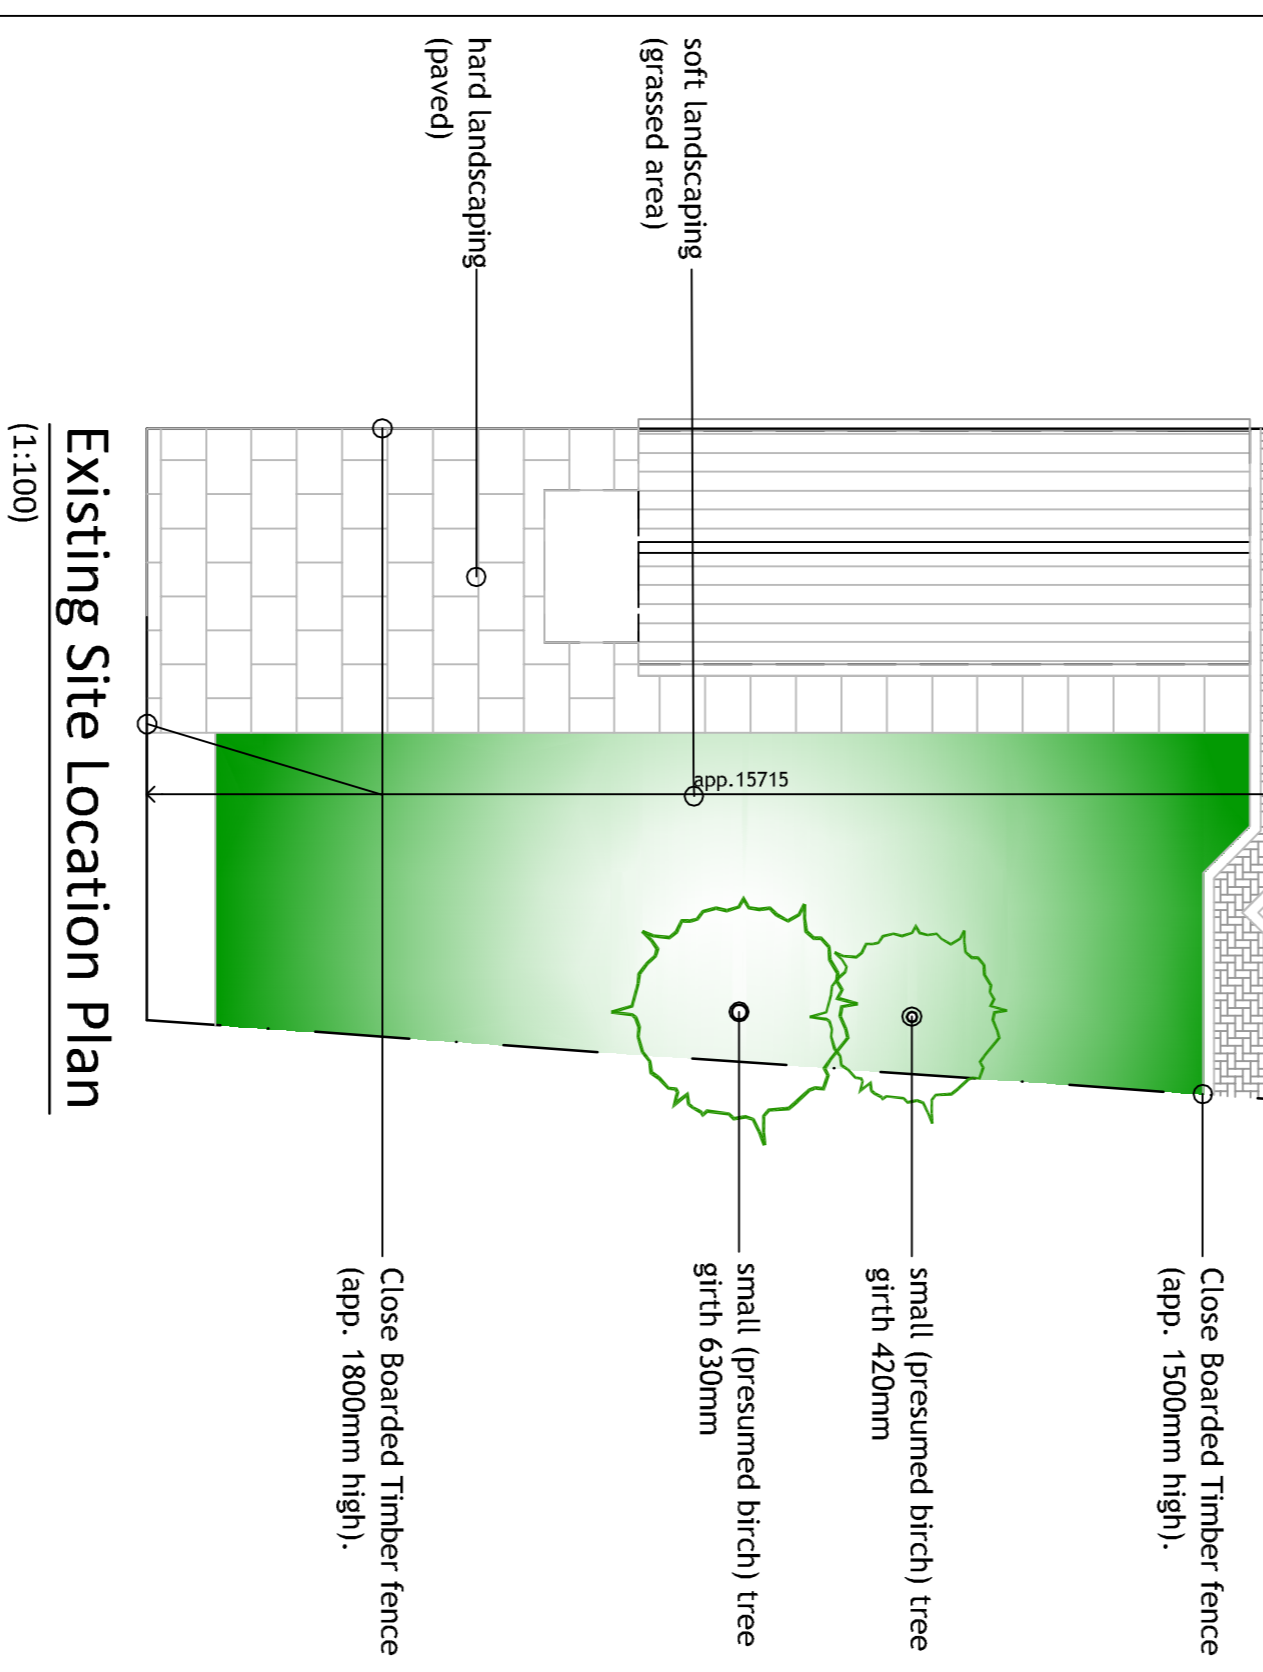

Existing Site Location Plan
(1:1,000)

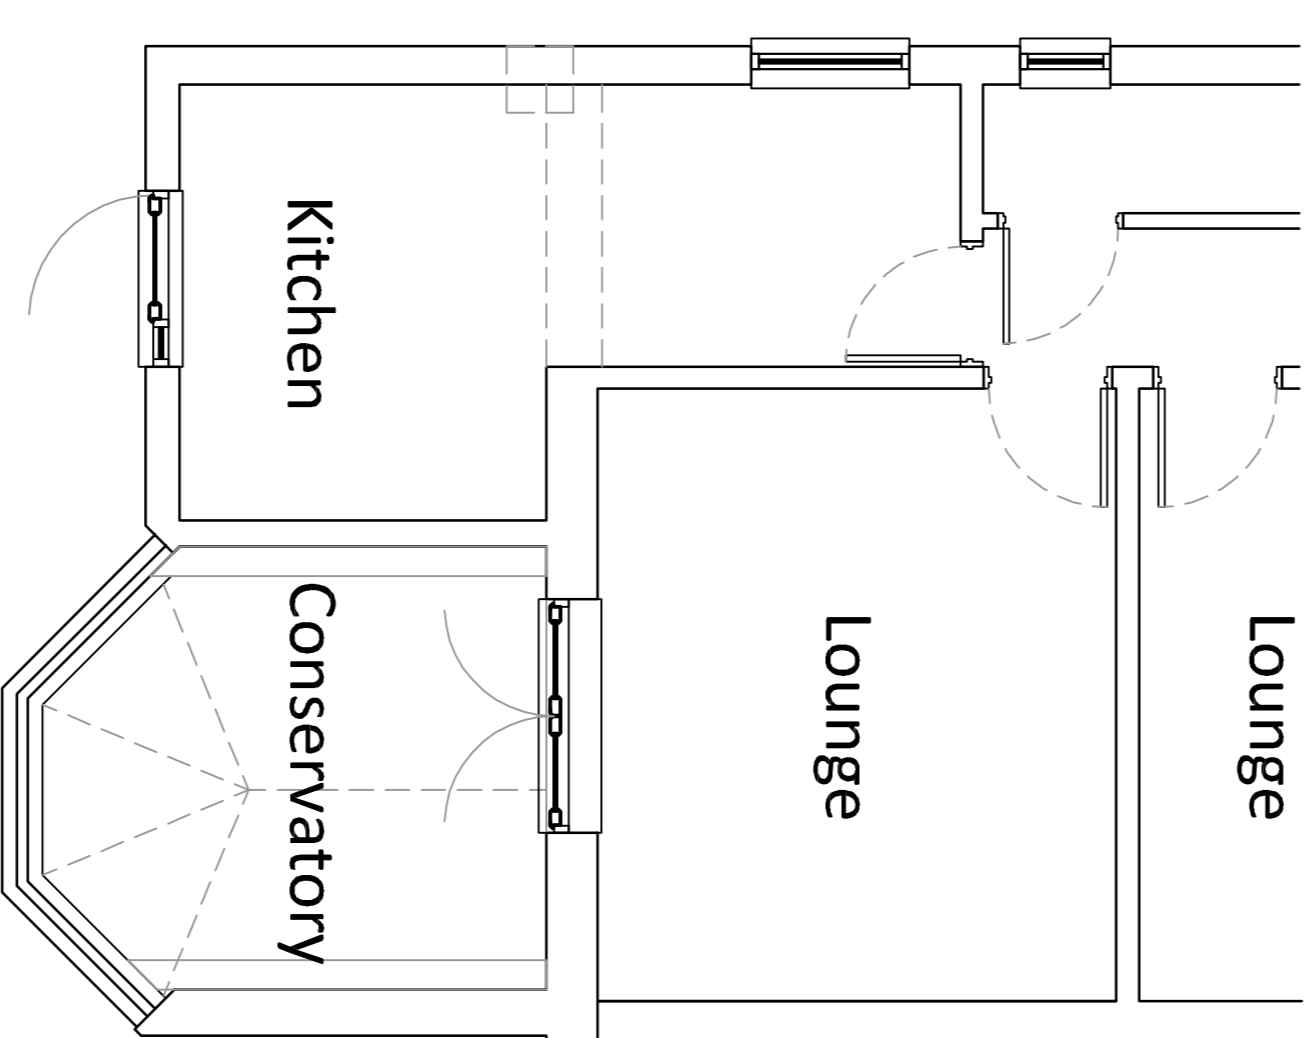

Existing Ground Floor Plan

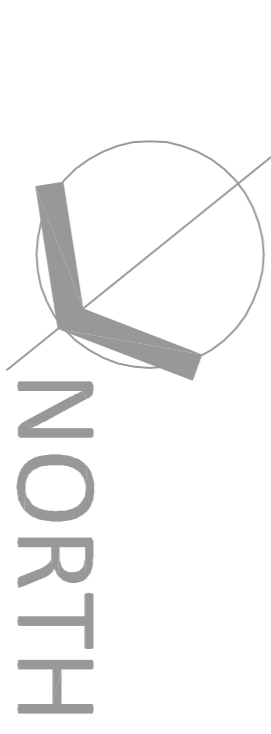

Client: Neil Collins	Client Email: neilcollins@blueyonder.co.uk	Tel: 0775 1417987	Date: 12/02/15	Scale: 1:50
Address: 87 Ashby Road, South Shields, Tyne & Wear, NE34 0PQ			Prop'd Replacement Rear Extension	
			Existing Plan & Elevations	
			Rev: 01A	