




PROPOSED FRONT ELEVATION

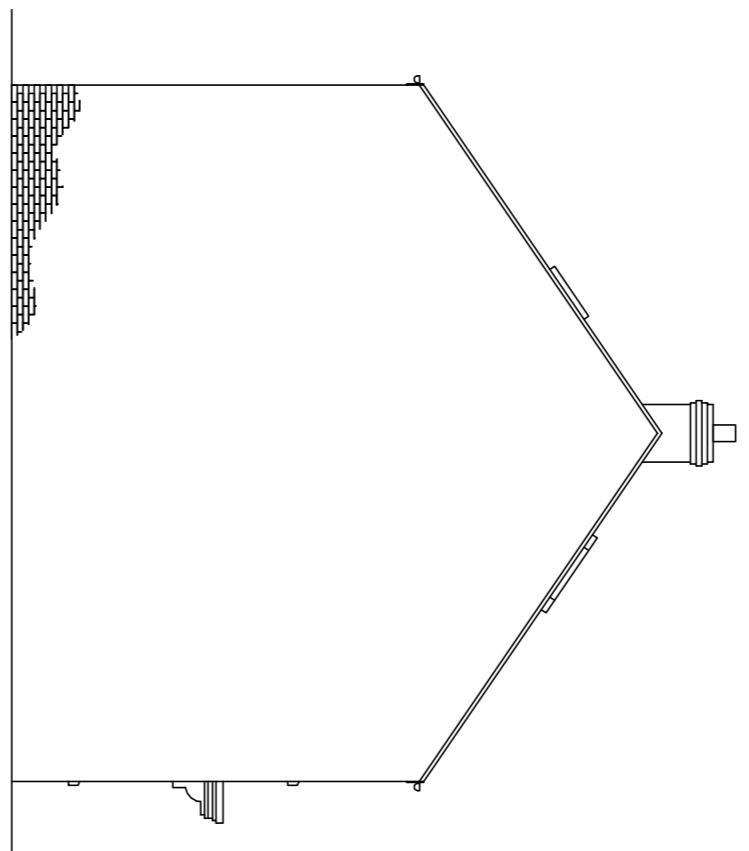


VIEW ON ARROW B

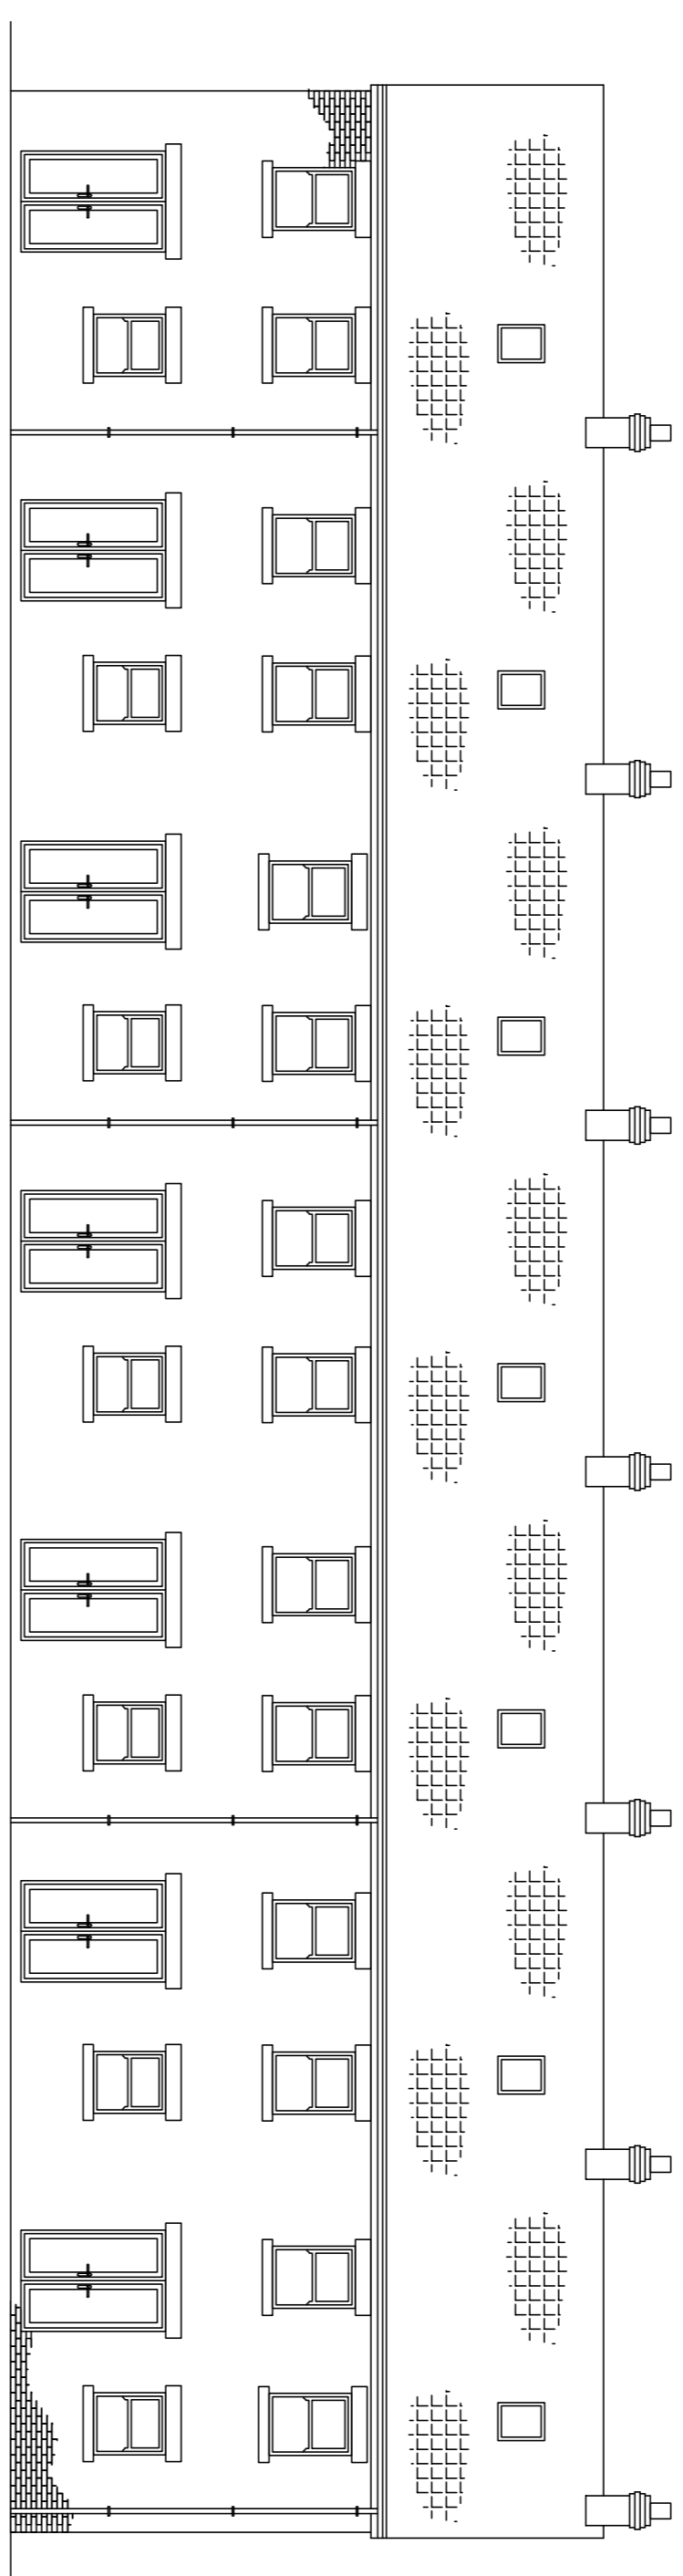


PROPOSED REAR ELEVATION

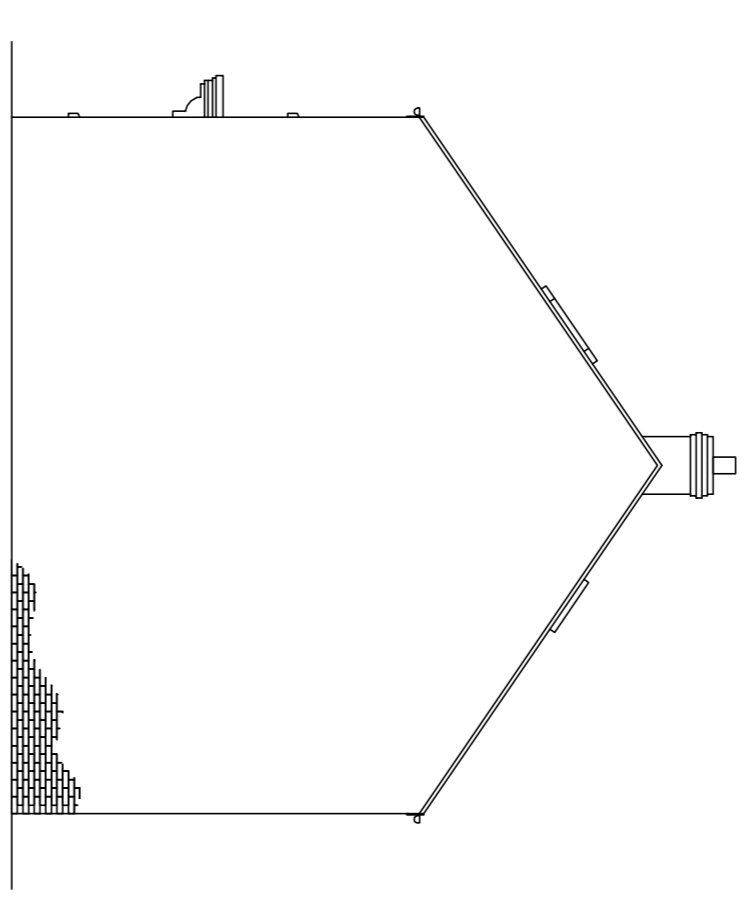


VIEW ON ARROW A

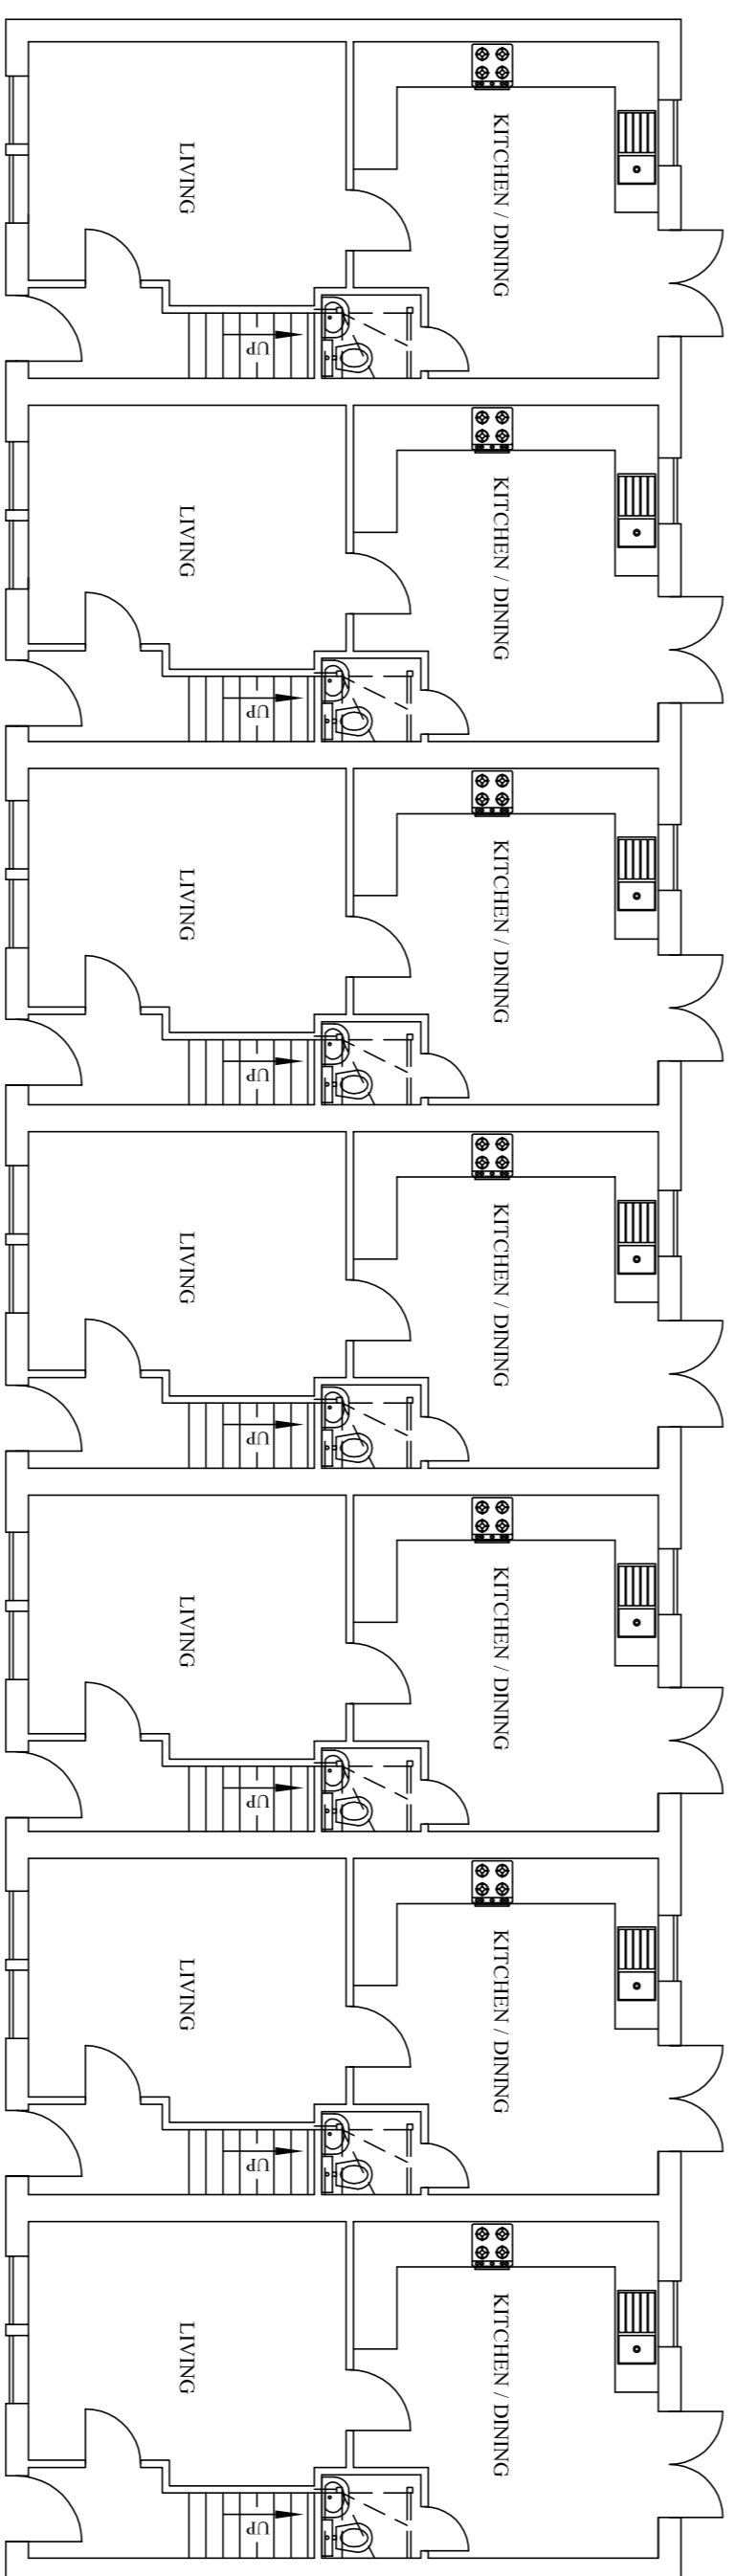

PROPOSED GROUND FLOOR PLAN

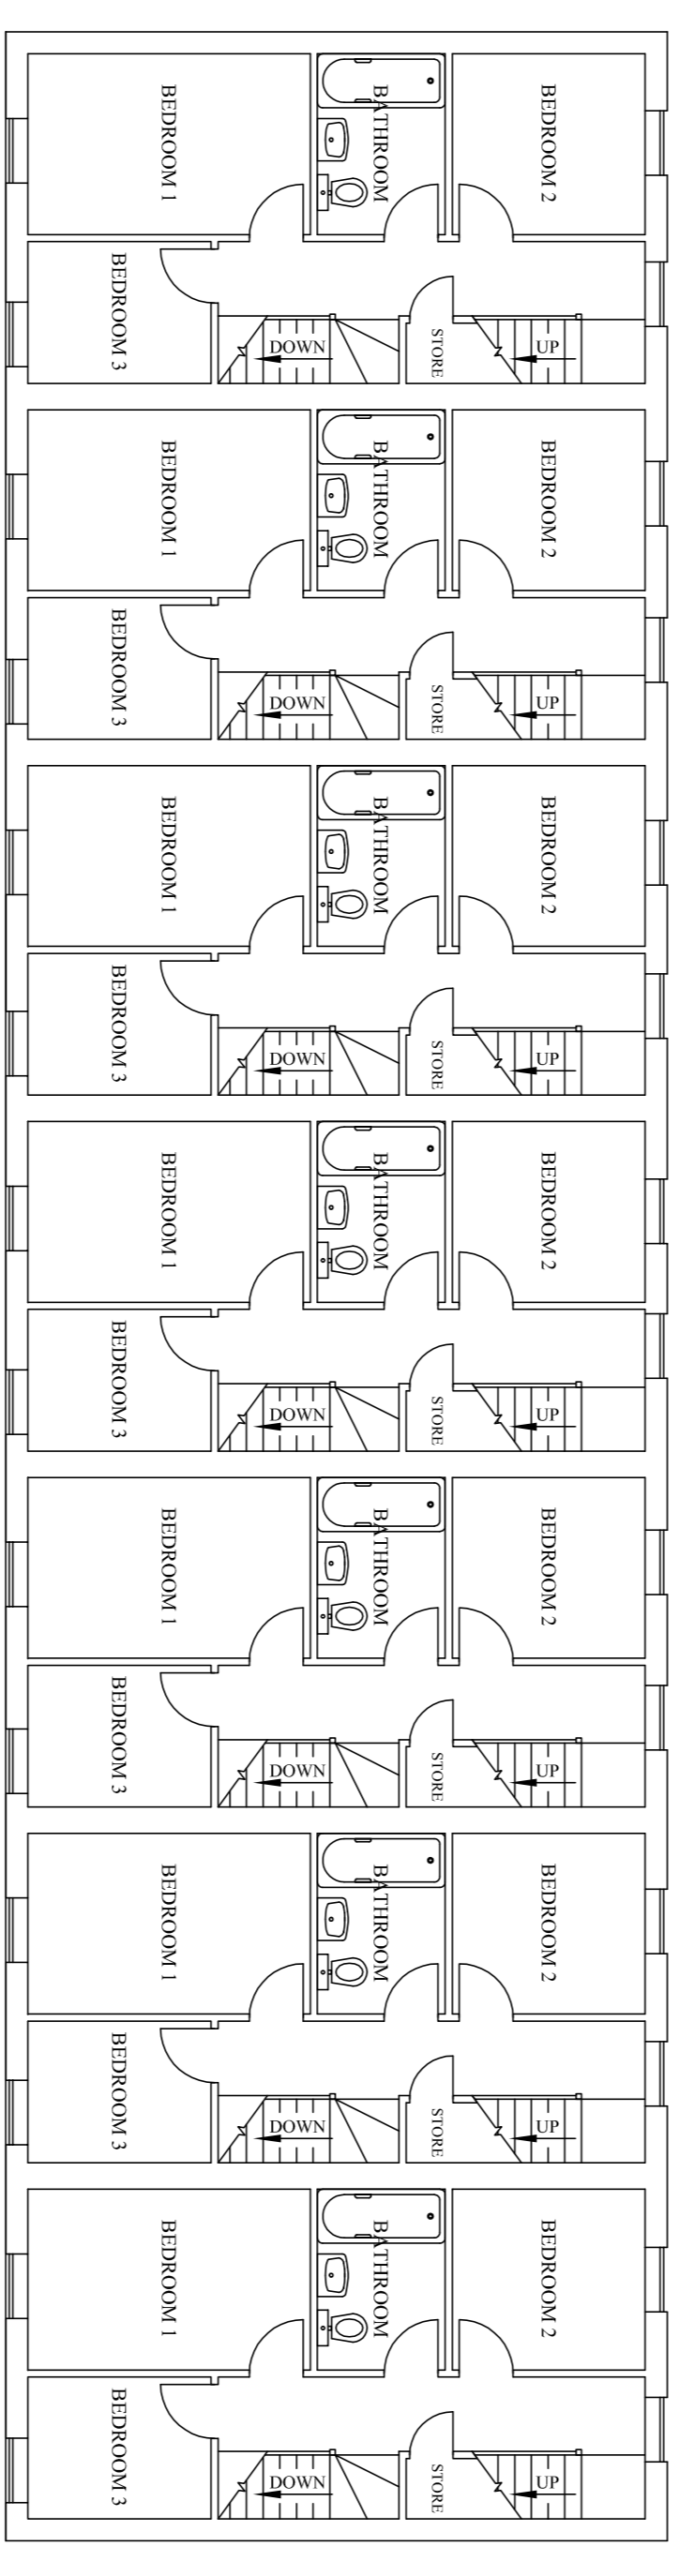

PROPOSED FIRST FLOOR PLAN

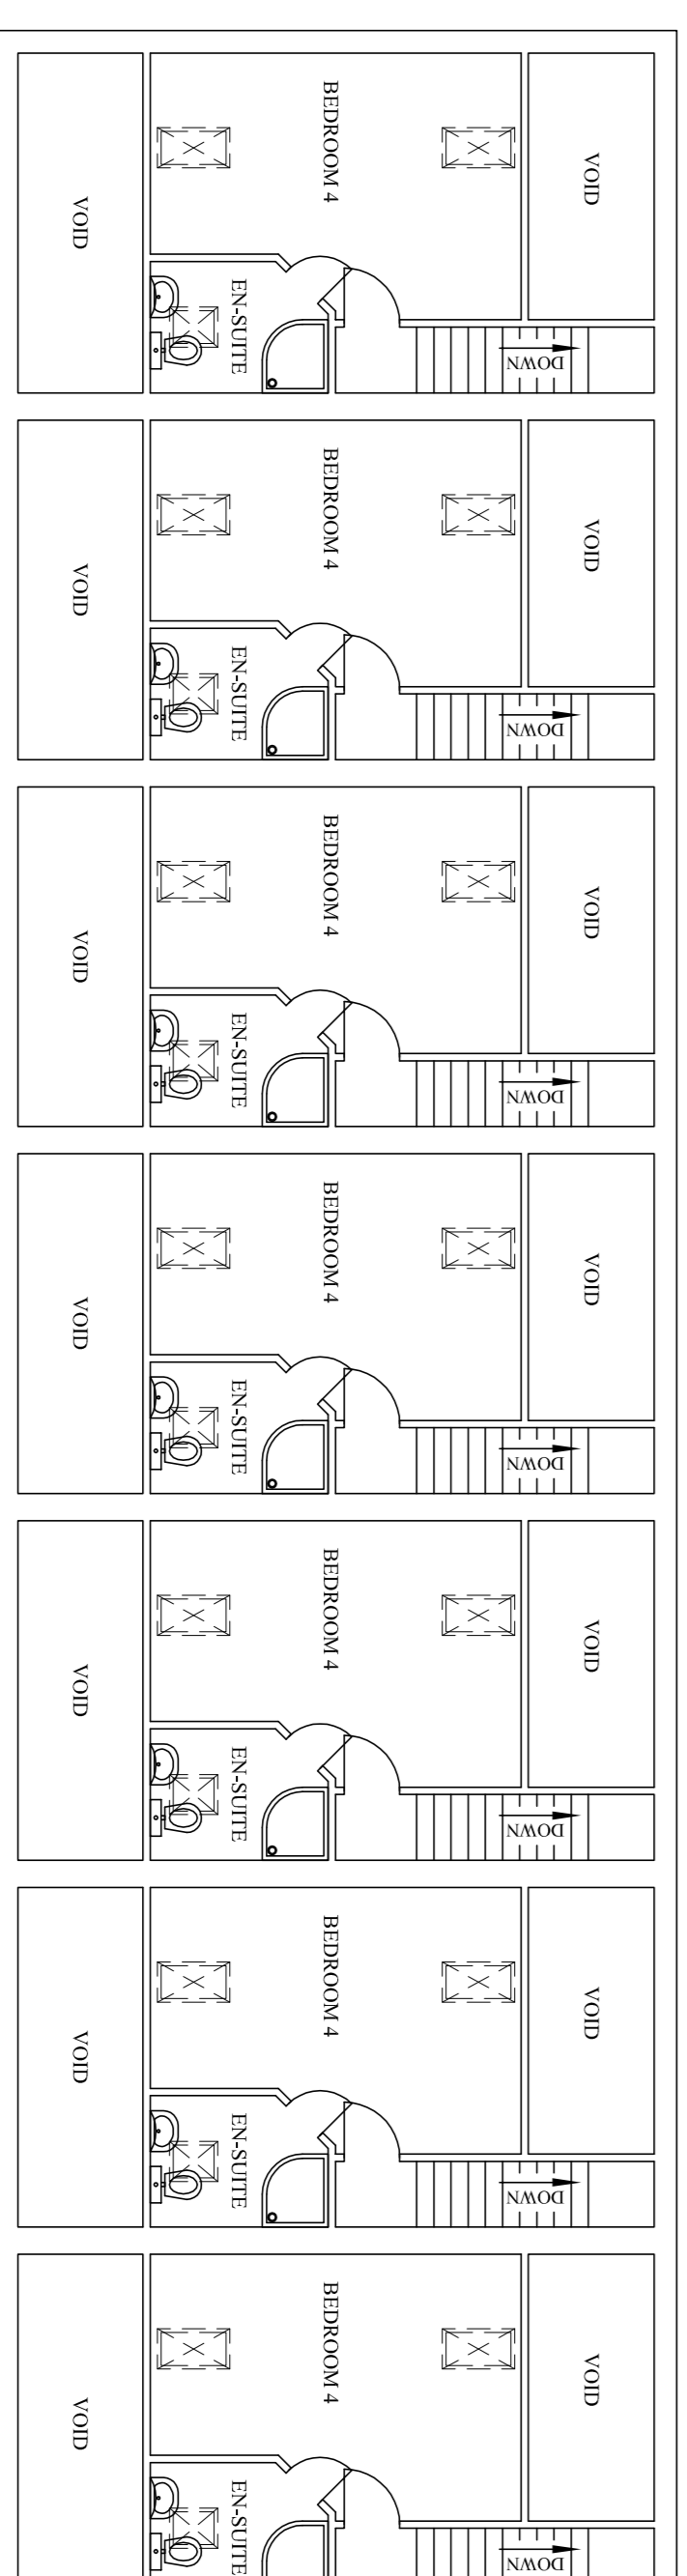

PROPOSED SECOND FLOOR PLAN

ASSOCIATED DRAWINGS:-  
 AD-13-87 - SHT. 1 - EXISTING SITE / ROOF PLAN.  
 AD-13-87 - SHT. 2 - EXISTING ELEVATIONS.  
 AD-13-87 - SHT. 3 - PROPOSED SITE / ROOF PLAN.  
 AD-13-87 - SHT. 4 - PROPOSED PLANS AND ELEVATIONS.  
 AD-13-87 - SHT. 5 - PROPOSED BOUNDARY TREATMENTS.  
**REVISION 1 - OUTLINE OF CORONATION TERRACE SHOWN.**

DRAWING No. AD-13-87

CLIENT: MR WASHBOURNE

ADDRESS: BOLDON COLLIERY WORKMENS SOCIAL CLUB, STATION ROAD,  
 BOLDON COLLIERY, TYNE & WEAR, NE35 9HP

TITLE:  
 PROPOSED PLANS AND ELEVATIONS

REV	DATE	SCALE	SHT	SIZE
1	JAN - 2014	1:100	4	A1

FOR DRAWINGS TEL:- 0191 4204980 or 07970670053