



EXISTING.

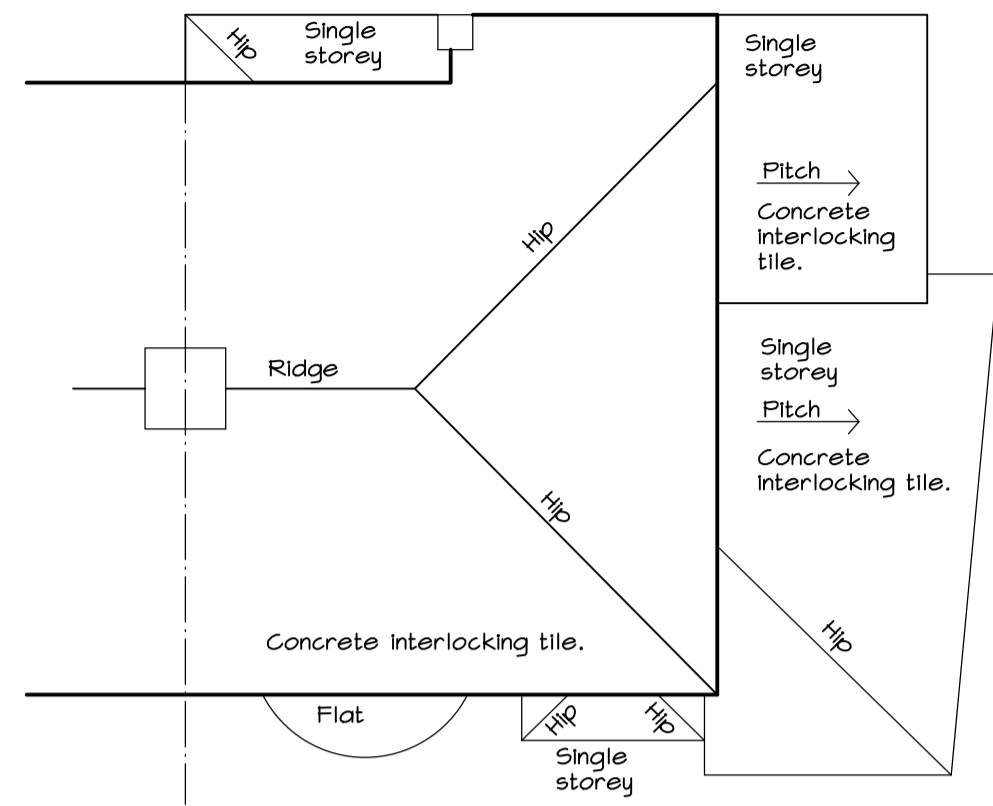


ROOF PLAN.

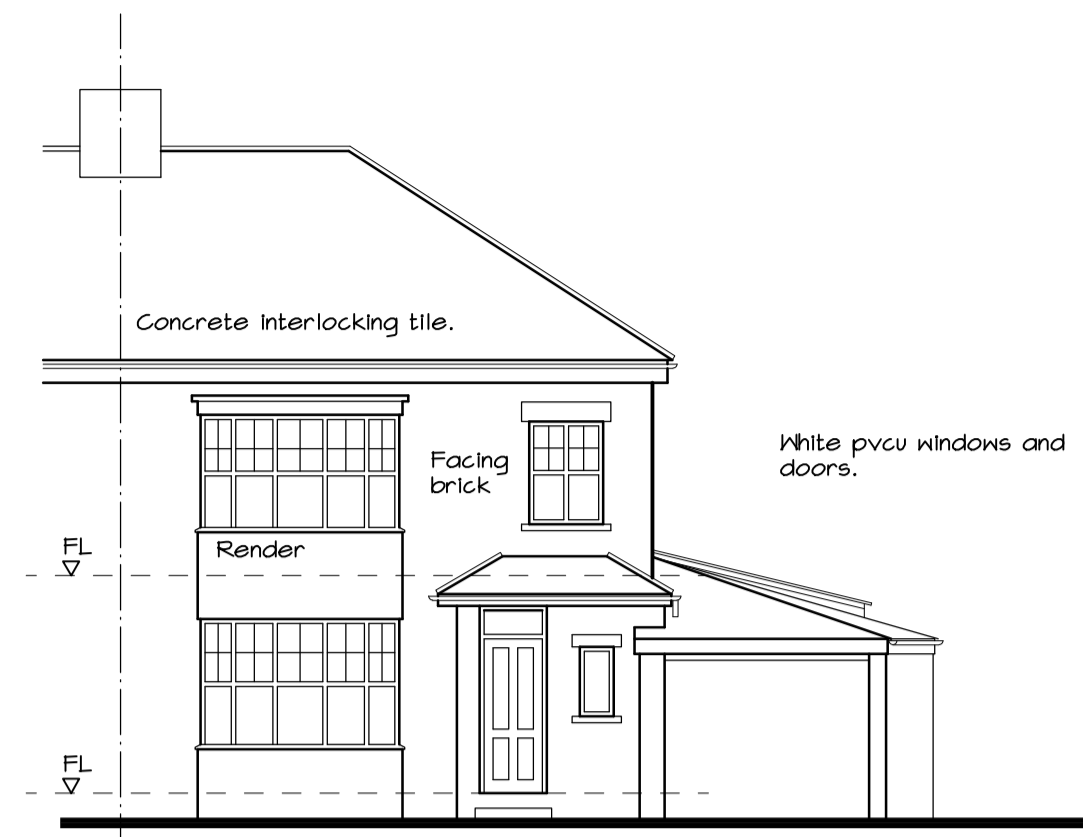


NORTH EAST ELEVATION.

PROPOSED.

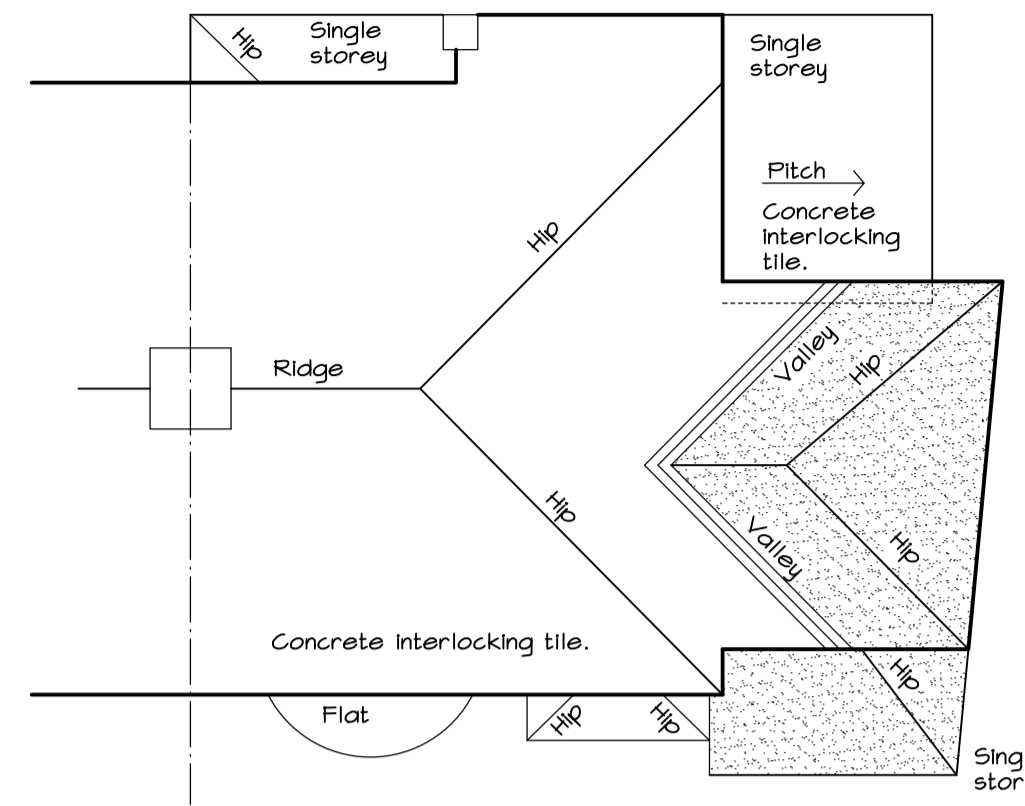


ROOF PLAN.

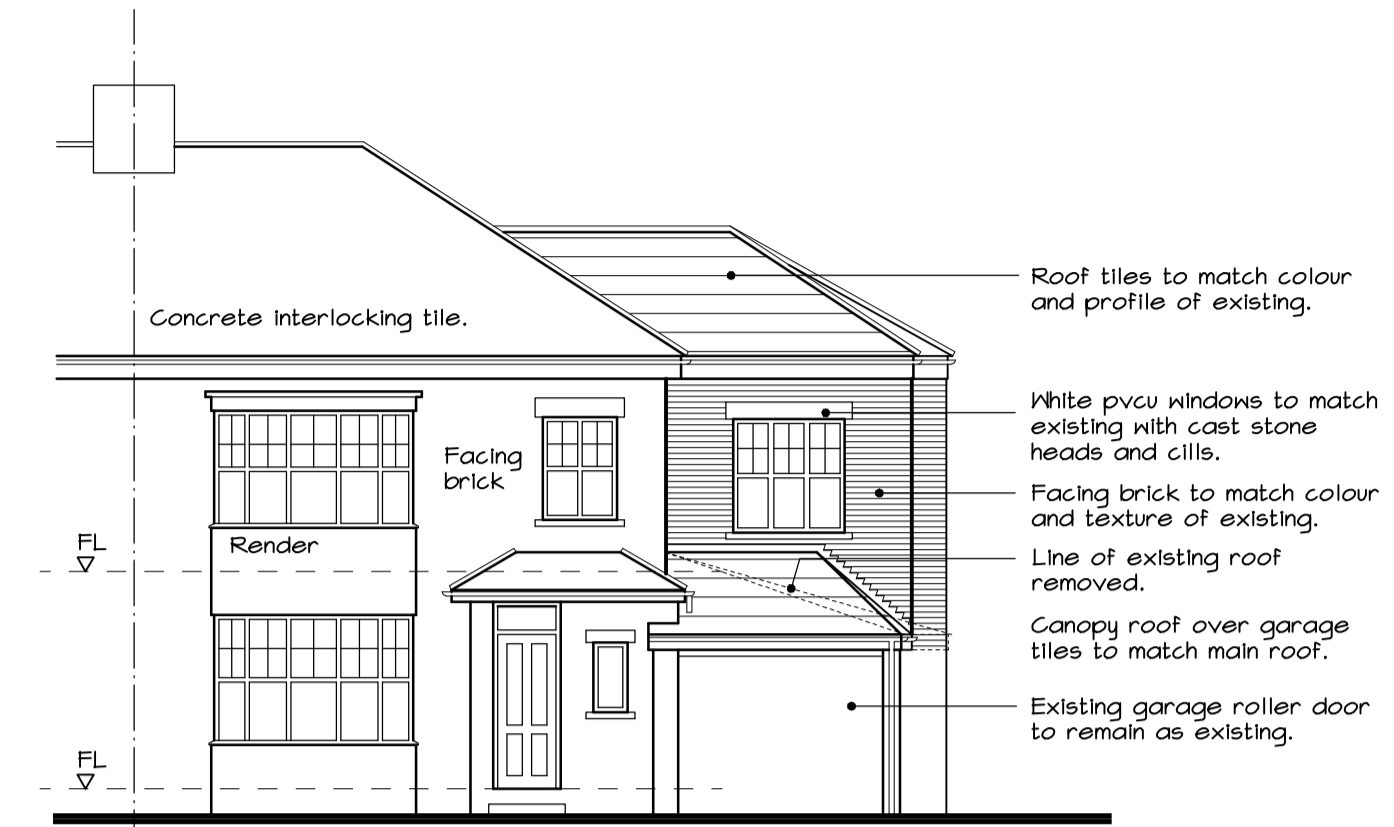


NORTH EAST ELEVATION.


COPYRIGHT OF WEARMOUTH ARCHITECTURAL DESIGN
DO NOT SCALE FROM THE DRAWING
USE ANNOTATED DIMENSIONS IN ALL CASES
ALL DIMENSIONS TO BE CHECKED ON SITE
REPORT ANY DISCREPANCIES TO ARCHITECT IN WRITING
BEFORE PROCEEDING

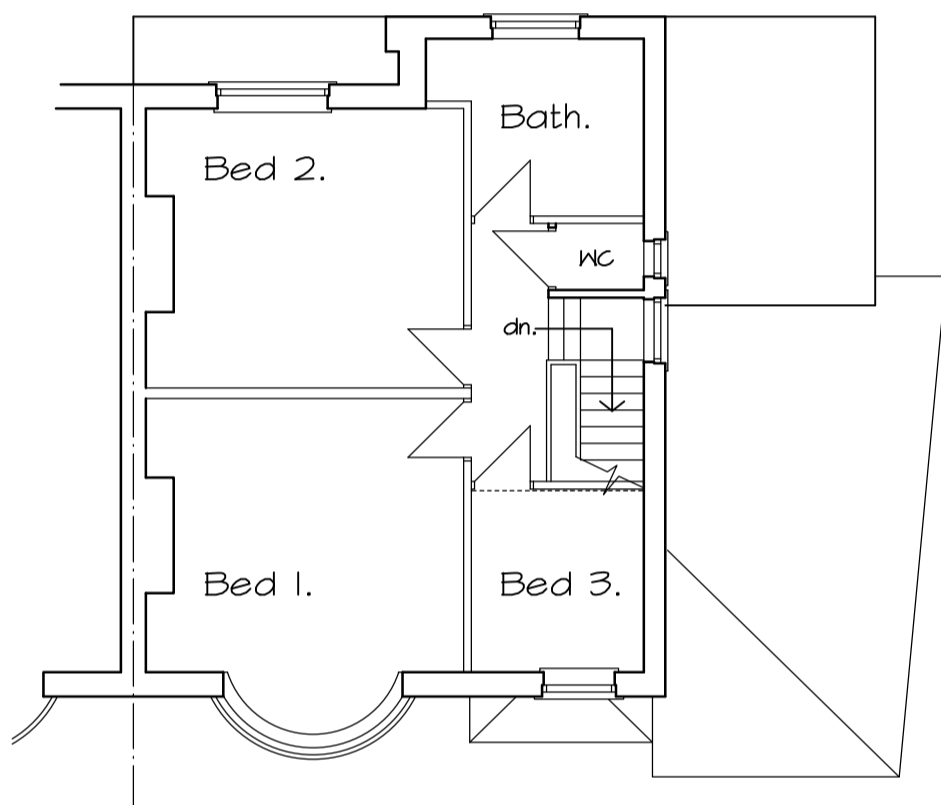


FIRST FLOOR PLAN.

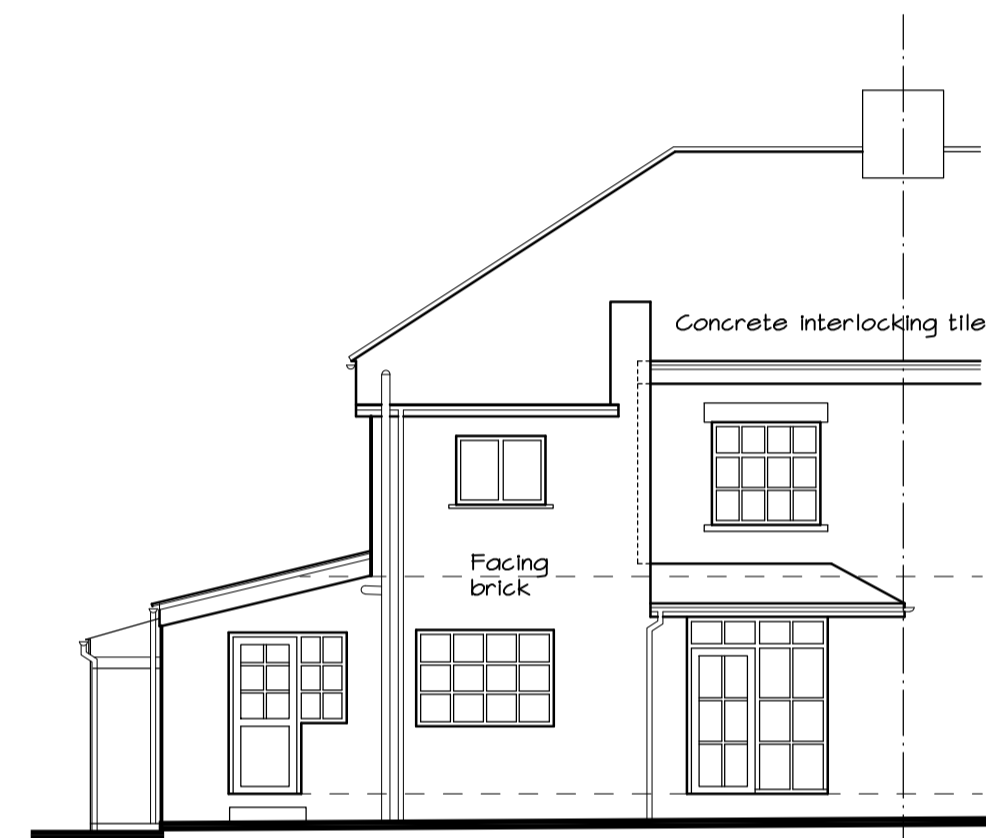


SOUTH WEST ELEVATION.

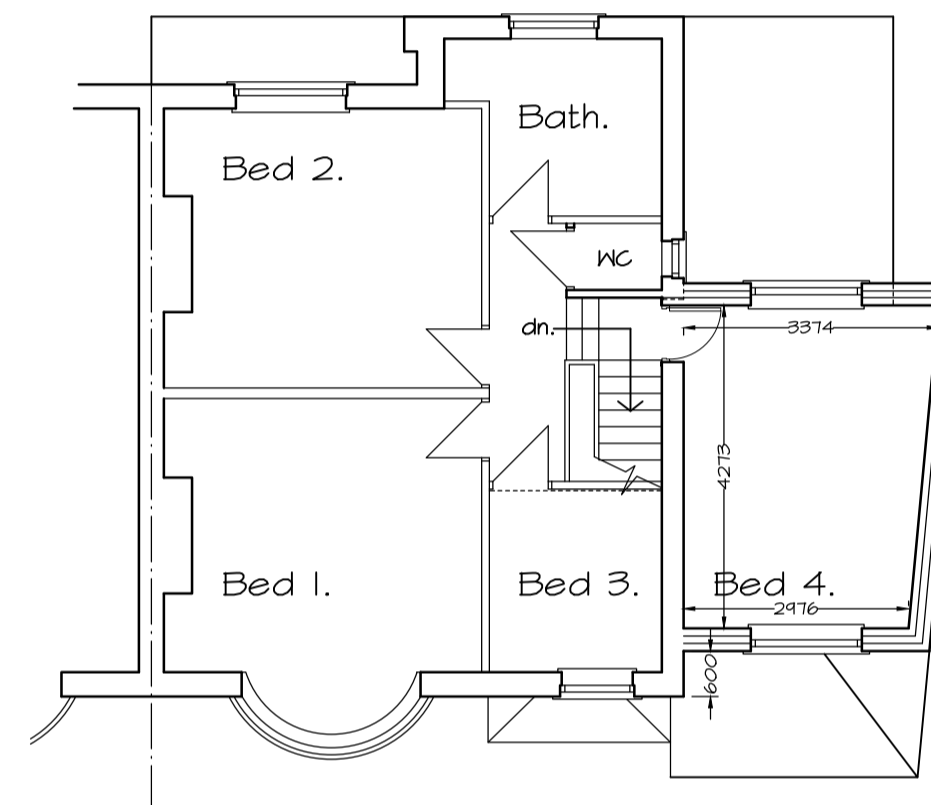


FIRST FLOOR PLAN.

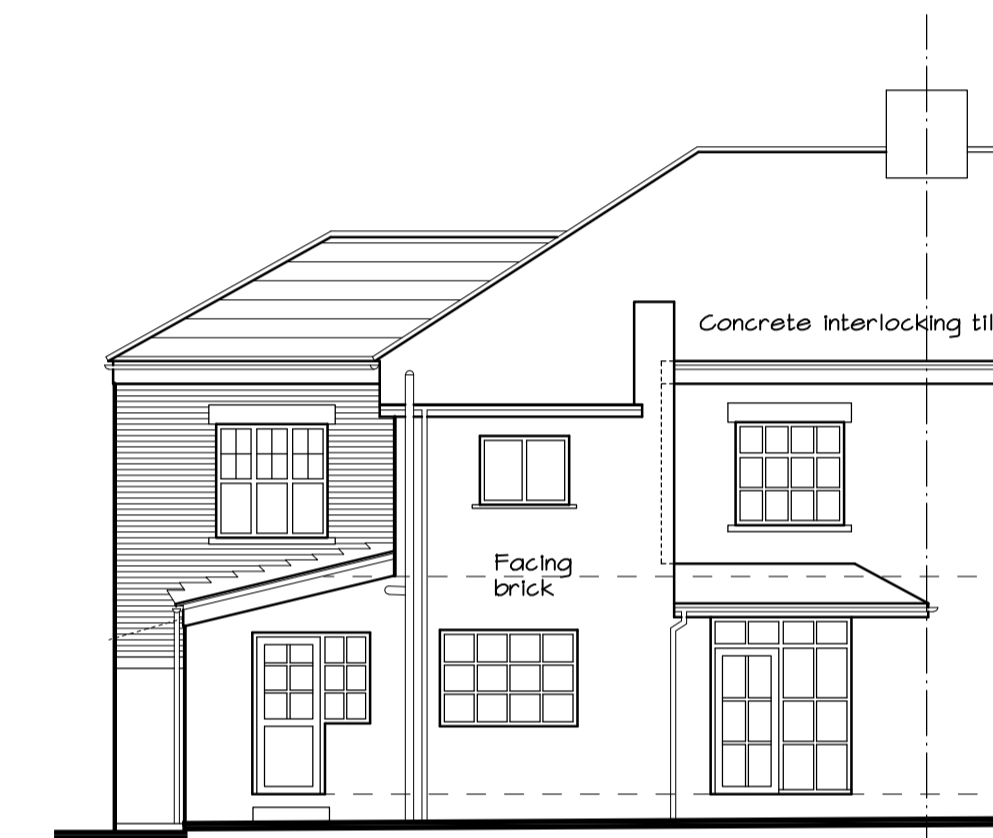


SOUTH WEST ELEVATION.

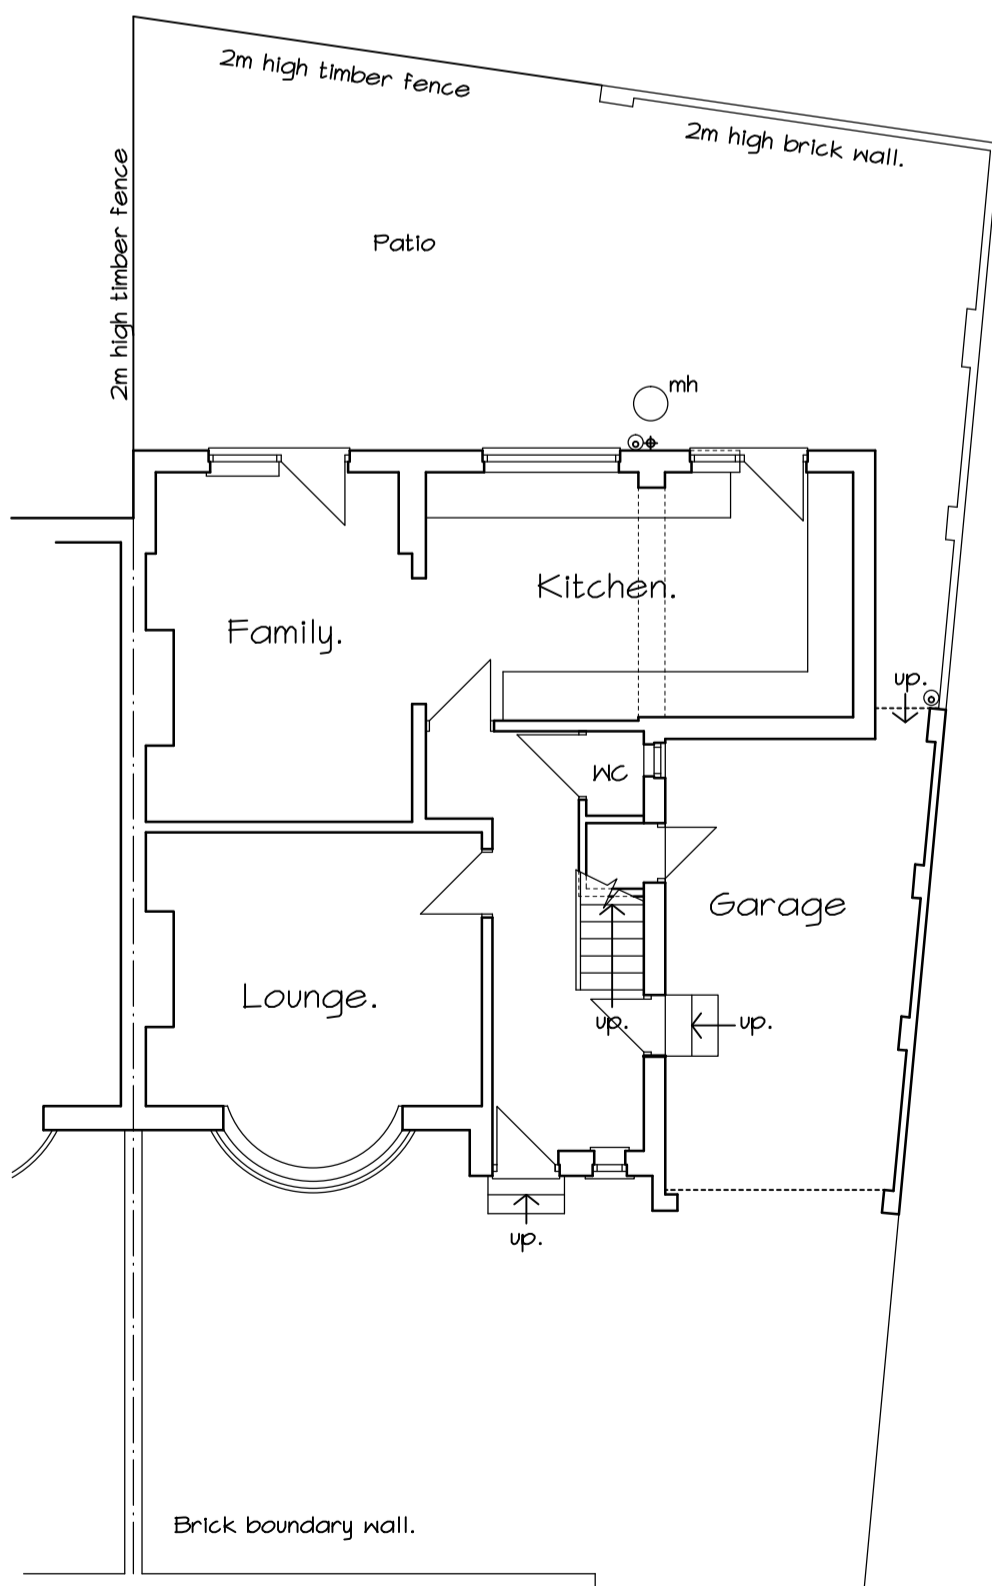


GROUND FLOOR PLAN / SITE LAYOUT.

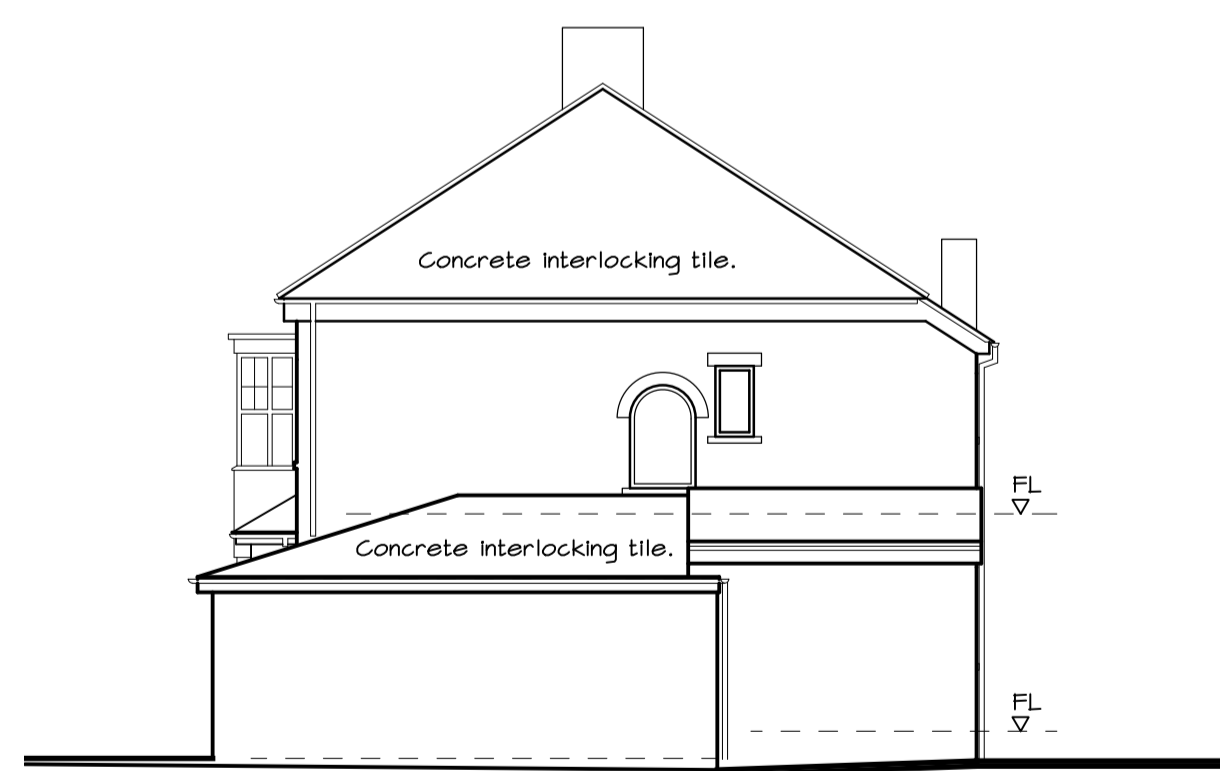

NORTH WEST ELEVATION.

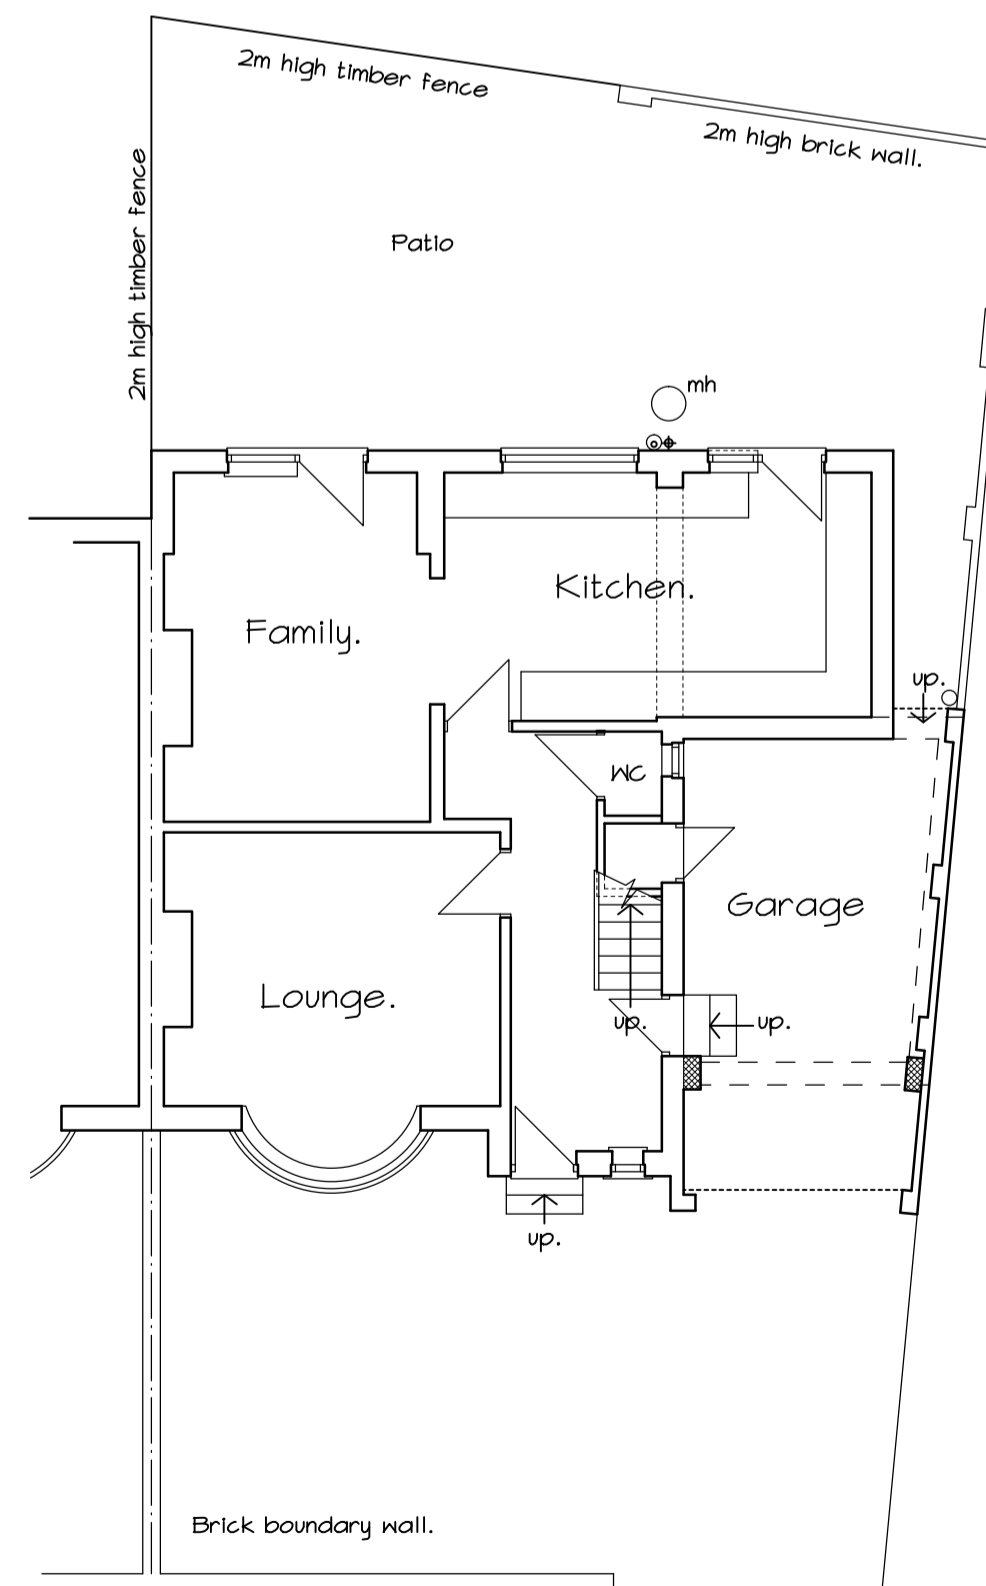

GROUND FLOOR PLAN / SITE LAYOUT.

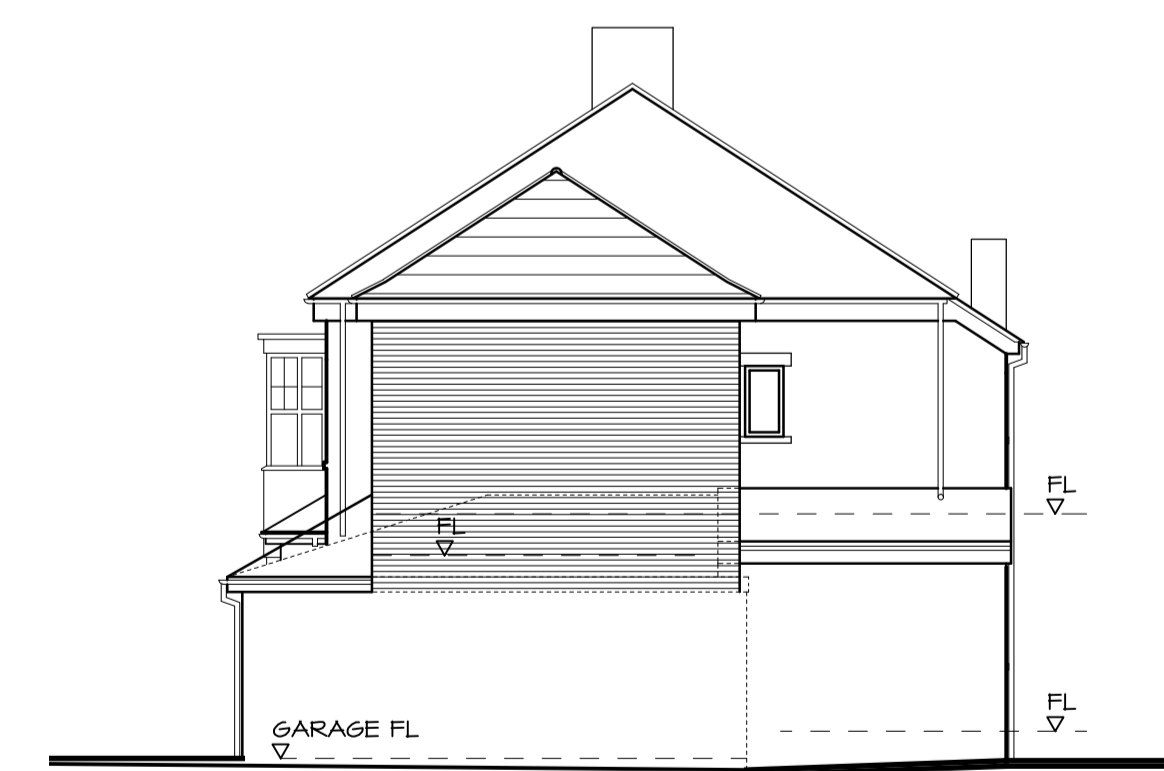

NORTH WEST ELEVATION.

Wearmouth Architectural design

Member of The Chartered Institute of Architectural Technologists

Suite 106, Design Works,
William Street, Felling, Gateshead,
Tyne and Wear, NE10 0JP,
Tel: 0191 438 2480
Mobile: 07860 255429
E-mail: info@waditd.com
Website: www.waditd.com

CLIENT
MR. & MRS. L. ANDERSON
134 SUNDERLAND ROAD
SOUTH SHIELDS
TYNE & WEAR.

PROJECT
PROPOSED BEDROOM ABOVE EXISTING
GARAGE, 134 SUNDERLAND ROAD,
SOUTH SHIELDS, TYNE & WEAR.

TITLE
EXISTING & PROPOSED PLANS,
ELEVATIONS, ROOF PLAN & SITE
LAYOUT PLAN.

SCALE
1:100 @ A1

DATE
MARCH 2015

DRAWING No
3108 / 01