




EXISTING FRONTAGE 1:100

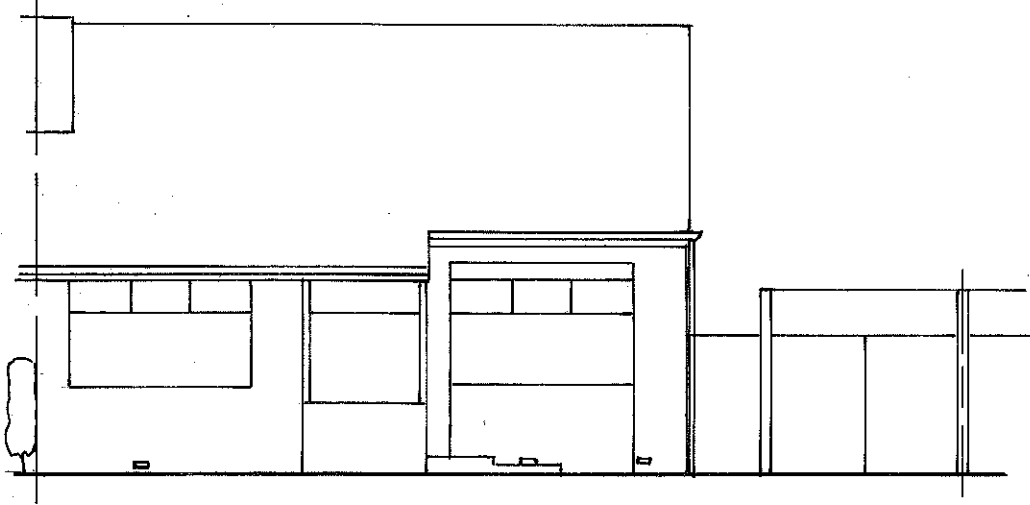


EXISTING SIDE 1:100

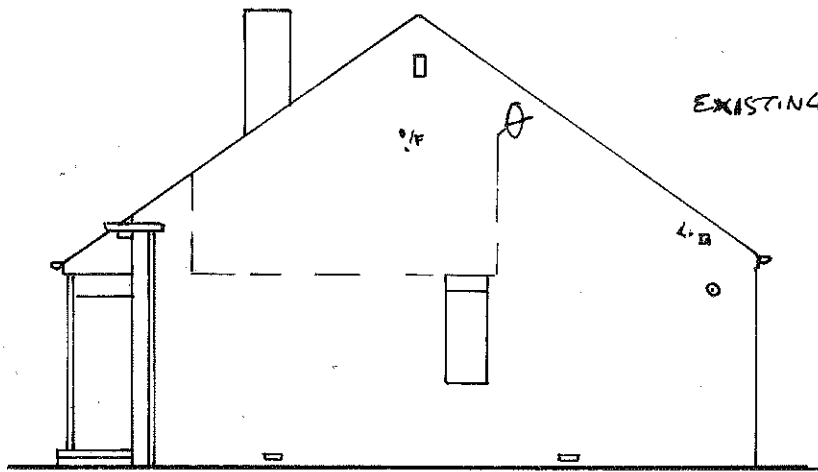


EXISTING REAR 1:100

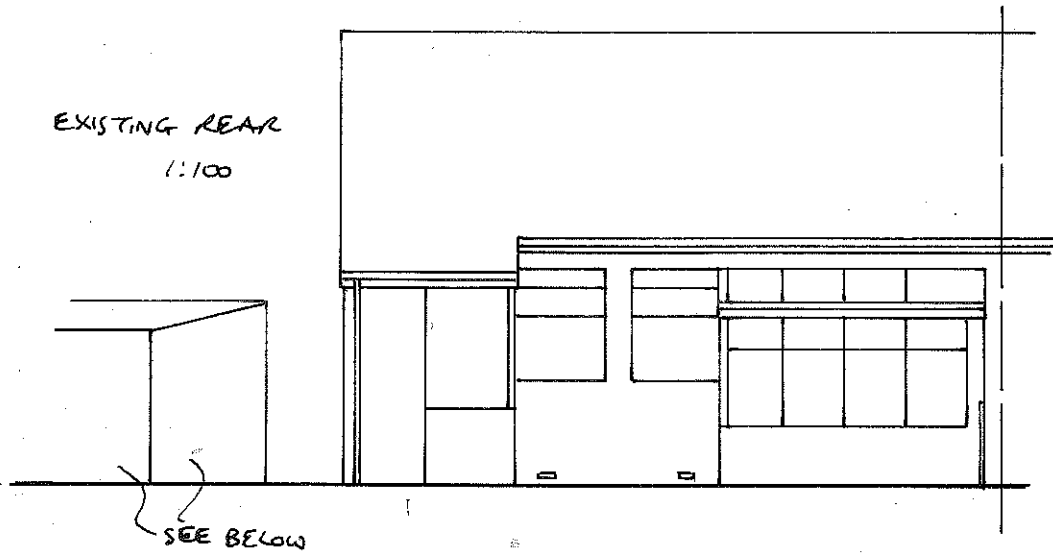


EXISTING GARAGE ELEVATIONS 1:100

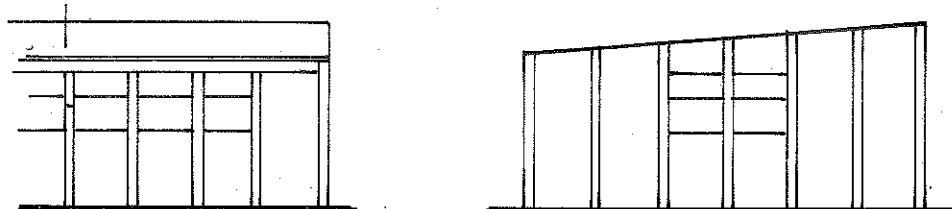


PROPOSED EXTENSIONS TO 23 RAVENSBORNE AVE., E. BOLDON FOR R. Mc NAUGHTON DRG NO 0787/4002/442

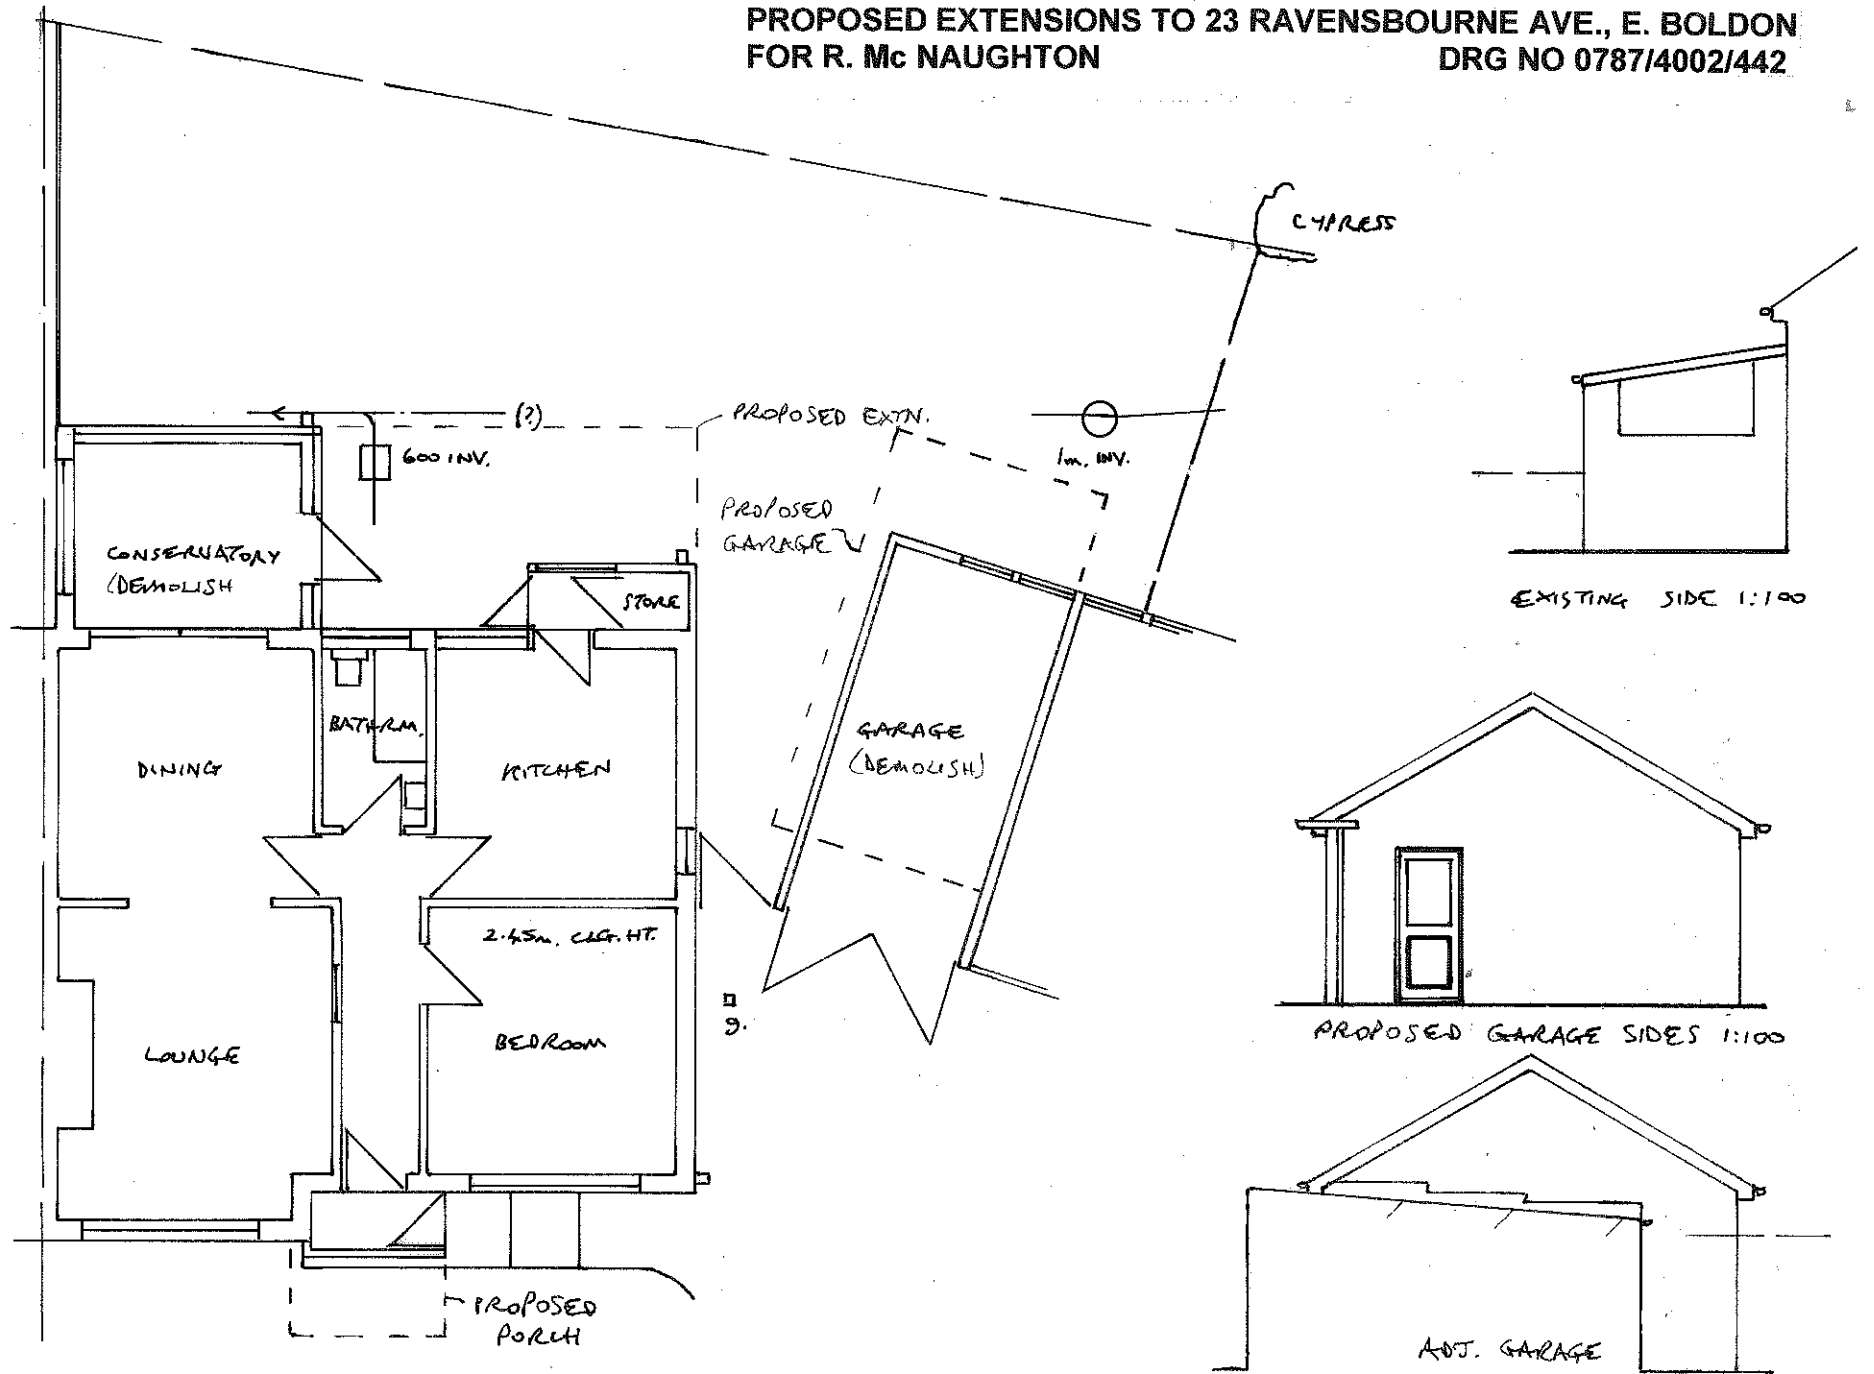


EXISTING SIDE 1:100

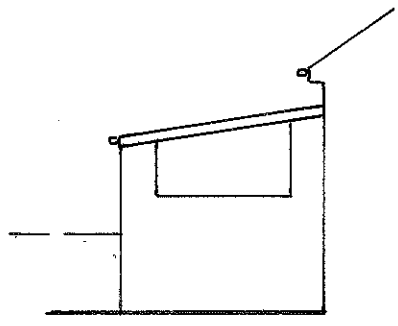

PROPOSED GARAGE SIDES 1:100

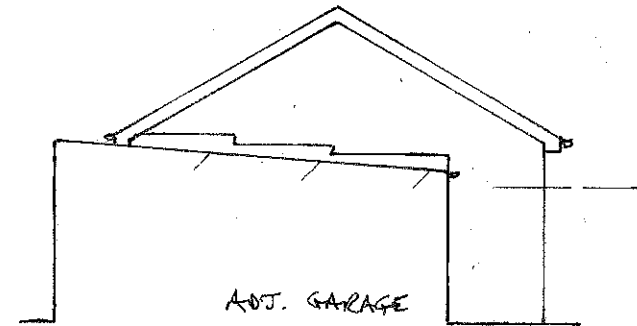

EXISTING ROOF PLAN 1:100

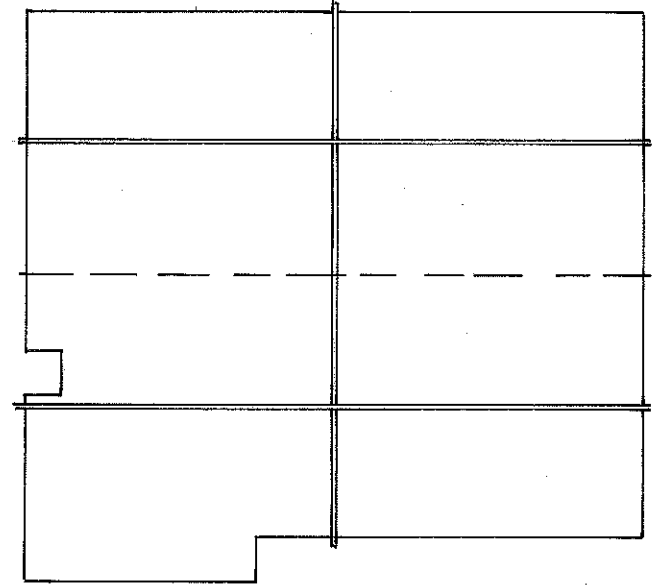

EXISTING SECTION 1:100

