




EXISTING REAR ELEVATION

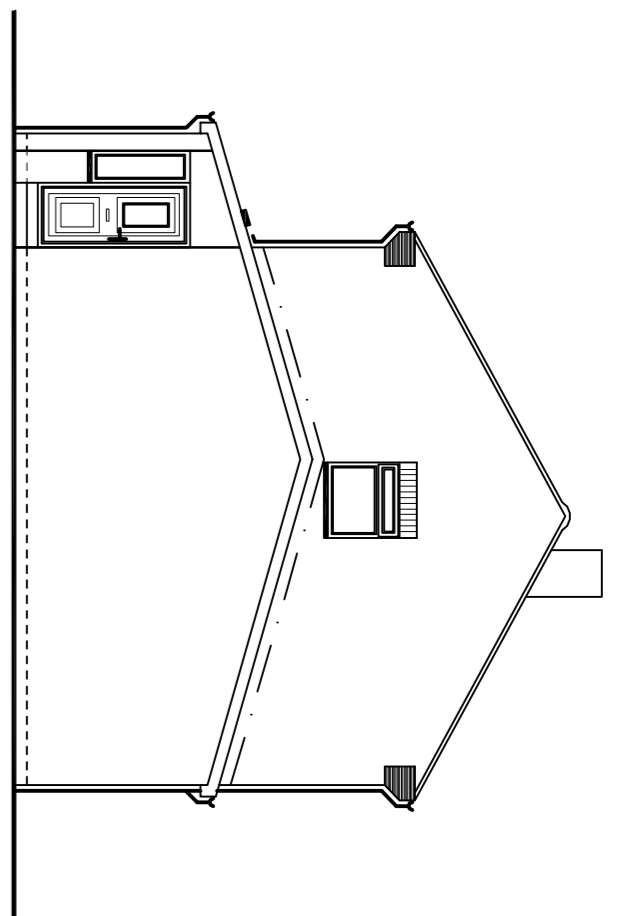


EXISTING SIDE ELEVATION

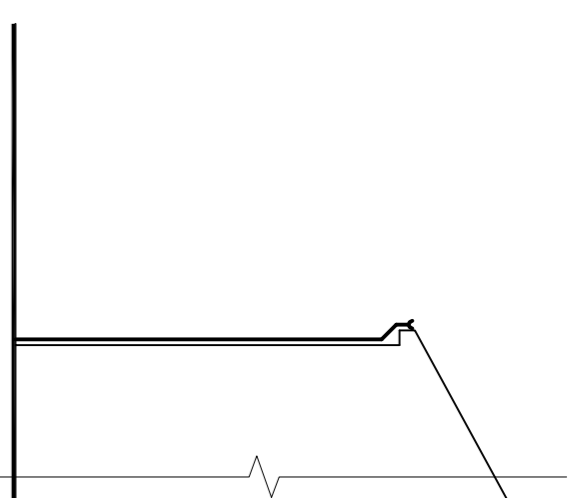


EXISTING ELEVATION B

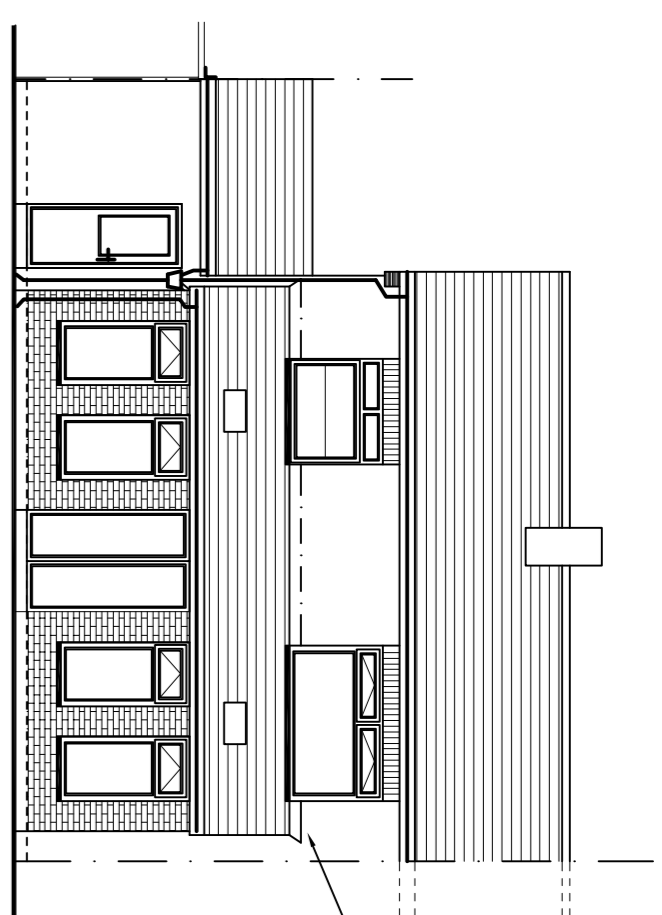


PROPOSED REAR ELEVATION

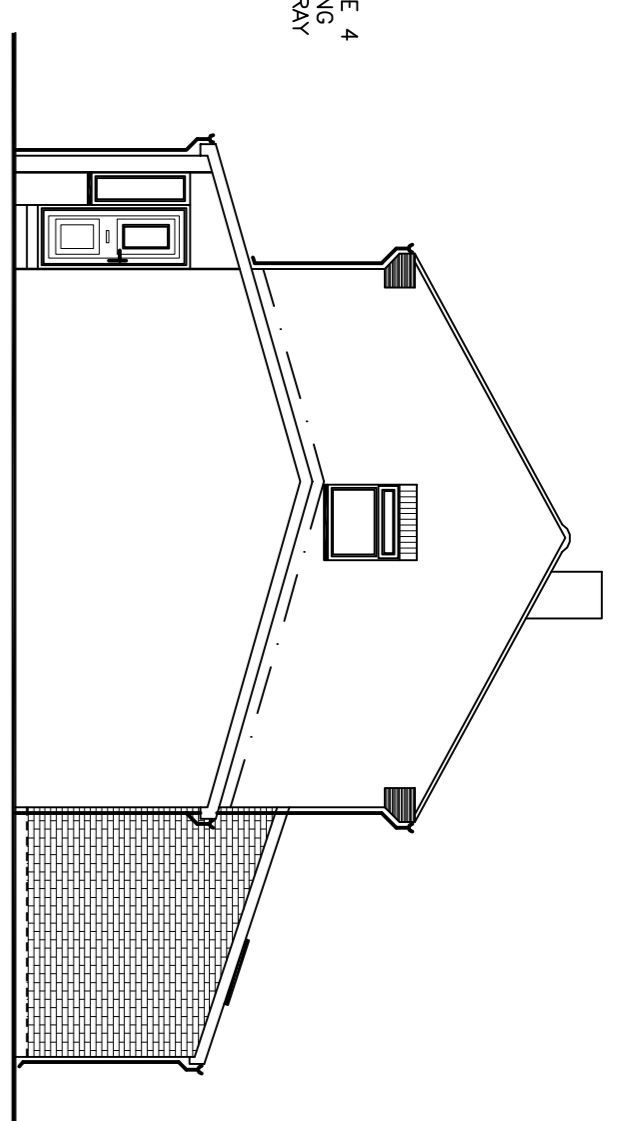


PROPOSED ELEVATION A

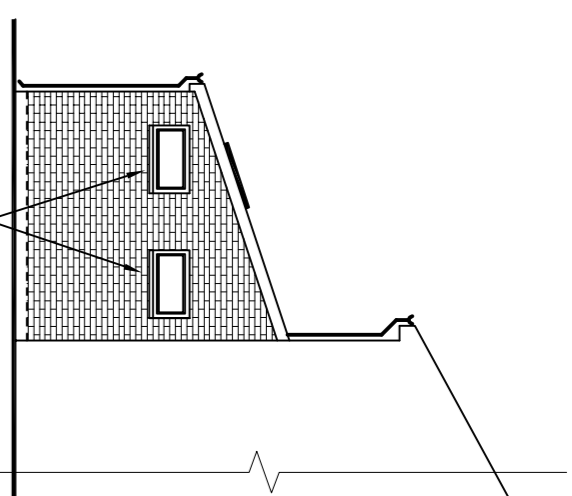


PROPOSED ELEVATION B

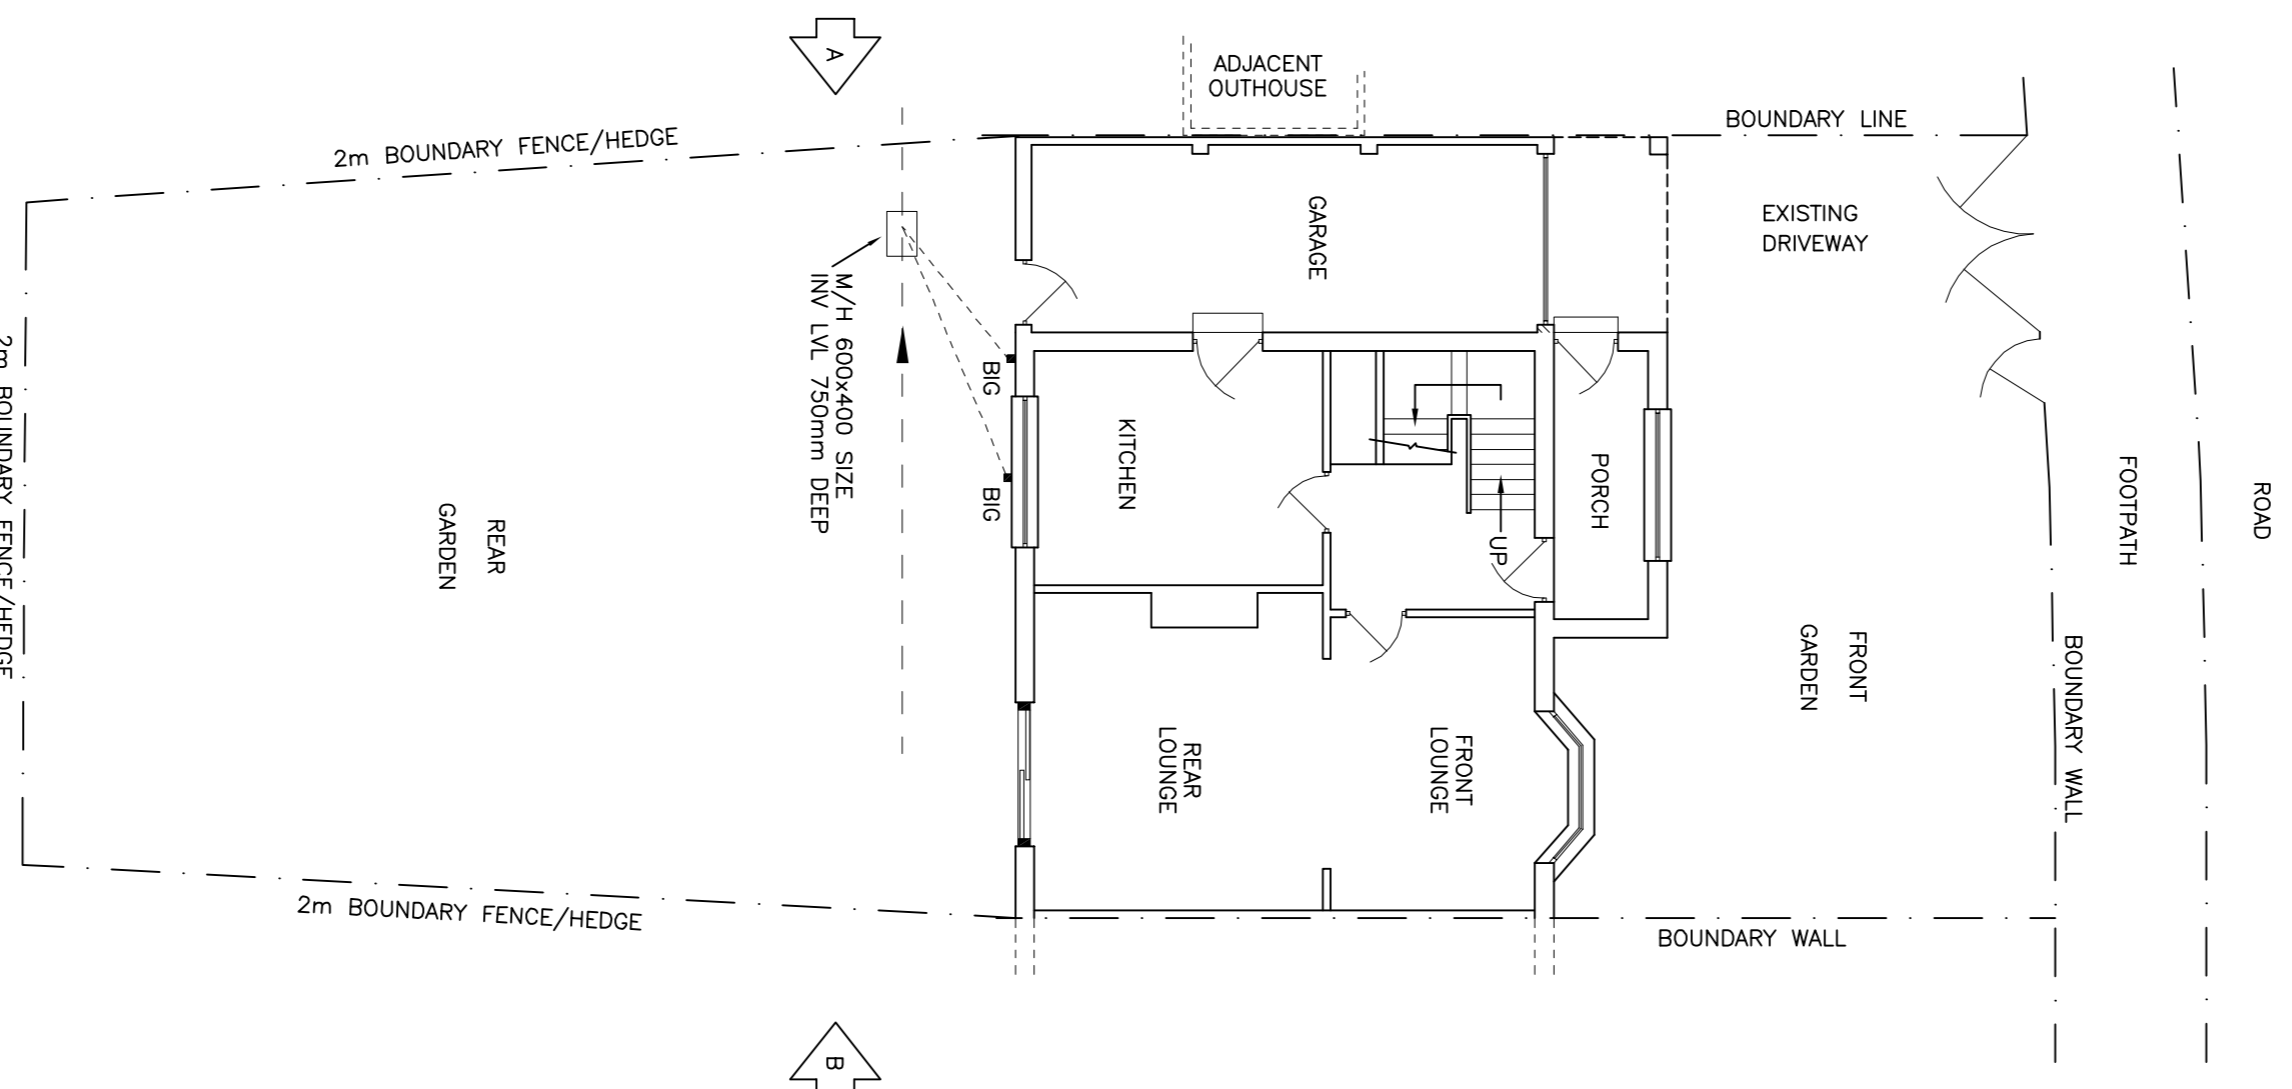

EXISTING GROUND FLOOR PLAN

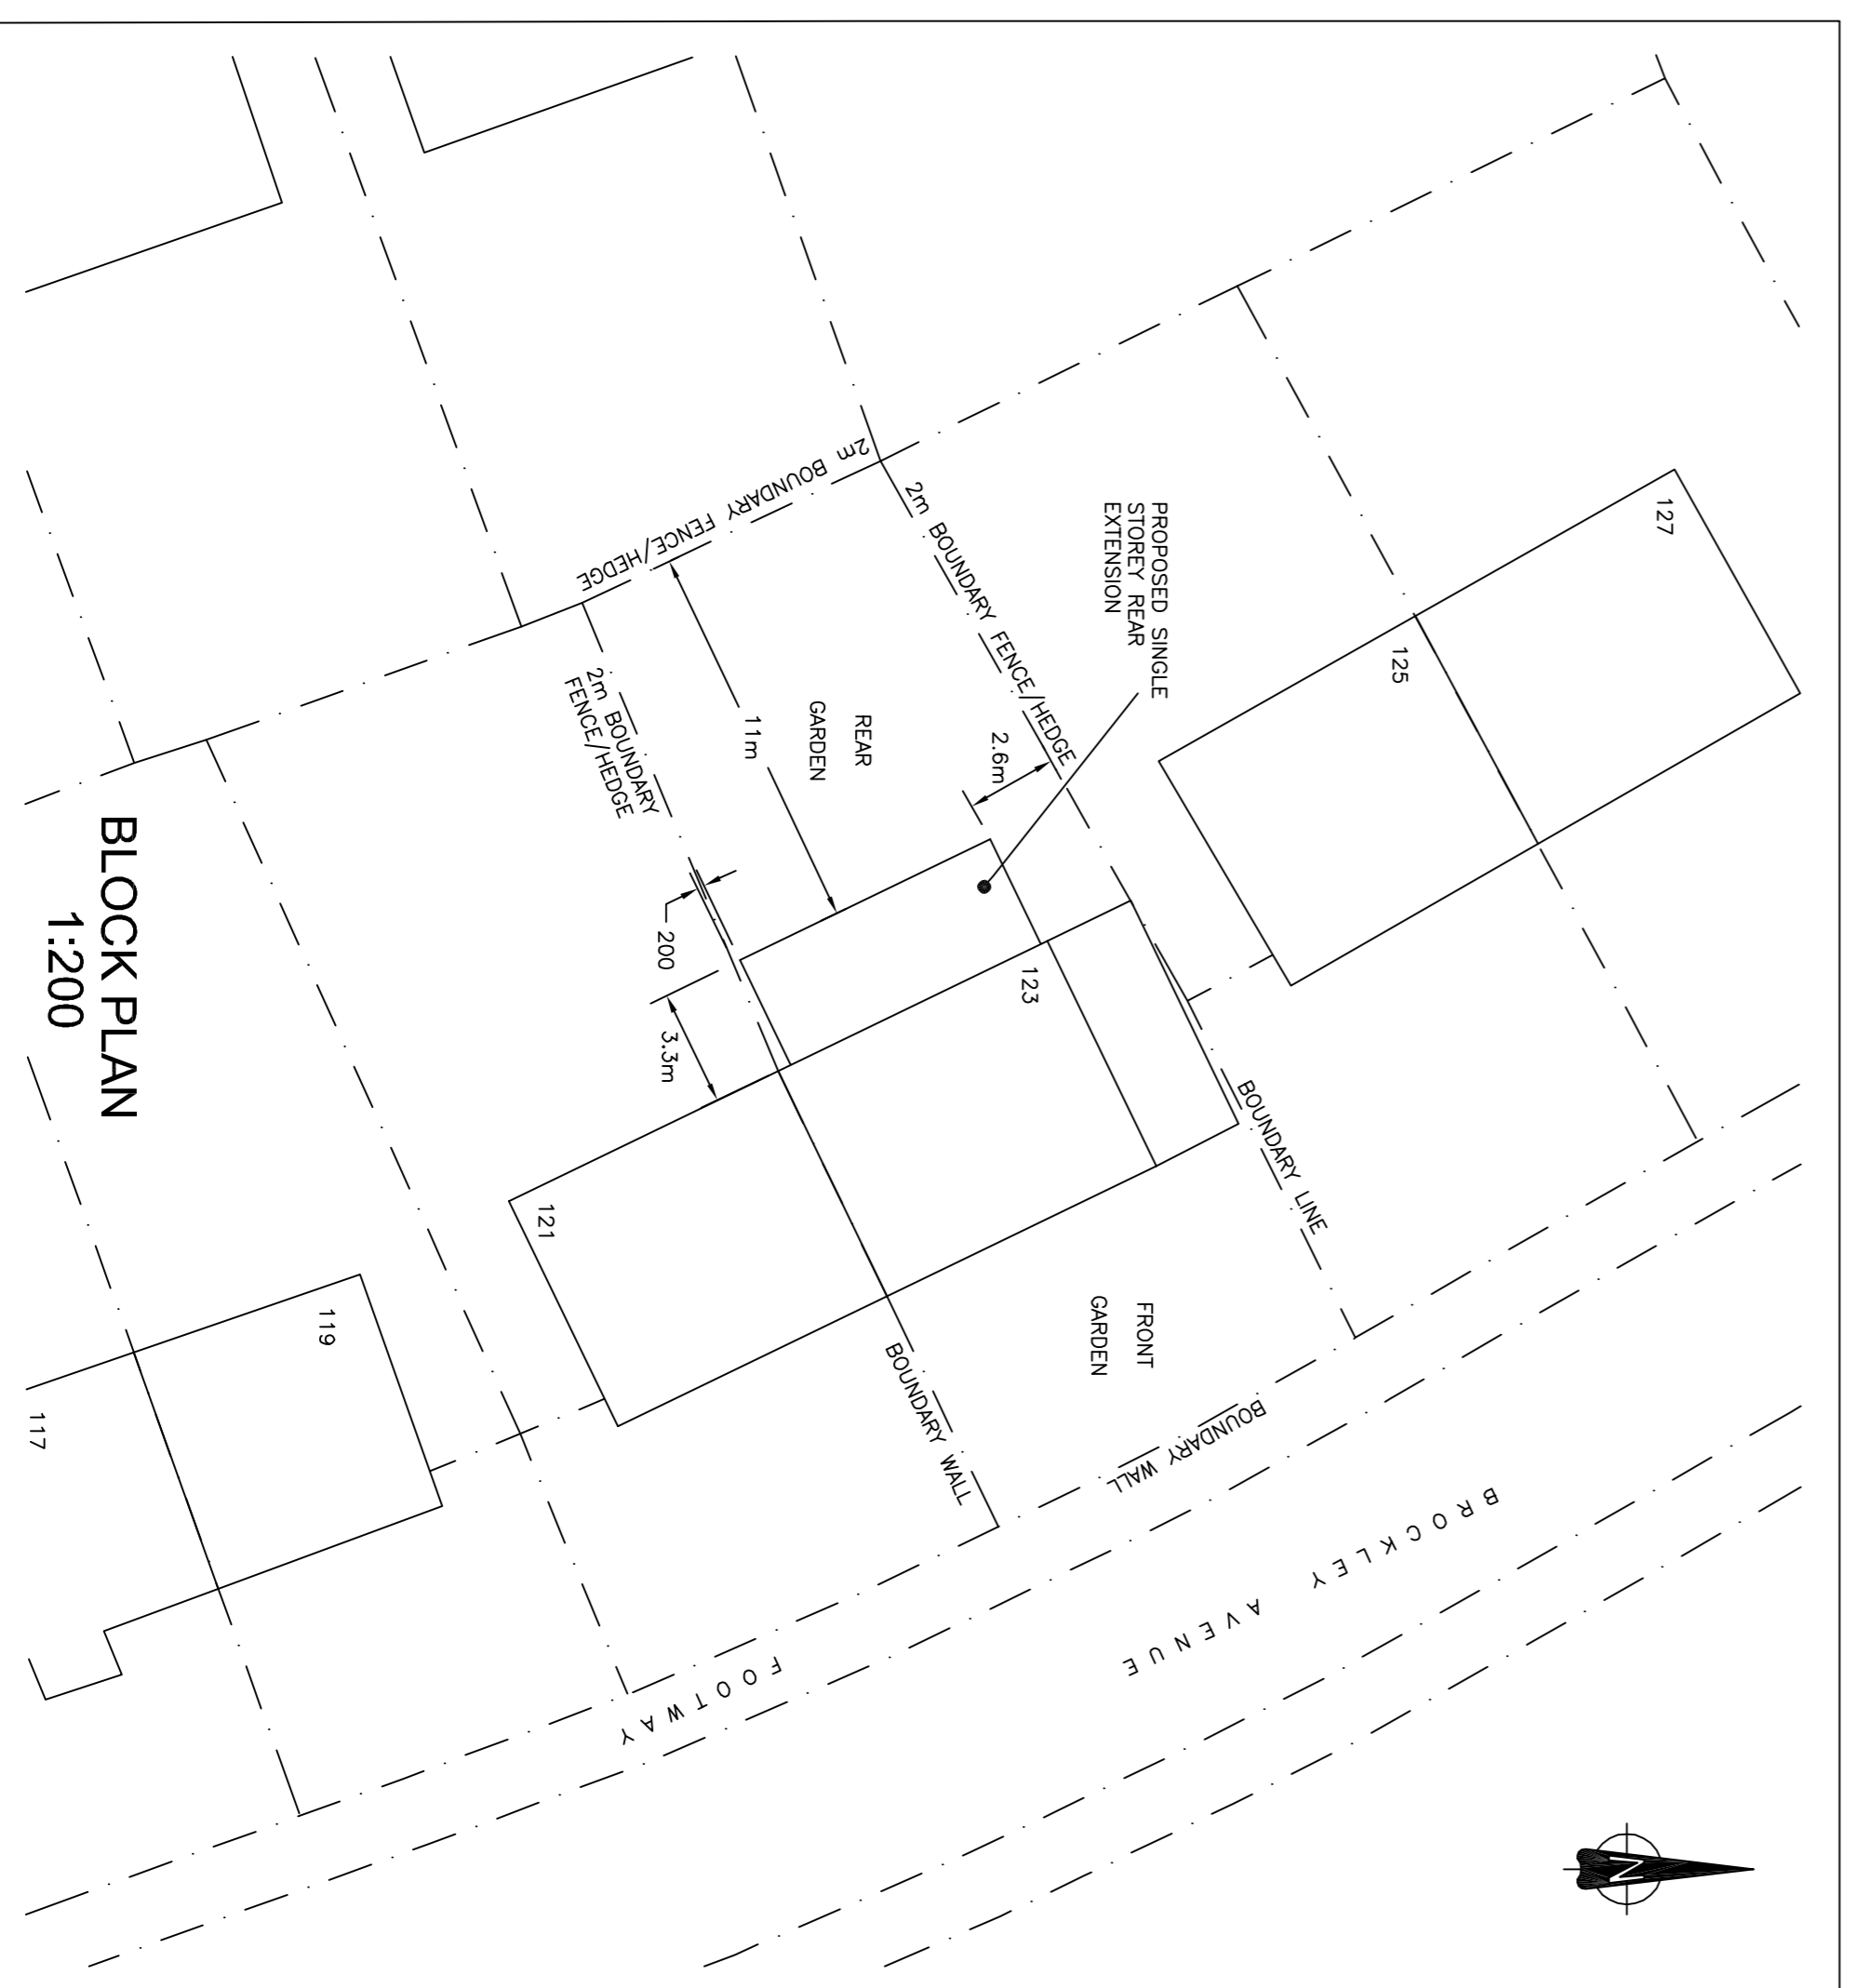

BLOCK PLAN 1:200

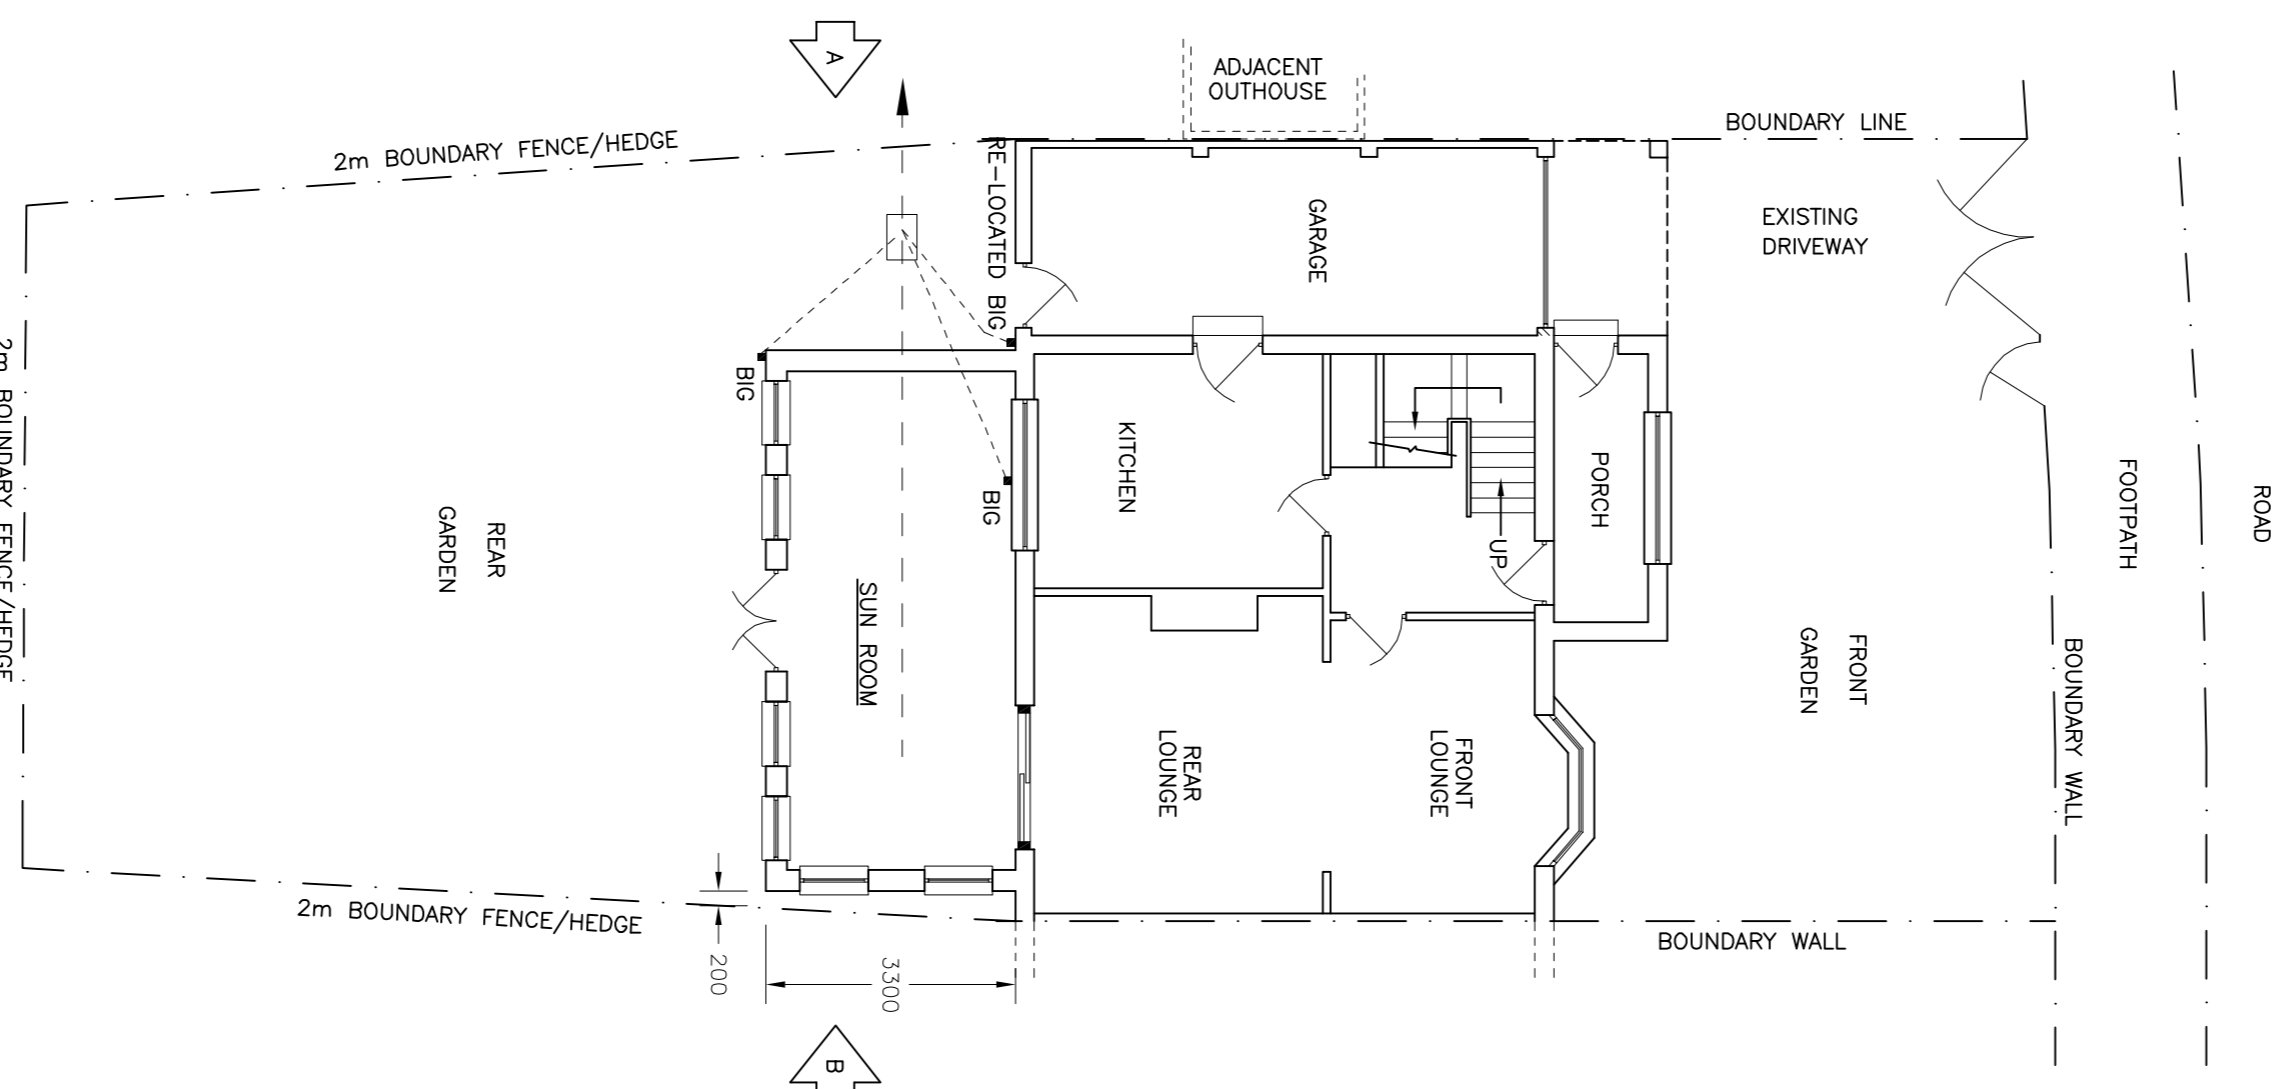

PROPOSED GROUND FLOOR PLAN

IT IS STRONGLY ADVISED THAT NO WORKS ARE CARRIED OUT OR GOODS ORDERED IN ADVANCE OF OBTAINING PLANNING PERMISSION AND/OR BUILDING REGULATIONS APPROVALS. ALL WORK CARRIED OUT IN ADVANCE OF FORMAL APPROVAL IS AT THE RISKER'S RISK. THIS DRAWING IS PREPARED FOR BUILDING REGULATIONS AND PLANNING APPLICATION ONLY. ALL DIMENSIONS AND ORGANIC DETAILS TO BE AND BUILDING REGULATIONS. DEPTH OF FOUNDATIONS TO BE COVERED BY A REVISION OR REVIEW OF DETAILS IN THE VICINITY AT COMMENCEMENT OF CONSTRUCTION.

CONTRACTOR IS RESPONSIBLE FOR ALL SAFETY PRECAUTIONS - PREPARE EXISTING STRUCTURE, SAFE BELIEVER/HANDLING OF MATERIALS, ISSUE OF PERSONAL PROTECTIVE EQUIPMENT, LOCATION/PROTECTION OF EXISTING/PROPOSED SERVICES, CONTRACTOR IS RESPONSIBLE FOR OBTAINING APPROPRIATE HOARDING/SCHUTZ CONTRACTOR IS RESPONSIBLE FOR MAINTAINING SITE SECURITY AND TEMPORARY FENCING AND SIGNAGE THROUGHOUT CONSTRUCTION. CONTRACTOR IS ADVISED TO INFORM BUILDING INSURERS OF PROPOSED WORK.

THE ORGANIZER OF THIS DRAWING AND ANY SUPPORTING DOCUMENTS ACCEPTS NO LIABILITY WHATSOEVER FOR COSTS ARISING FROM ANYBODY'S DECISION TO DEPEND ON ANY DRAWING OR DOCUMENTS IN THIS DRAWING, EVEN IF SUCH COSTS ARE NOT STATED ON THE DRAWING.

NEW EXTERNAL BRICKWORK AND ROOF TILES/SLATES IN ALL AREAS IN WHICH IN DOUBT AGREE WITH L.A.

Rev	Amendment	Date
B	Bounding Amendment (Secure glazing)	19.6.15
A	Planning Amendment	20.4.15
0	Planning Issue	April 15

Plandraw.co.uk
For Further Enquiries, Visit: www.plandraw.co.uk or Call: 0191 534 4288

Ian Guard
 2 Borrowdale Close
 East Boldon
 Tyne and Wear
 NE36 0UH
 Email: ian@plandraw.co.uk

Client: Mrs L Nicholas
 Address: 123 Brockley Avenue
 South Shields
 Tyne and Wear

Title: Proposed Single Storey
 Extension to Rear

Scale: 1:100 U.N.O.
 Date: April 15

Dwg.No: 001 Rev: B

ALL DIMENSIONS TO BE CHECKED ON SITE BEFORE ANY WORK COMMENCES.