

▼ G+3 Ridge
6630

▼ Roof 2 Front
4270

▼ G+1 Eaves
2660

▼ GF
0



FRONT ELEVATION



SIDE ELEVATION

▼ G+3 Ridge
6630


▼ G+2 Eaves
▼ Roof 2 Front
4270

▼ G+1 Eaves
2660

▼ GF
0



BACK ELEVATION

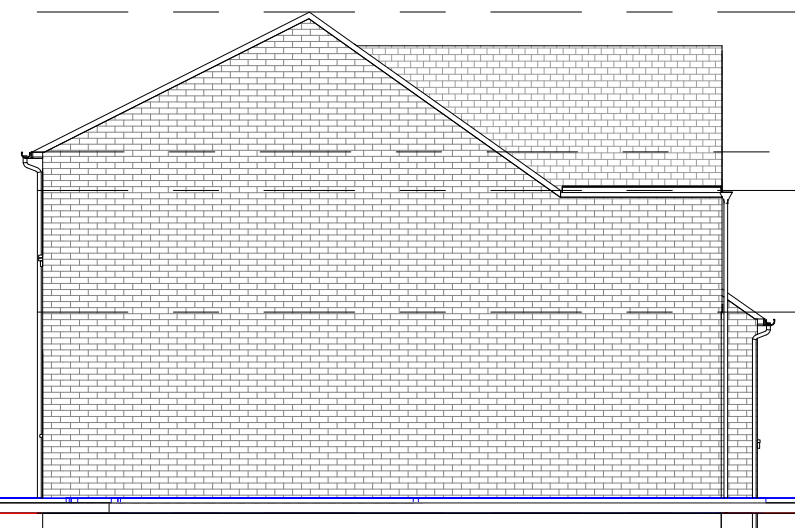

SIDE ELEVATION

- SHEET ISSUED 19/02/14



NORTH BALKWELL FARM IND. ESTATE
CUMBERLAND ROAD
NORTH SHIELDS
TYNE AND WEAR
NE29 8RD

TEL: 0191 257 8782
CLIENT
MELANIE MAUGHAN

PROJECT
YORK AVENUE, JARROW HOUSE EXTENSION

DRAWING TITLE
EXISTING ELEVATIONS

PROJECT NO. ORC179	DRAWING NO. 003 /179
-----------------------	-------------------------

DATE 18-02-15	REVISION -
------------------	---------------

DRAWN DS	SCALE 1 : 100 @ A3
-------------	-----------------------

ISSUED FOR	
CONCEPT	
DATE	13/04/2015 12:46:26
ISSUED BY	D.LILLIE
SIGNED	