


LEGEND

Table with symbols for various site features: Kerb / Hard Edge, Change of Surface, Wall, Retaining Wall, Security Fence, Fence, Building, Hedge, Vegetation / Canopy, Break of Slope, Overhead Cables, KO Kerb Outlet, LP Lamp Post, WH Weatherhole, MK Manhole, BT Telecom cover, EP Electrical Pole, EP Earthing Pole, FS Fire Hydrant, RS Road Sign, TP Telephone Pole, W Water cover.

NOTES

- 1 Location of detail elevations indicated by the cross.
2 Elevations to O.S. Newlyn Datum
3 All values in metres.

SURFACE WATER
FOLL WATER
COMBINED DRAIN

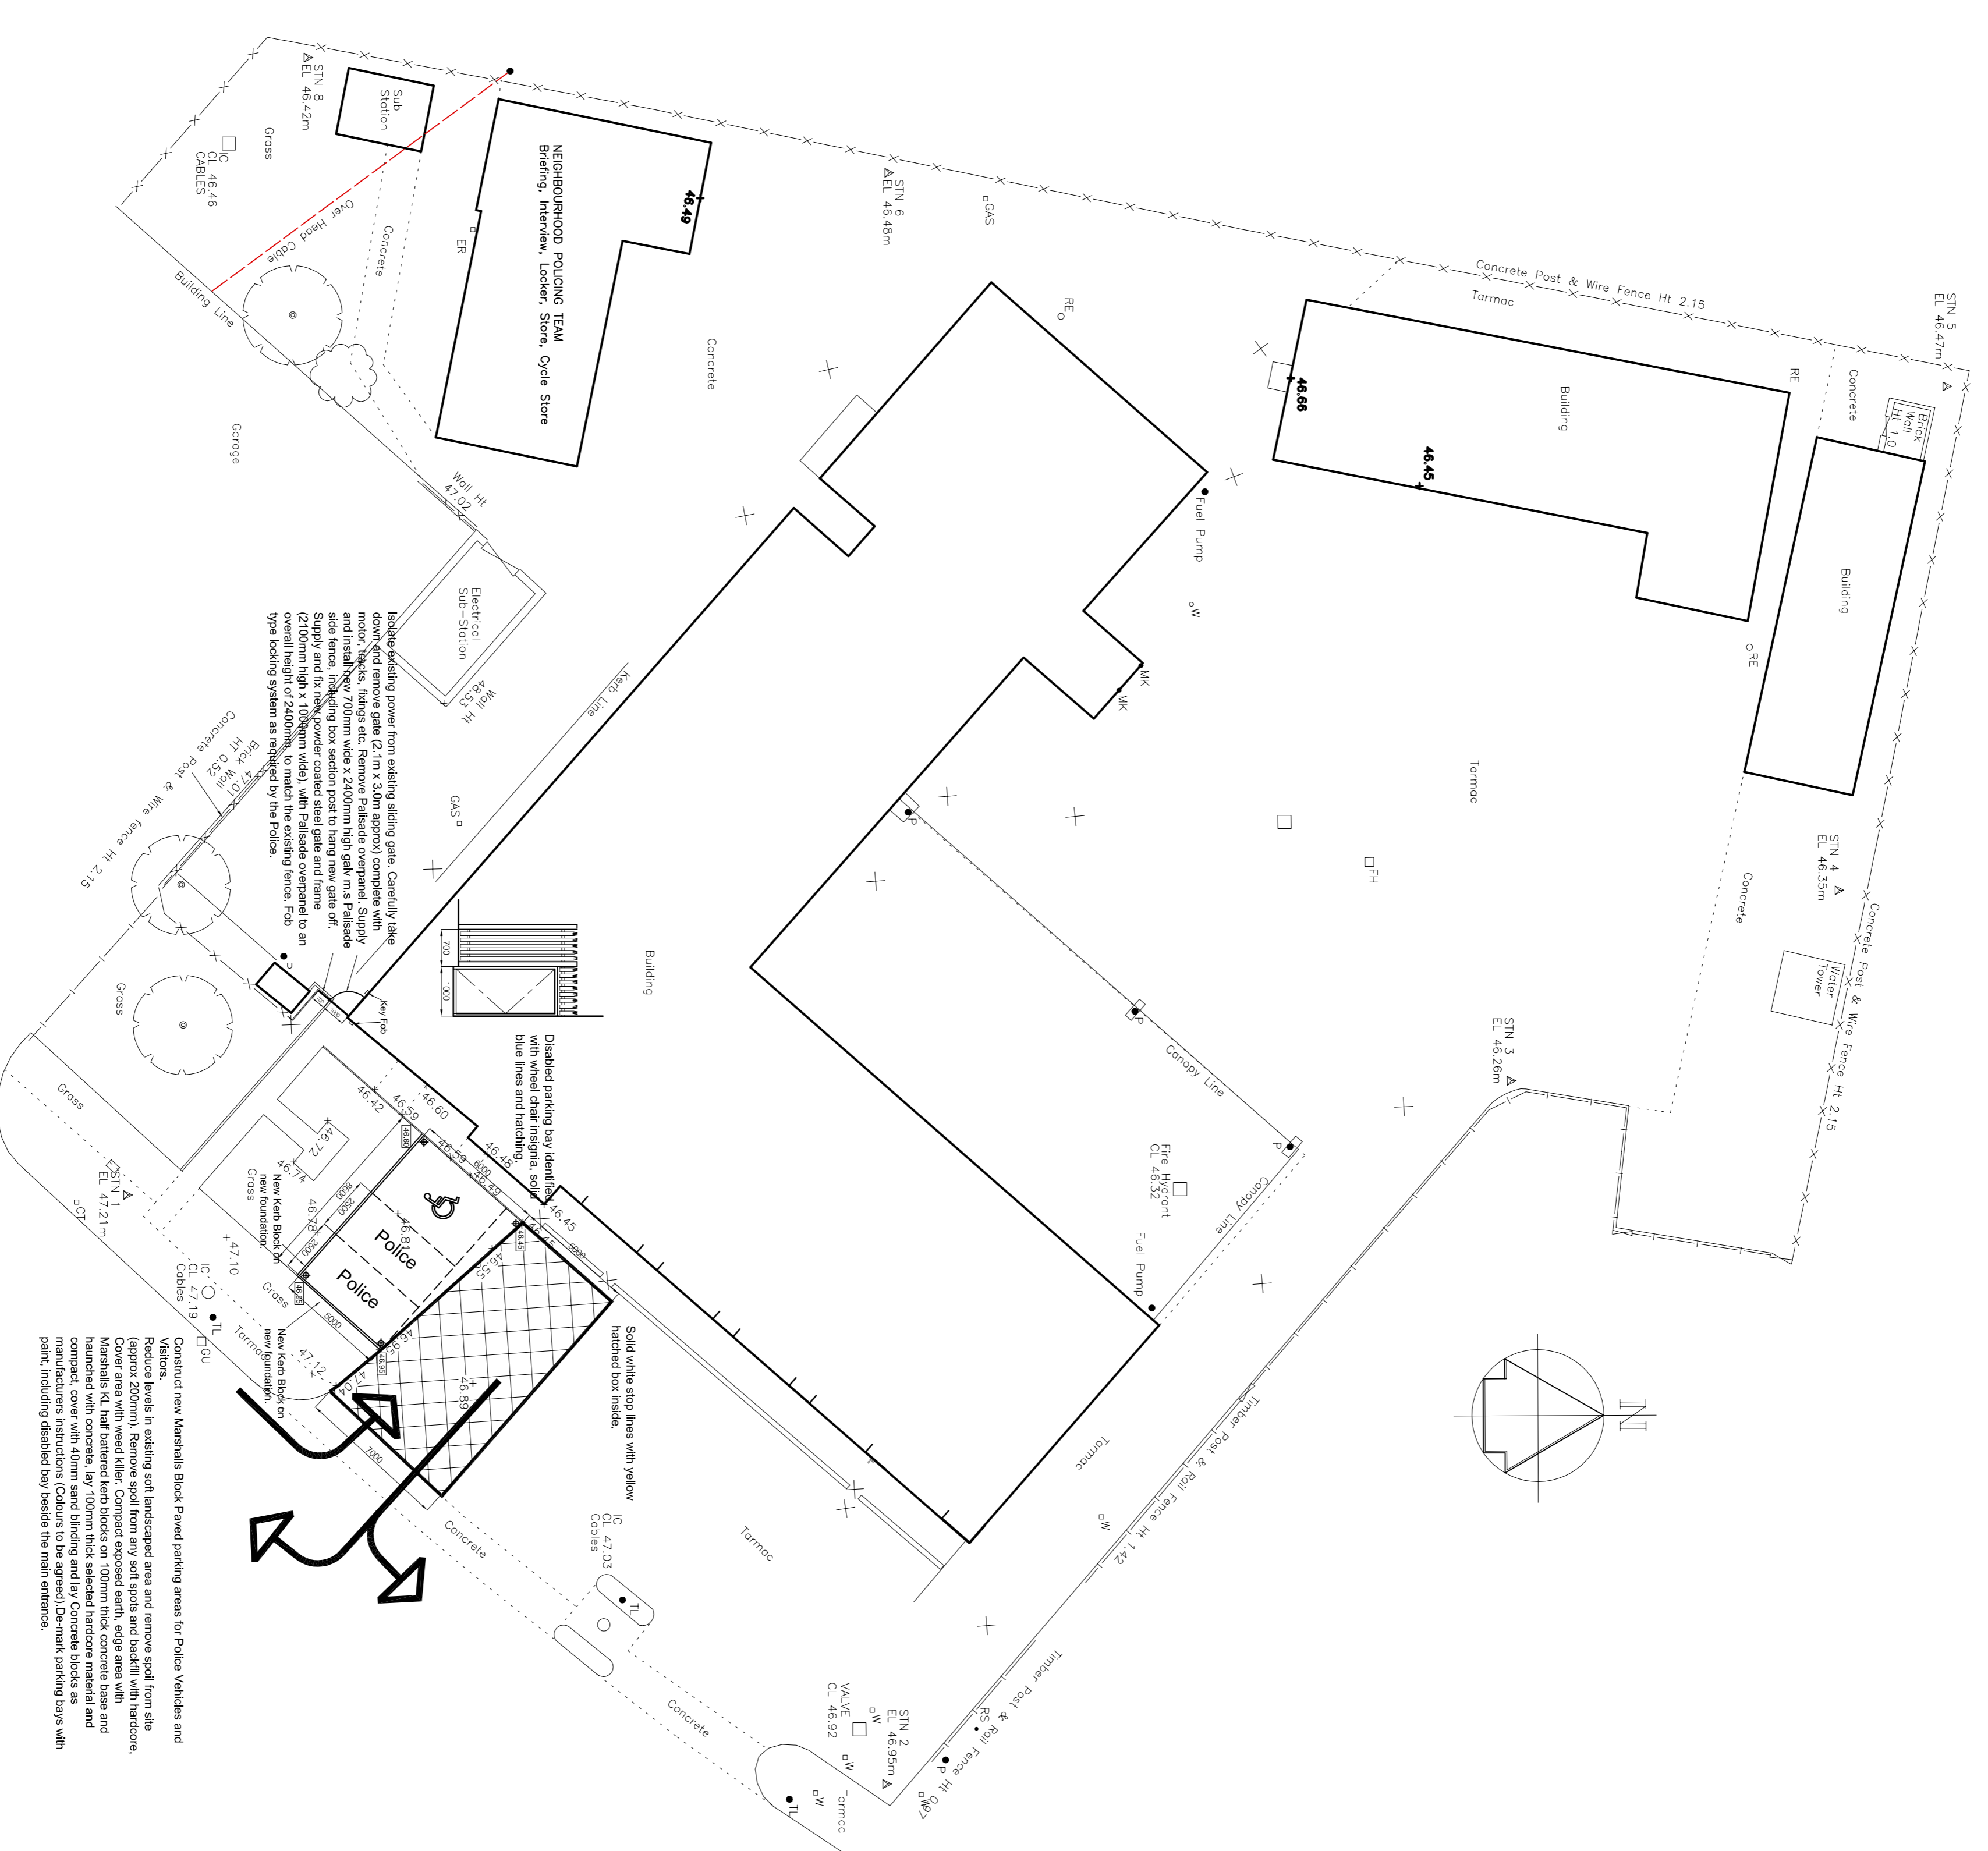

Labels starting power from existing sliding gate. Carefully take downed remove gate (2.1m x 3.0m approx) complete with motor, hinges, hinges etc. Remove Patistide overpanel. Supply side fence including low section post to hang new gate of (2100mm high x 1000mm wide), with Patistide overpanel to an type locking system as requested by the Police.
Disabled parking bay (asymmetrical) with wheelchair ramps, blue lines and hatching.
Solid white stop lines with yellow hatched box inside.
Construct new Materials Block Paved parking areas for Police Vehicles and Vehicles.
Construct new Materials Block Paved parking areas for Police Vehicles and Vehicles. Launch in existing asphalt surfaced area and remove spill from the (approx 200mm). Remove spill from any soft spots and backfill with hardcore. Cover area with weed killer. Compact exposed earth, edge area with Materials (1/2) balustrade kerb blocks on 100mm thick concrete base and compact cover with 40mm sand bedding and lay concrete blocks as manufacturers instructions (Colours to be agreed). De-mark parking bays with paint, including disabled bay beside the main entrance.

Rev. A. 24/2/15 - Hatching and dimensions added to the parking area.

NEIGHBOURHOOD POLICING TEAM INCLUSION

Client: TNE & WEAR FIRE & RESCUE AUTHORITY
Project: FIRE STATION TANGOR, VICTORIA ROAD WEST, HEDDERN, TNE AND NEAR, NE37 1SD
Drawing: PROPOSED SITE PLAN

scale: 1:200 date: January 2015 drawing No.: 02-20-15
DURHAM ARCHITECTURAL, 1 Brunhill, South Road, Chester-le-Street, Co. Durham, DL12 3LL. Tel: 0751 093499