


ALL WORK ON OR WITHIN 3M OF BOUNDARY TO BE WITH ADJ. OWNERS WRITTEN AGREEMENT, RE. PARTY WALL ACT 1996.
 ADJ. OWNERS TO BE GIVEN MIN. 2 MONTHS WRITTEN NOTICE OF COMMENCEMENT OF WORK.



REAR ELEVATION

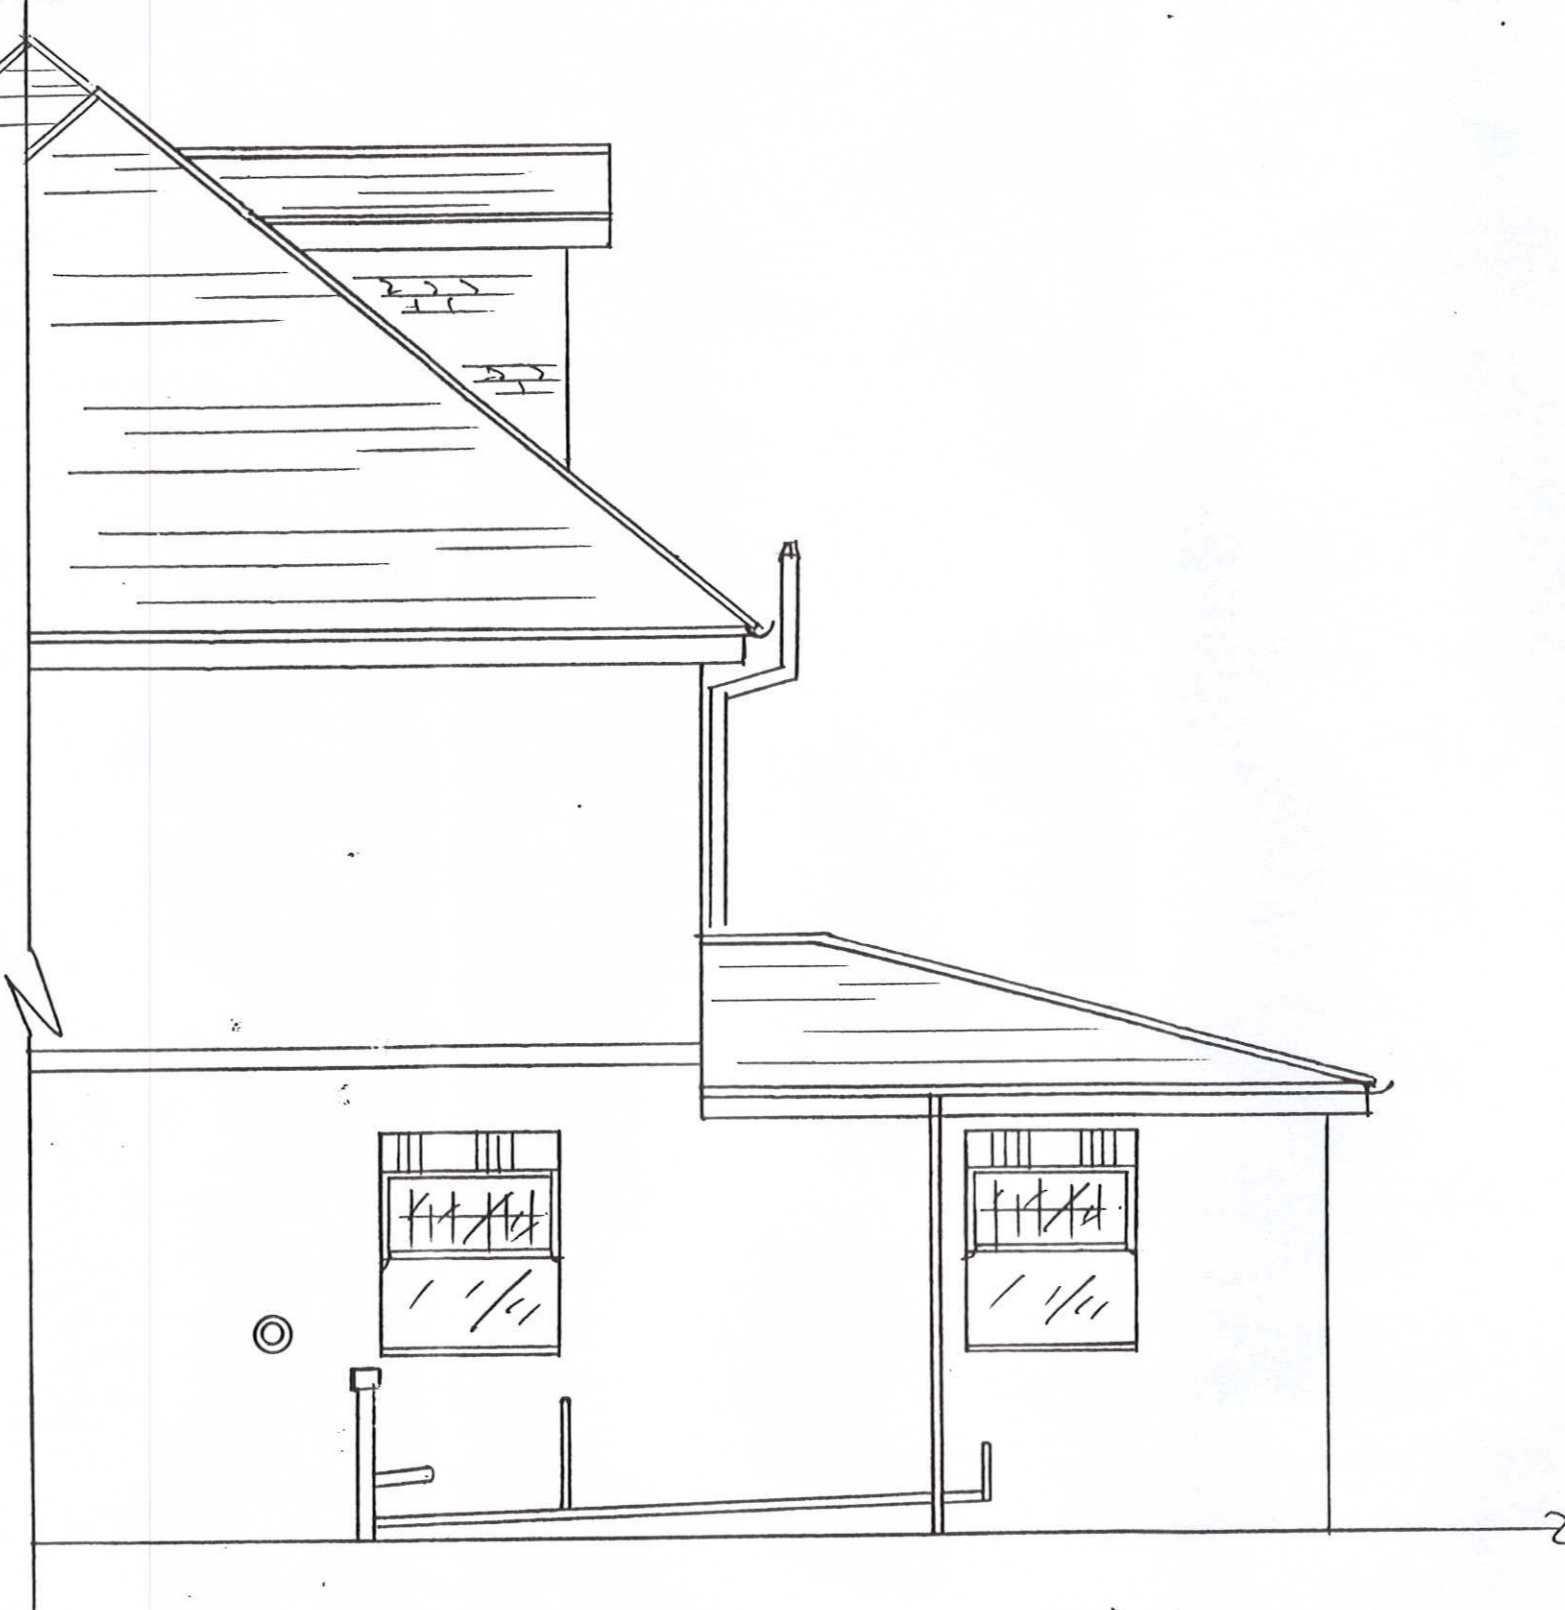

SIDE ELEVATION ON ARROW 'A'



SIDE ELEVATION ON ARROW 'B'

ST0395 / 15 HFUL
 SOUTH TYNESIDE COUNCIL
 22 APR 2015
 AREA PLANNING
 25 APR 2015
 AREA PLANNING

ITS HOME IMPROVEMENT TIME	CLIENT	MR & MRS. D. GRAHAM	
	ADDRESS	151 KING GEORGE ROAD SOUTH SHIELDS NE34 0EU	
PLANS DRAWN FOR YOUR HOME EXTNSION	JOB TITLE	PROPOSED SINGLE STOREY REAR EXTENSION TO SEMI- DETACHED HOUSE	
	DRAWING TITLE	EXISTING ELEVATIONS	
TEL. JOHN HORTON 0191-454 3870 MOBILE 07435 969151	DATE	SCALE	DRAWING NUMBER 2015-014 SHEET 2 OF 5 SHEETS REVISION
	27-2-2015	1:50	