




ALL WORK ON OR WITHIN 3M OF BOUNDARY, TO BE WITH ADJ. OWNERS WRITTEN AGREEMENT, RE. PARTY WALL ACT 1996.
 ADJ. OWNERS TO BE GIVEN MIN. 2 MONTHS WRITTEN NOTICE OF COMMENCEMENT OF WORK.

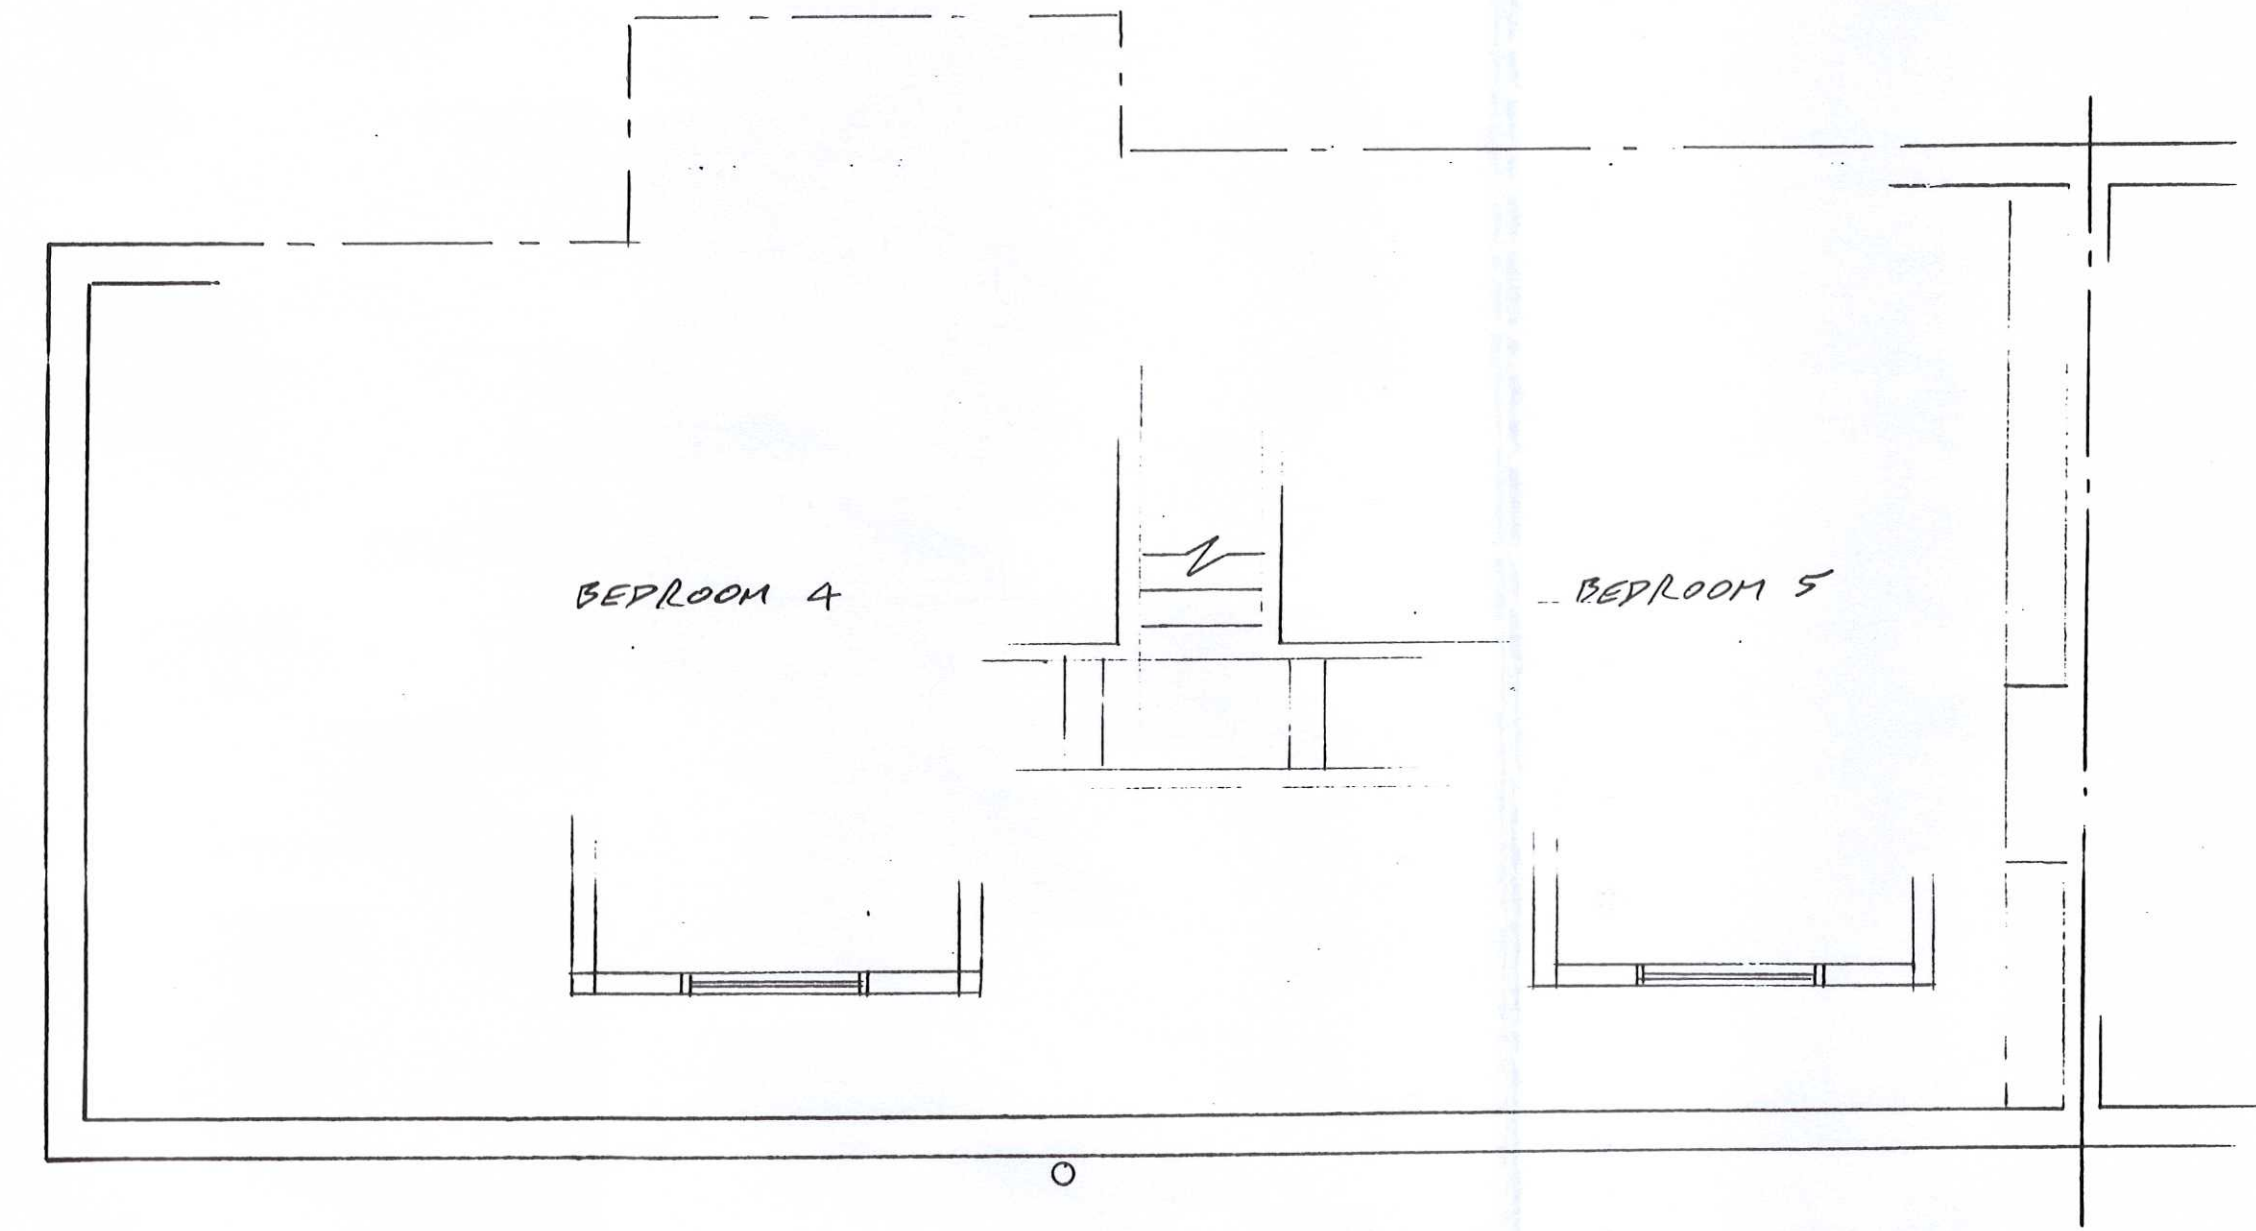

SECOND FLOOR PLAN
 SHOWN FOR REF. ONLY
 NO PROPOSED CHANGES

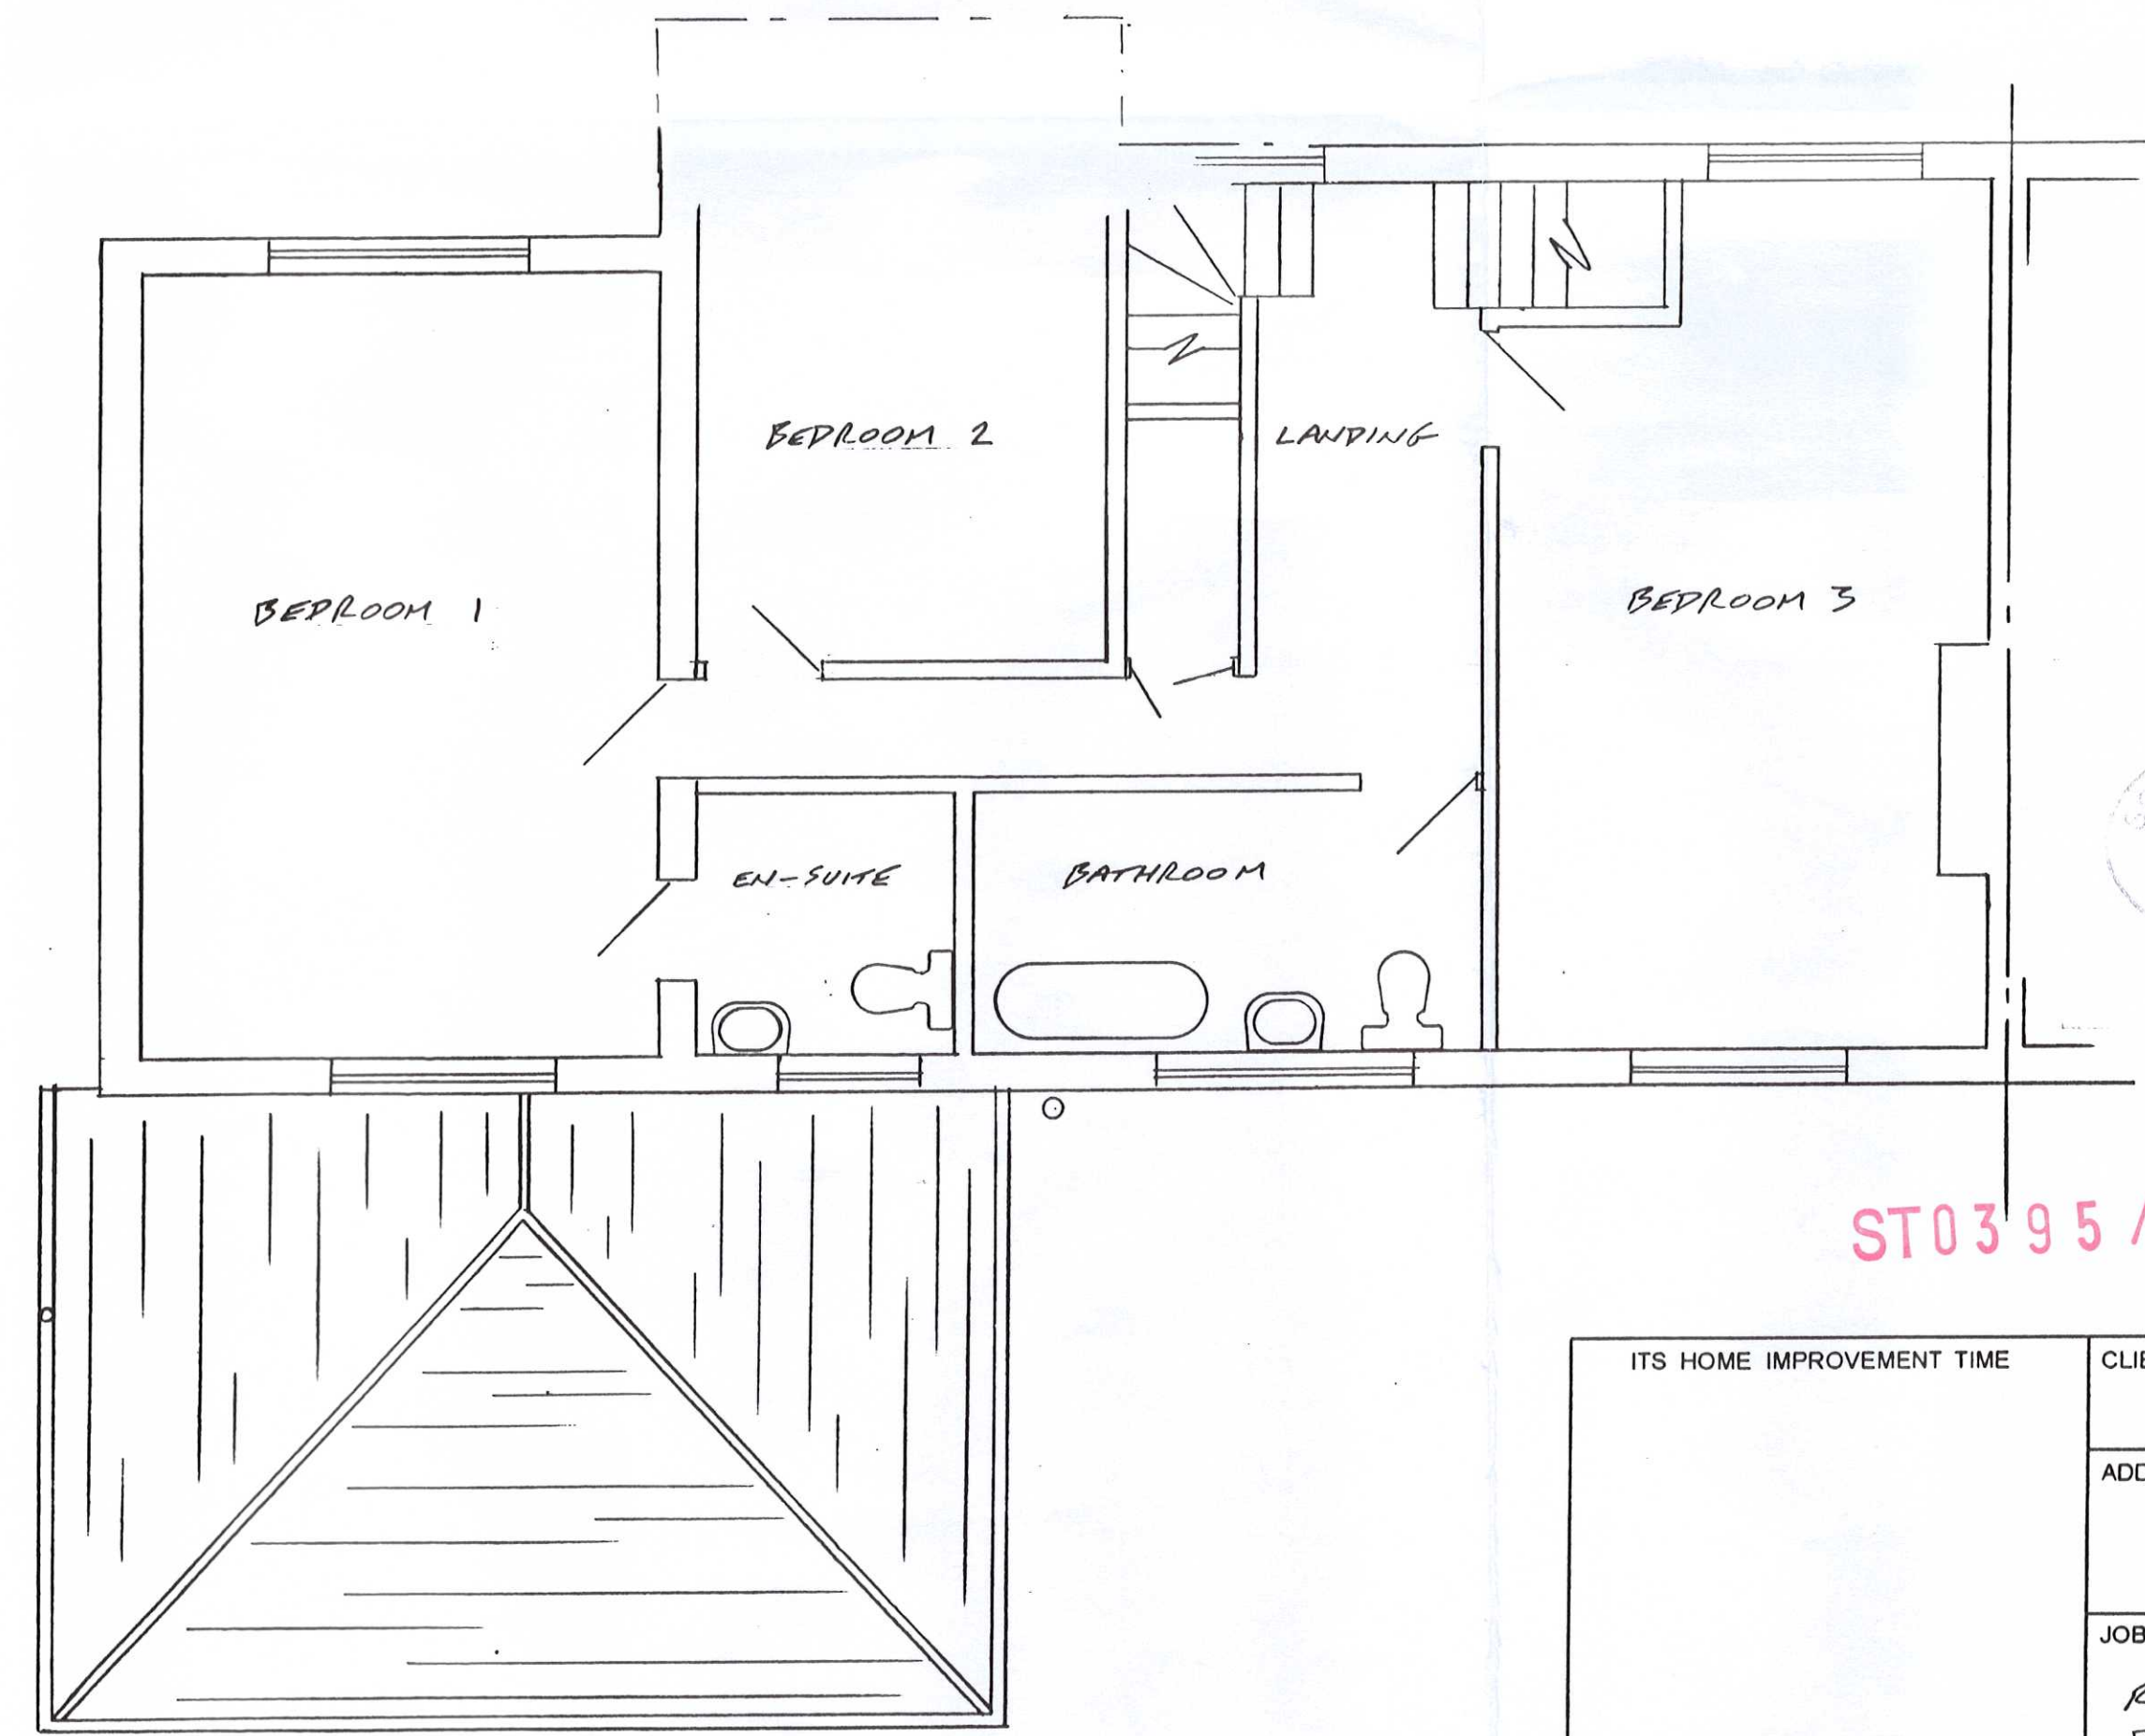

FIRST FLOOR PLAN INCLUDING GROUND FLOOR ROOF PLAN

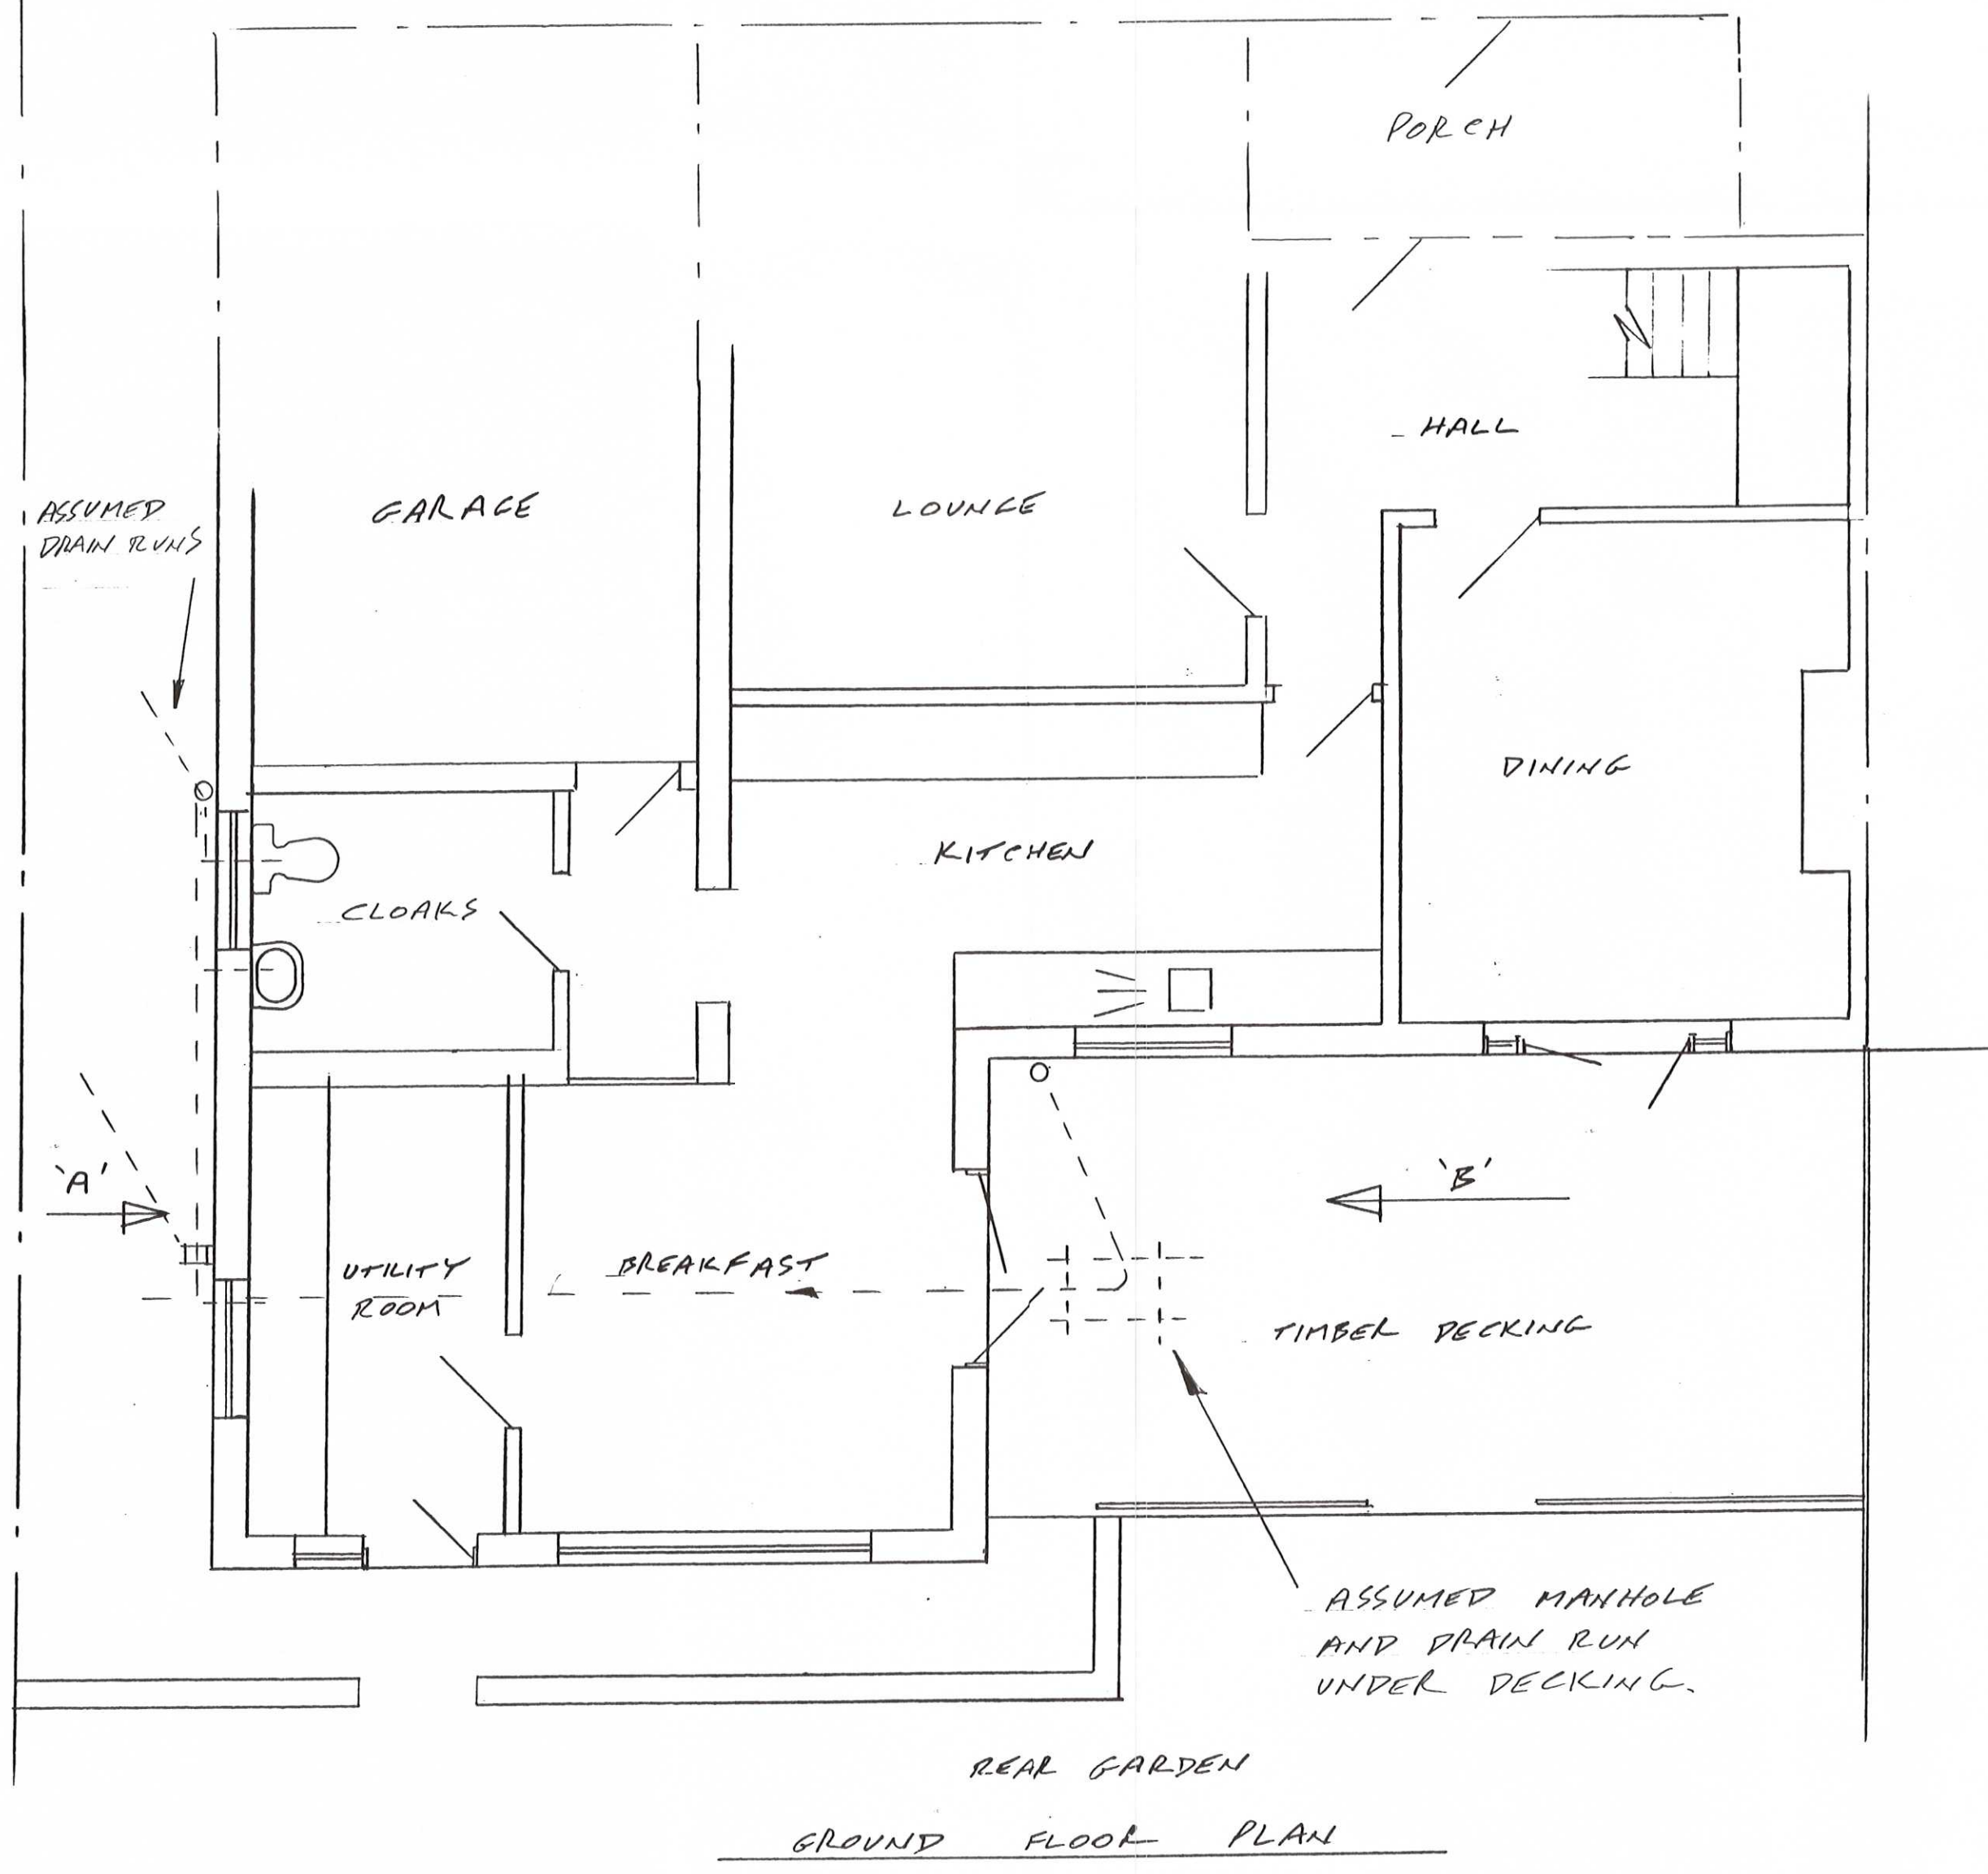

GROUND FLOOR PLAN

SOUTH TYNESIDE COLLEGE
 28 APR 2015
 AREA PLANNING

SOUTH TYNESIDE COLLEGE
 22 APR 2015
 AREA PLANNING

ST0395 / 15 HFUL

ITS HOME IMPROVEMENT TIME	CLIENT	MR & MRS. D. GRAHM		
	ADDRESS	151 KING GEORGE ROAD SOUTH SHIELDS NE 3A 0EU		
	JOB TITLE	PROPOSED SINGLE STOREY REAR EXTENSION TO SEMI- DETACHED HOUSE		
PLANS DRAWN FOR YOUR HOME EXTNSION	DRAWING TITLE	EXISTING FLOOR PLANS		
TEL. JOHN HORTON 0191-454 3870 MOBILE 07435 969 151	DATE	SCALE	DRAWING NUMBER 2015-01+	
	27-2-2015	1:50	SHEET 1 OF 5 SHEETS REVISION	