



| Rev | Description | Date |
|-----|-------------|------|
|     |             |      |

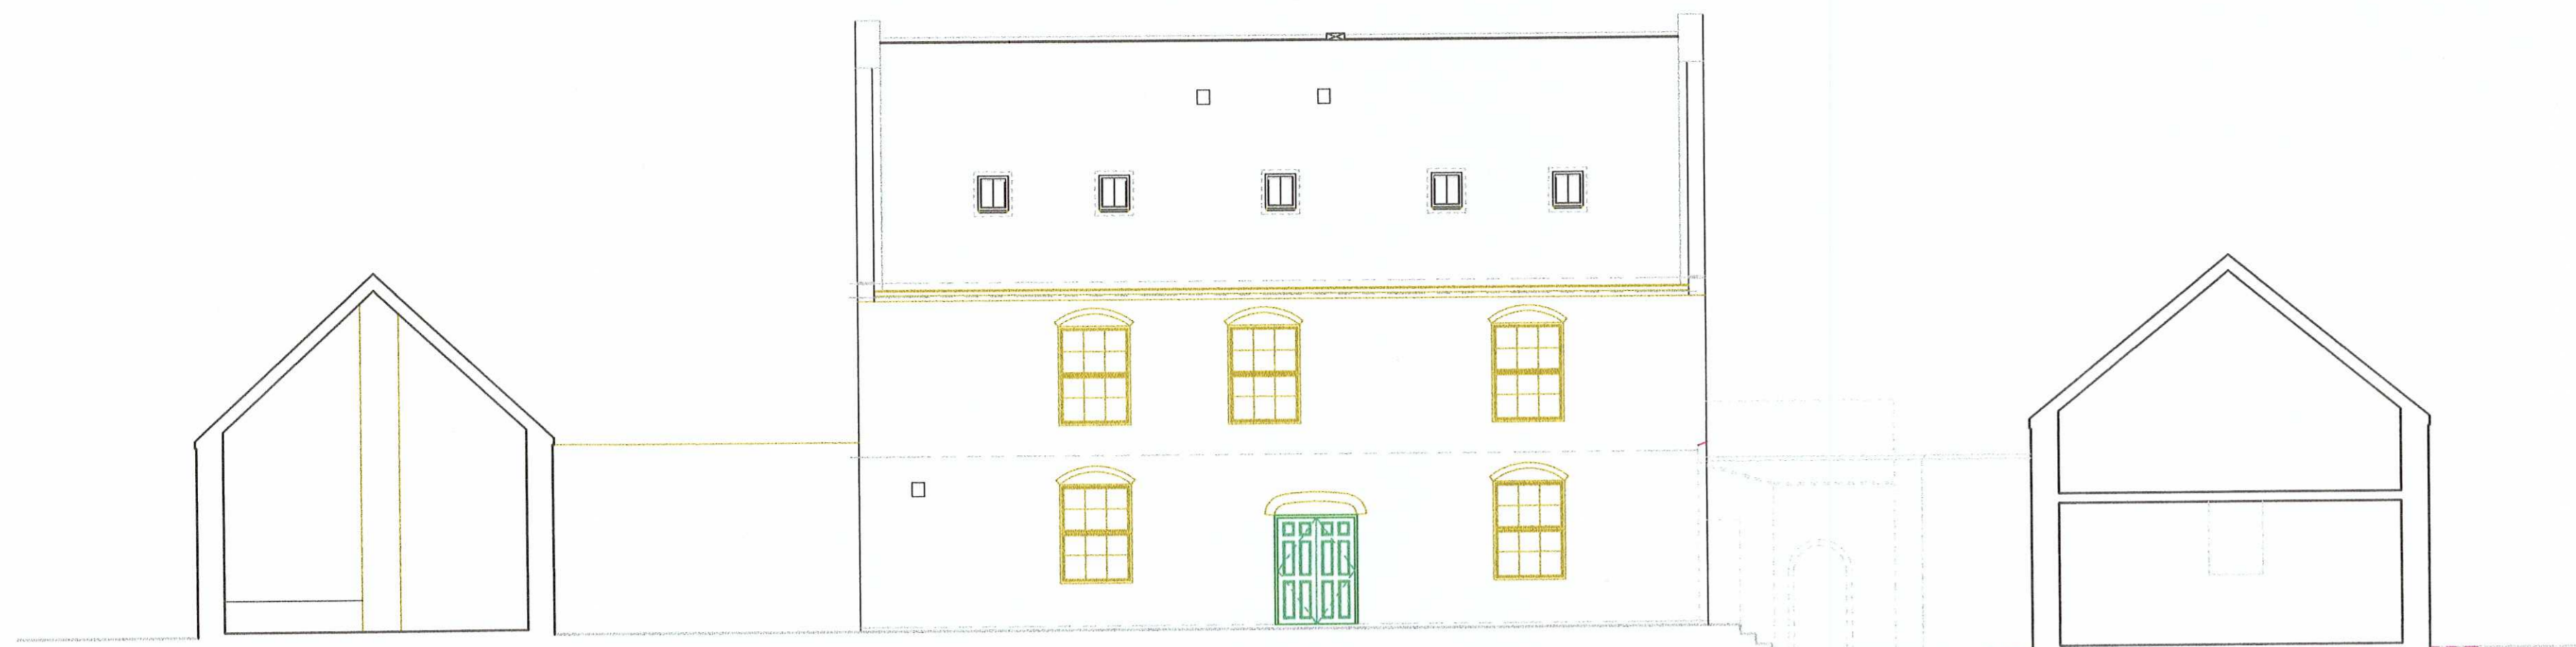


North Elevation (Inner / Courtyard)

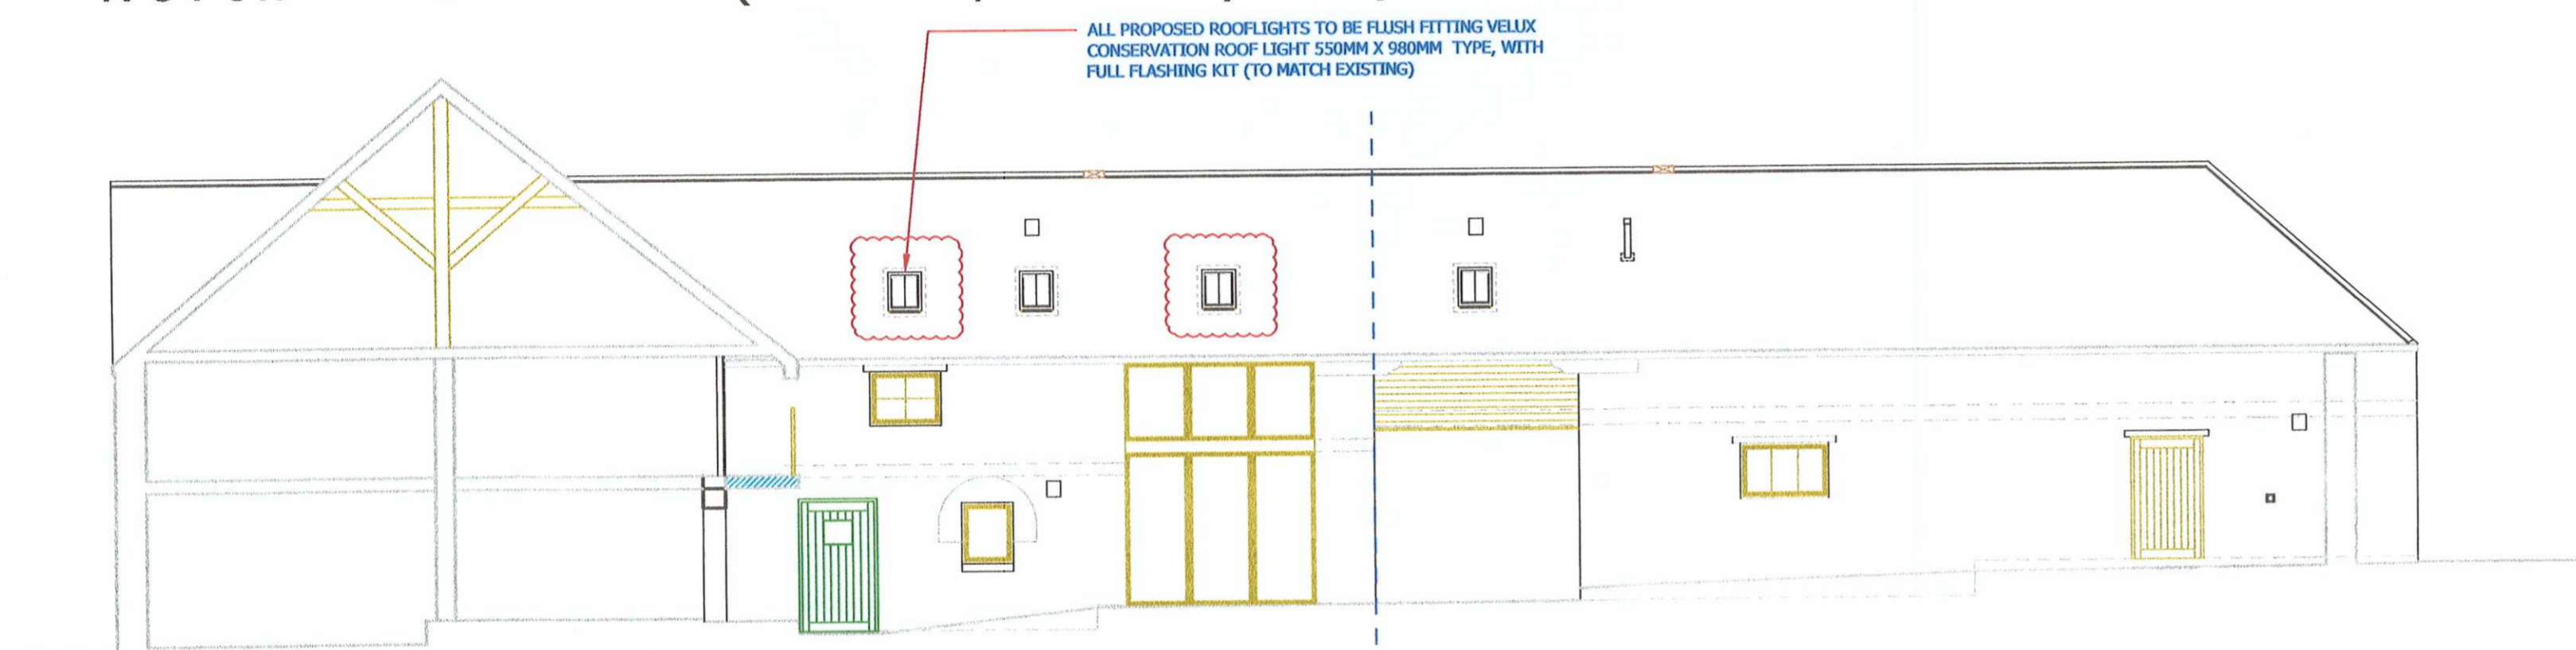

ALL PROPOSED ROOFLIGHTS TO BE FLUSH FITTING VELUX  
CONSERVATION ROOF LIGHT 550MM X 980MM TYPE, WITH  
FULL FLASHING KIT (TO MATCH EXISTING)

West Elevation (Inner / Courtyard)

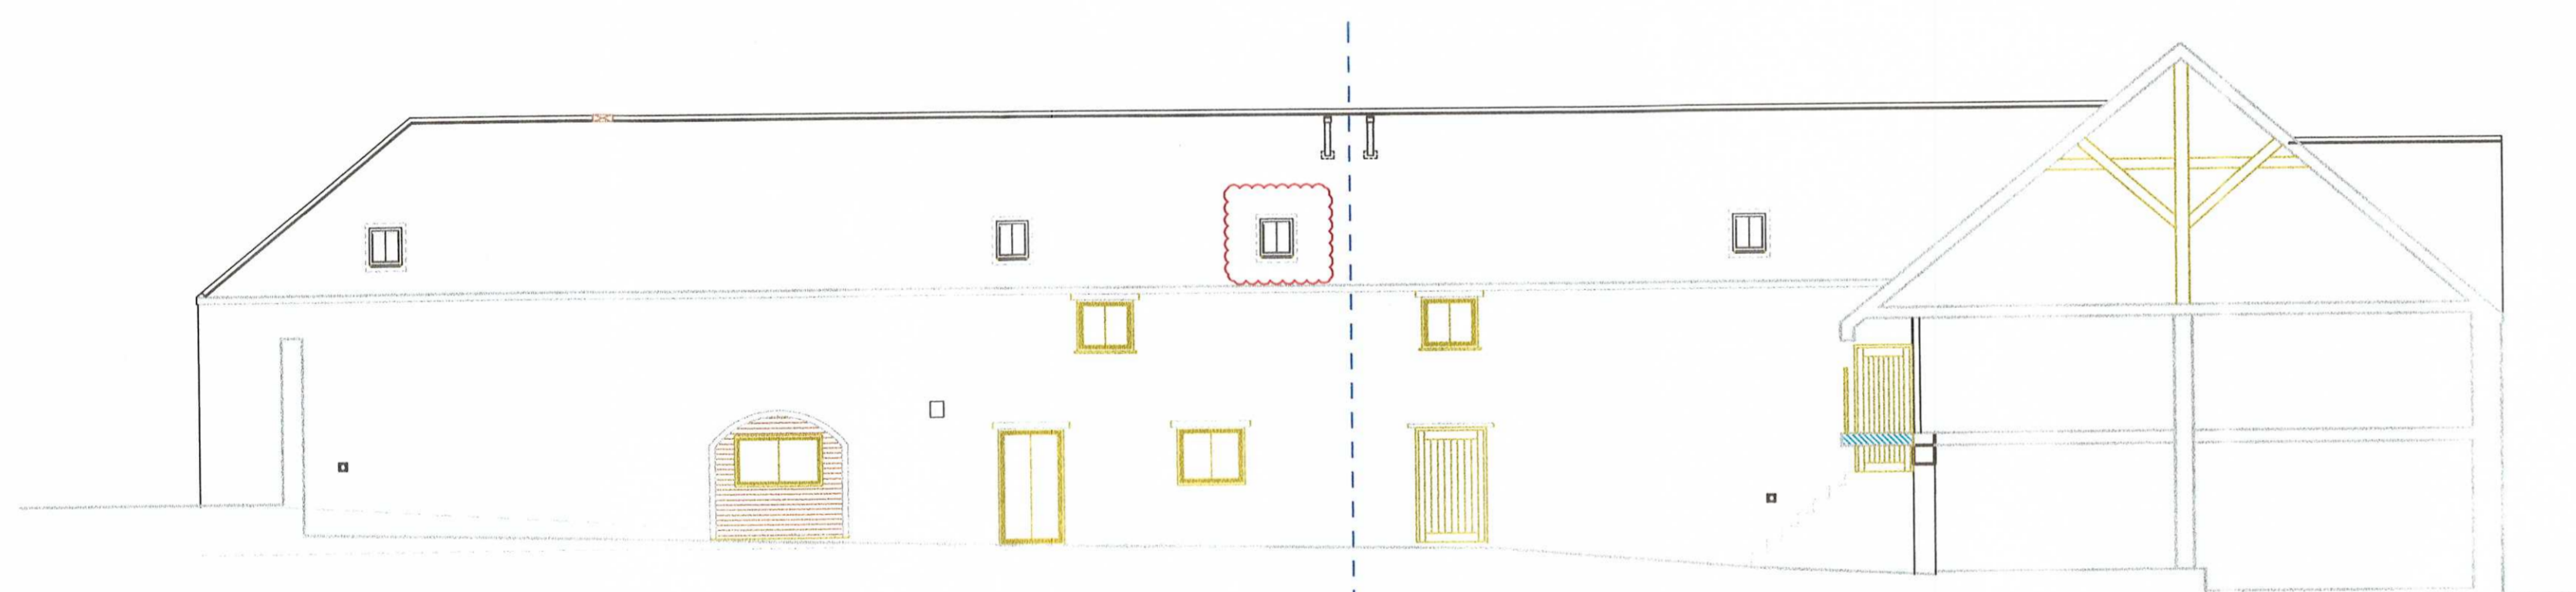

East Elevation (Inner / Courtyard)



South Elevation (Inner / Courtyard)



ADDITIONAL INFORMATION

PROPOSED

**John Taylor**

Architects Ltd.

The Studio, 64 High West Road  
Crook, Co. Durham, DL15 9NT  
Tel/Fax: 01388 767124 / 01388 767010  
E-mail: jtarchitects@hotmail.com

client

MR M GREEN

drg.

PROPOSED REDEVELOPMENT  
Proposed Elevations  
Laverick Hall Farm  
Laverick Lane  
West Boldon

scale

1 : 100 @ A1  
1 : 200 @ A3

drg. no.

12 29 10-VOC-F