



Rev	Description	Date
A	2No Windows Added to Unit 2	22.01.16

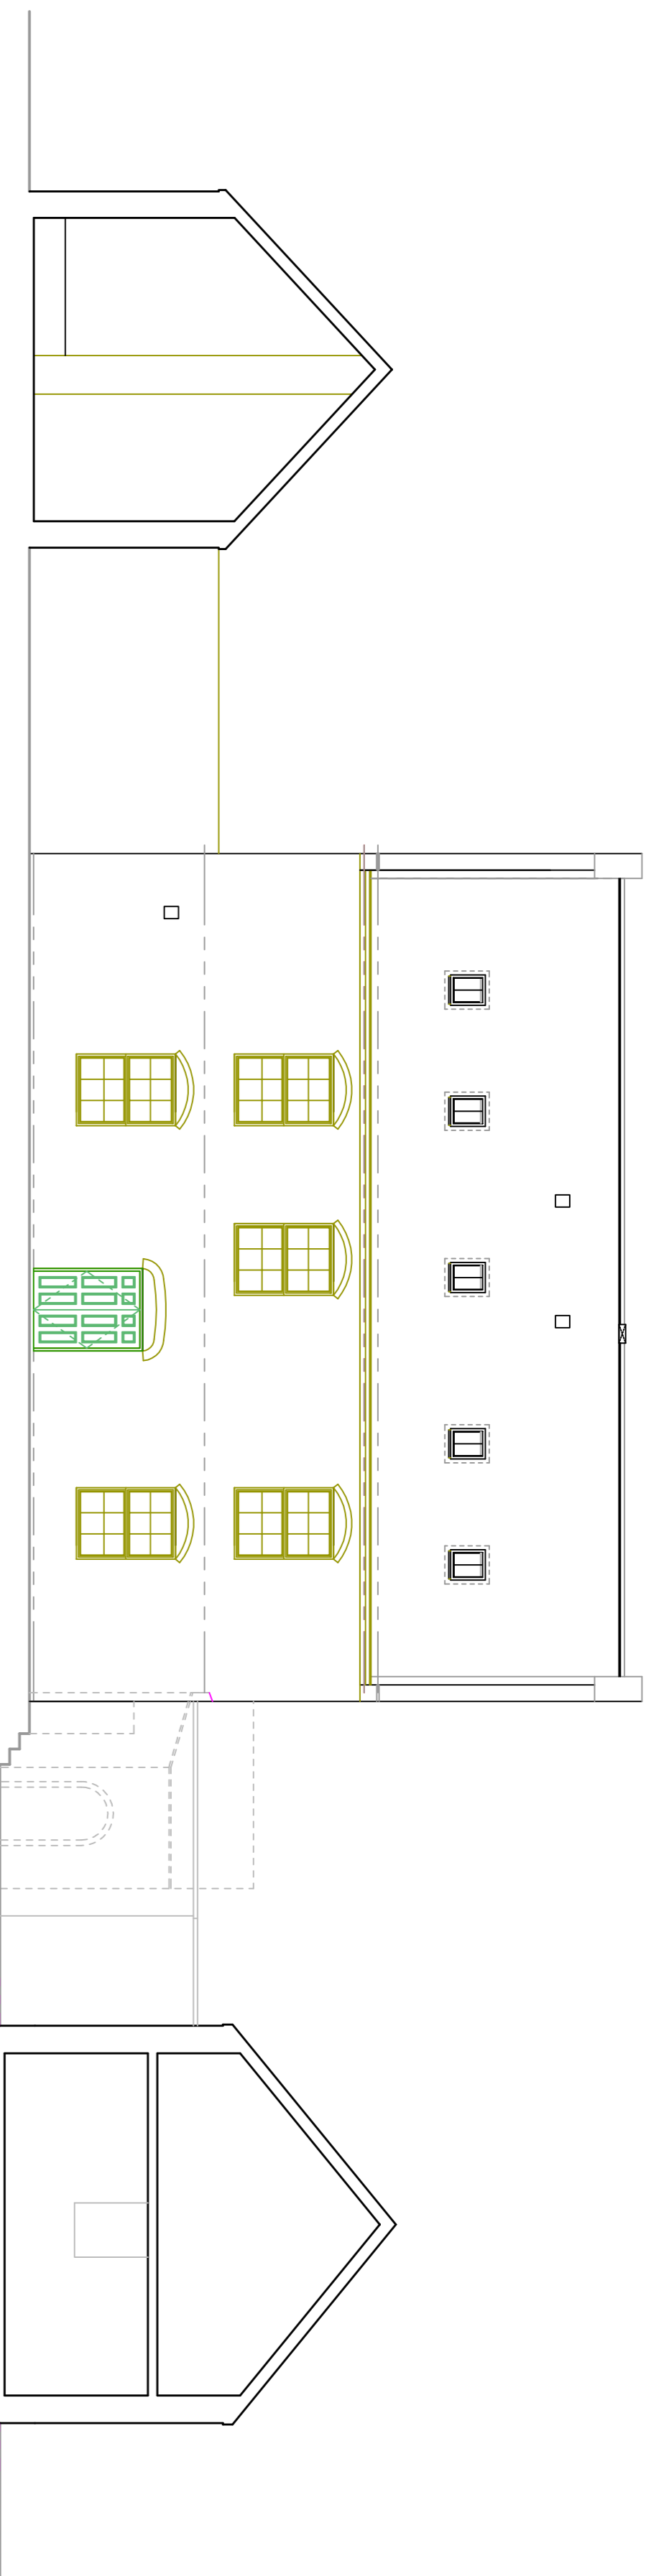


North Elevation (Inner / Courtyard)

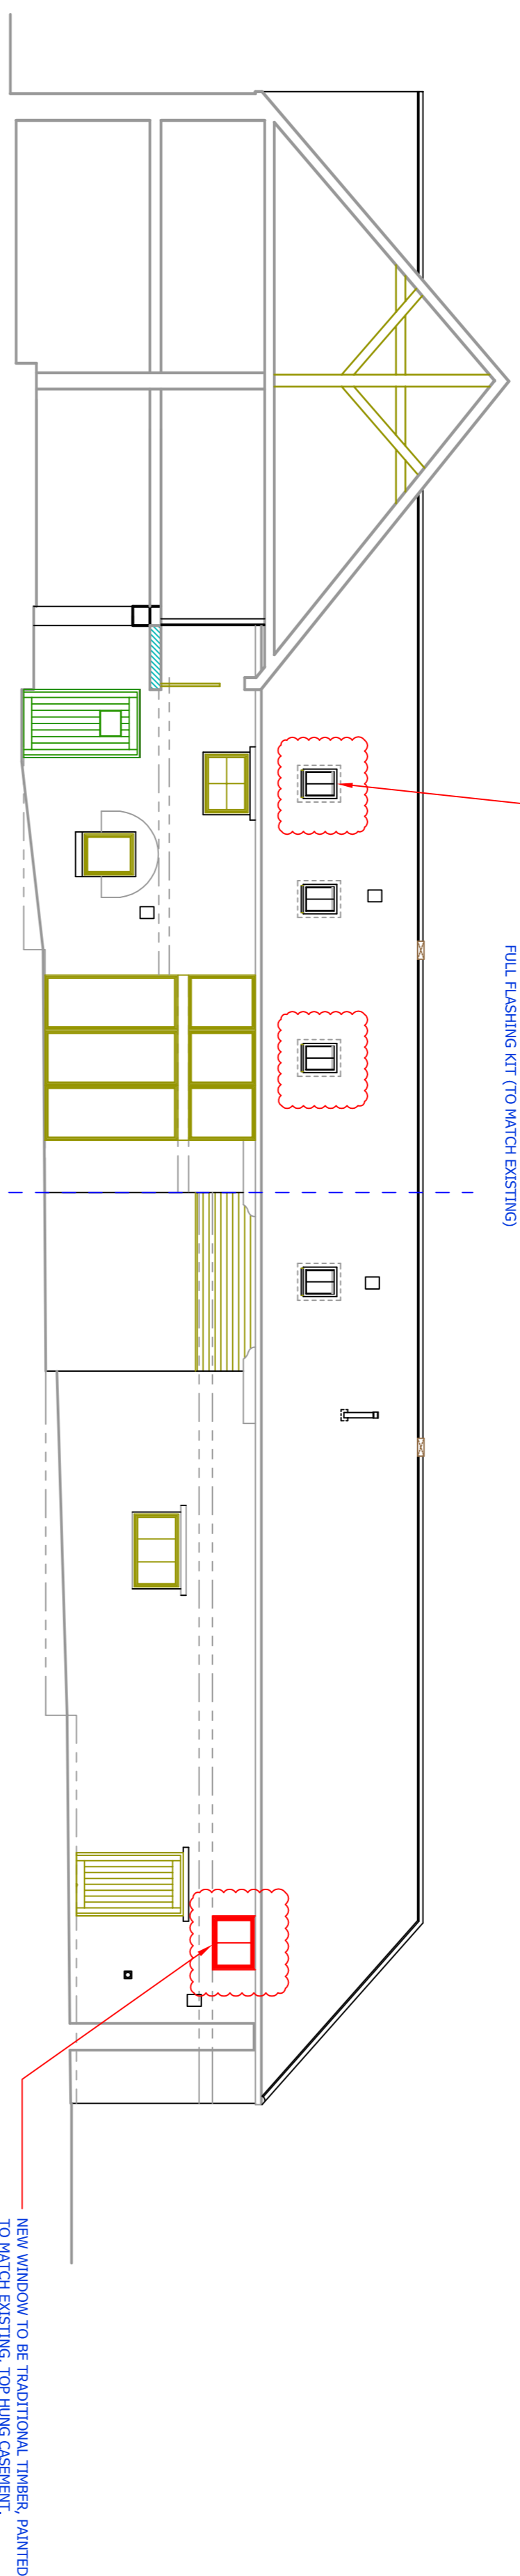


West Elevation (Inner / Courtyard)

ALL PROPOSED ROOFLIGHTS TO BE FLUSH FITTING VELUX CONSERVATION ROOF LIGHT 550MM X 880MM TYPE, WITH FULL FLASHING KIT (TO MATCH EXISTING)

NEW WINDOW TO BE TRADITIONAL TIMBER, PAINTED TO MATCH EXISTING, TOP HINGE CASSEMENT.

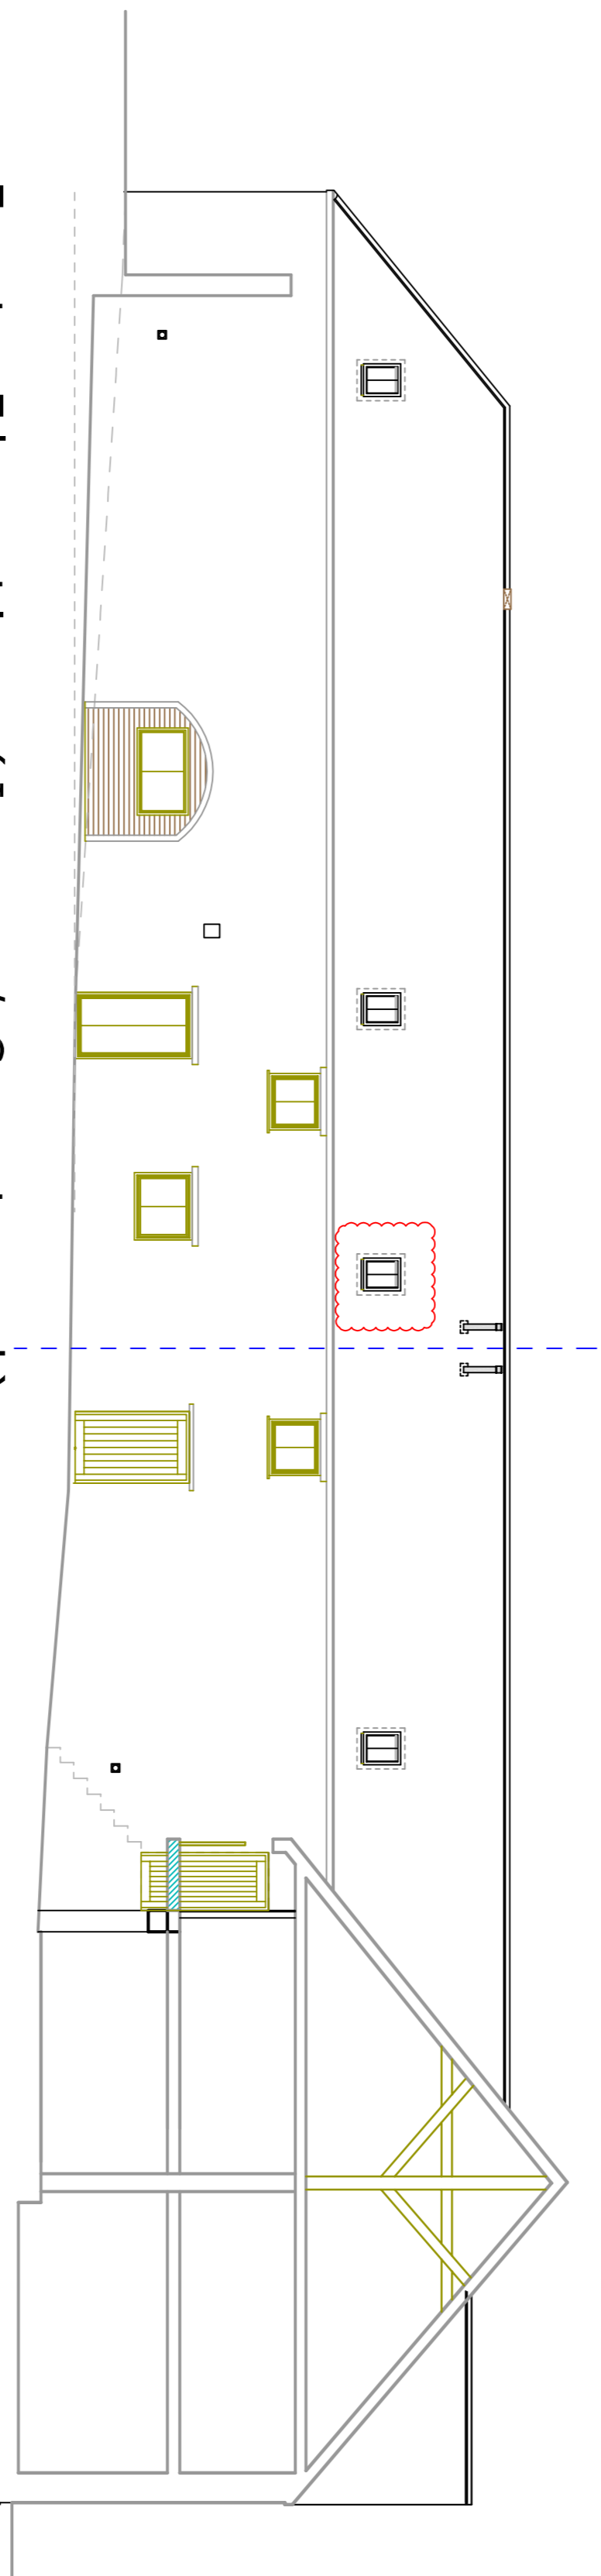

East Elevation (Inner / Courtyard)

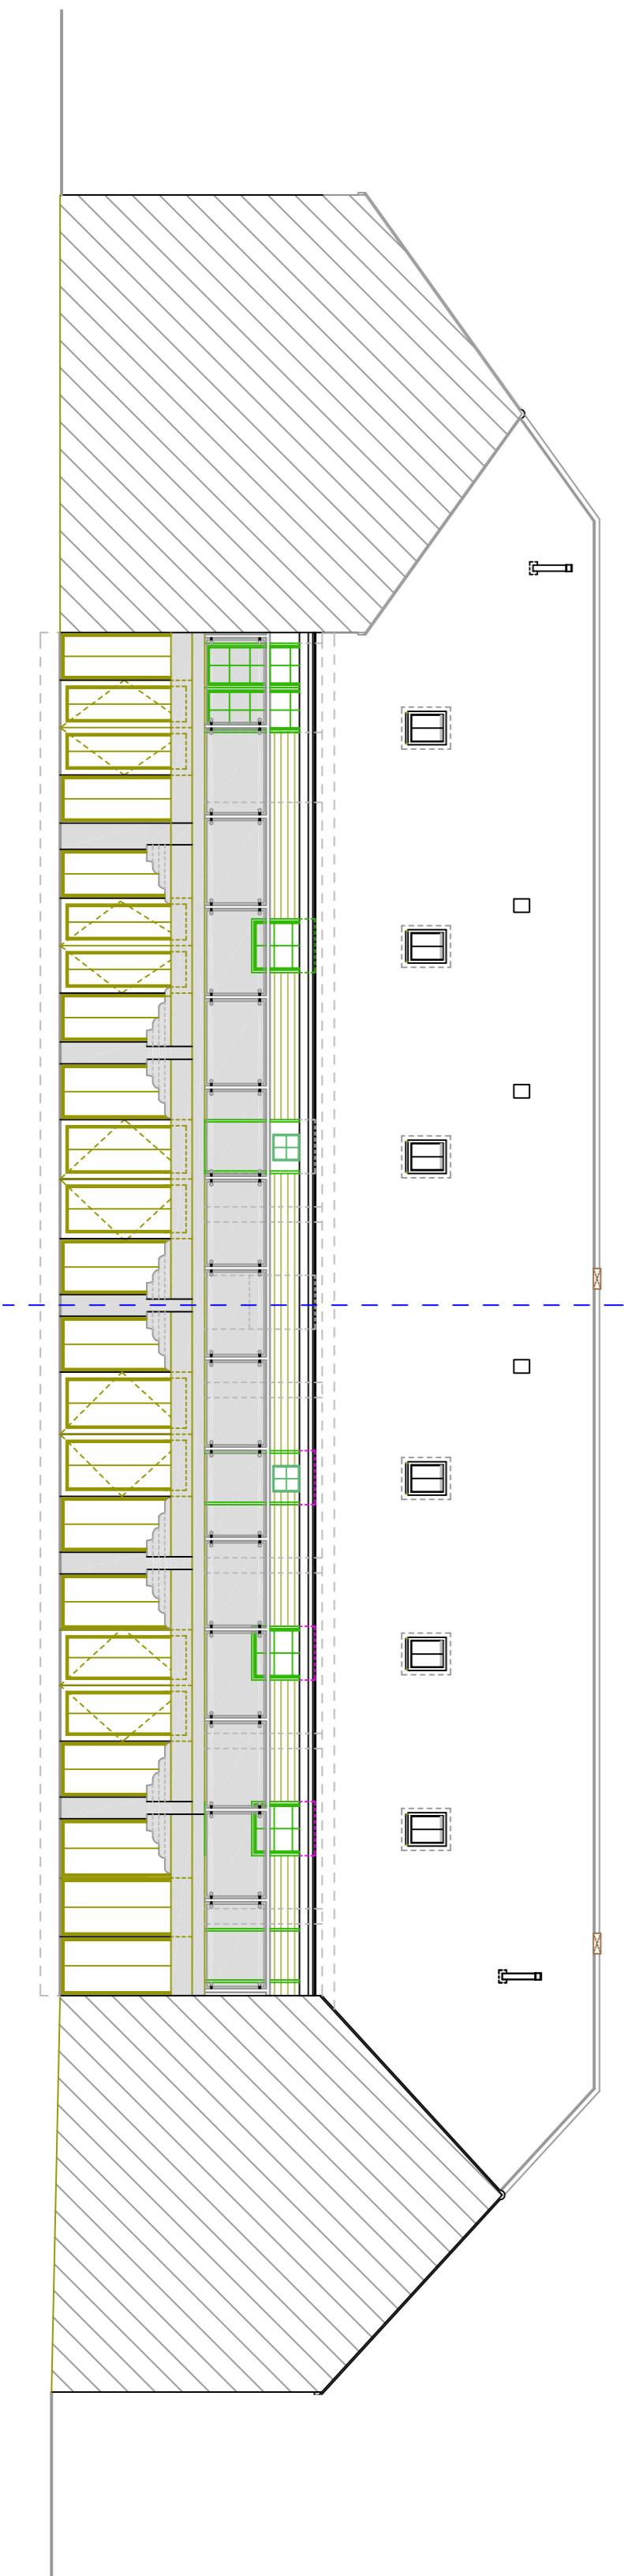

South Elevation (Inner / Courtyard)

**P R O P O S E D**

**John Taylor**

Architects Ltd.  
The Studio, 64 High West Road  
Crook, Co. Durham, DL13 9WY  
Tel/Fax: 01388 791724 / 01388 797010  
Email: jstarchitects@btinternet.com

client  
MR M GREEN

drg. **PROPOSED REDEVELOPMENT**  
Proposed Elevations  
Laverick Hall Farm  
Laverick Lane  
West Boldon

scale  
1 : 100 @ A1  
1 : 200 @ A3

drg. no.  
12 29 10-NOCF (A)