



EXISTING GROUND FLOOR PLAN

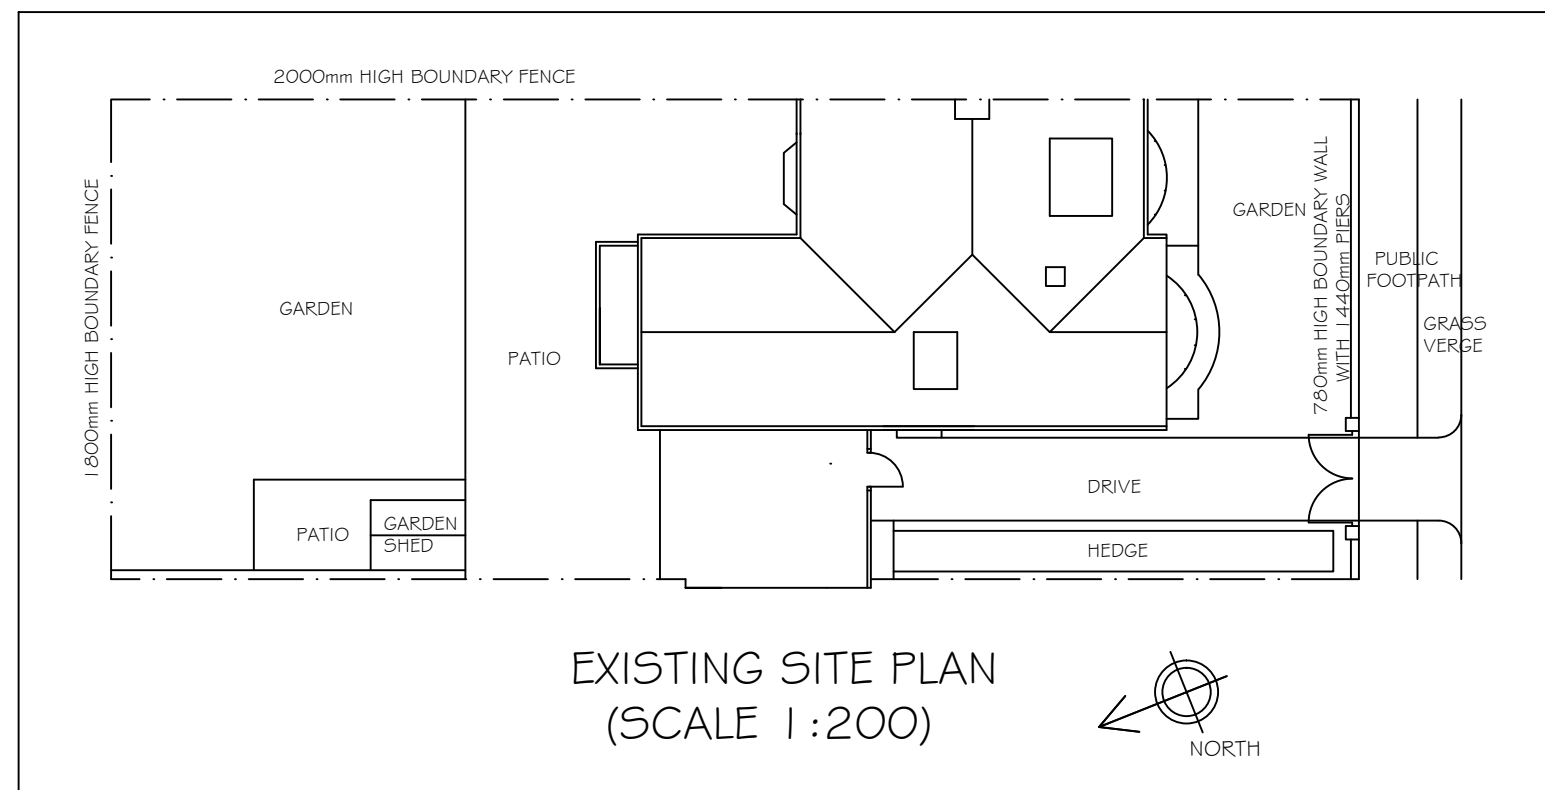

EXISTING SITE PLAN (SCALE 1:200)

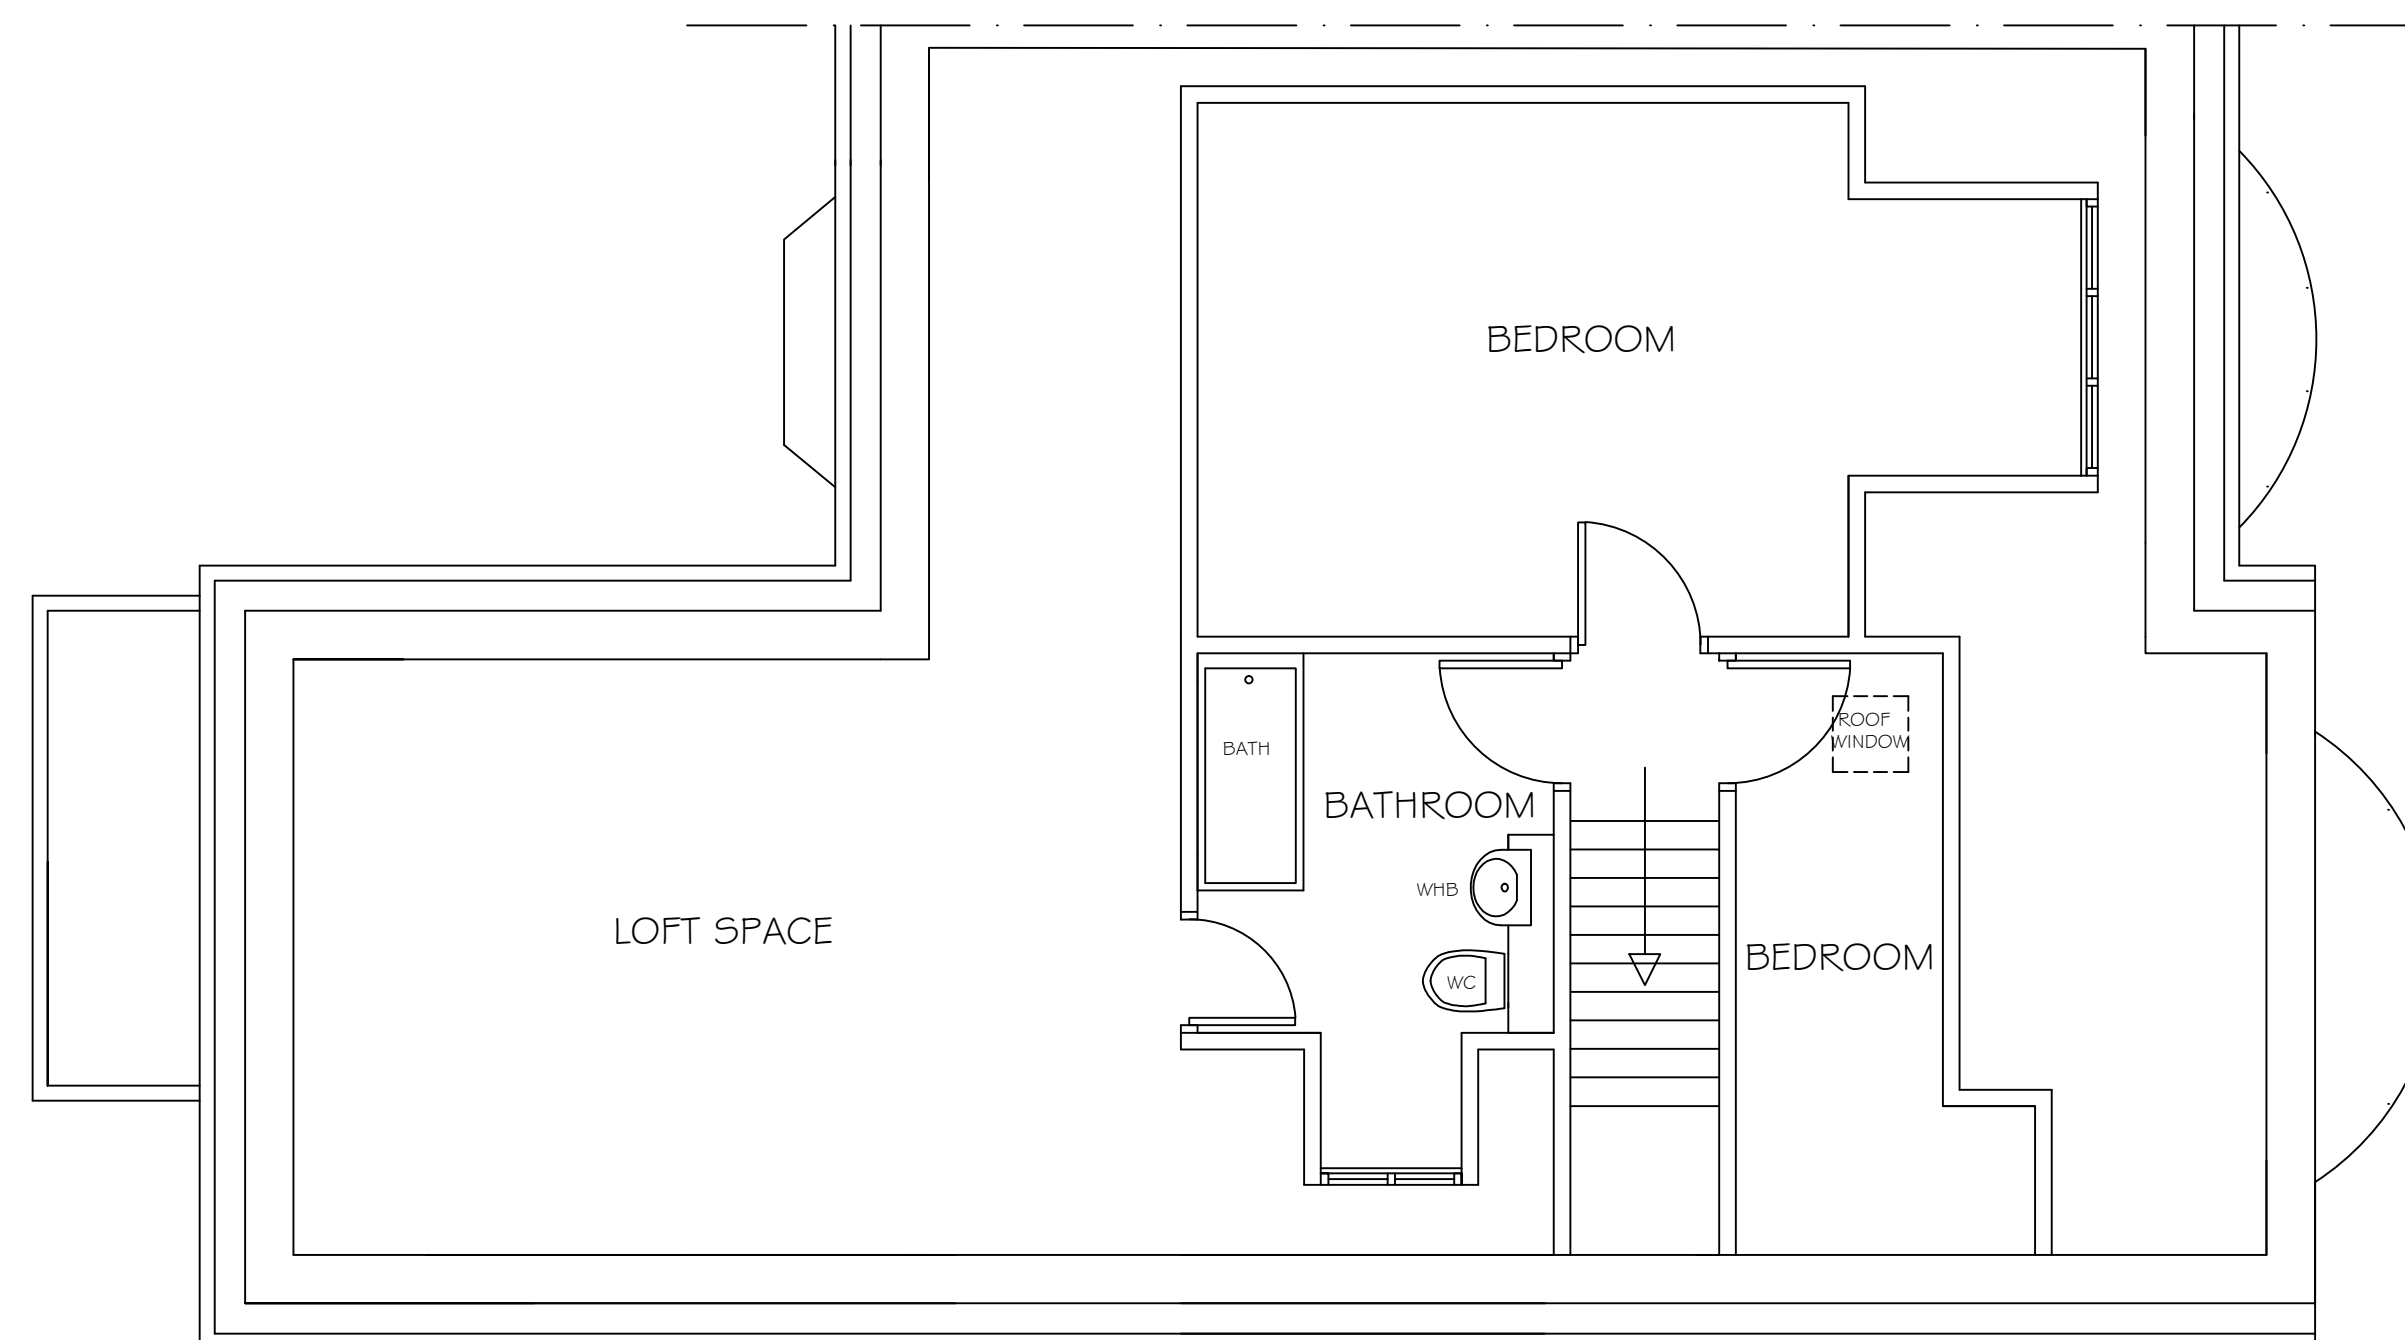

EXISTING FIRST FLOOR PLAN

REVISION	DESCRIPTION	DRAWN BY	DATE
<p>KBdesign Architectural Services</p> <p>SUITE 3, TOWN HALL CHAMBERS, 7 BEACH ROAD, SOUTH SHIELDS, TYNE & WEAR, NE33 2QA. TEL : 0191 4566983 Email : mail@kbdesign.org.uk</p>			
<p>TITLE PROPOSED KITCHEN, SUNROOM & GARAGE EXTENSION 16 CLEASIDE AVENUE SOUTH SHIELDS EXISTING PLANS</p>			
SCALE 1:50 & 1:200	DATE 24.04.2015	DRAWN BY K.BUTLER	
PROJECT No 0370	DRAWING No 2144	Revision -	
<p>THIS DRAWING AND/OR SPECIFICATION IS THE SOLE PROPERTY AND COPYRIGHT OF KB DESIGN AND MAY NOT BE DISCLOSED TO ANY THIRD PARTY OR REPRODUCED IN WHOLE OR IN PART WITHOUT THE PRIOR CONSENT OF AN AUTHORISED REPRESENTATIVE OF KB DESIGN.</p>			