

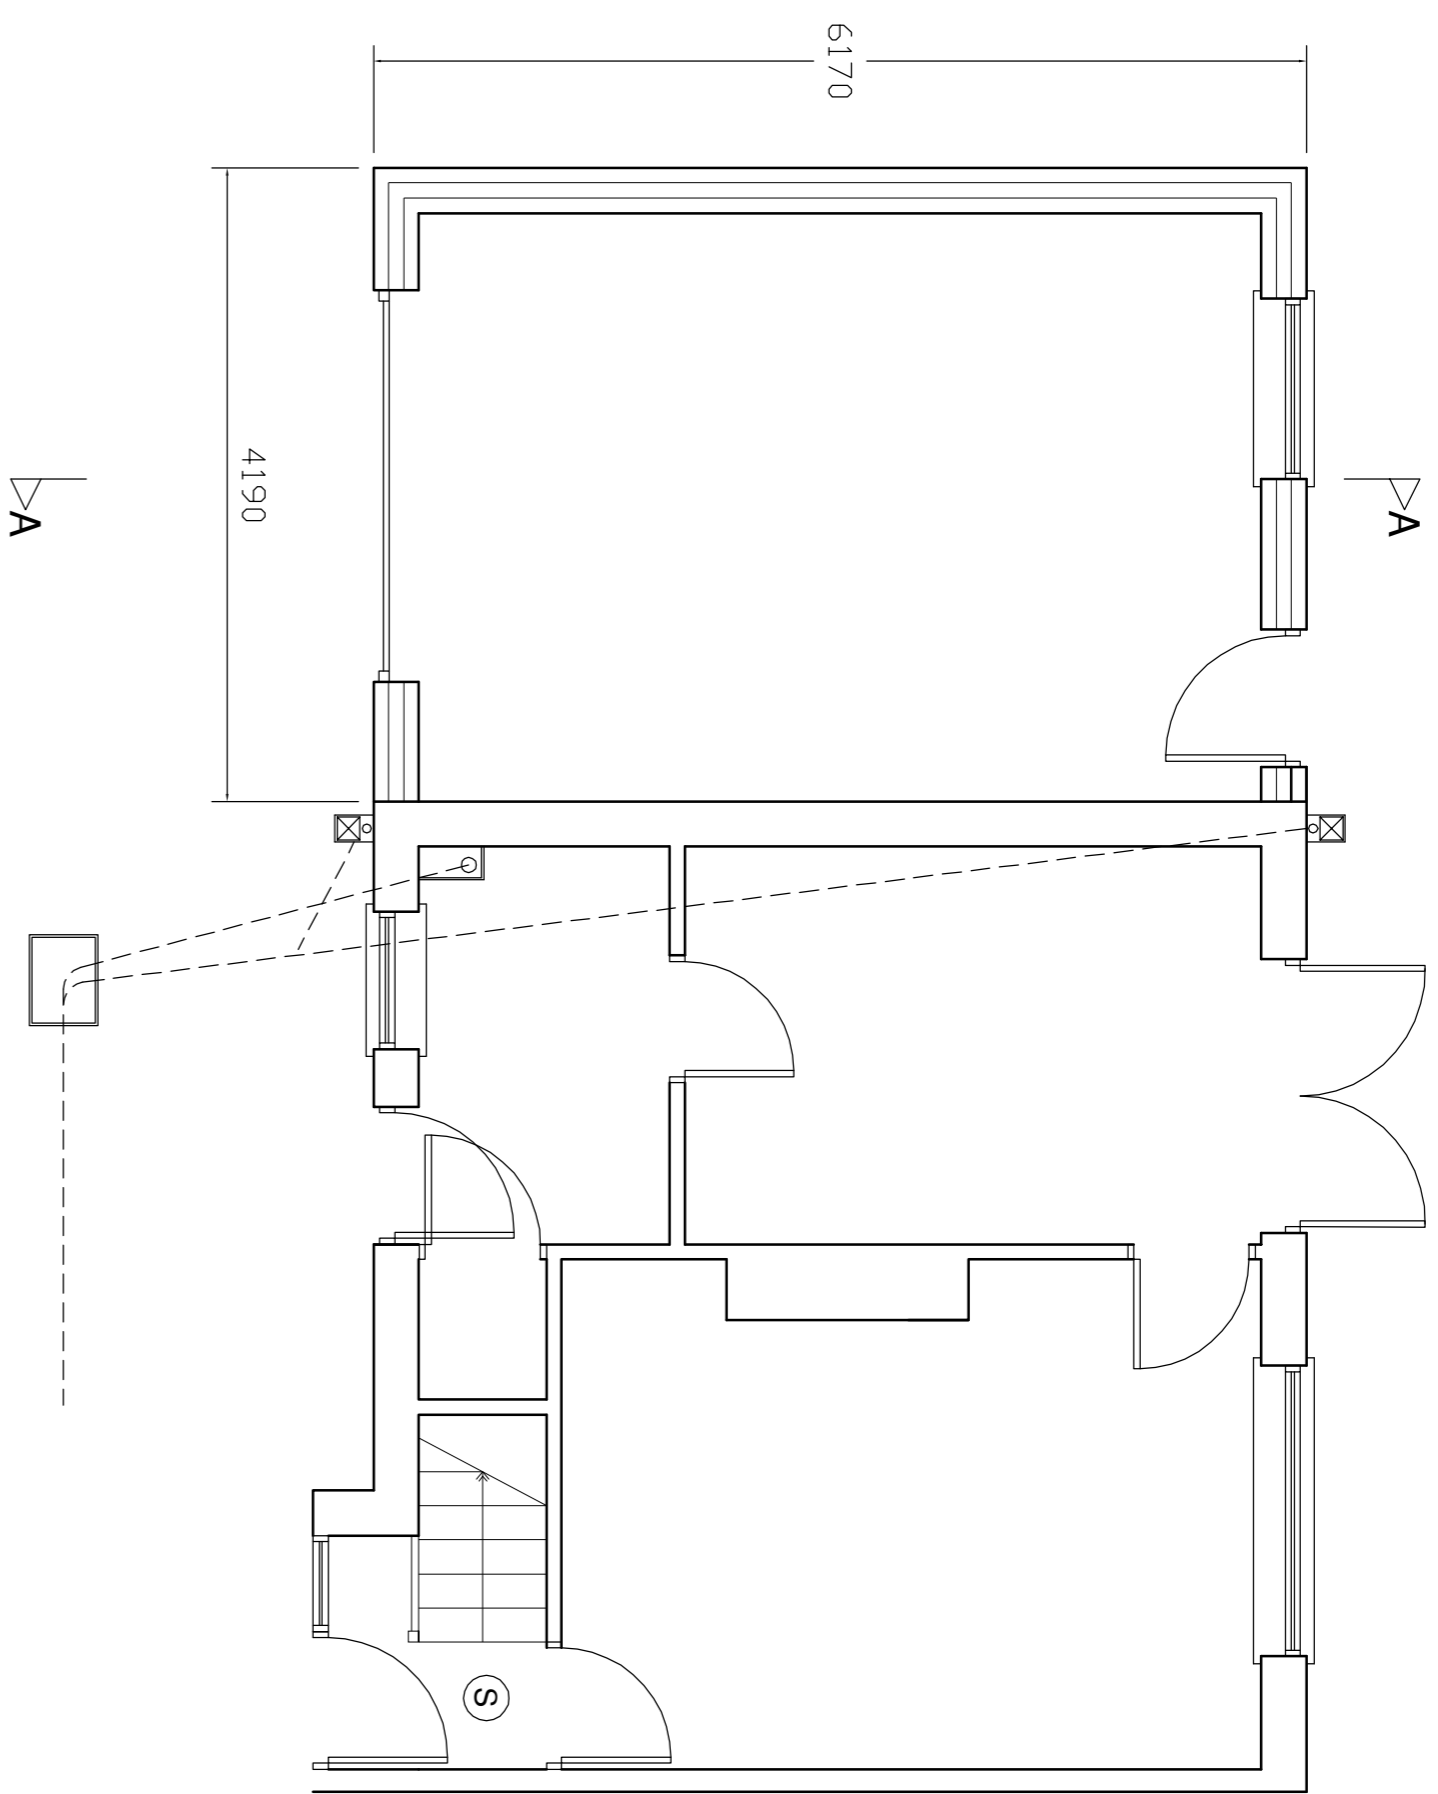



Proposed ground floor plan

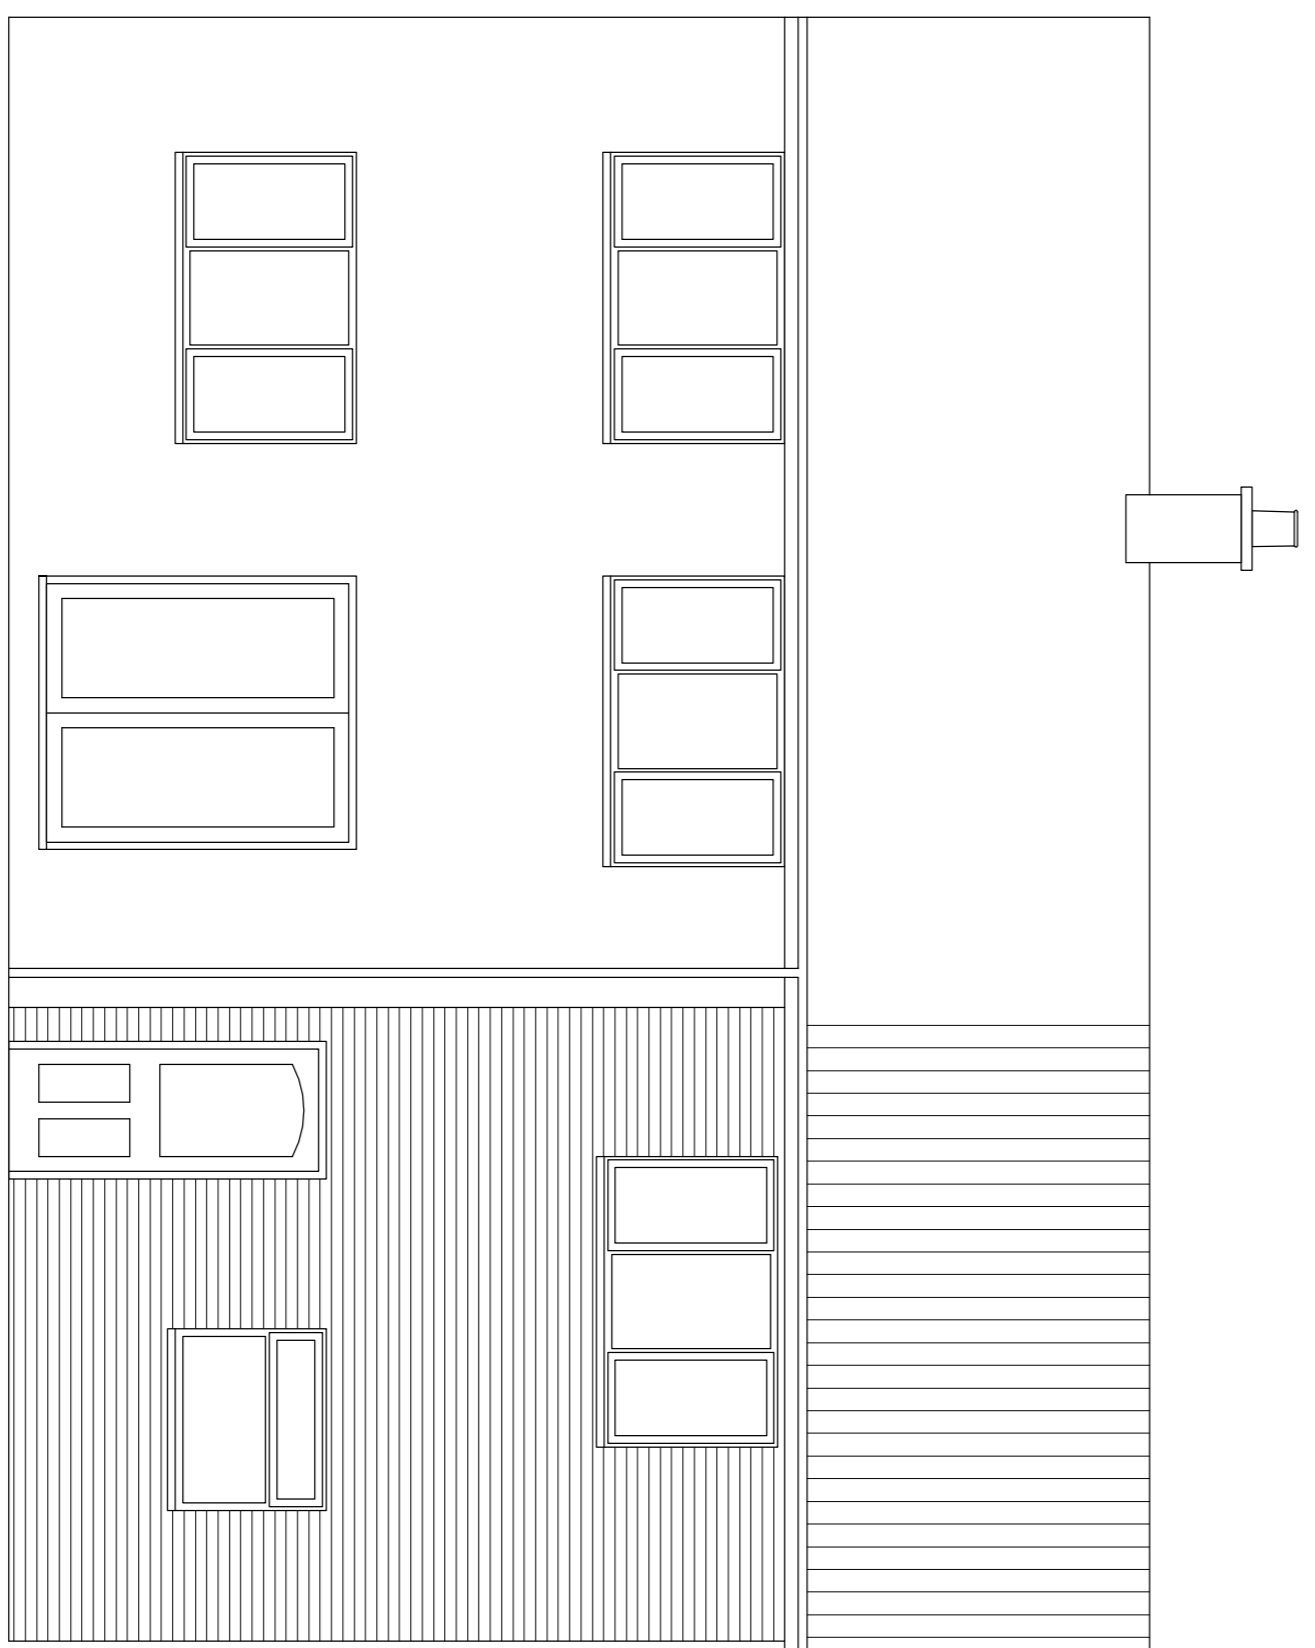


Proposed first floor plan

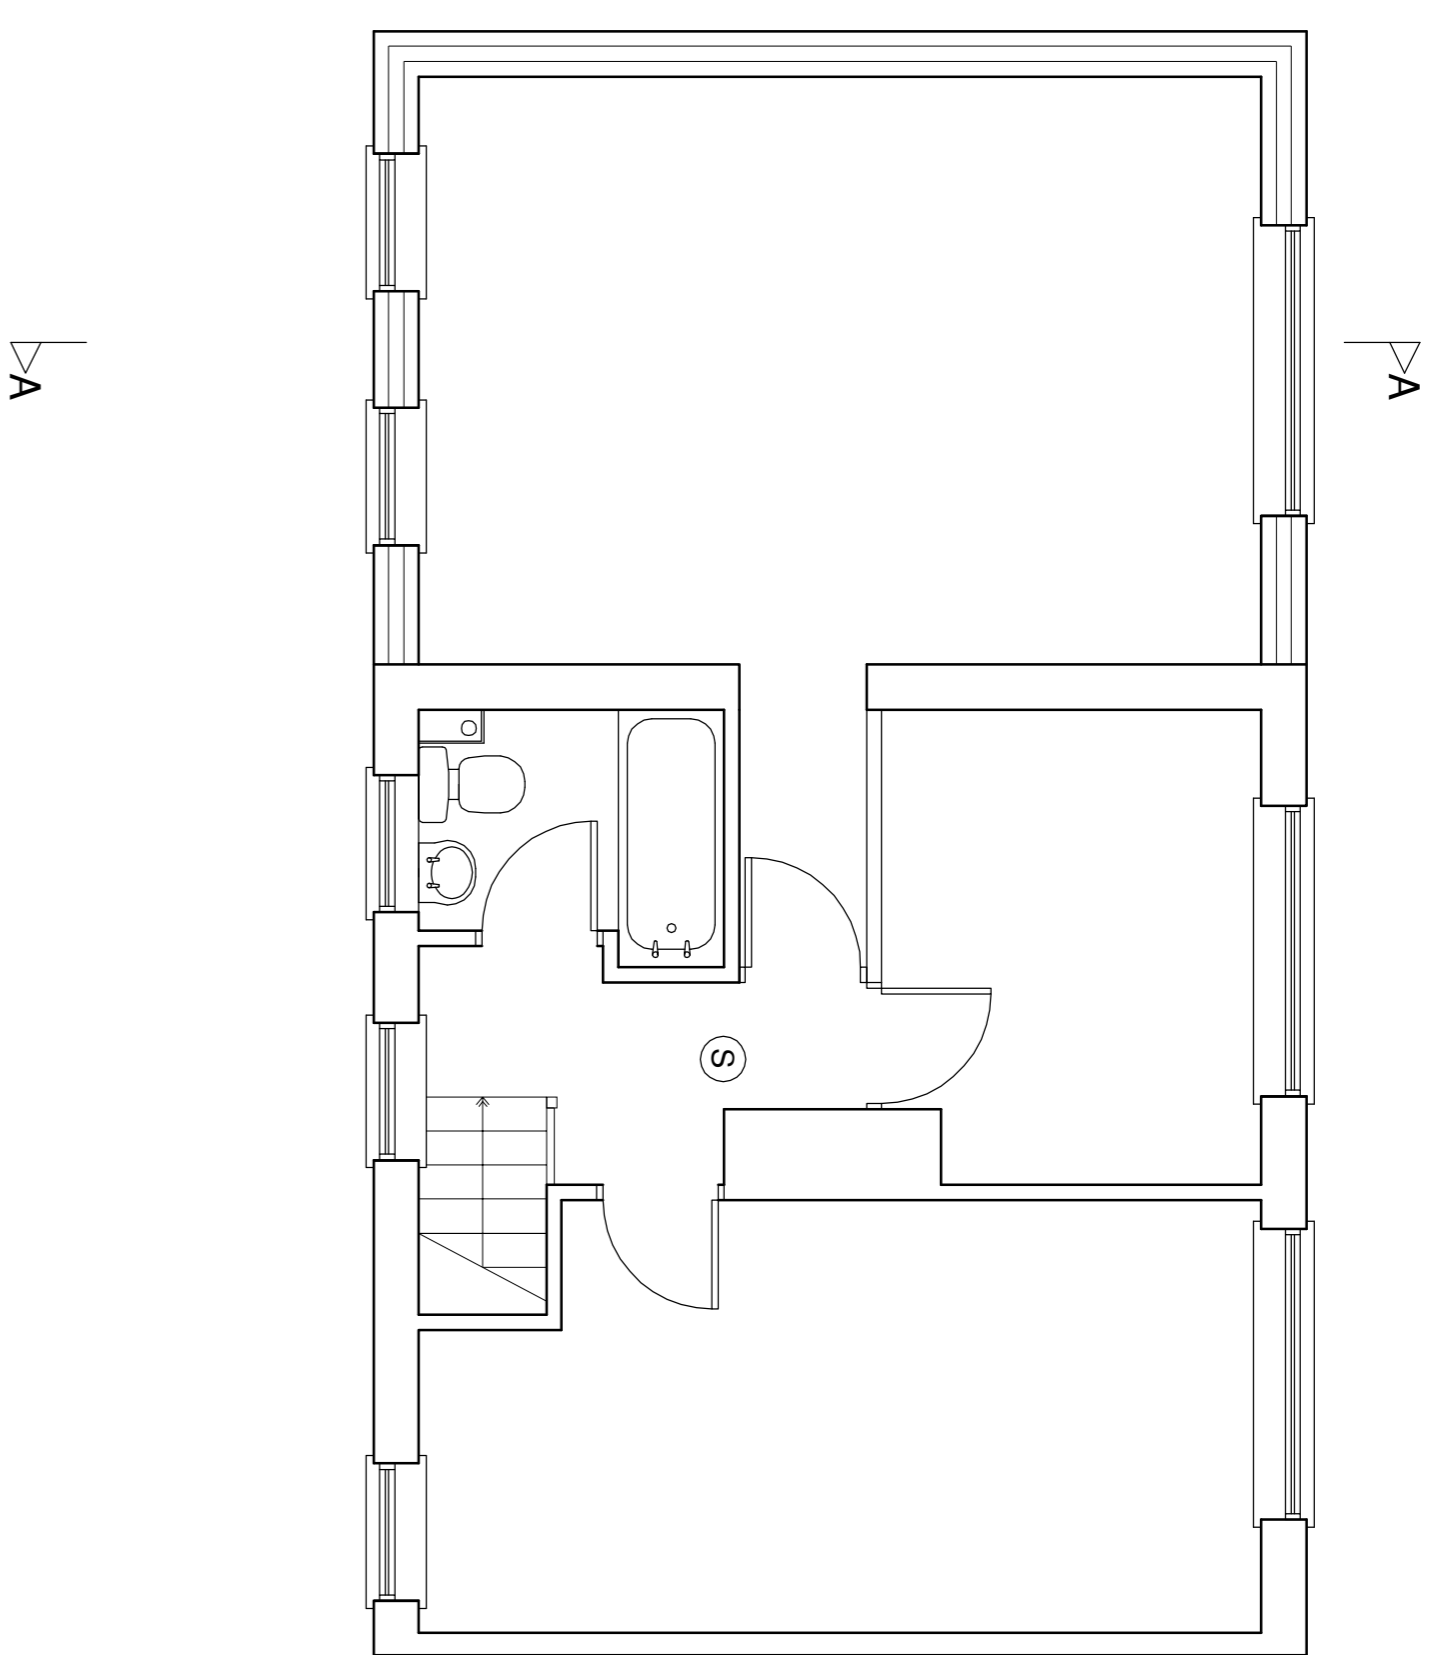

Proposed rear elevation

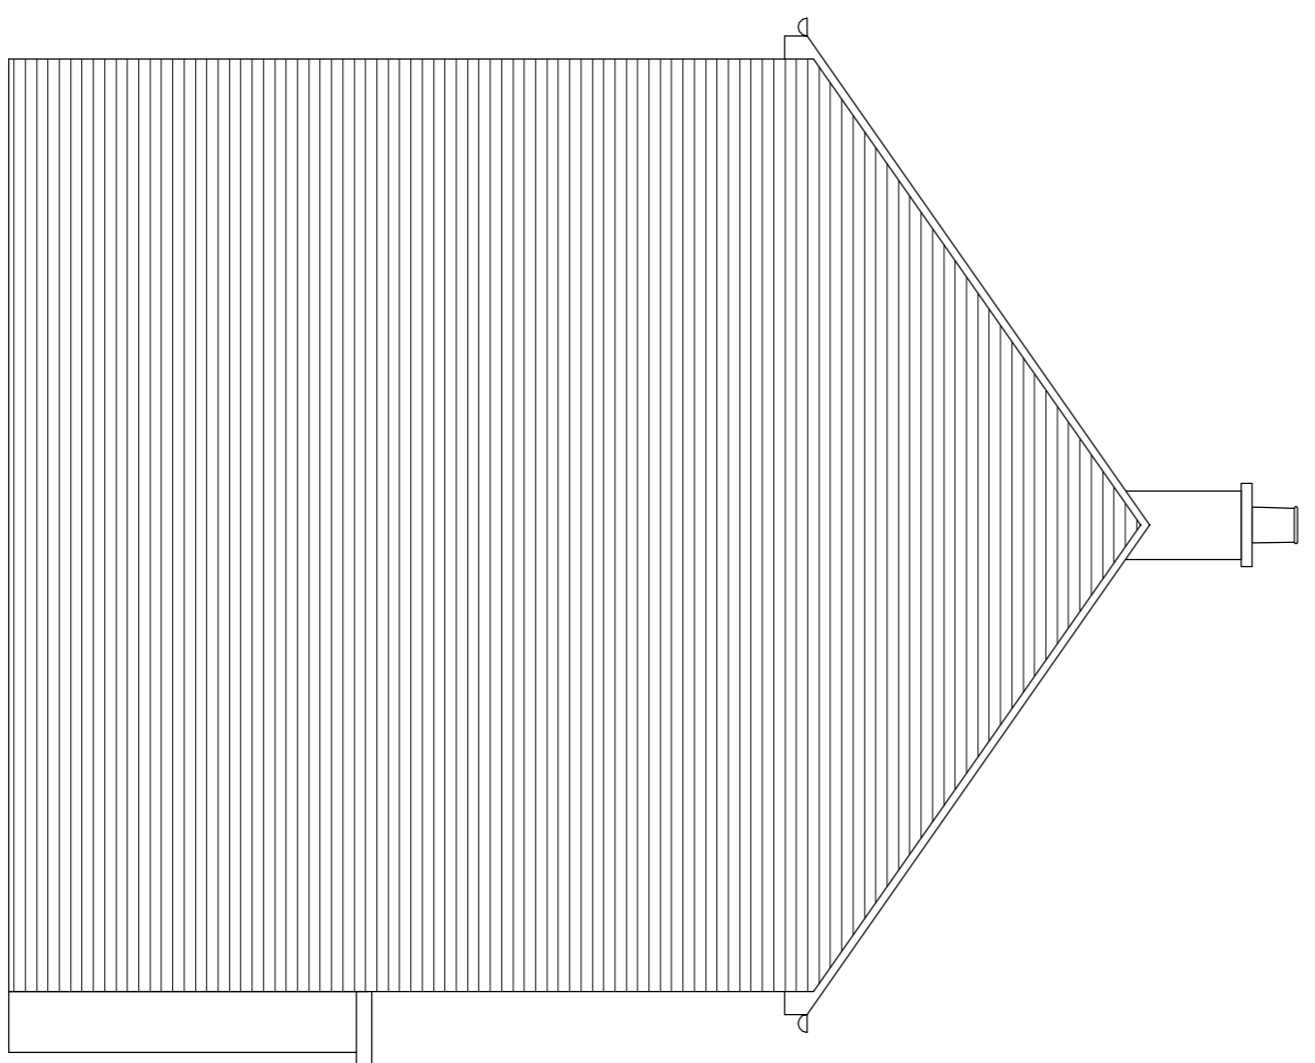

Proposed side elevation

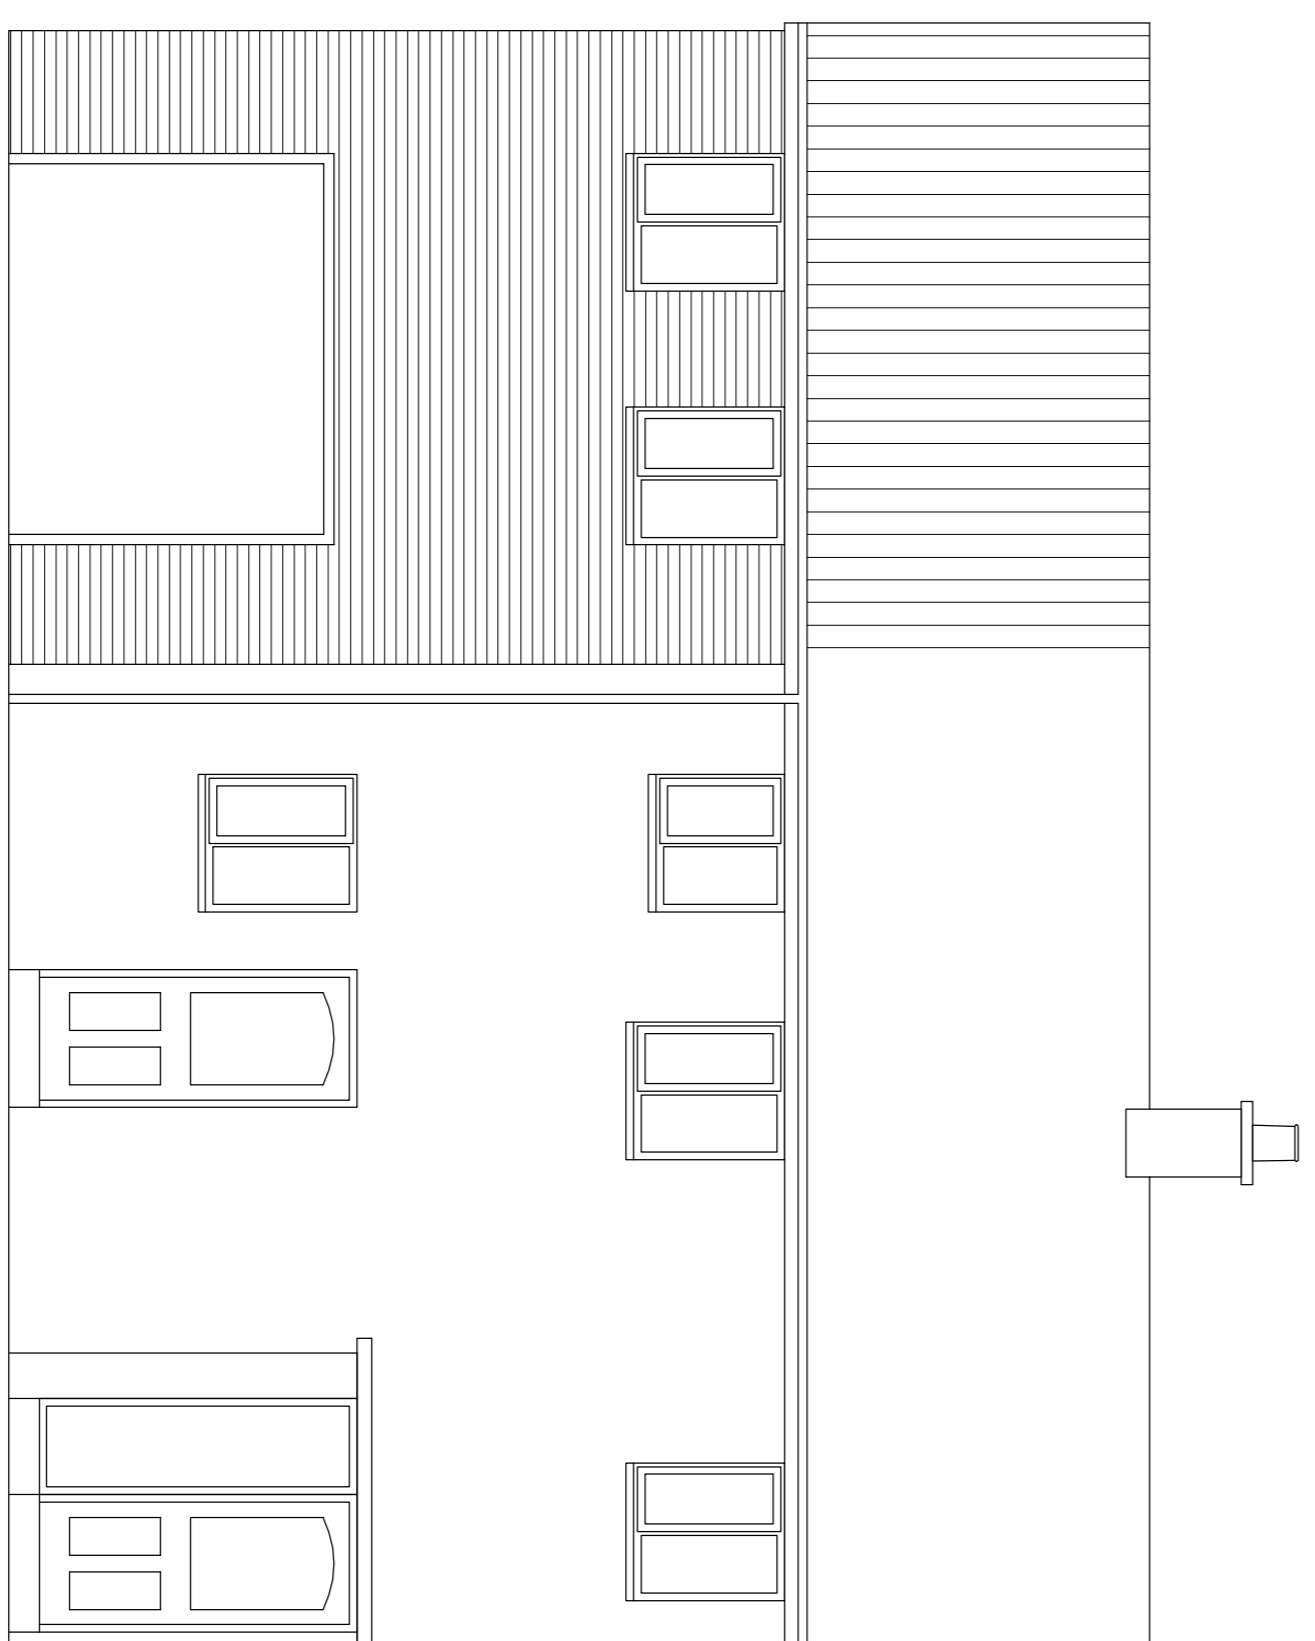

Proposed front elevation

(S) Mains operated interconnected smoke detector

Client Mr Stephenson

Address 31 Brisbane Ave,  
South Shields,  
NE34 9DN

Drawing 02 Proposed floor plans & elevations.

Scale 1:100 1:50  
Date 13.03.2015

Revisions Rev A: 00.00.00 Des  
Rev B: 00.00.00 Des

Simon Smith Design

Unit 7, Pearson Ind Est, Colliery Lane,  
Hetton-le-Hole, Co Durham  
0793 905 3721  
Email: SSmith4482@aol.com

DO NOT SCALE - check all dimensions on site