




EXISTING GROUND FLOOR PLAN

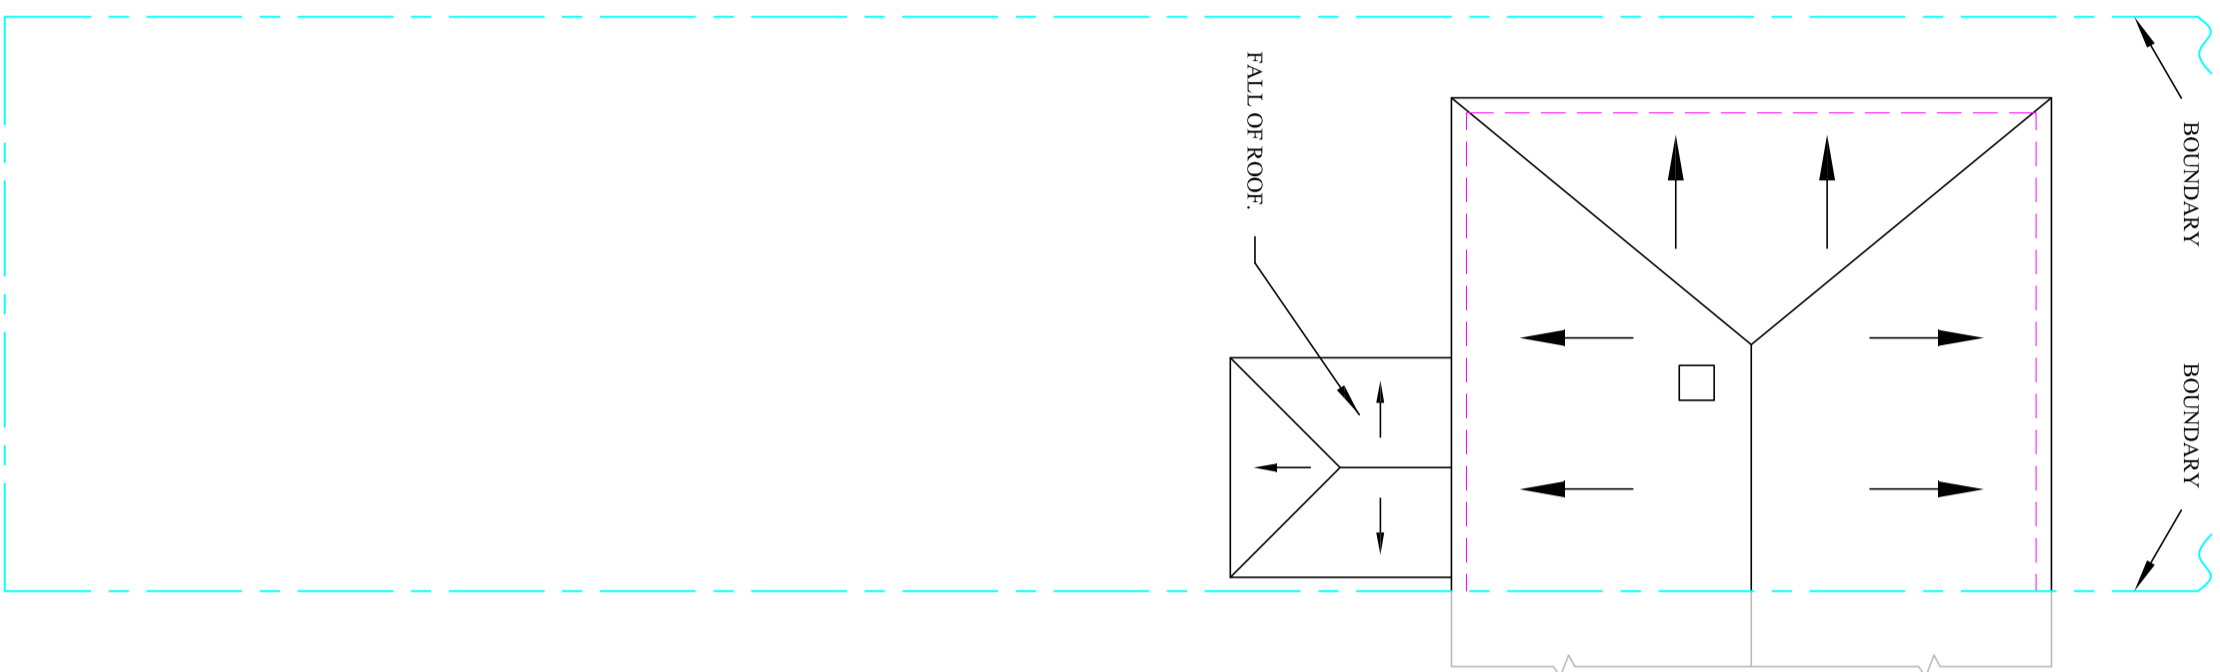

EXISTING ROOF PLAN

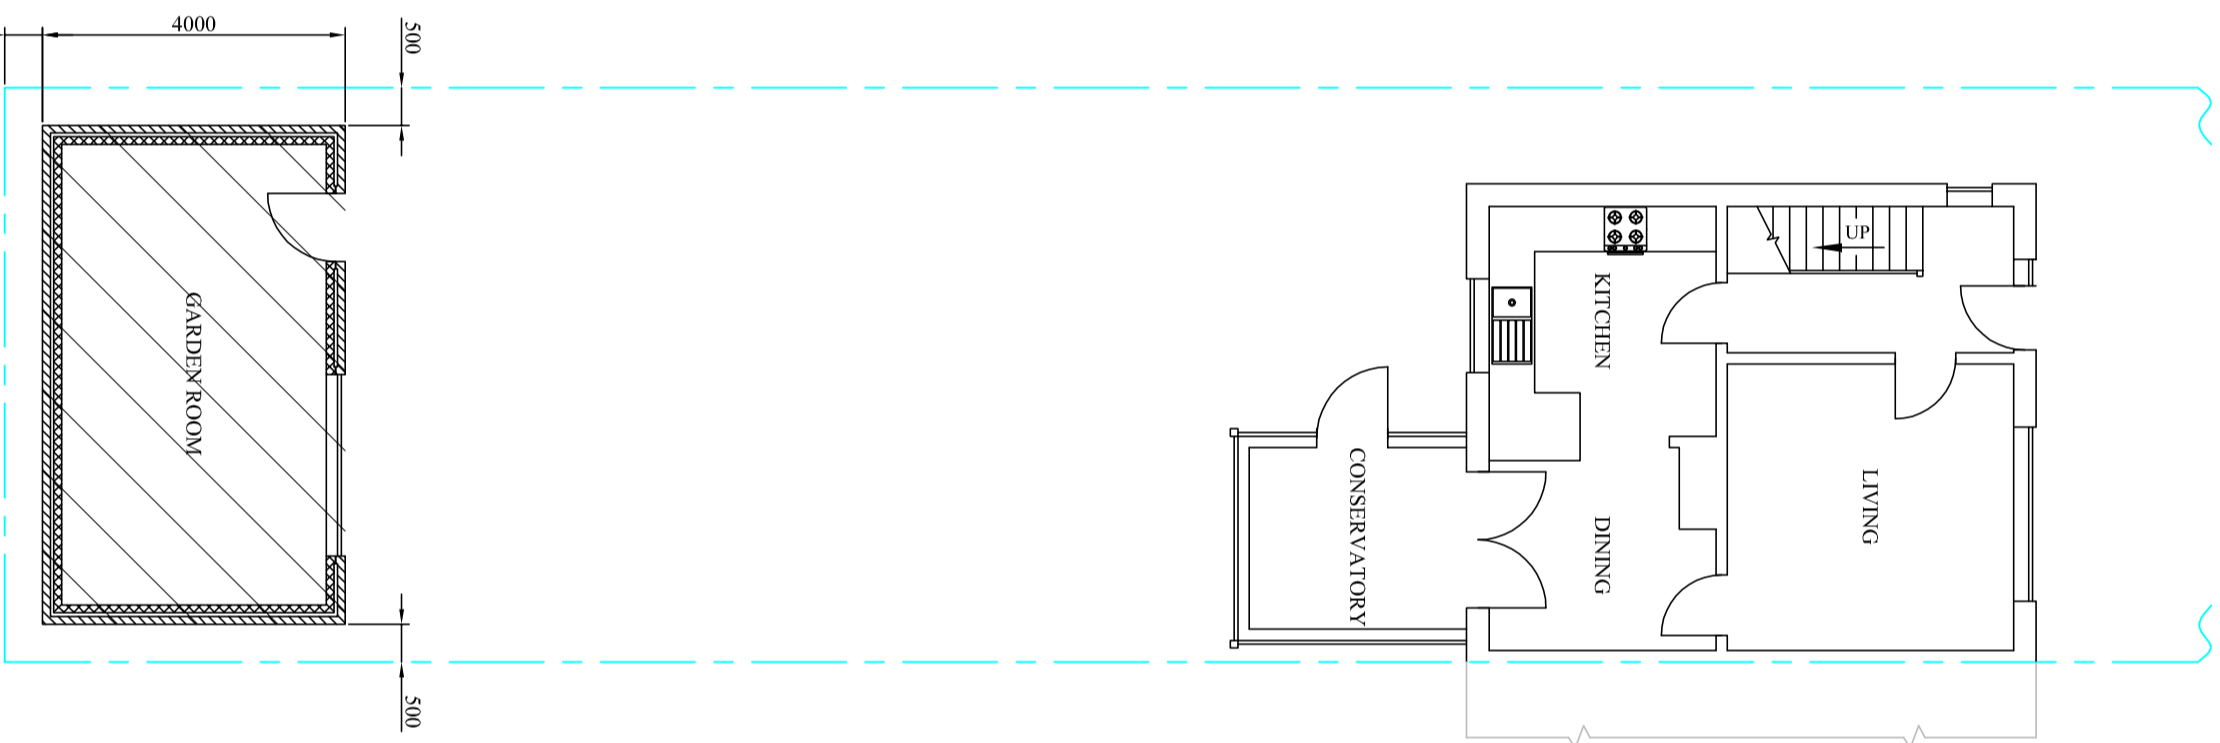

PROPOSED GROUND FLOOR PLAN

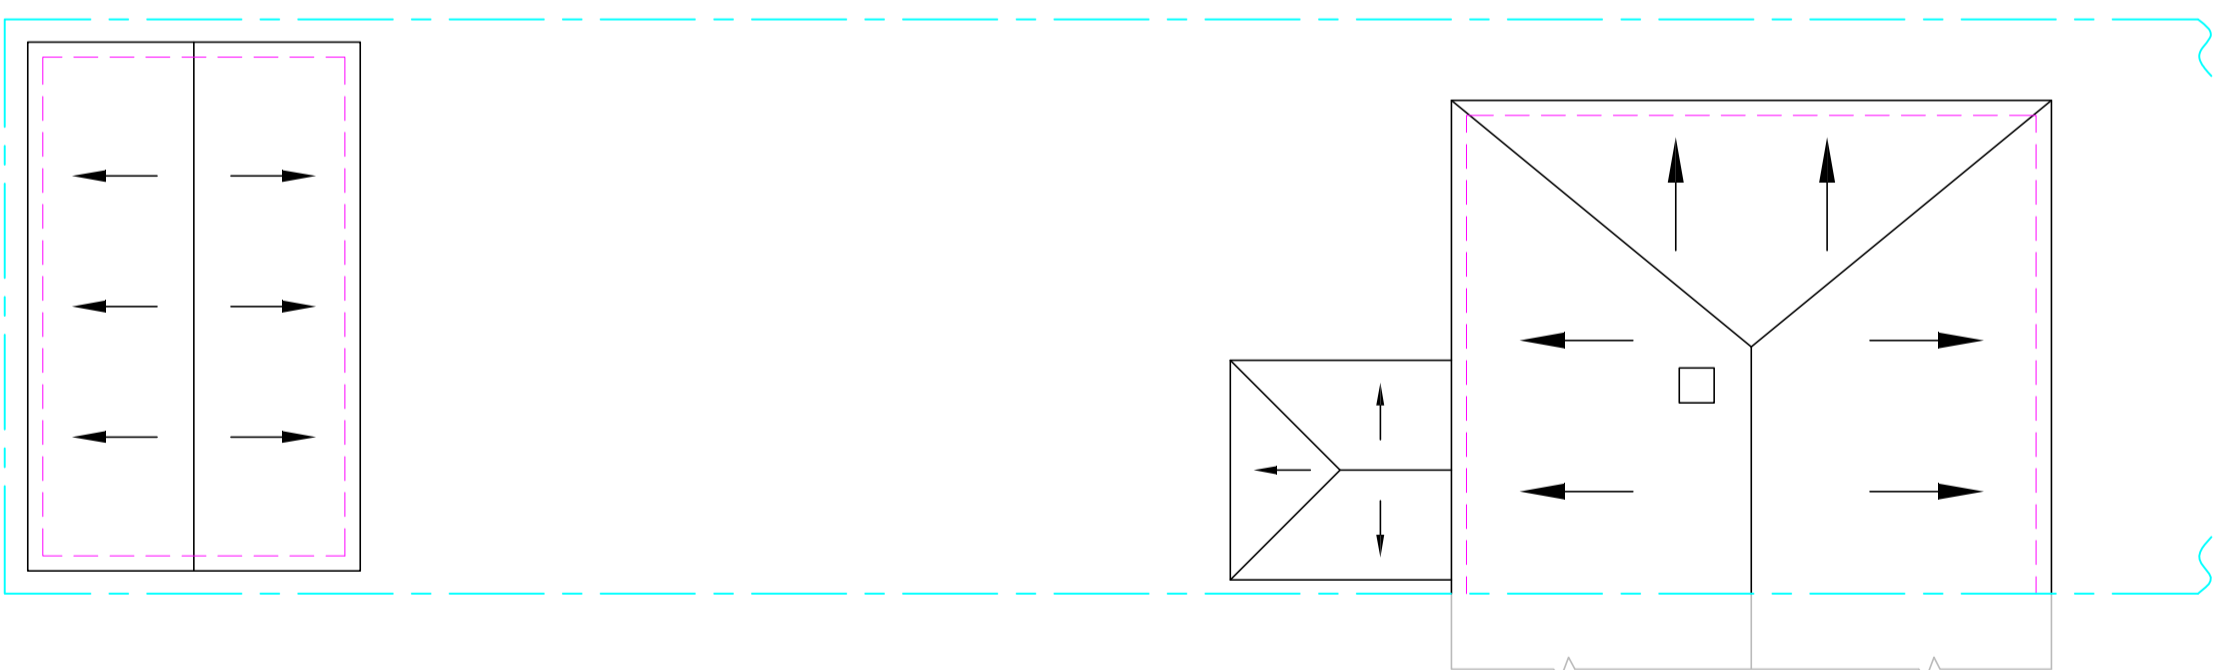


PROPOSED ROOF PLAN

**LEGEND**  
 = PROPOSED NEW BUILDING WORK


ASSOCIATED DRAWINGS:-

AD-15-13 - SHT. 1 - EXISTING ELEVATIONS & FLOOR PLANS.  
 AD-15-13 - SHT. 2 - PROPOSED ELEVATIONS & FLOOR PLANS.


REVISION 1 - ALL REFERENCE TO SUNROOM EXTENSION REMOVED.

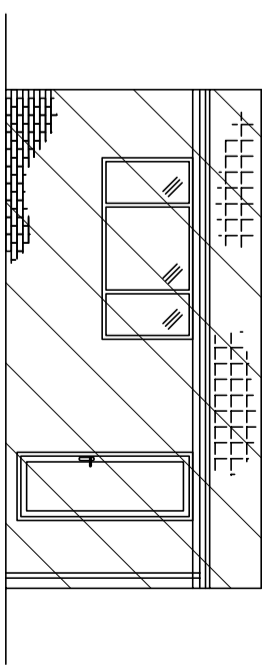

PROPOSED FRONT ELEVATION OF GARDEN ROOM

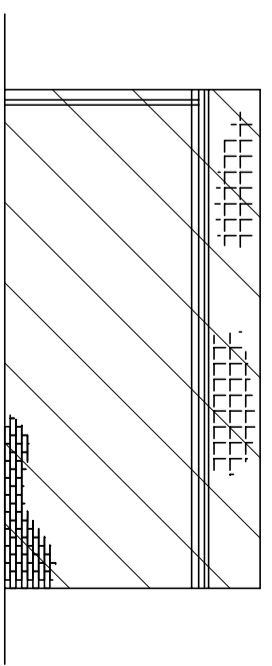

PROPOSED REAR ELEVATION OF GARDEN ROOM

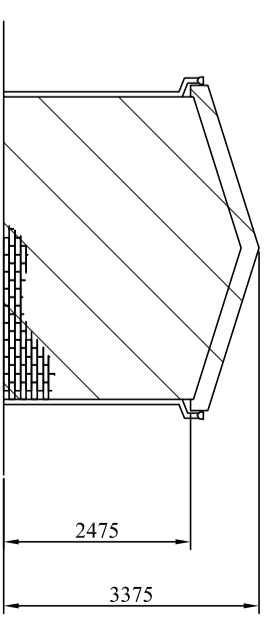

PROPOSED SIDE ELEVATION OF GARDEN ROOM  
 SAME BOTH SIDES

DRAWING No. AD-15-13

CLIENT: MR & MRS ARNOLD

ADDRESS: 5 MEDWAY, JARROW, TYNE & WEAR, NE32 4DR

TITLE:  
 PROPOSED EXTENSION

FOR DRAWINGS TEL:- 0191 4204980 or 07970670053

REV	DATE	SCALE	SHT	SIZE
1	APR - 2015	1:100	1	A2