


All dimensions to be checked on site and the Architects notified of any discrepancies prior to commencement of work.
All materials and workmanship to relevant British Standards Codes of practice and manufacturers recommendations.


This drawing is copyright

DO NOT SCALE FROM THIS DRAWING

Revision	Date	Description	Initials
A	15-June-2015	Extension reduced in size.	SS

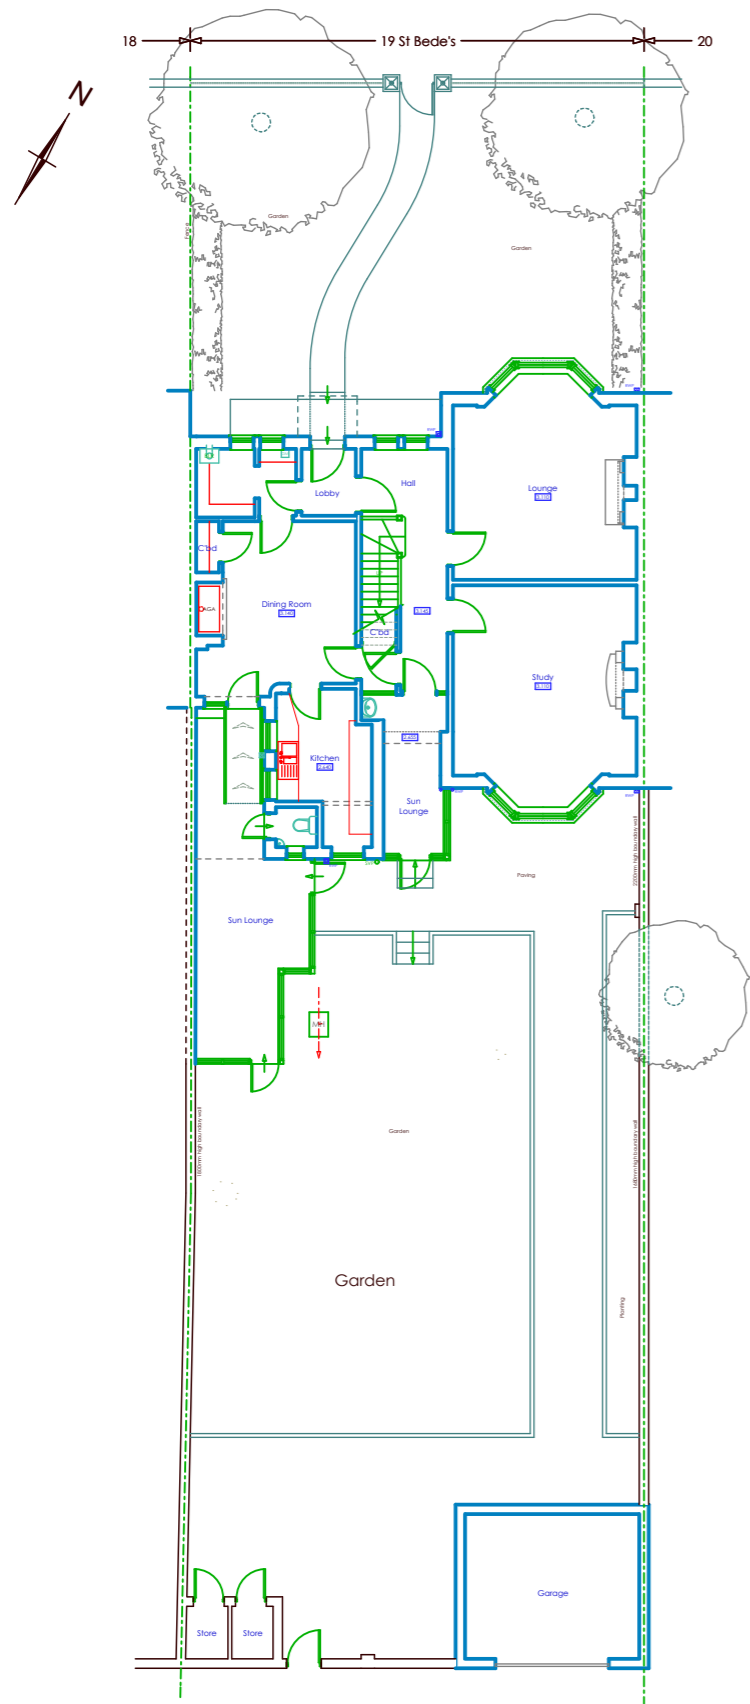

Site Plan As Existing
Scale 1:200

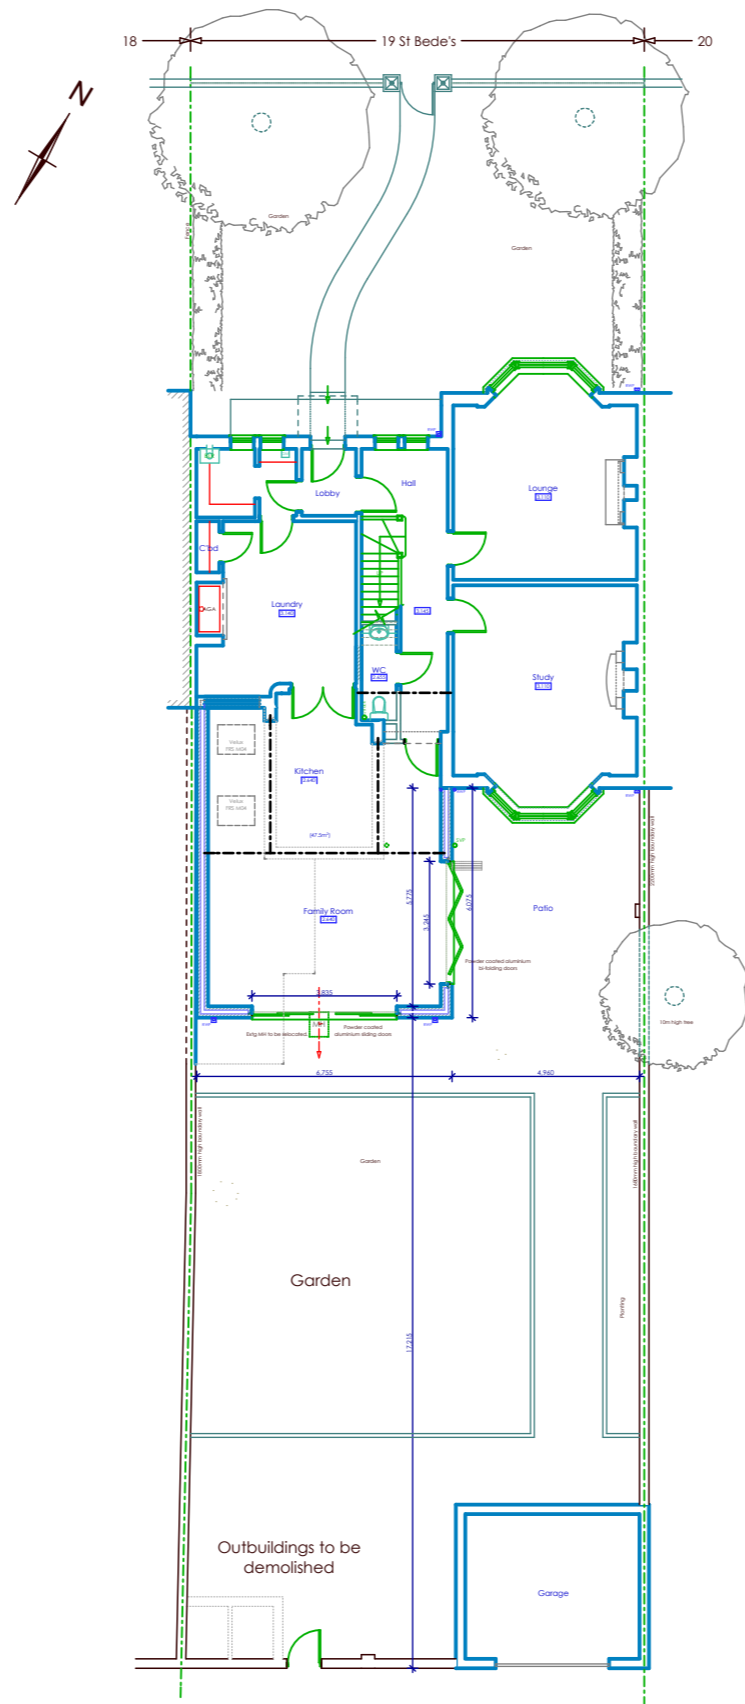

Site Plan As Proposed
Scale 1:200



matrixarchitecture ltd
Matrix Architecture Ltd, 8-9 Brenkley Way,
Blezard Business Park, Seaton Burn, NE13 6DS
T: 0191 2368955 M: 07948 275164
E: sms@matrixarchitecture.co.uk
W: www.matrixarchitecture.co.uk



CLIENT
MR & MRS IMRIE-BELL
JOB TITLE
19 ST BEDE'S, EAST BOLDON
SHEET TITLE
EXISTING & PROPOSED SITE PLAN

SCALES
1:200 @ A3
SHEET NUMBER
3186(B)04
REVISION A
DATE
07/07/2015

CHECKED
DRAWN
S.STEEL