

**NOTES:**

**GENERAL**

ALL WORKS SUBJECT TO APPROVAL BY LOCAL AUTHORITY PLANNING AND BUILDING CONTROL DEPARTMENTS - NO WORKS TO START UNTIL SUCH APPROVALS ARE IN PLACE.

ALL DIMENSIONS PITCHES ETC - DESIGNATED OR NOT TO BE CHECKED BY THE BUILDER PRIOR TO COSTING / BUYING / BUILDING.

ANY METHOD MATERIAL SPECIFIED OR DETAILED MAY BE ALTERED / AMENDED SUBJECT TO APPROVAL BY THE L.A. BUILDING INSPECTOR AND CLIENT. ANY SUCH CHANGE TO BE FIT FOR INTENDED PURPOSE.

DO NOT SCALE FROM THIS DRAWING.



**Existing Front Elevation**  
Scale 1:50




**Existing Rear Elevation**  
Scale 1:50




**Existing Side Elevation**  
Scale 1:50

Extent of extension shown dashed

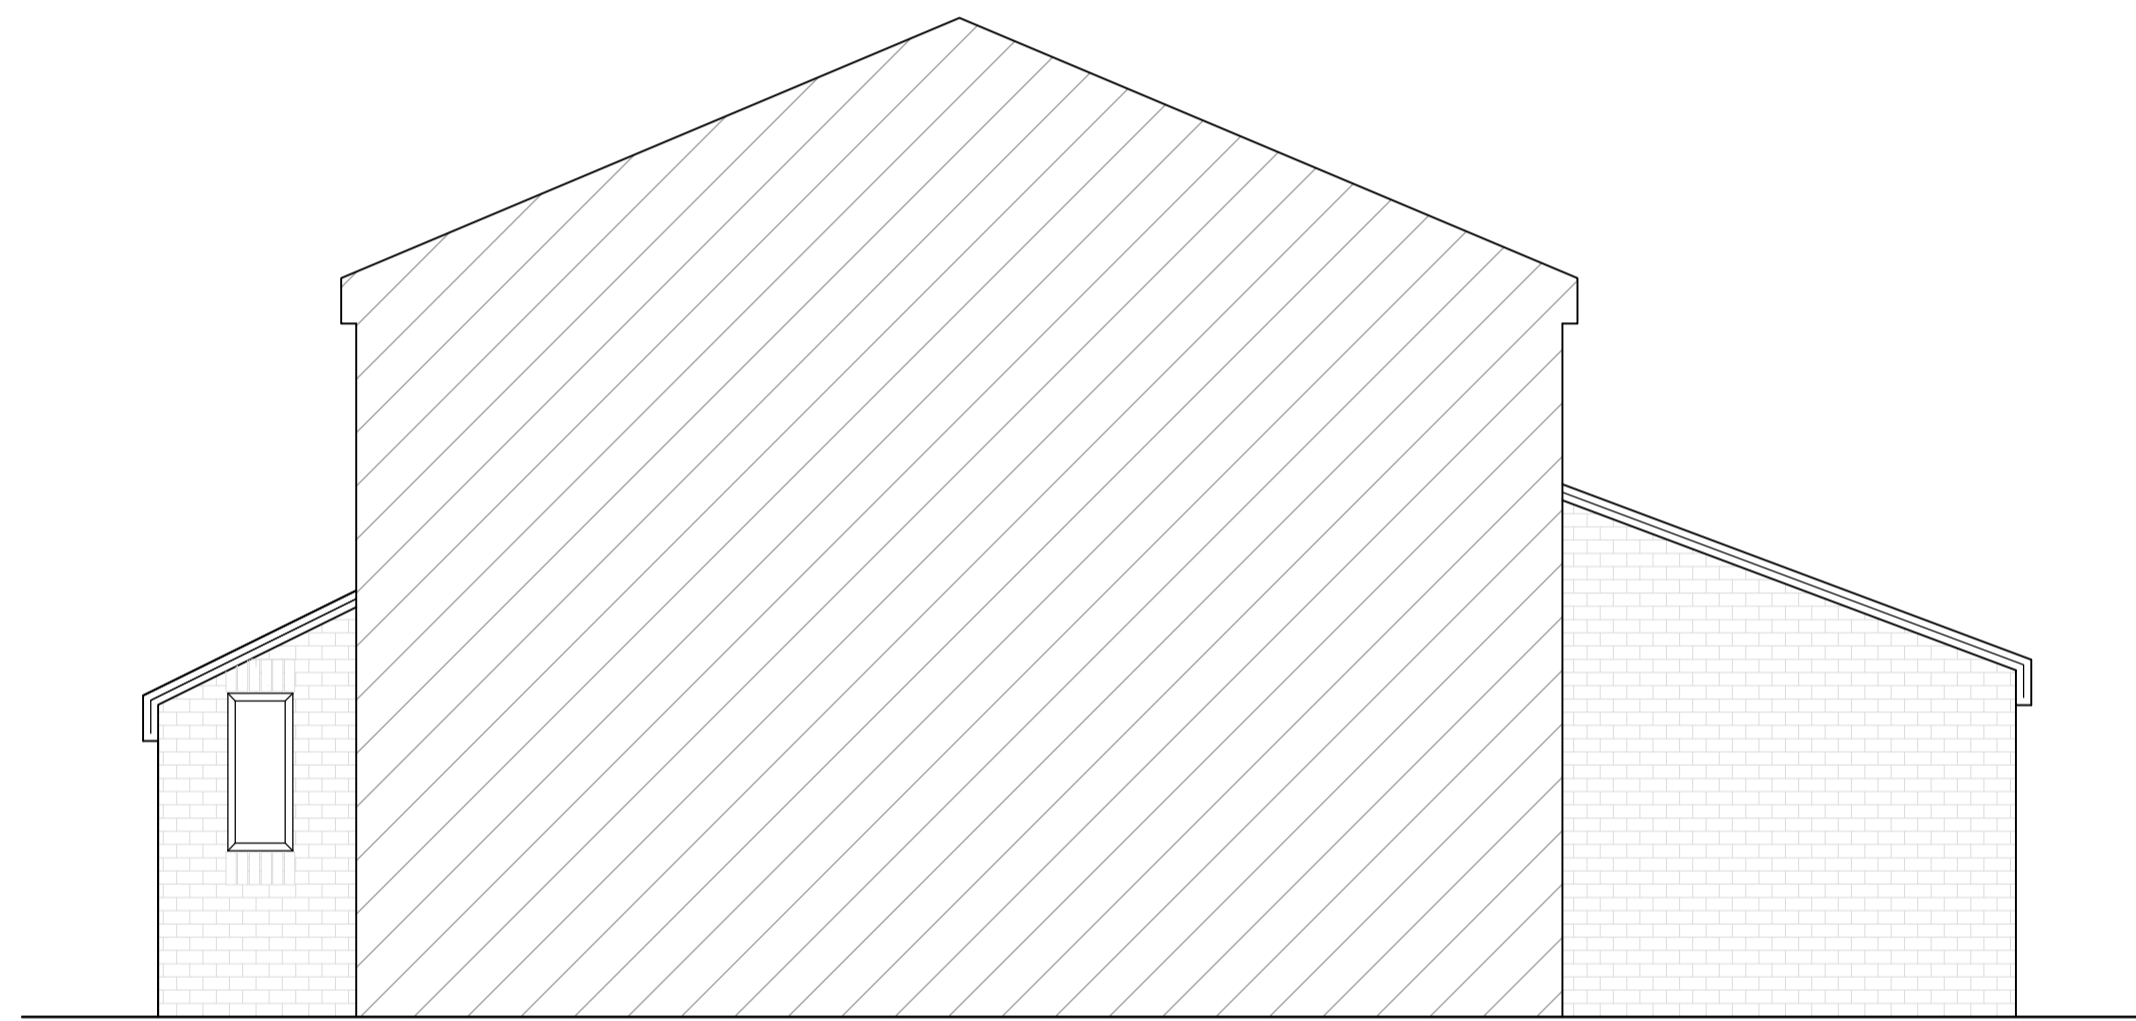


**Existing Side Elevation**  
Scale 1:50

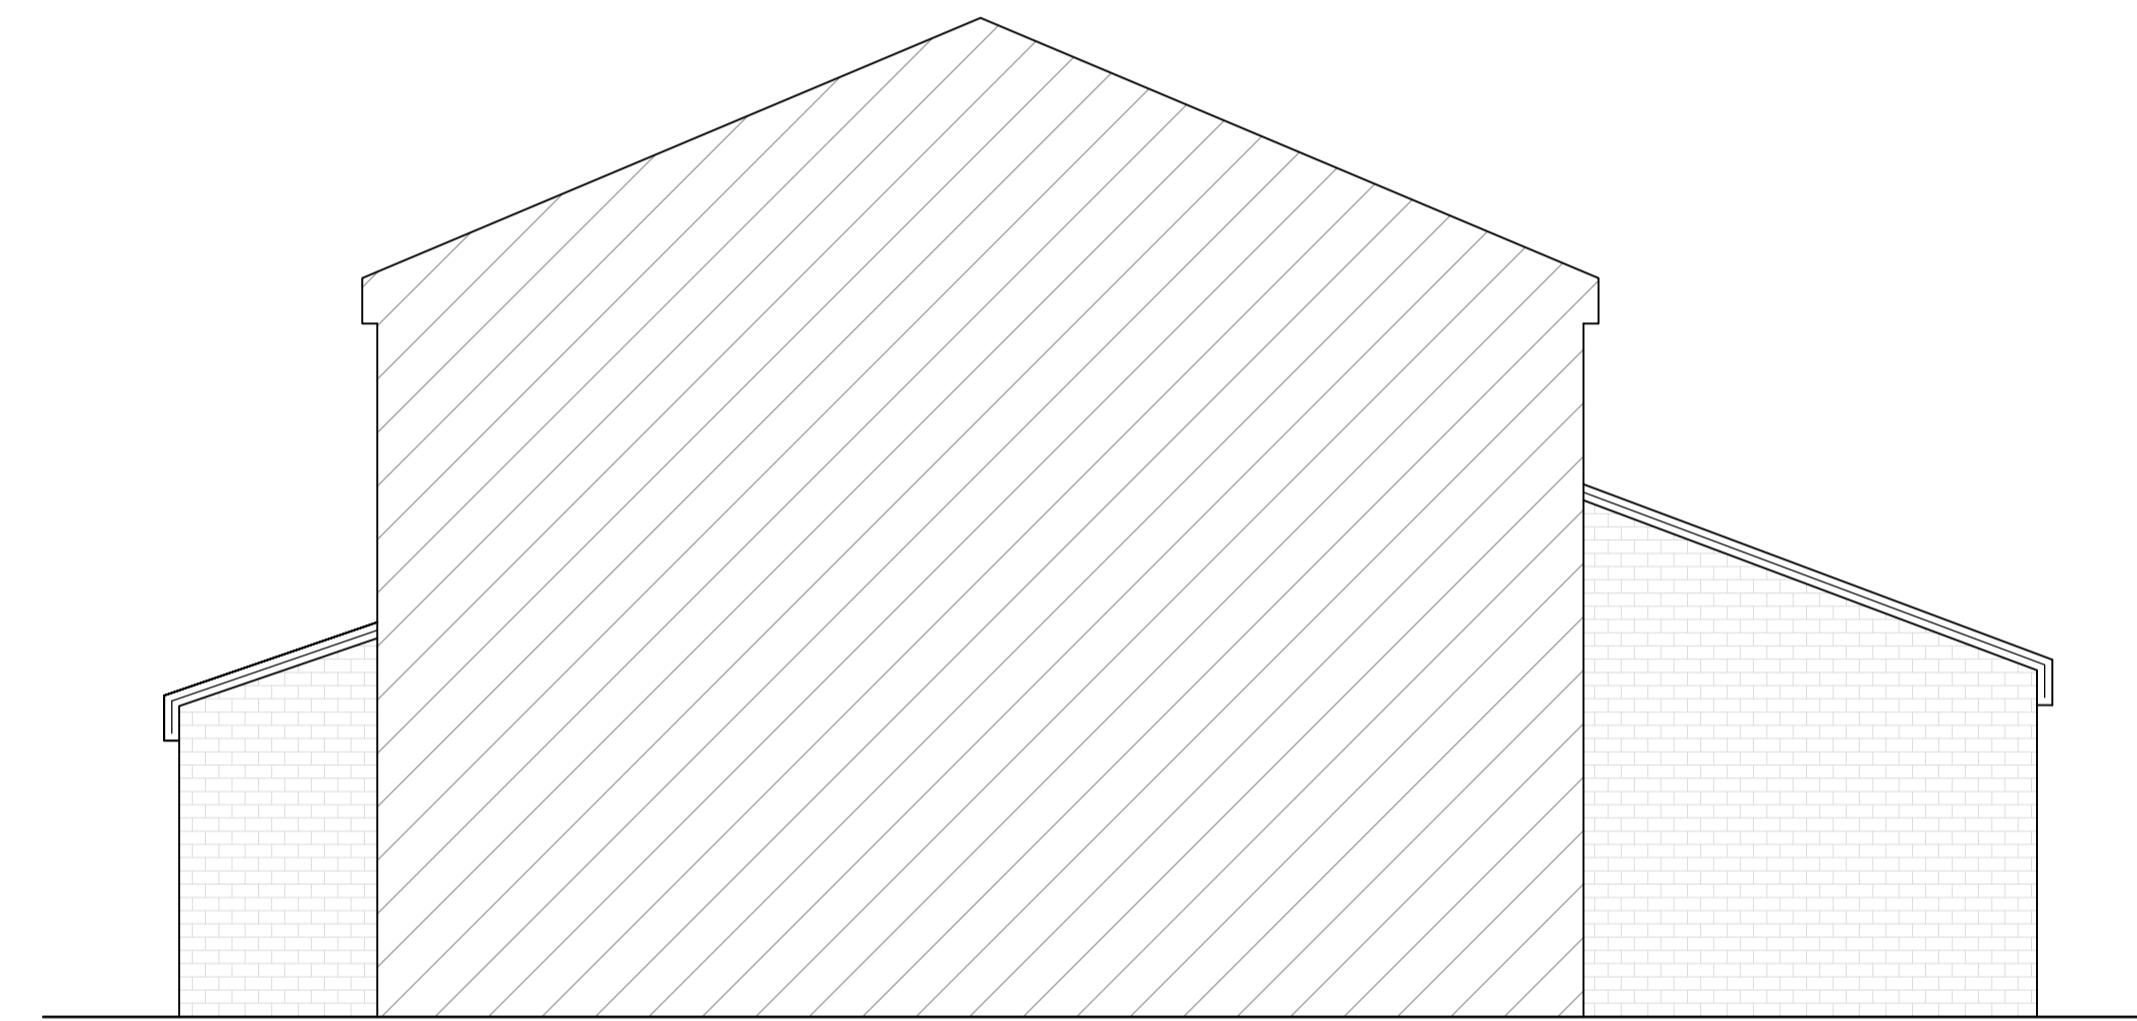

**Proposed Side Elevation**  
Scale 1:50

B	Revised to suit Planning officers comments	SJH	ST	13.07.15
A	Revised to suit Planning officers comments	SJH	ST	10.07.15
Rev	Description	By	Chk	Date

Drawing Status:	
<b>PLANNING</b>	
All works subject to approval by Local Authority Planning and Building Control	

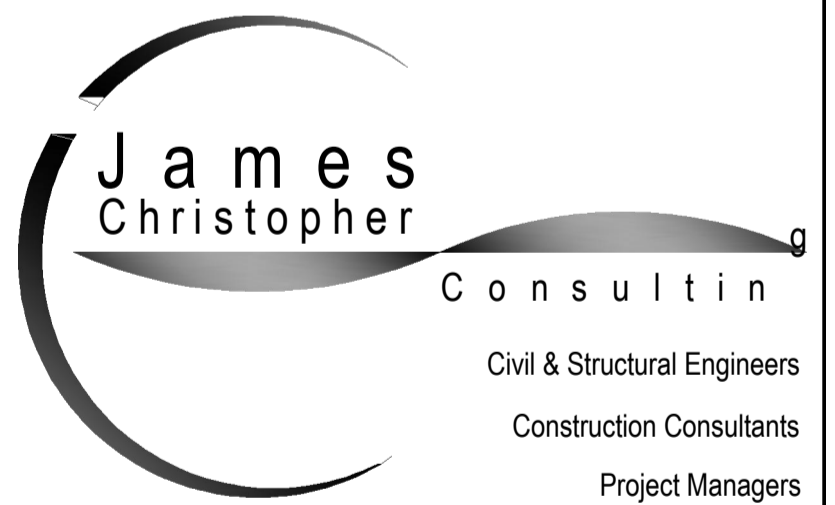

204 Durham Road  
Gateshead  
Tyne and Wear  
NE8 4JR  
Tel: (0191) 477 6677 Fax: (0191) 477 6699  
Email: enquiries@jc-consulting.net  
Website: www.jc-consulting.net

Client:  
**Mr Naylor**

Project:  
**29 Winslow Close, Boldon Colliery  
Tyne and Wear, NE35 9LR  
Proposed Extension & Sunroom**

Drawing Title:  
**Existing & Proposed Elevations**


Scale at A1	Drawn By	Date	Checked By	Date
As Shown	S.T	30.11.10	C.H	30.11.10
Project No.	Drawing No.	Revision		
ST10-30	ST10-30-02	B		



**Proposed Front Elevation**  
Scale 1:50



**Proposed Rear Elevation**  
Scale 1:50

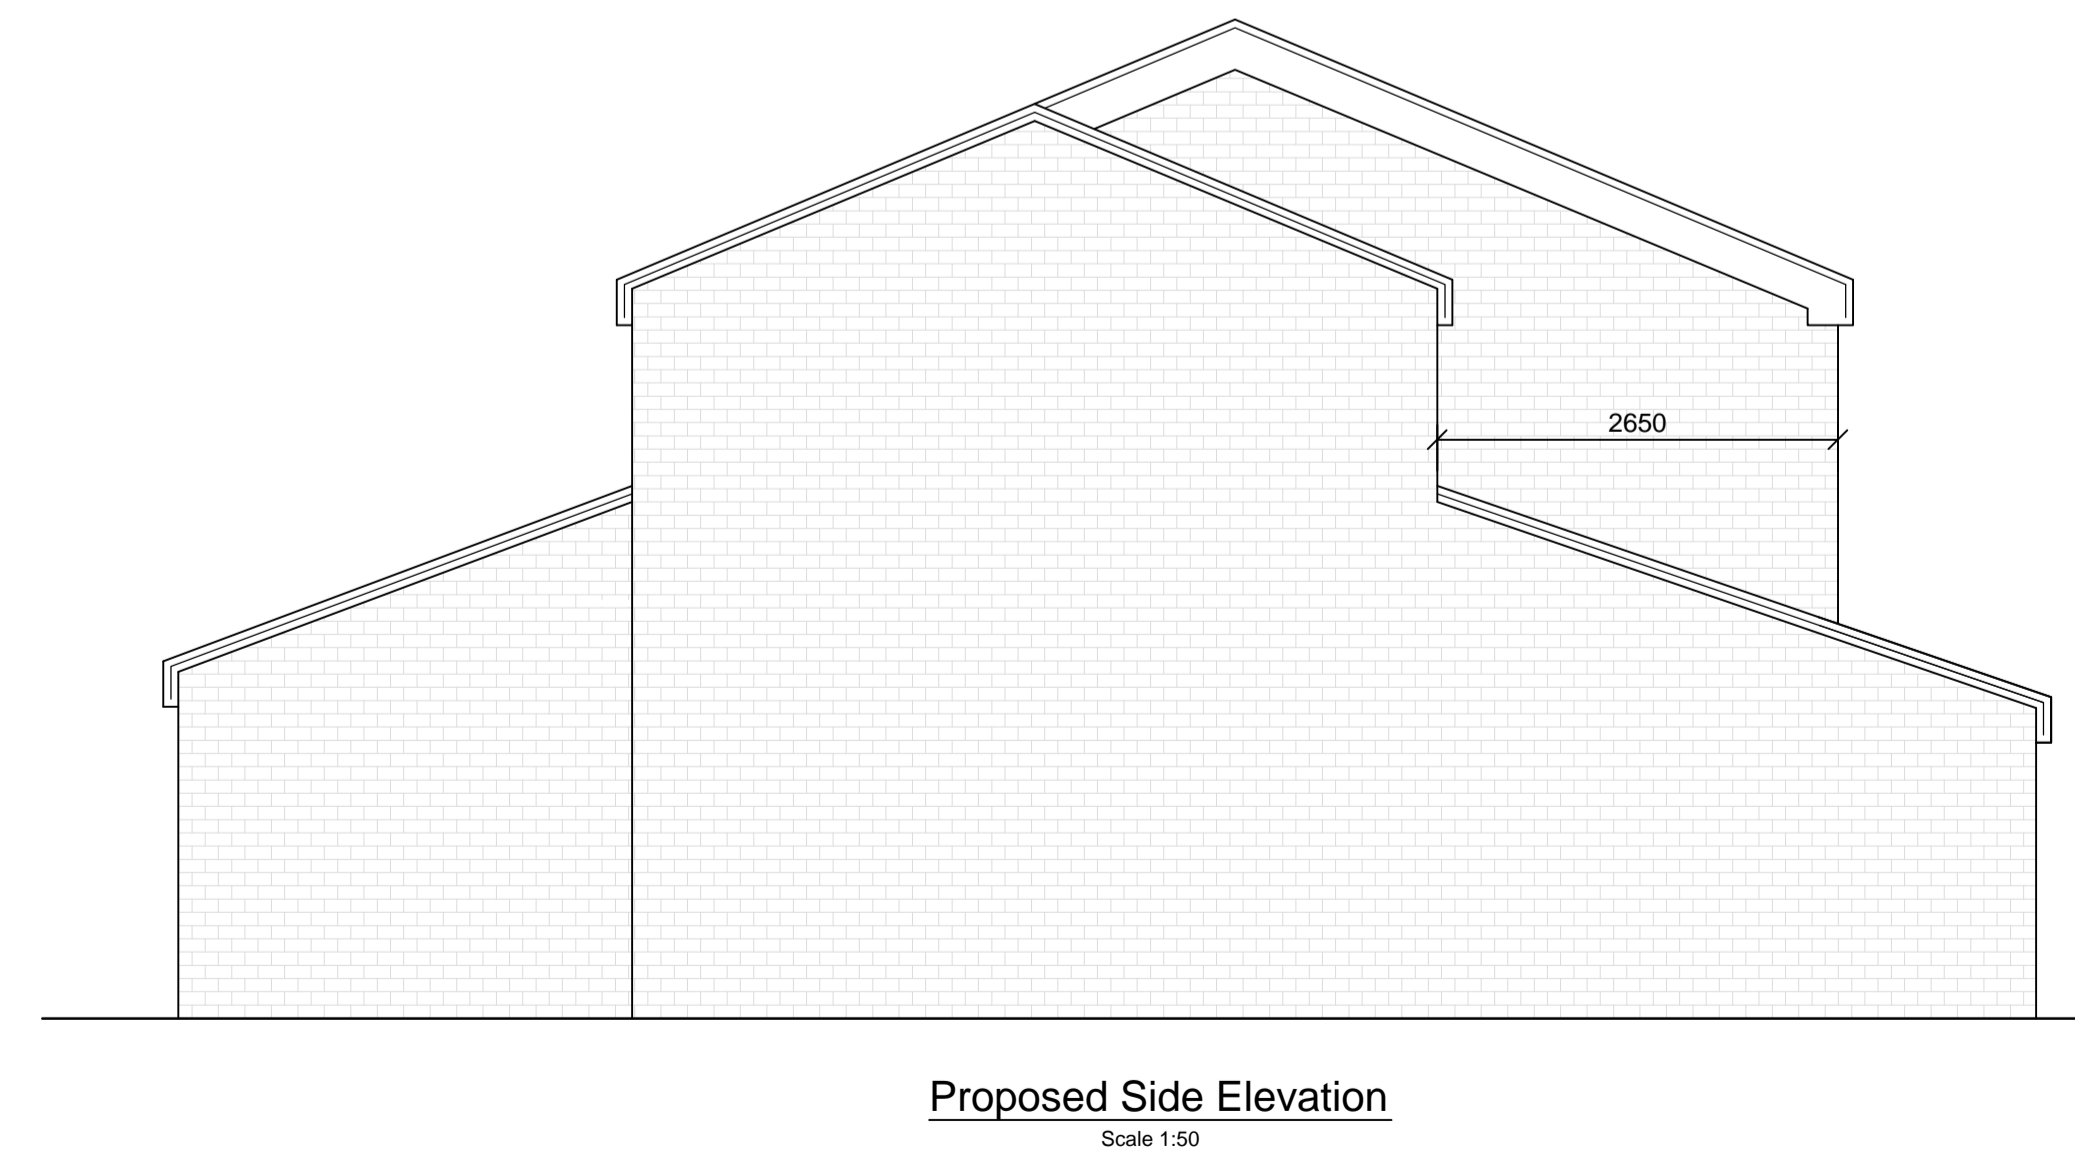

**Proposed Side Elevation**  
Scale 1:50