



- Garage
- Flat Roof
- Sarrafli or equivalent single ply flat roof system
- Soffits and Fascias
- Materials and colours to match the garage
- Gutters and RWP's
- Materials and colour match the garage
- External Walls
- Rear wall: Red common brickwork to match the existing garage.
- Front wall: Piers to be re-built with random stone.
- Ship-lap cladding in treated timber or fibre cement equivalent
- Roof Lights
- Valux 4No CFP SOCH 80080
- Personnel Door and Frame
- High performance reinforced door and frame.
- Roller Shutter
- Steel (Colour to be agreed).

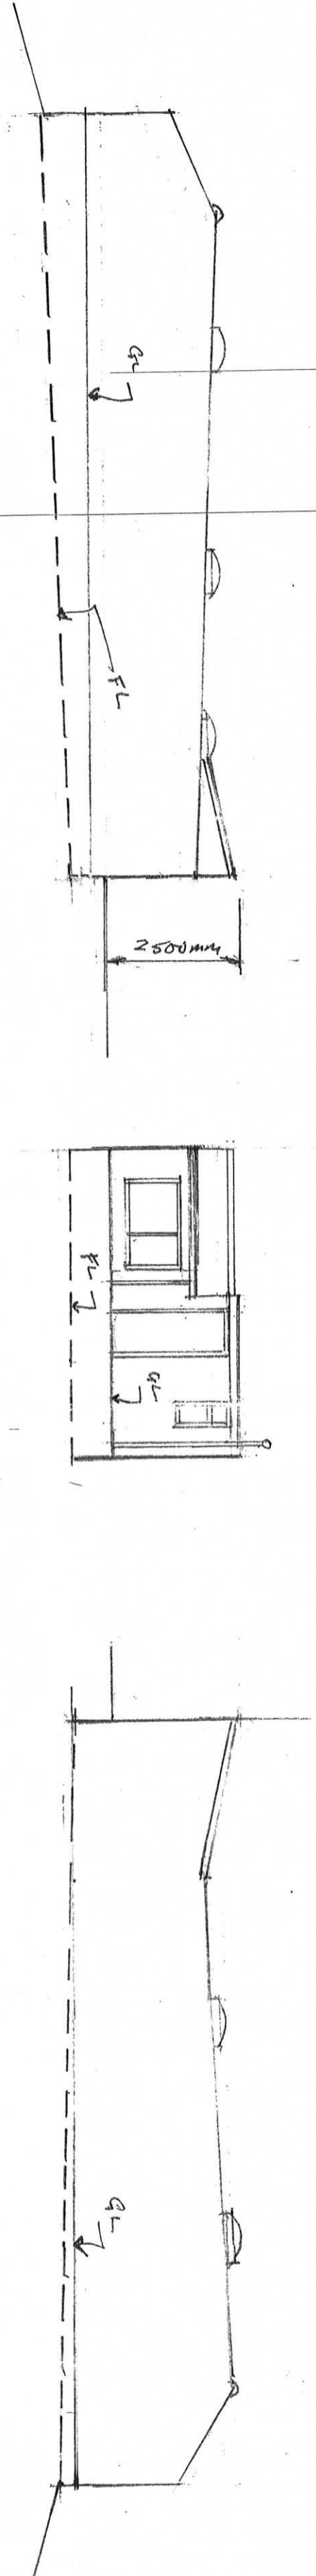


Side Elevation

Rear Elevation

Side Elevation

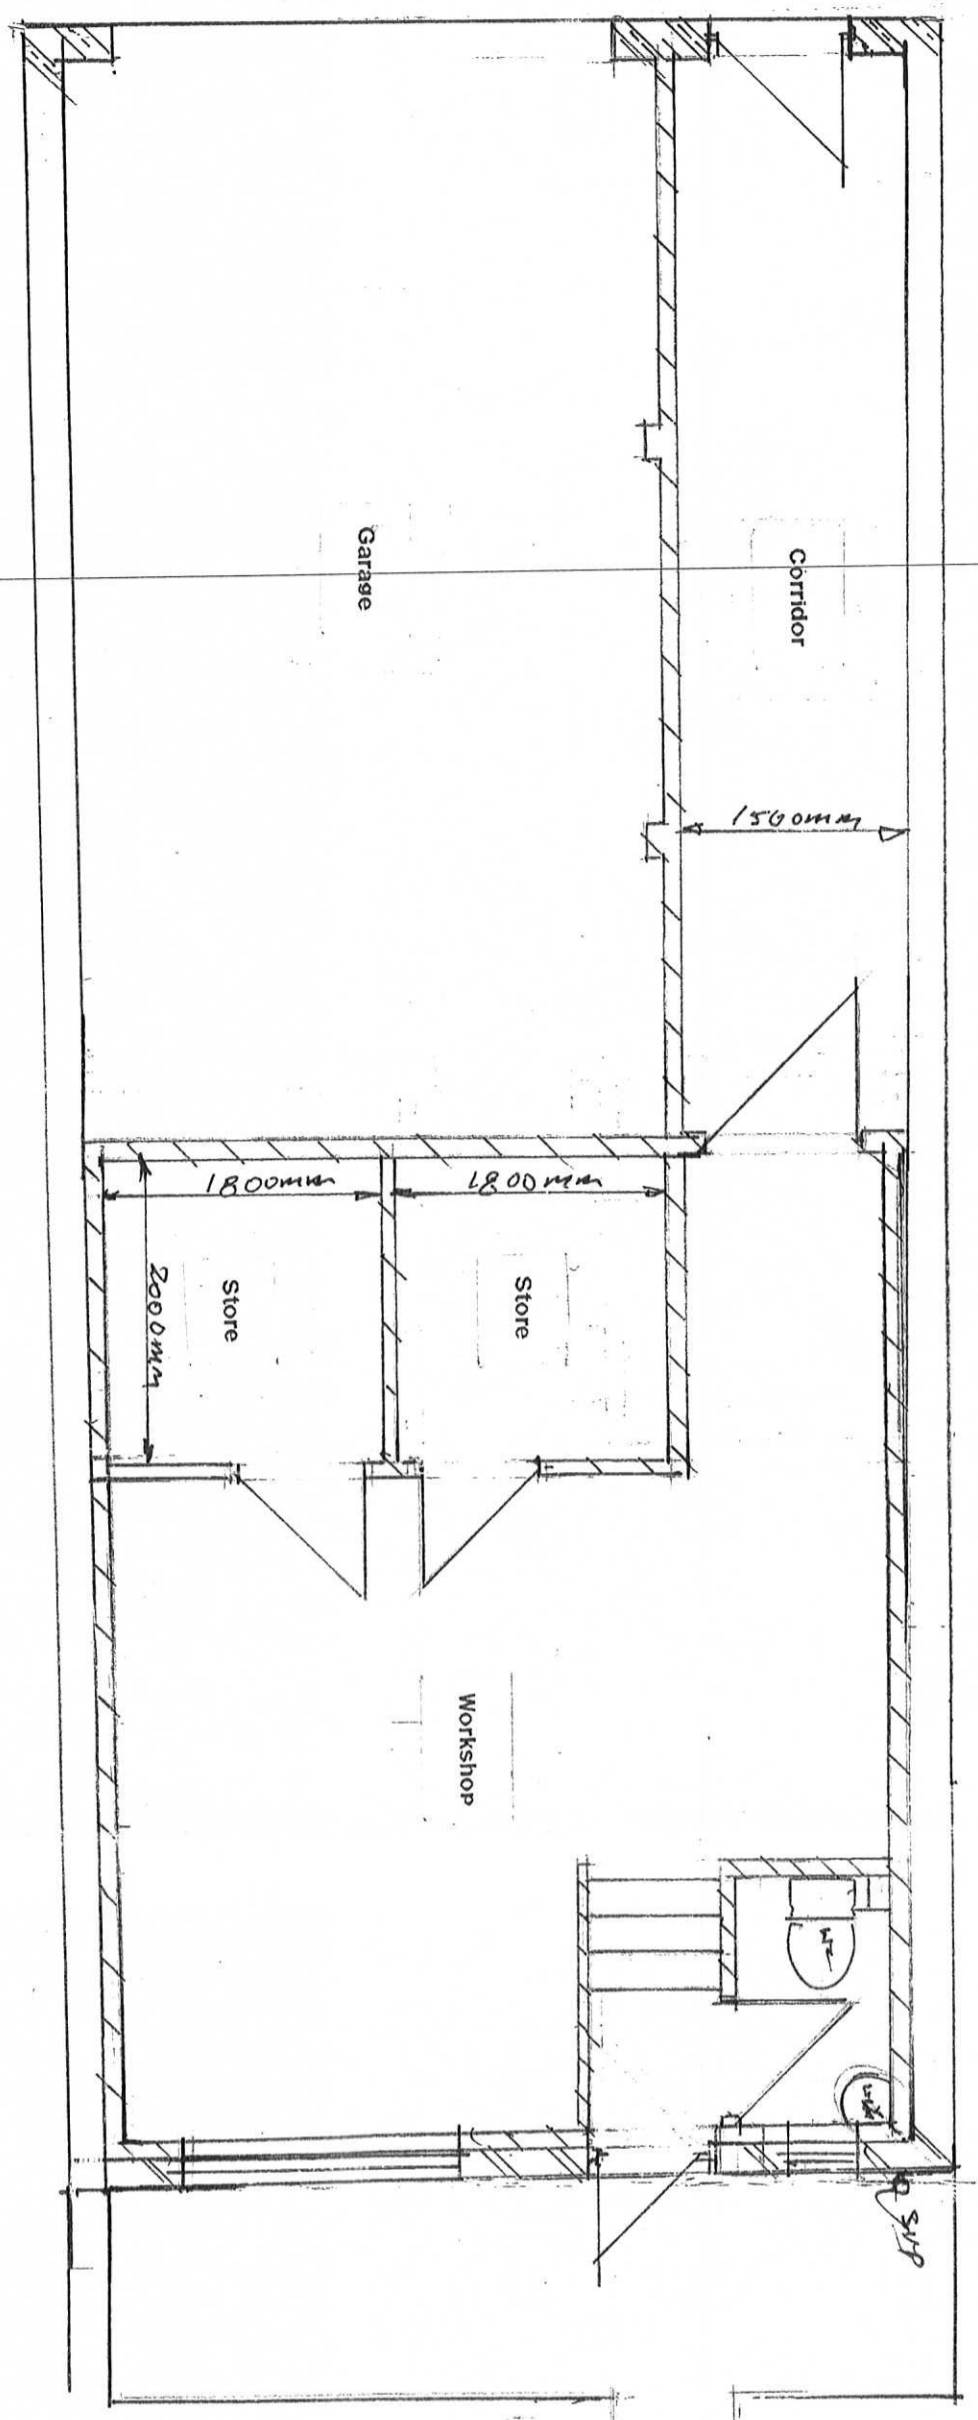

Ground Floor Plan

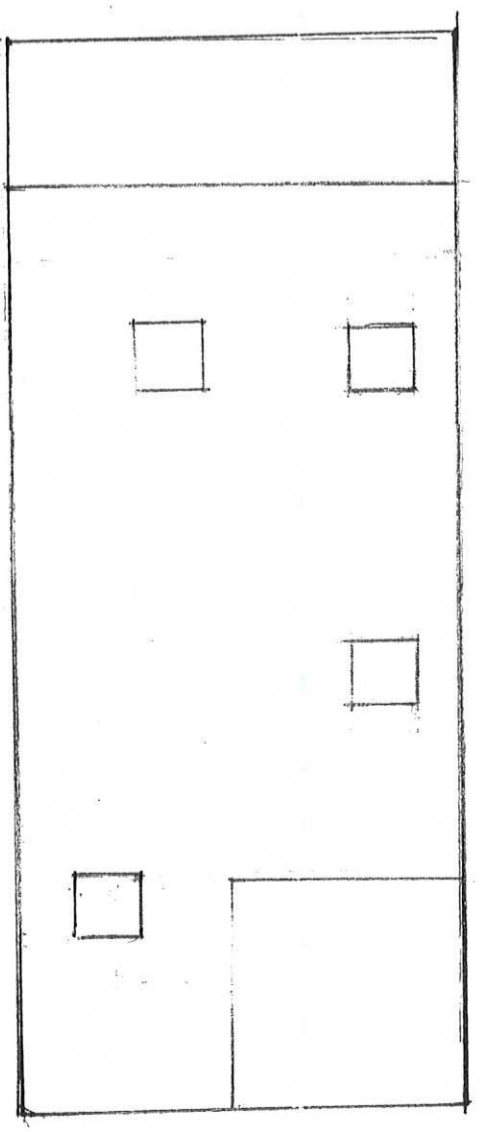

AMENDED
Roof Plan

ST/0492/15/1H/02
PLAN



Rev: B
Revised levels and elevation
Rev: A
Window indicated on rear elevation


Proposed Plans
of
Internal alterations
to
Garage/Workshop
to form
Store Rooms and Garden Room
at

43 Front Street
East Boldon

for
Mr & Mrs B. Navi

Scale 1:50 & 1:100
P1414/05 B

© Tony Lister, Building Surveyor.
Tel: 07792 895419
All Rights Reserved

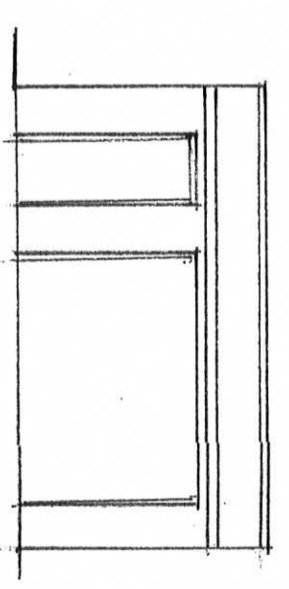

Front Elevation