




Front Elevation

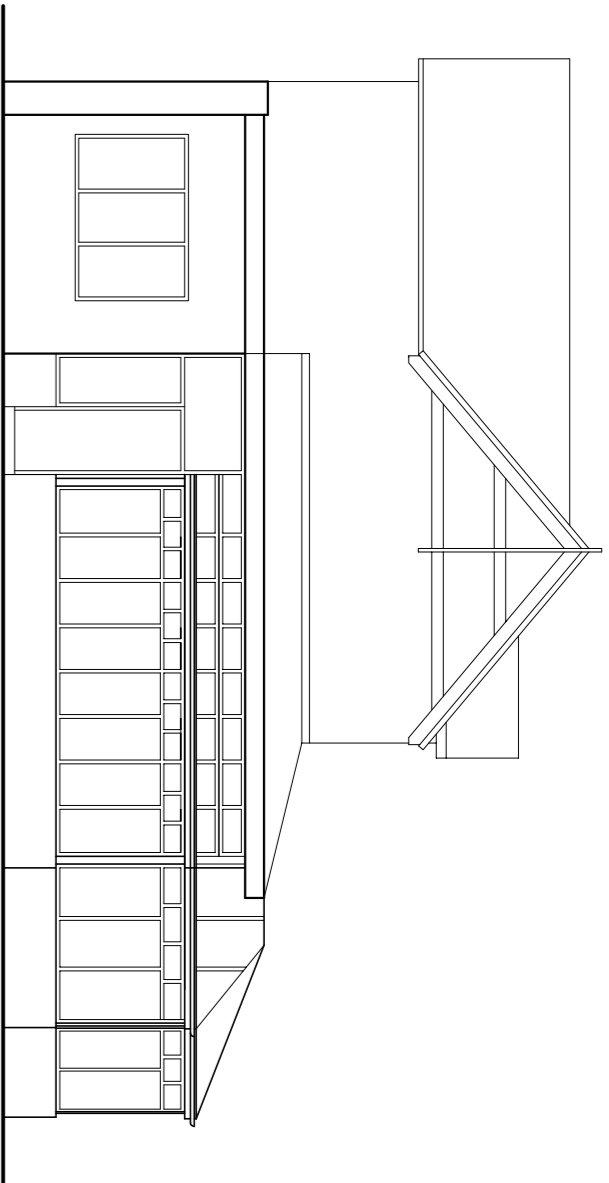


Side Elevation

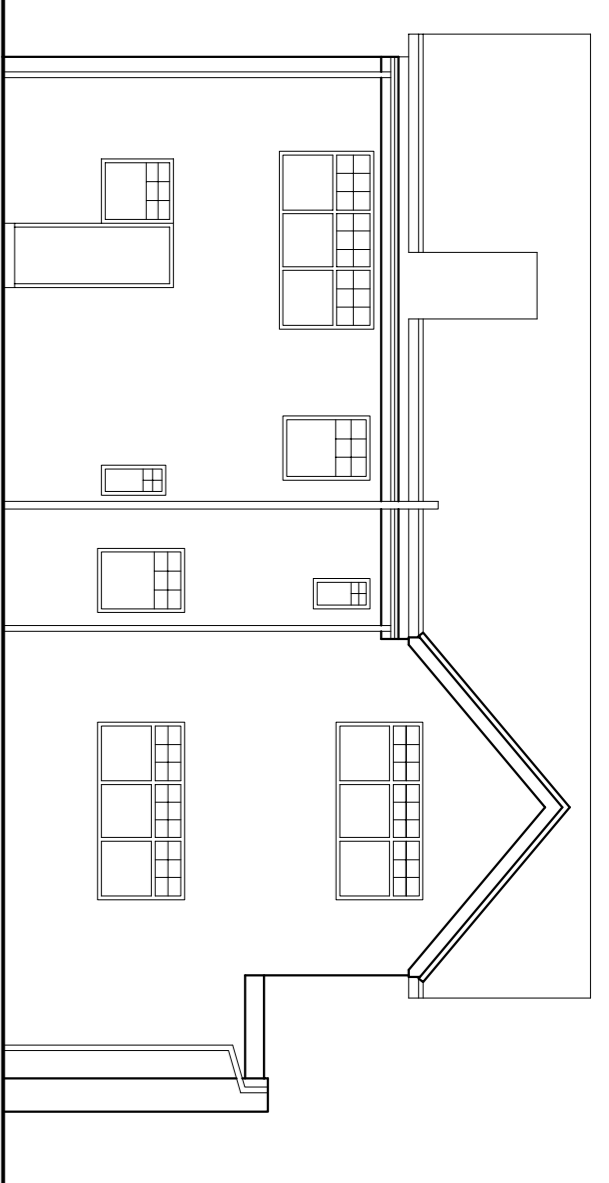


Rear Elevation

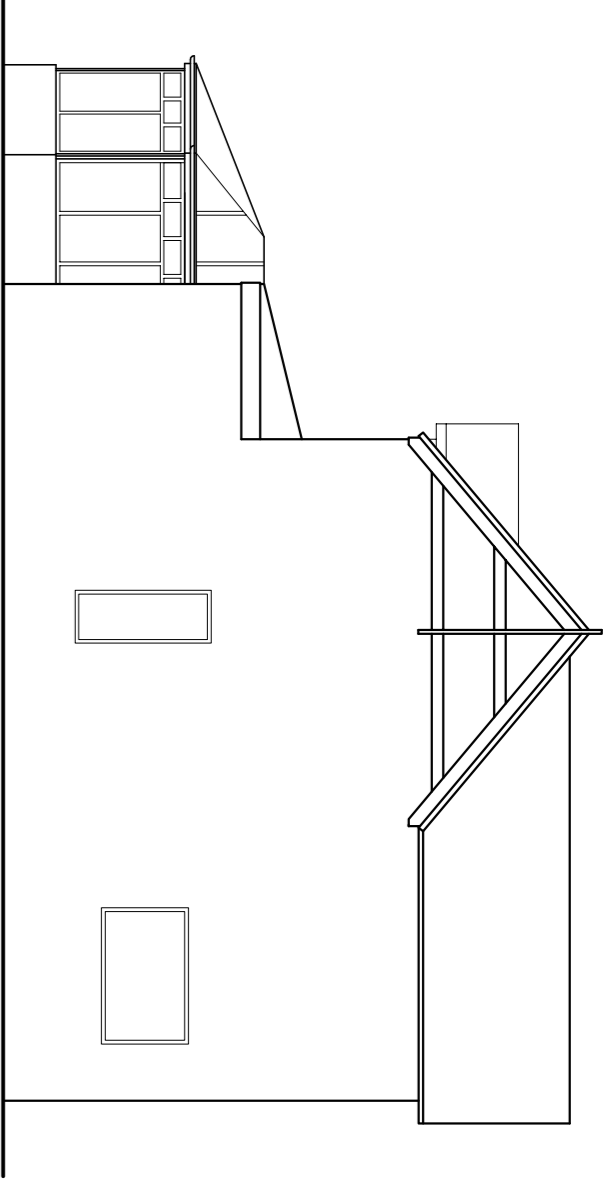


Side Elevation

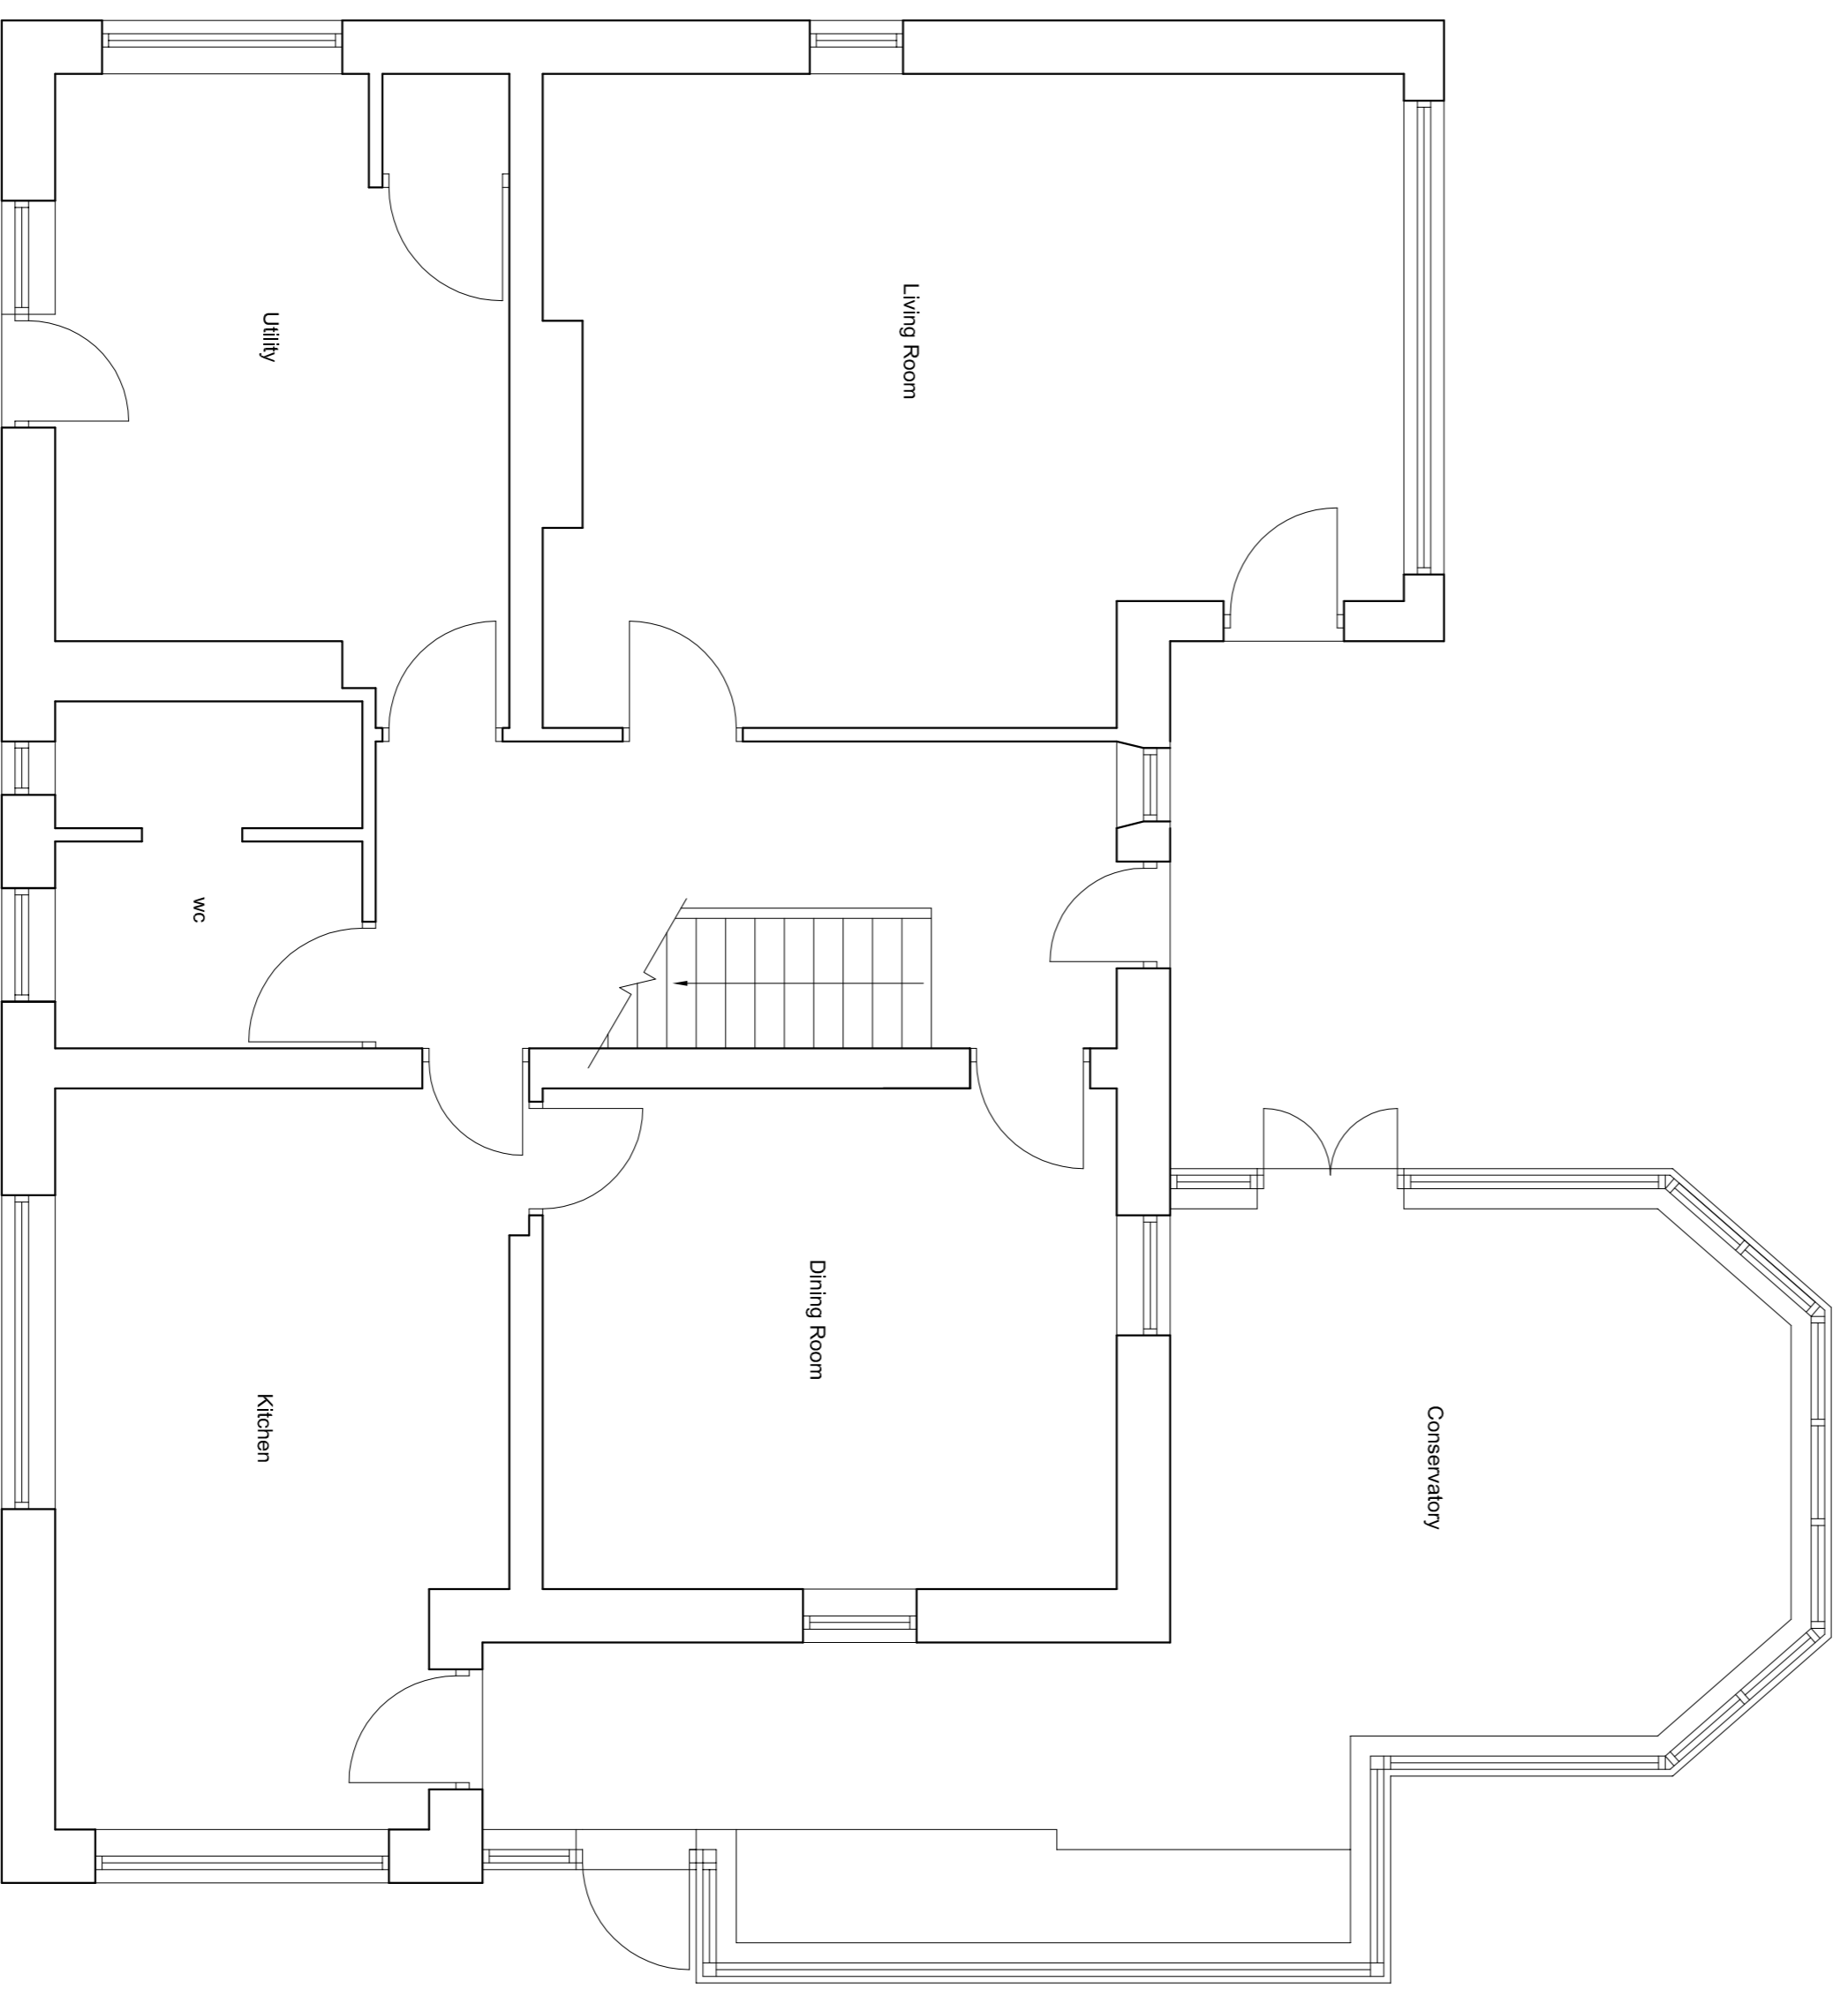

Ground Floor Plan

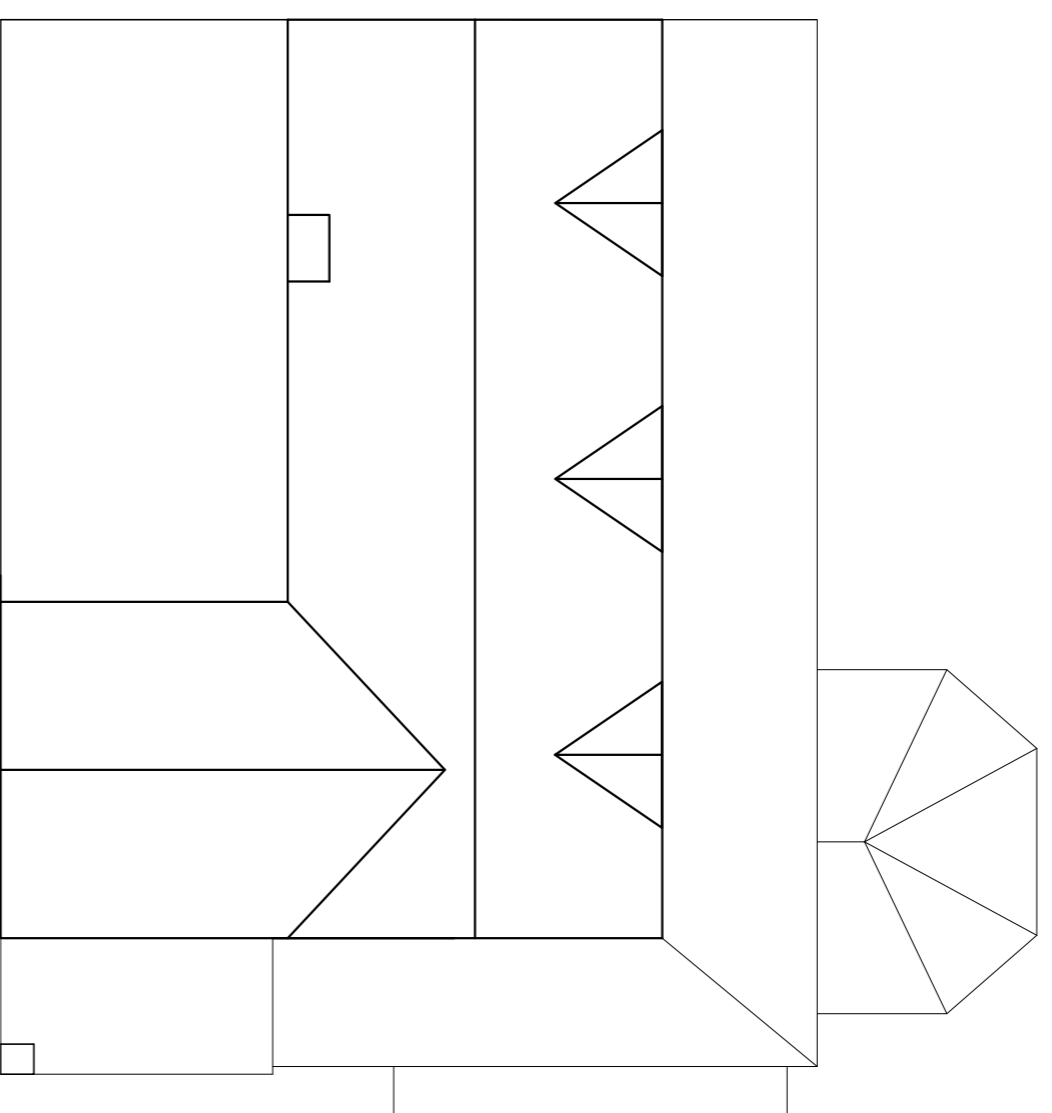

Roof Plan

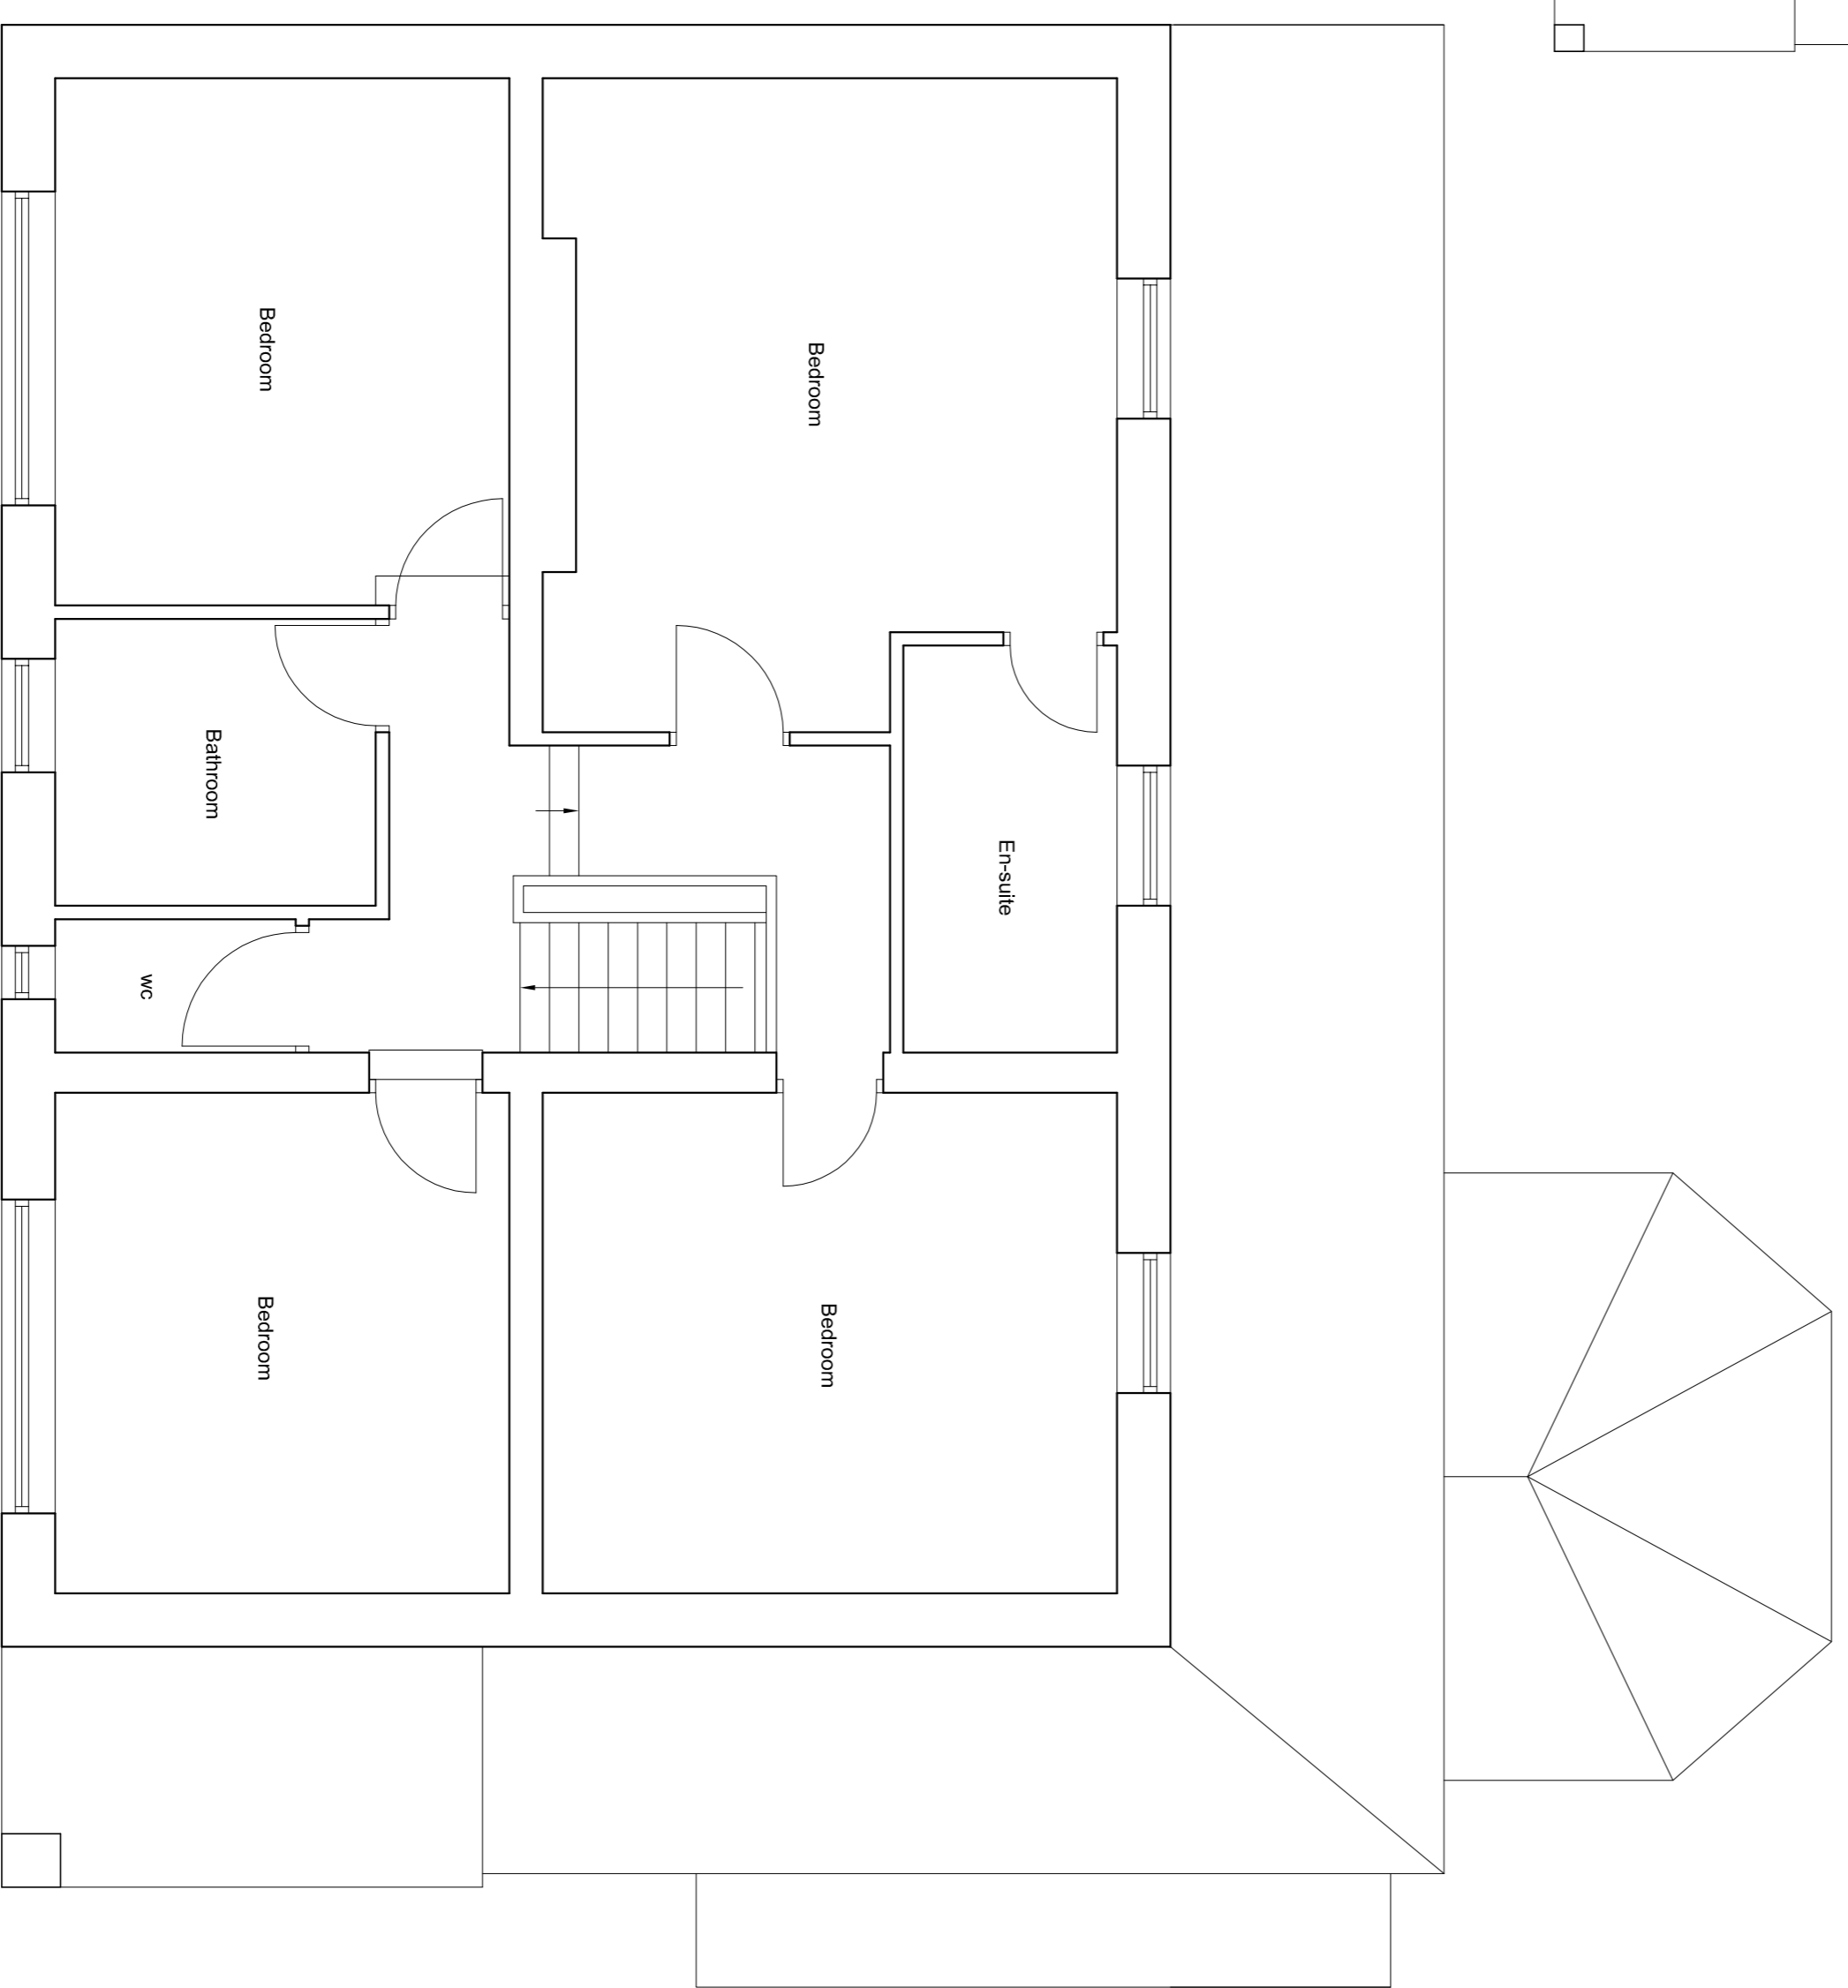

First Floor Plan


GENERAL:
All drawings / Plans are to be read in conjunction with attached specification
All dimensions are to be checked by the building contractor prior to the commencement of work and any discrepancies referred back to Planit Design NE Ltd
Copyright of these plans remains under the ownership of Planit Design NE Ltd

REVISIONS:
Rev / date / rev by / note

EXISTING AND PROPOSED MATERIALS:
Walls: Facing Brickwork..... Stonework..... Render.....
Roofs:Felt
Windows / Doors: Painted Timber.....
Site:.....



Scale Bar at 1:50

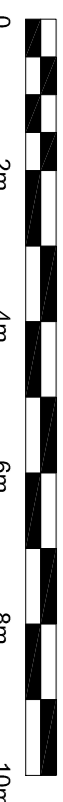

Scale Bar at 1:100

DRW. TITLE: Existing Plans
DRAWN BY: DC
DATE: April 2015

DRW. No.: NTC/M084/1100
REV: 1:50 1:100 A1

SCALE: PAPER: S86 78R

PROJECT: Alterations and Extensions
CLIENT: Mr. G Davies
PROJECT ADDRESS: 12 Wood Park Road, Chisleton, Sunderland

RIBA
RICS

Planit Design (NE) Ltd
The Village Studio, 14 The Village
Ryhope, Sunderland
L19 1S2 6E79
e: info@planitdesignuk.com
w: www.planitdesignuk.com

Planit
Planit Design (NE) Ltd
29 The Row, Durm, Hall
Newcastle, Tyne and Wear
L1 046 604 3767
e: info@planitdesignuk.com
w: www.planitdesignuk.com

CONCEPT