


Neighbouring Property Client Property

1 **Ground Floor**
1 : 100

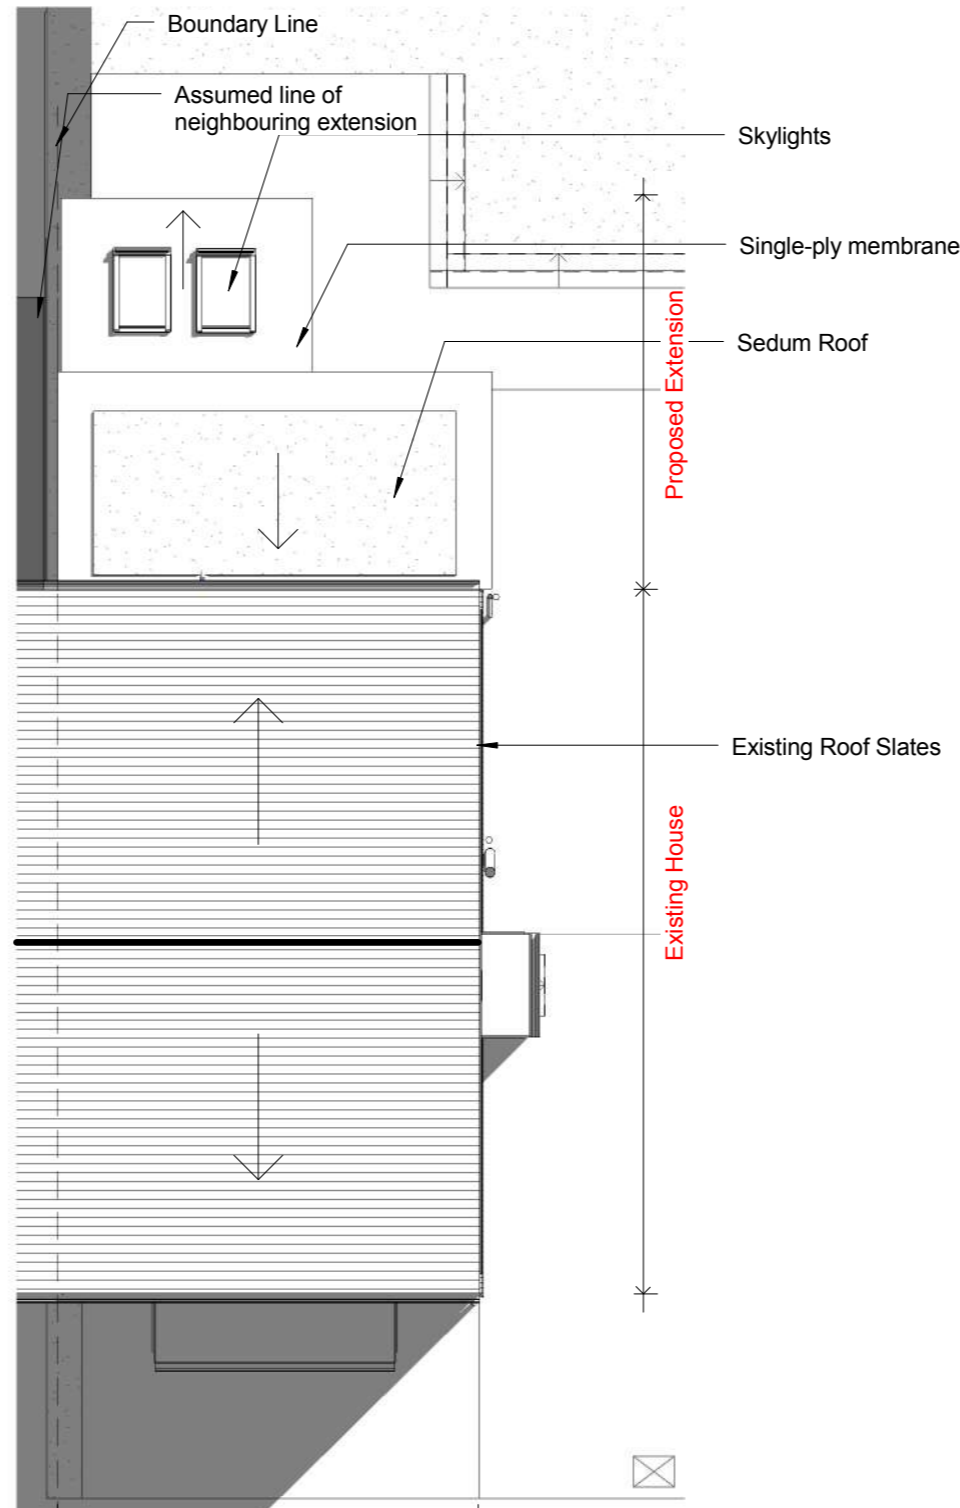

Neighbouring Property Client Property

2 **Roof Plan**
1 : 100

NOTES
Do not scale from this drawing. Only figured dimensions are to be taken from this drawing.
Contractor must verify all dimensions on site before commencing any work or shop drawings.
Report any discrepancies before commencing work to the Architect. If this drawing exceeds the quantities taken in any way the Architects are to be informed before the work is initiated.
Work within the Construction (Design & Management) Regulations 1994 is not to start until a Health and Safety Plan has been produced.
This Drawing is Copyright and must not be reproduced without consent of GW Architectural
Drawing Status/Type Key:
F - Feasibility stage drawing
P - Planning stage drawing
T - Tender stage drawing
C - Construction stage
AB - As Built Status
TNT - Tenant drawing
SK - Sketch drawing
M - Marketing drawing
L - Landscape Drawing
S - Survey drawing
OS - Ordnance Survey drawing

Rev.	Description	Drawn	Date	Ch'ked	Date
A	Reform of Boundary Line & Neighbouring Extension	SD	14/07/15		

GW Architectural

Architectural Design & Management

Clavering House, Clavering Place, Newcastle upon Tyne, NE1 3NG
Tel. 0191 269 6963 Email: info@gwarchitectural.co.uk

PROJECT
15 St John's Terrace
East Boldon
NE36 0LN

DRAWING TITLE
Proposed Floor Plans

Scale	Drawn By	Date Drawn	Checked By	Date Checked
1 : 100 @A3	SD	09/06/15	GW	09/06/15

Drawing No. **15026.P07** Revision **A**

Drawing Status
PLANNING