






Existing Front Elevation

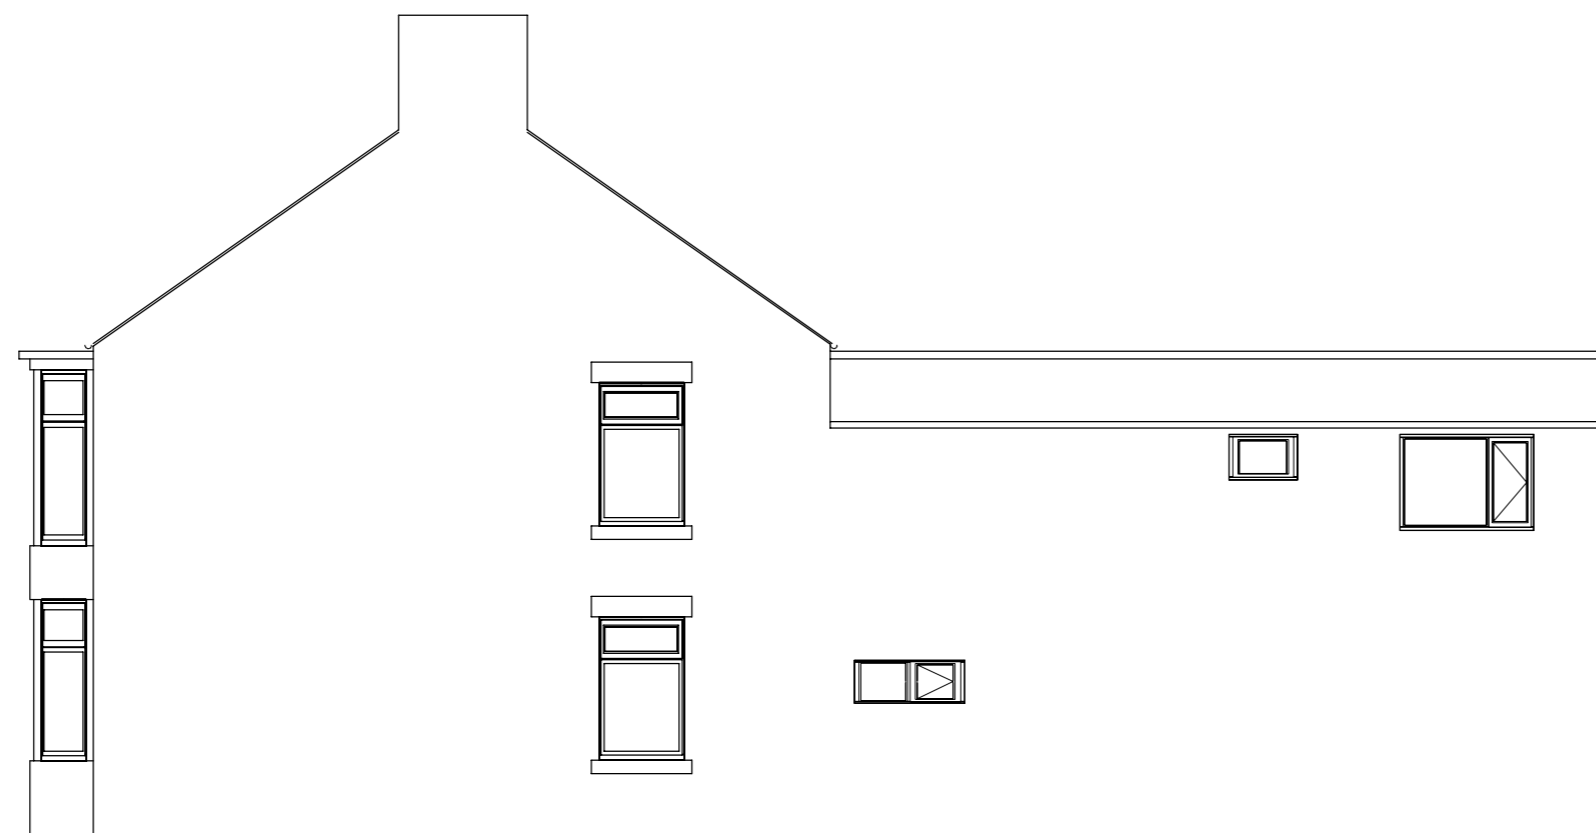

Existing Side Elevation (from road)

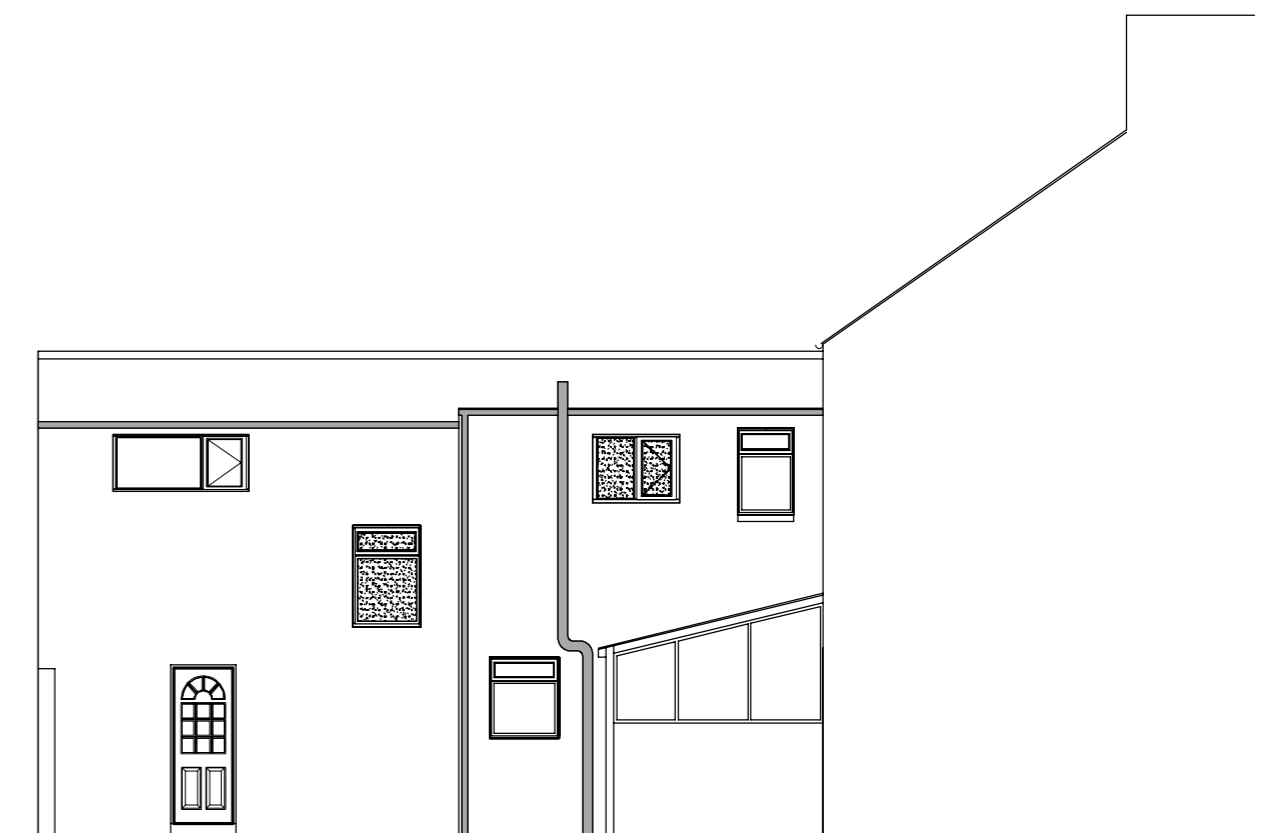

Existing Side Elevation (from adjacent property)

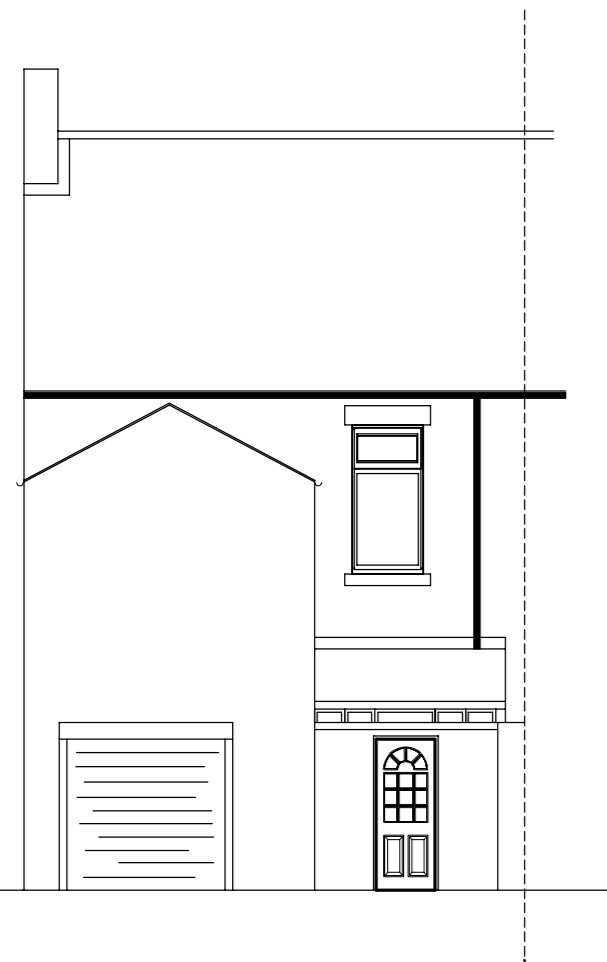

Existing Rear Elevation

THIS DRAWING IS TO BE READ INCONJUNCTION WITH
DRAWING NO 25/05/2015/PM/PLAN/01 - 02 - 04

Original Plan Paper Size = A2

IMPORTANT NOTE

All dimensions are to be checked on site prior to construction proceeding. Builder to set out work prior to construction and must ensure that no part of the structure encroaches any boundaries. Any work undertaken prior to receiving full Building Regs approval is undertaken at clients/builders own risk

Client Mr Jonathan Halsall	
Address 163 Talbot Road South Shields Tyne and Wear NE34 0RG	
Title Conversion of existing three bedroom flat to two residential units	
PGM Services Ltd (Planning and Development Surveyors) 18 Grasmere Gardens South Shields Tyne and Wear, NE34 0DZ TEL: 07799 060630	
Scale 1:100	Date May 2015
Drawing No. 25/05/2015/PM/PLAN/03	Revision