

Address: 15 Ettrick Road
Jarrow
South Tyneside
NE32 5SL


Drawing: Proposed
Plans & Elevations

Scale 1:100 @ A1 or as marked


Date: 02/02/15

Dwg n°: PL02


Rev	Date	Details
A	16/2/16	Roof, dormer, en-suite
B	28/4/16	Change to single storey

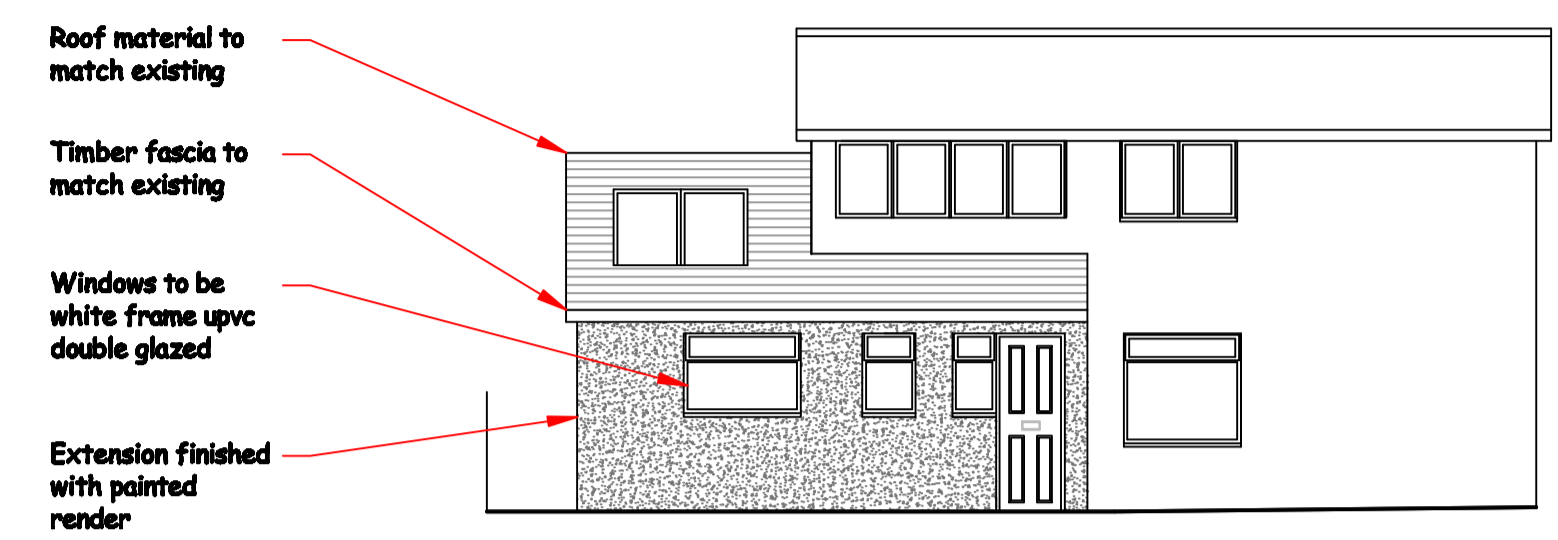


Proposed Front Elevation

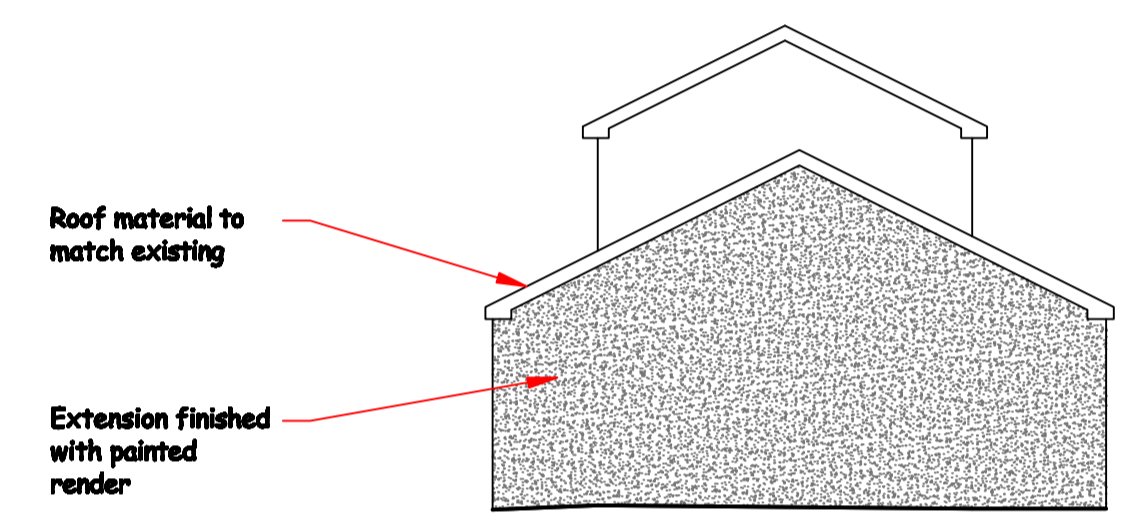


Proposed Side Elevation

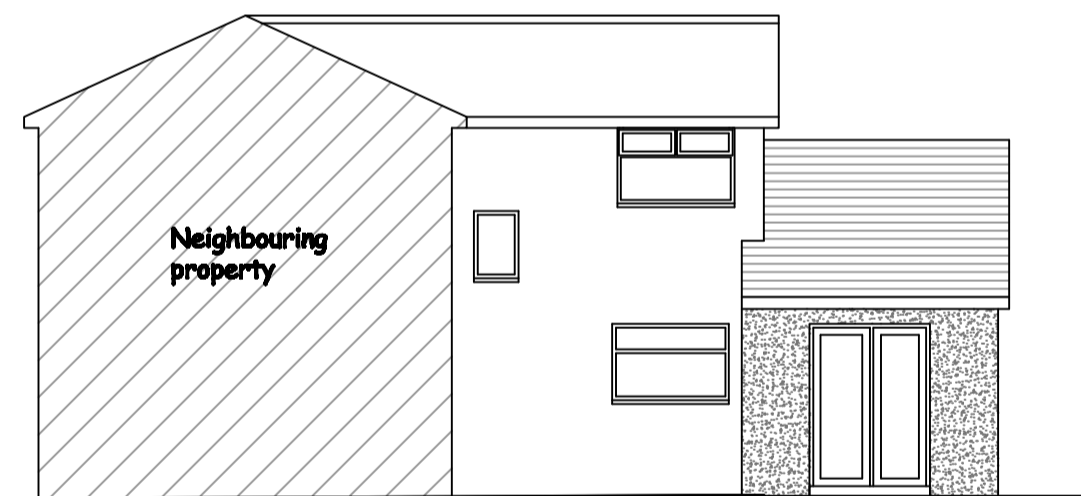

Proposed Rear Elevation

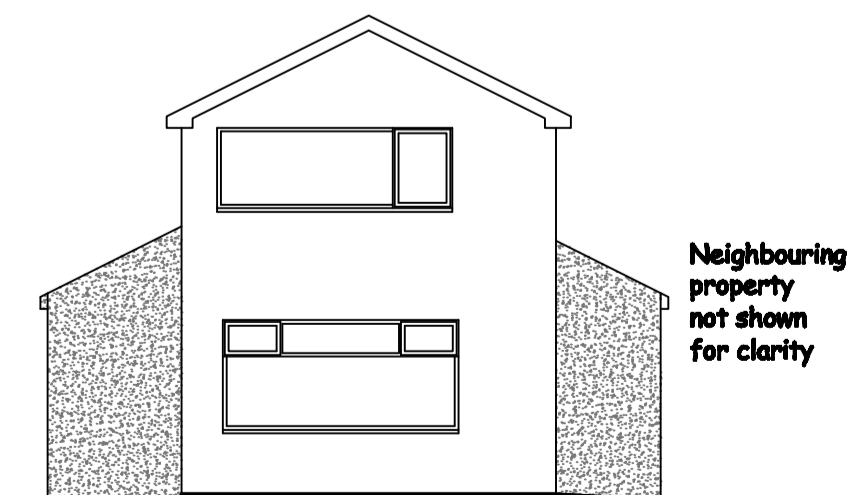


Proposed Side Elevation

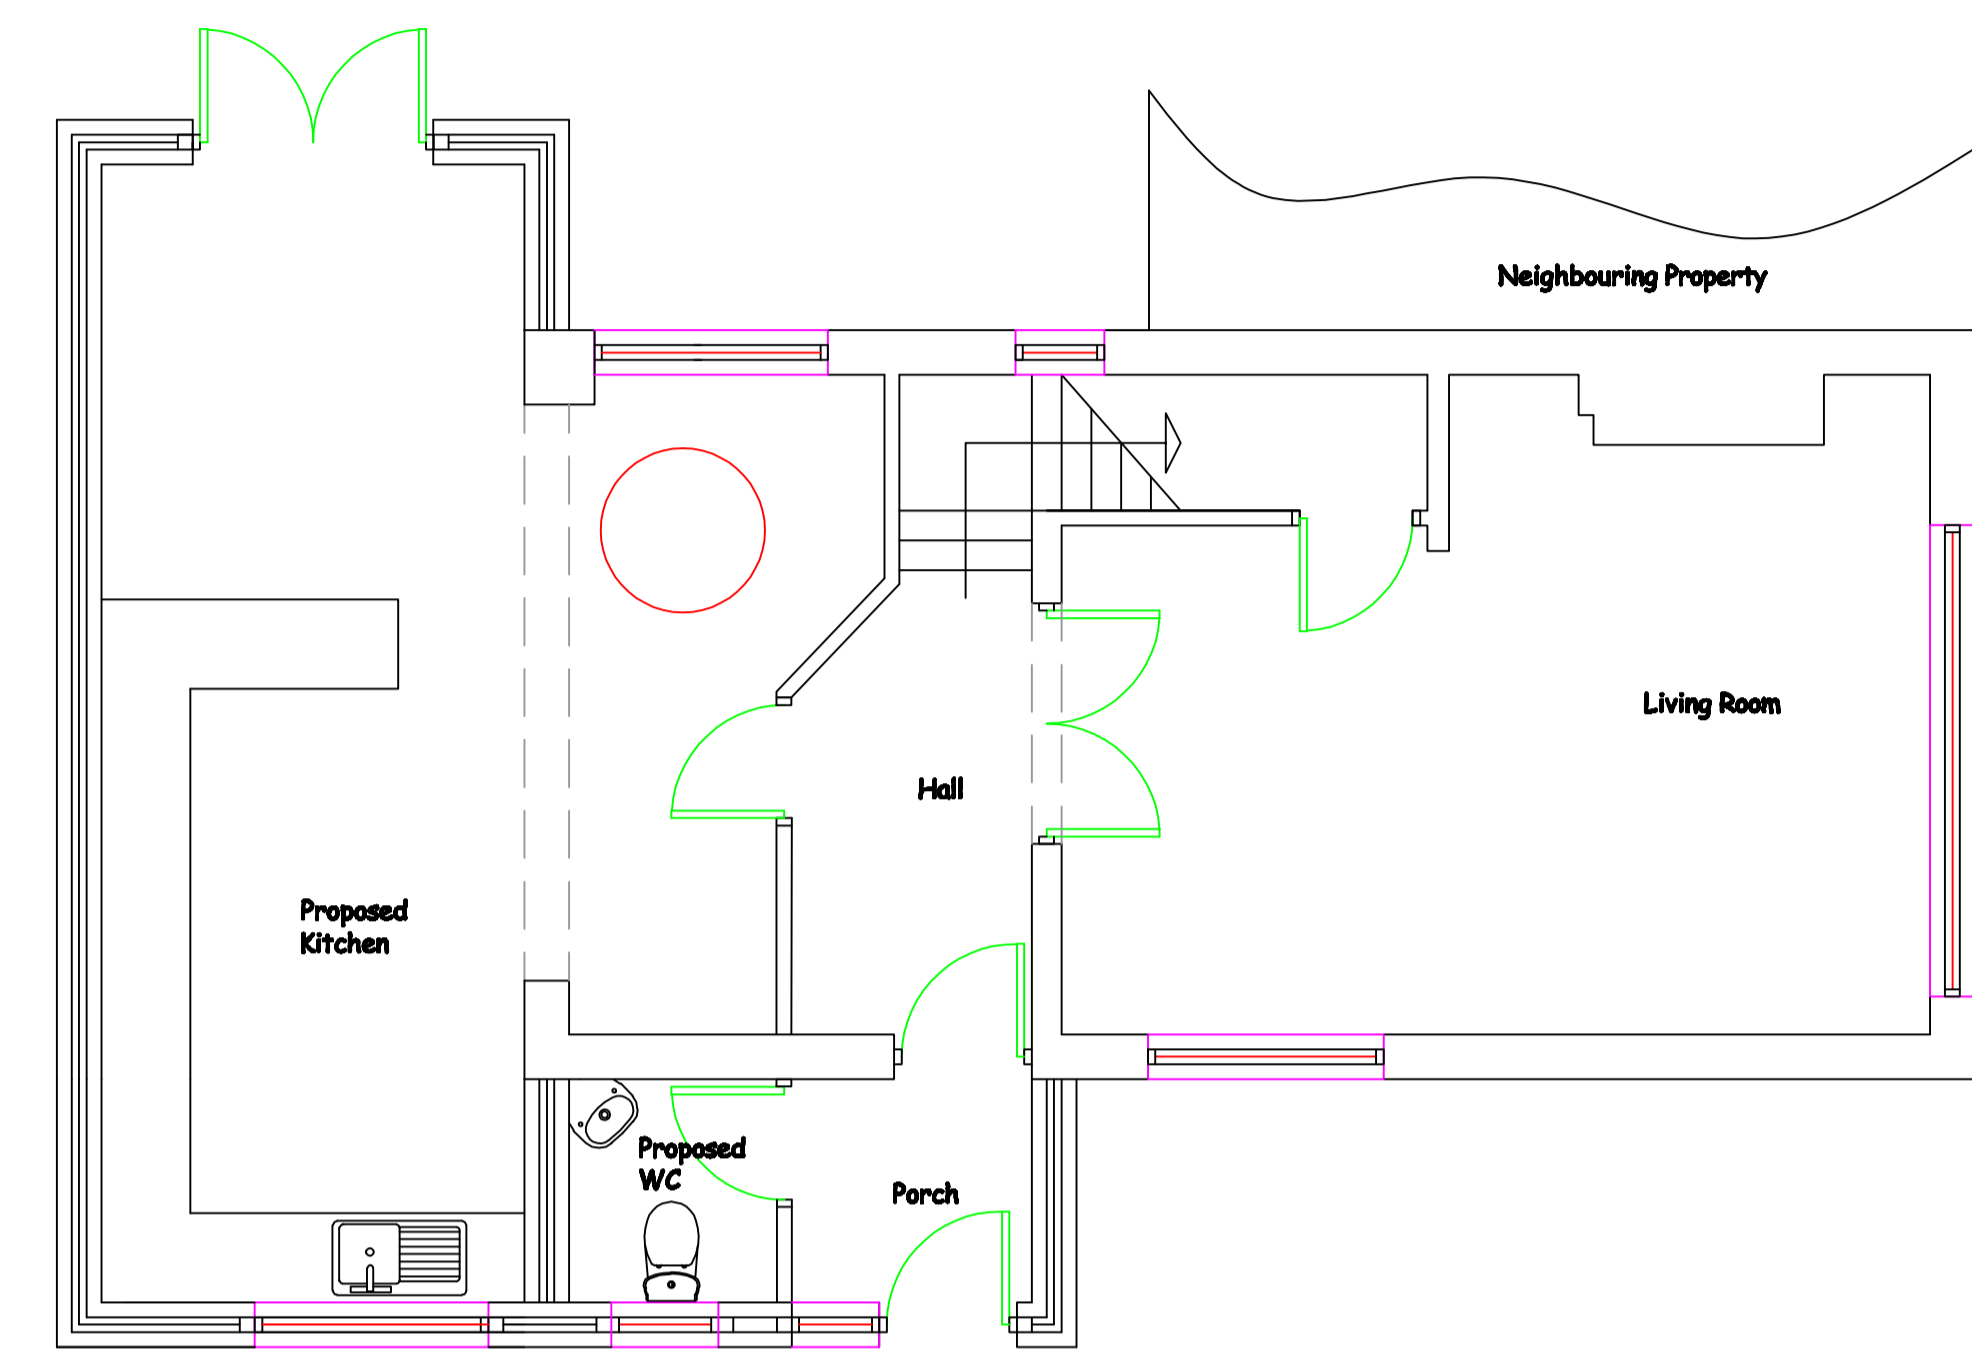

Proposed Ground Floor Plan (1:50)



Proposed Block Plan (1:200)

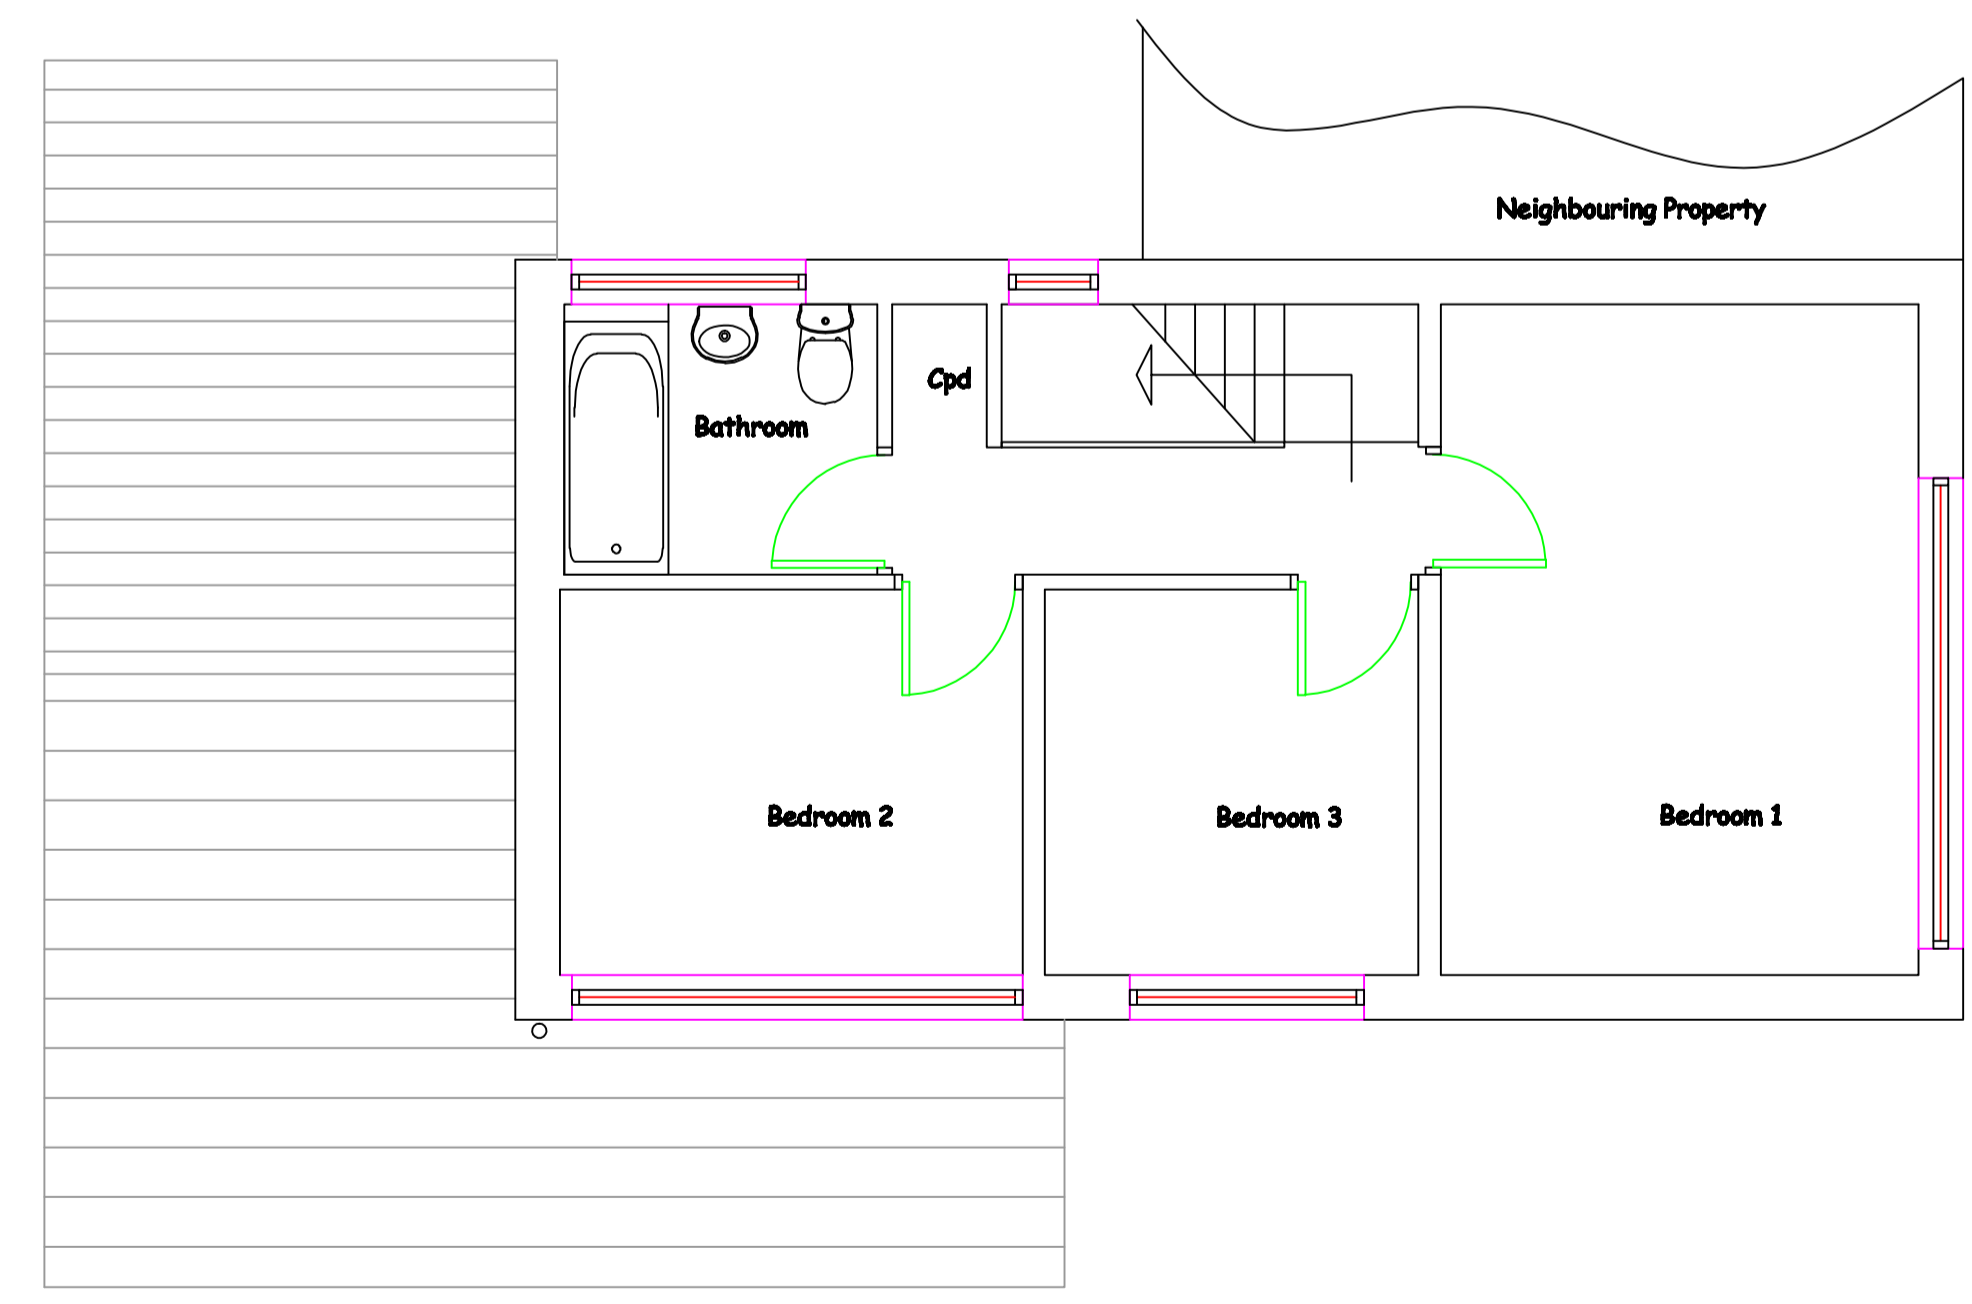

Proposed First Floor Plan (1:50)

APPROVAL