

Address: 15 Etrick Road
Jarrow
South Tyneside
NE32 5SL


Drawing: Existing
Plans & Elevations

Scale 1:100 @ A1 or as marked

Date: 02/02/15

Dwg n°: PL01


Rev	Date	Details

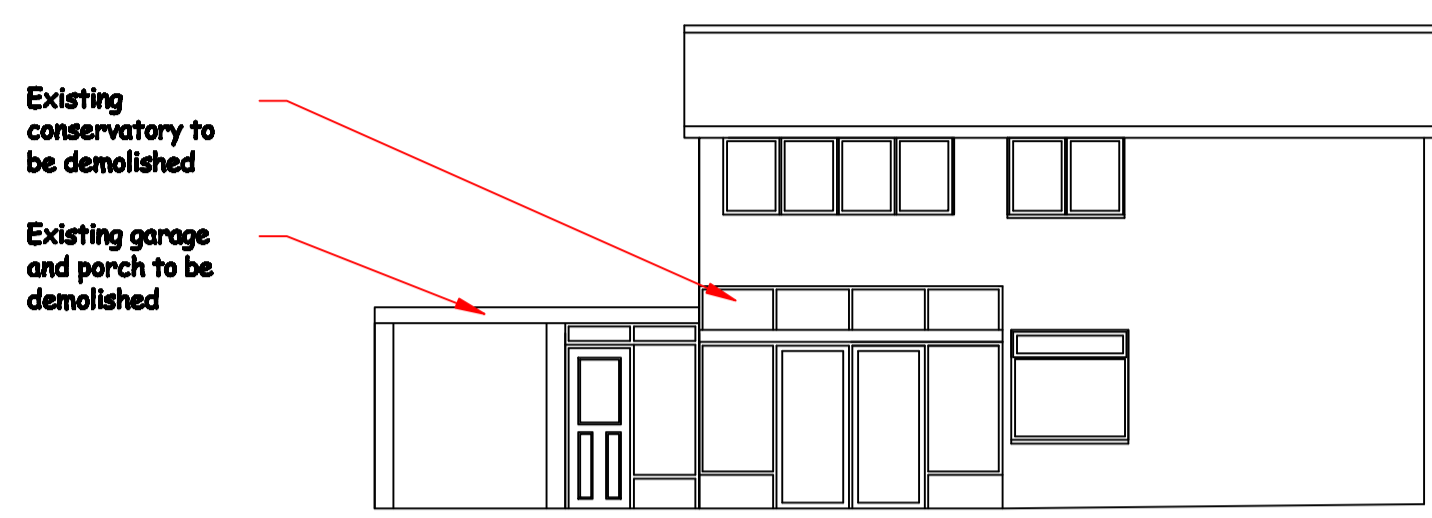


Existing Front Elevation




Existing Site Plan (1:1250)

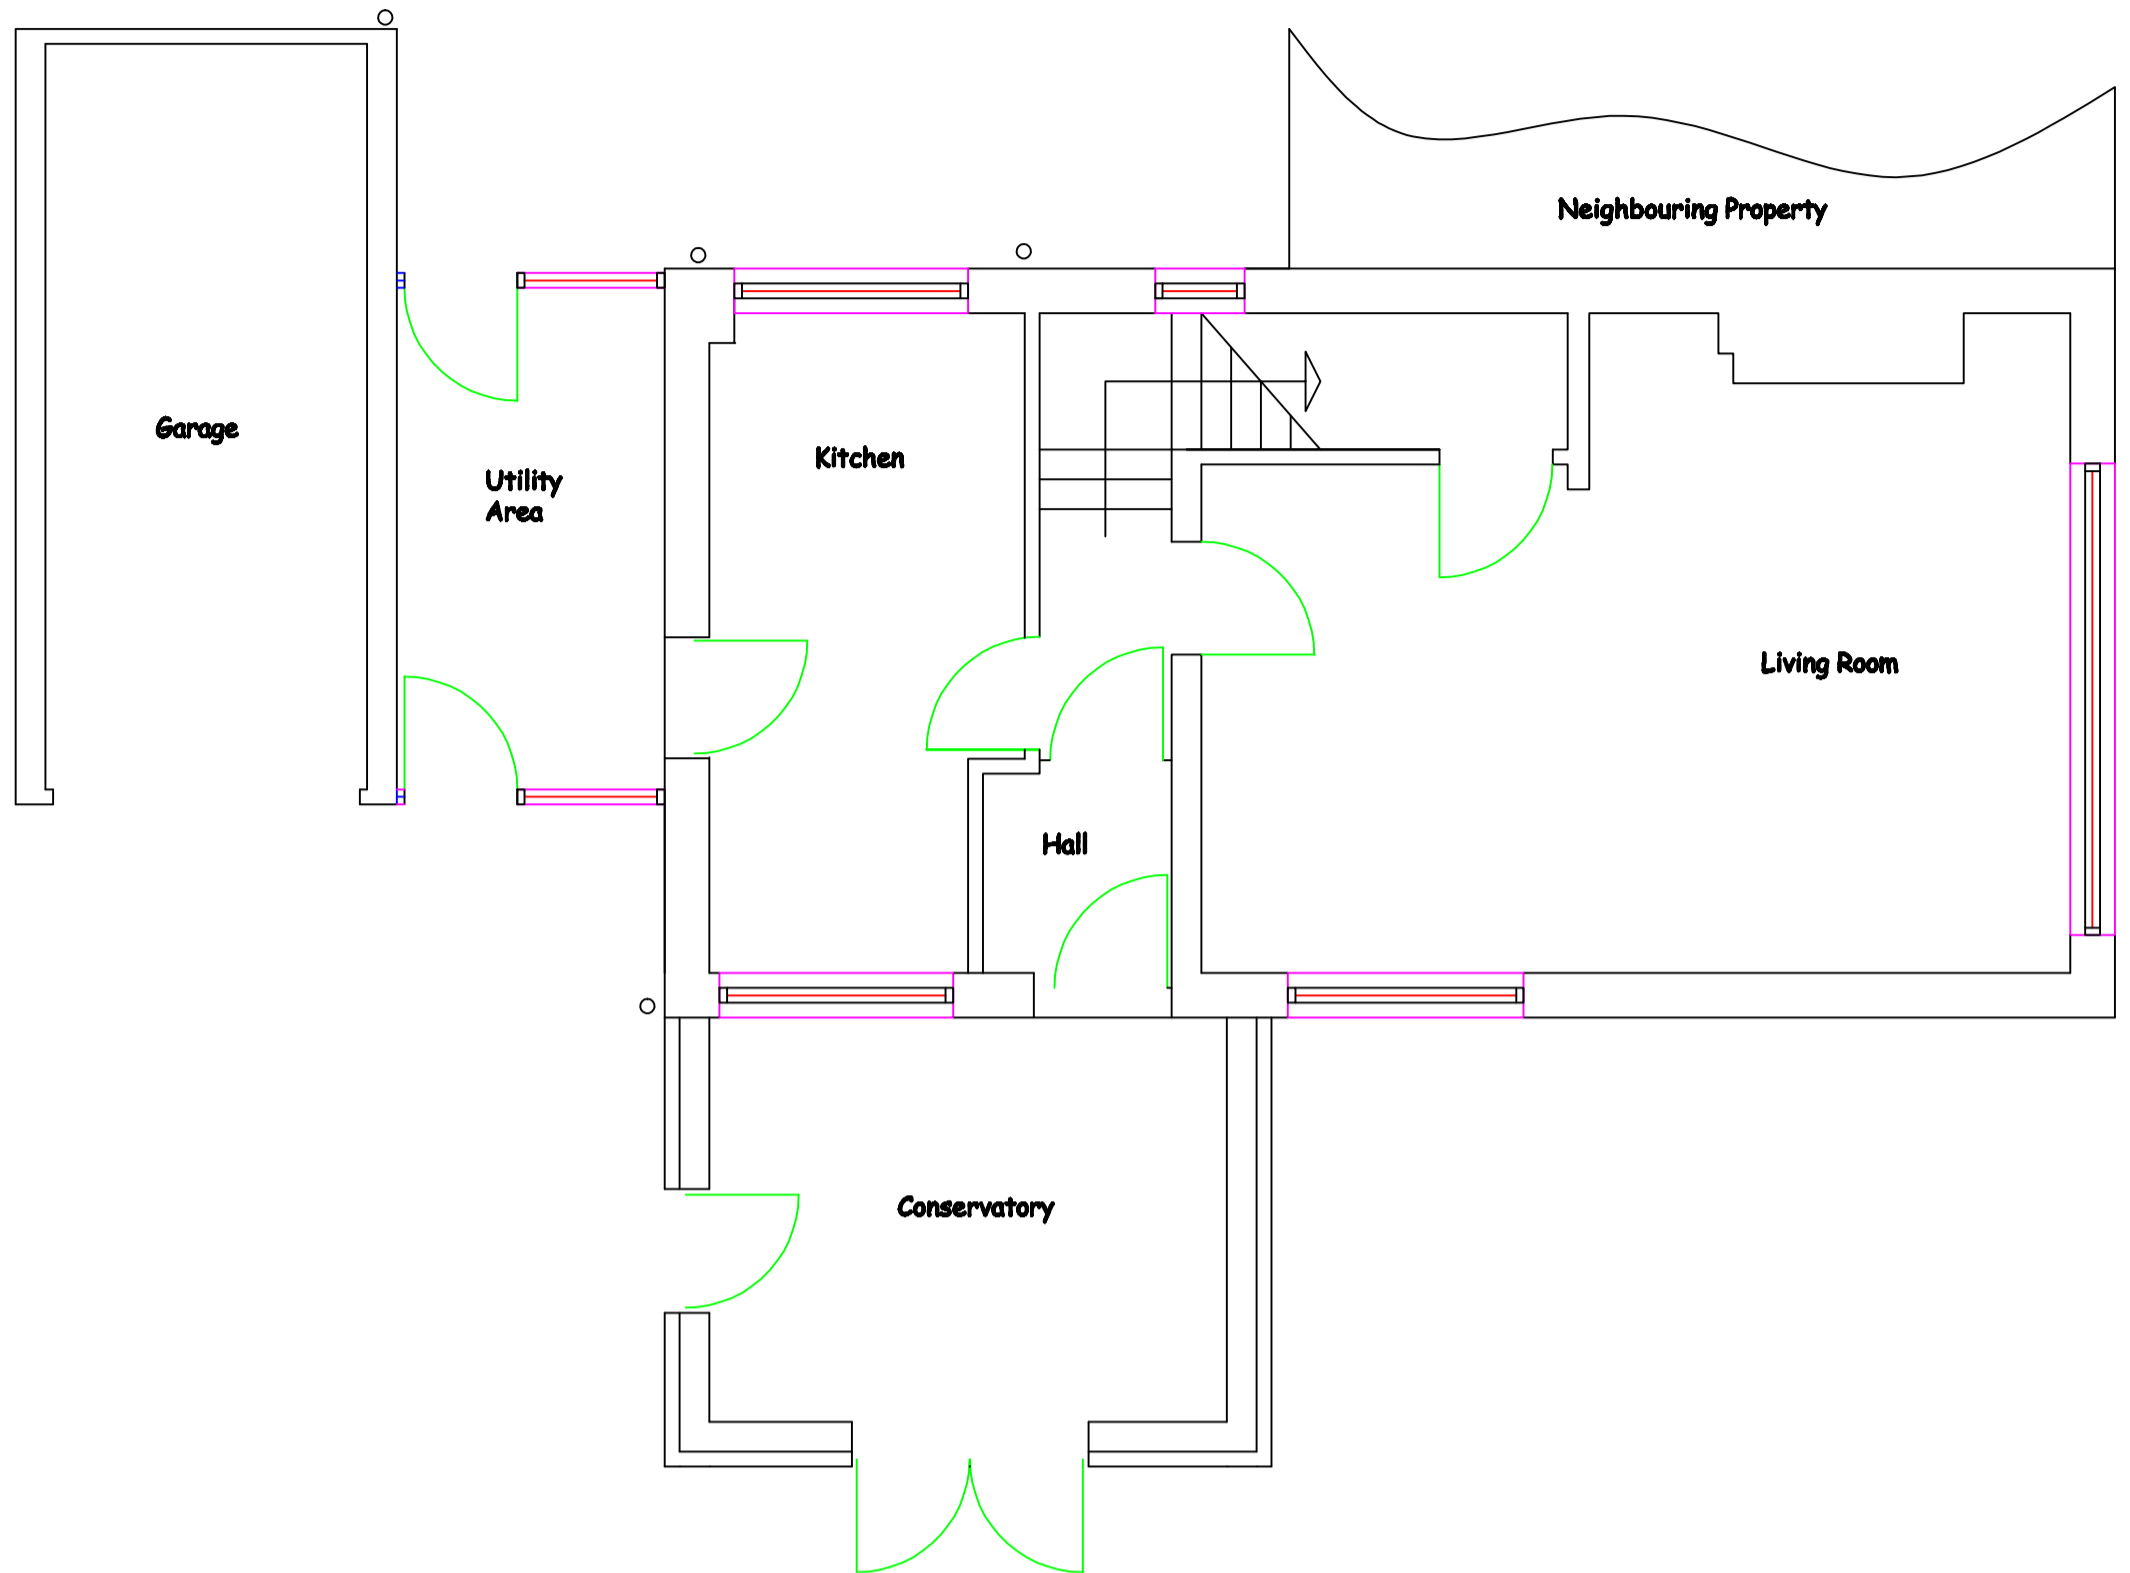


Existing Ground Floor Plan (1:50)

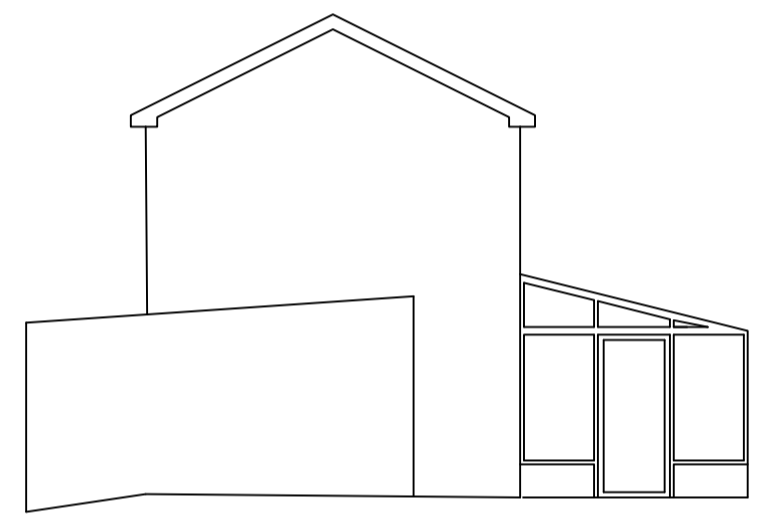


Existing Side Elevation

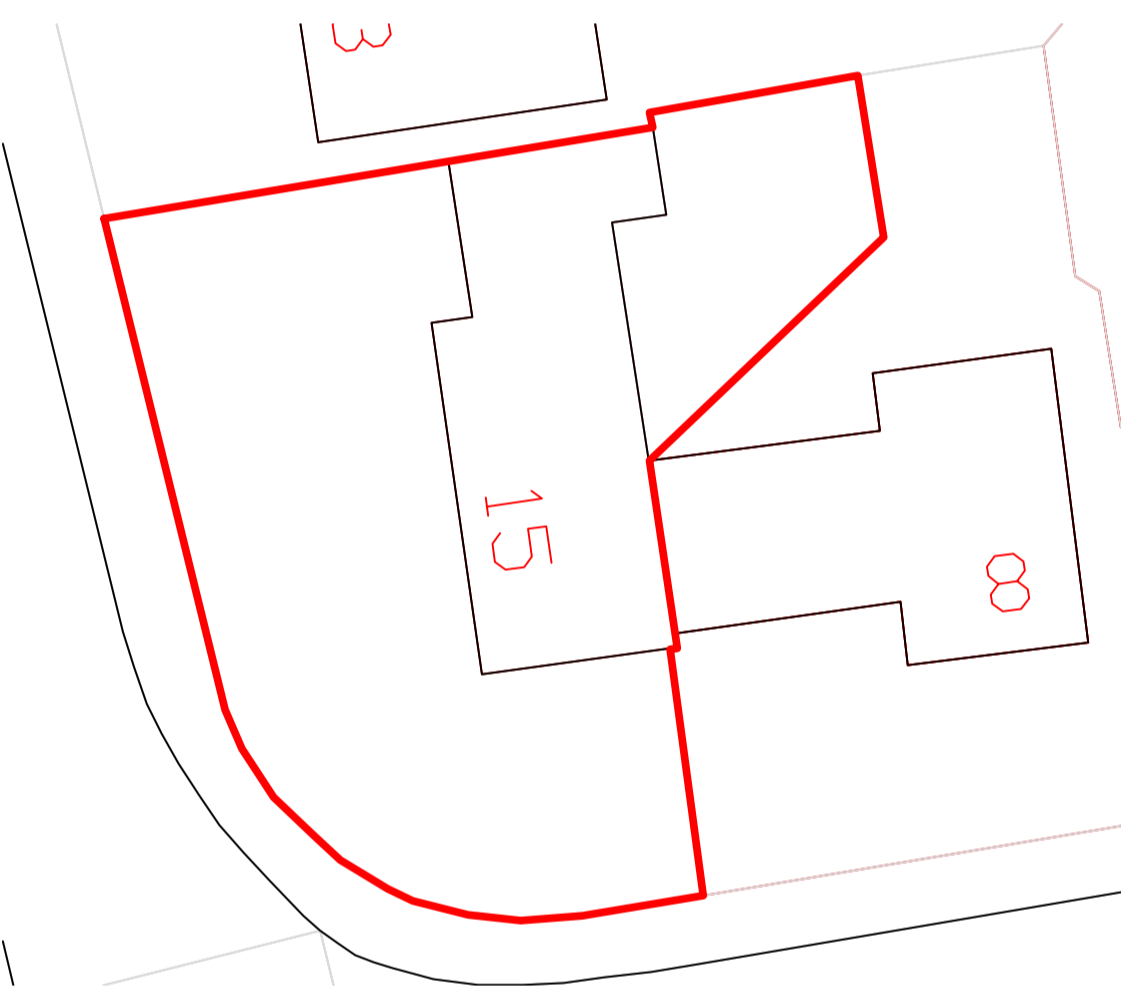


Existing Block Plan (1:200)

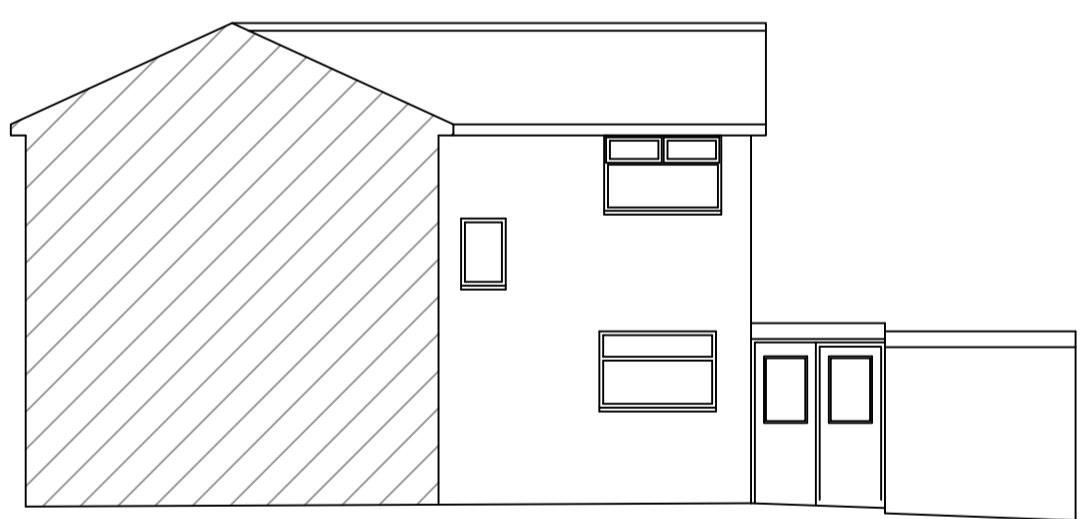

Existing Rear Elevation

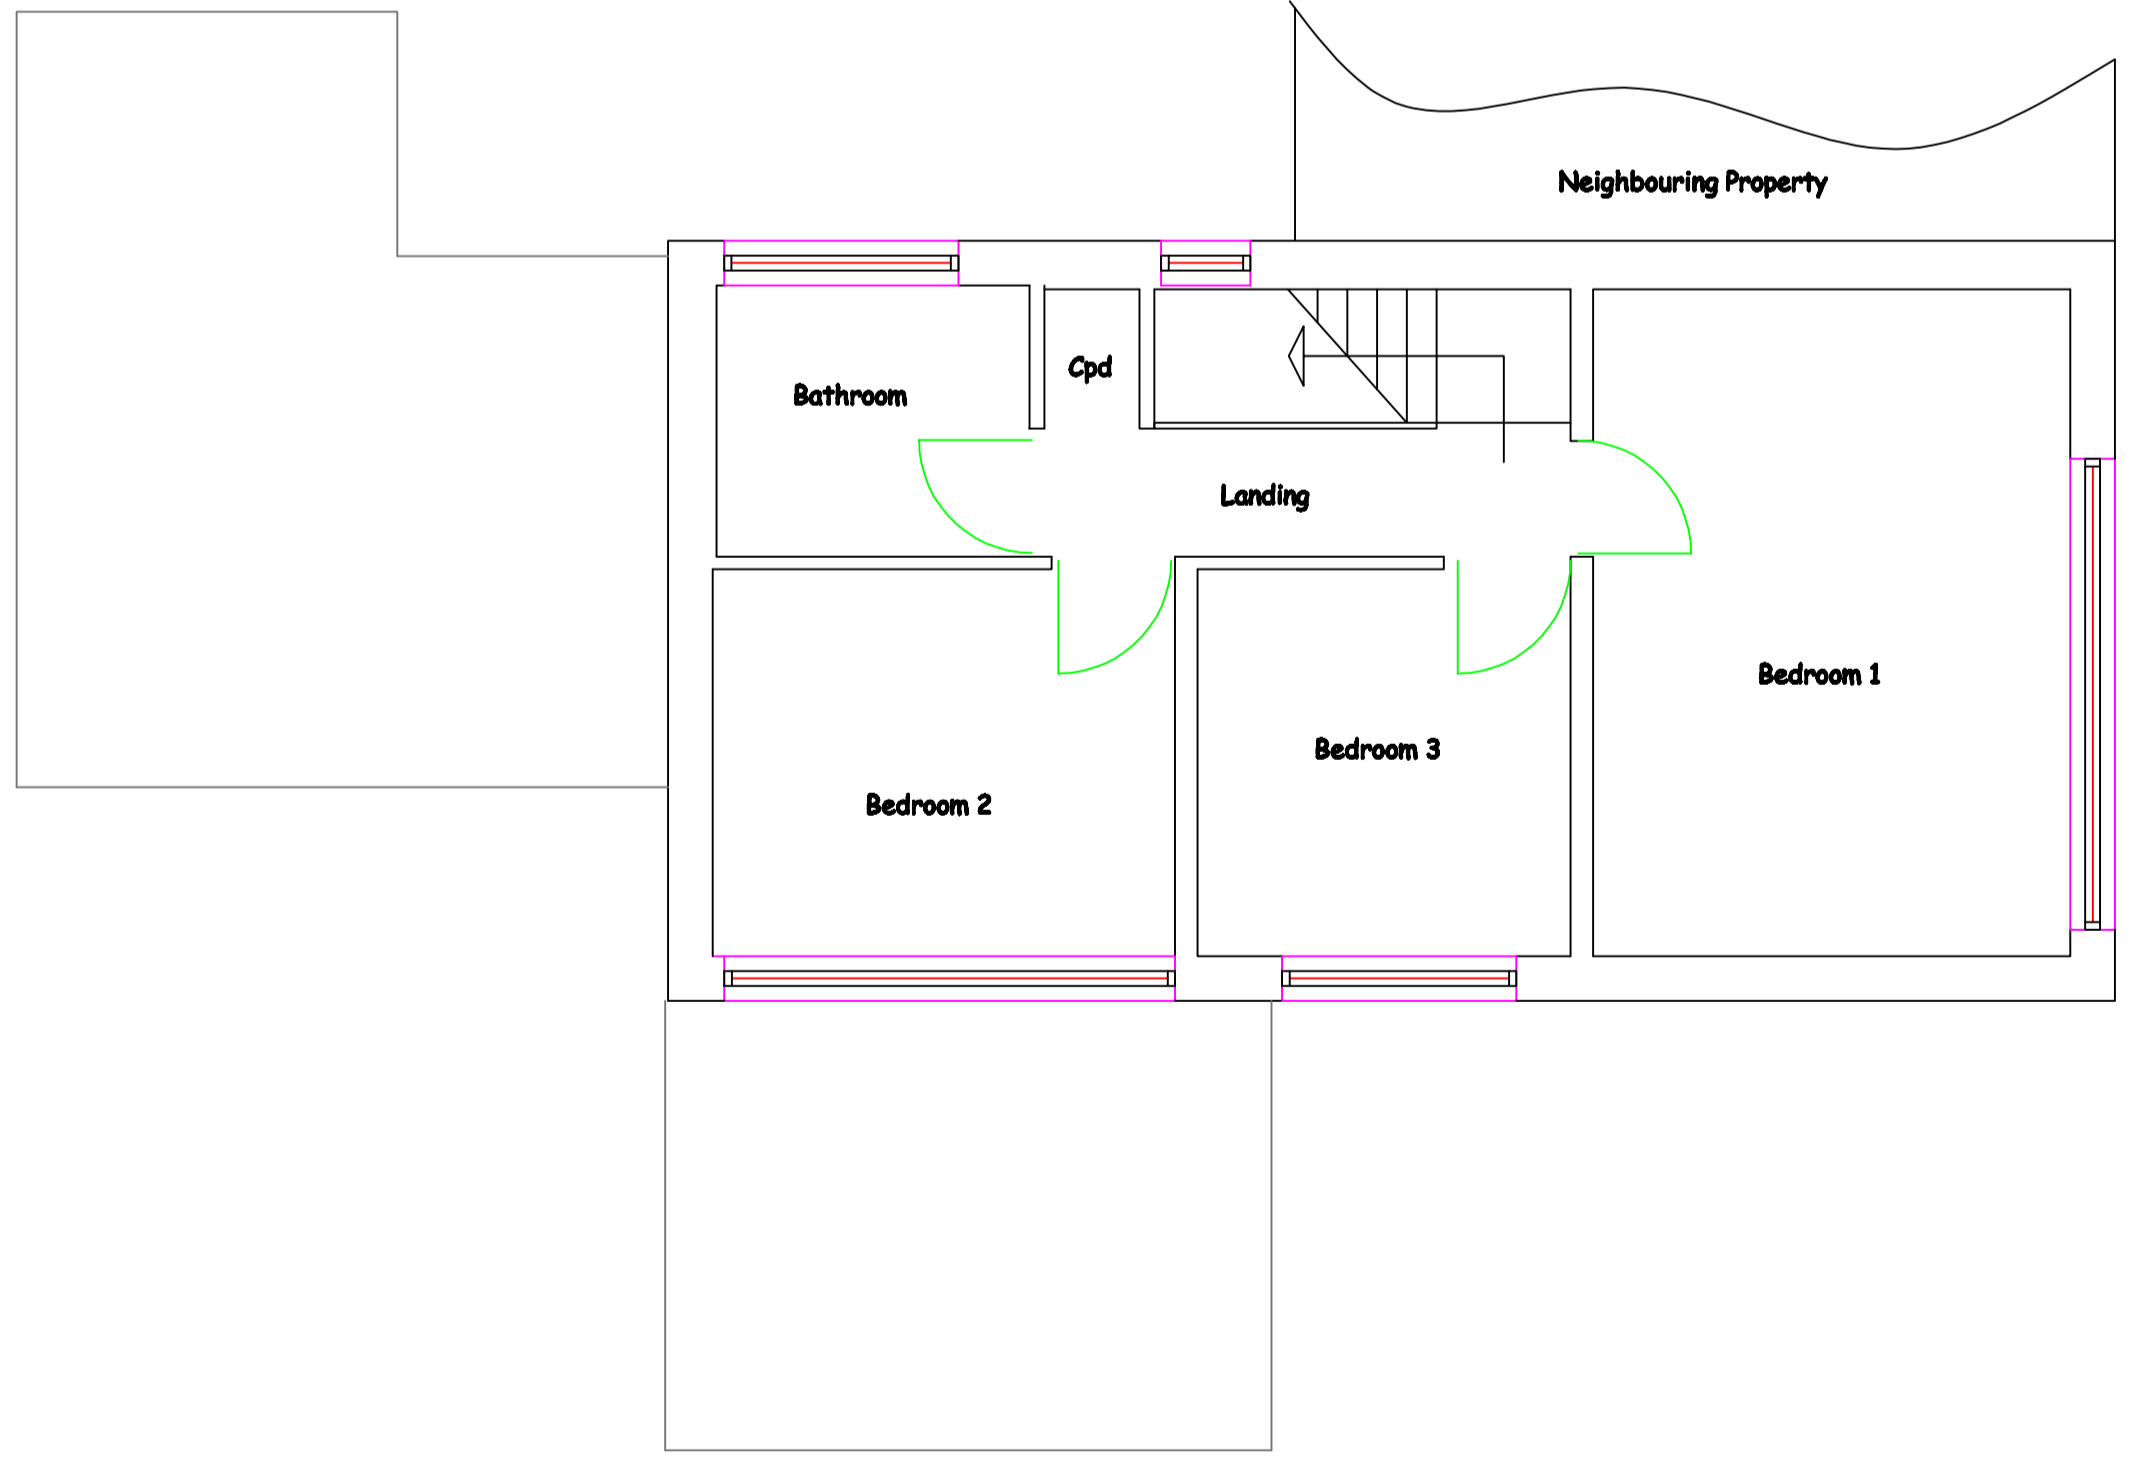

Existing First Floor Plan (1:50)

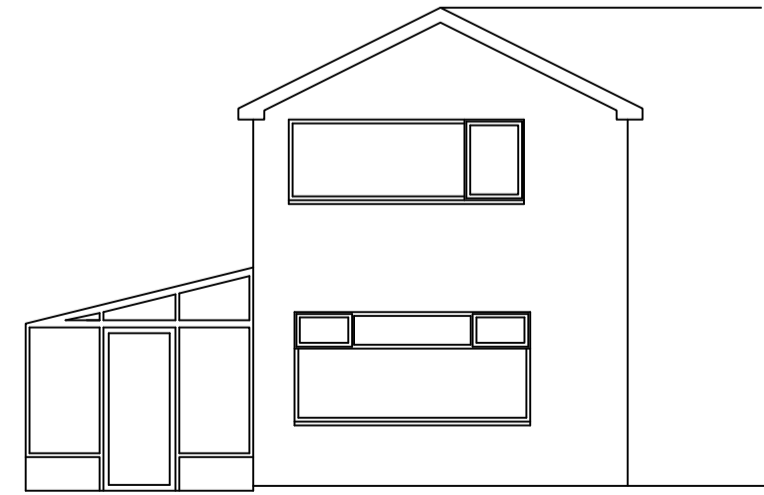

Existing Side Elevation

APPROVAL