




PROPOSAL	
PROPOSED CONVERSION OF EXISTING CELLAR INTO HABITABLE ROOMS WITH LIGHT WELLS TO FRONT AND REAR ELEVATIONS	
ADDRESS	215 ALBERT ROAD, JARROW
CLIENTS	MR & MRS REID
DRAWING REF	2015/MAY/04 DRWS 1b & 2
SCALE	1:100 AT A3 DRWS 1&2
DRAWN BY	KATHRYN FINNON TEL. 0191 4562656 email- katiemfannon@hotmail.com

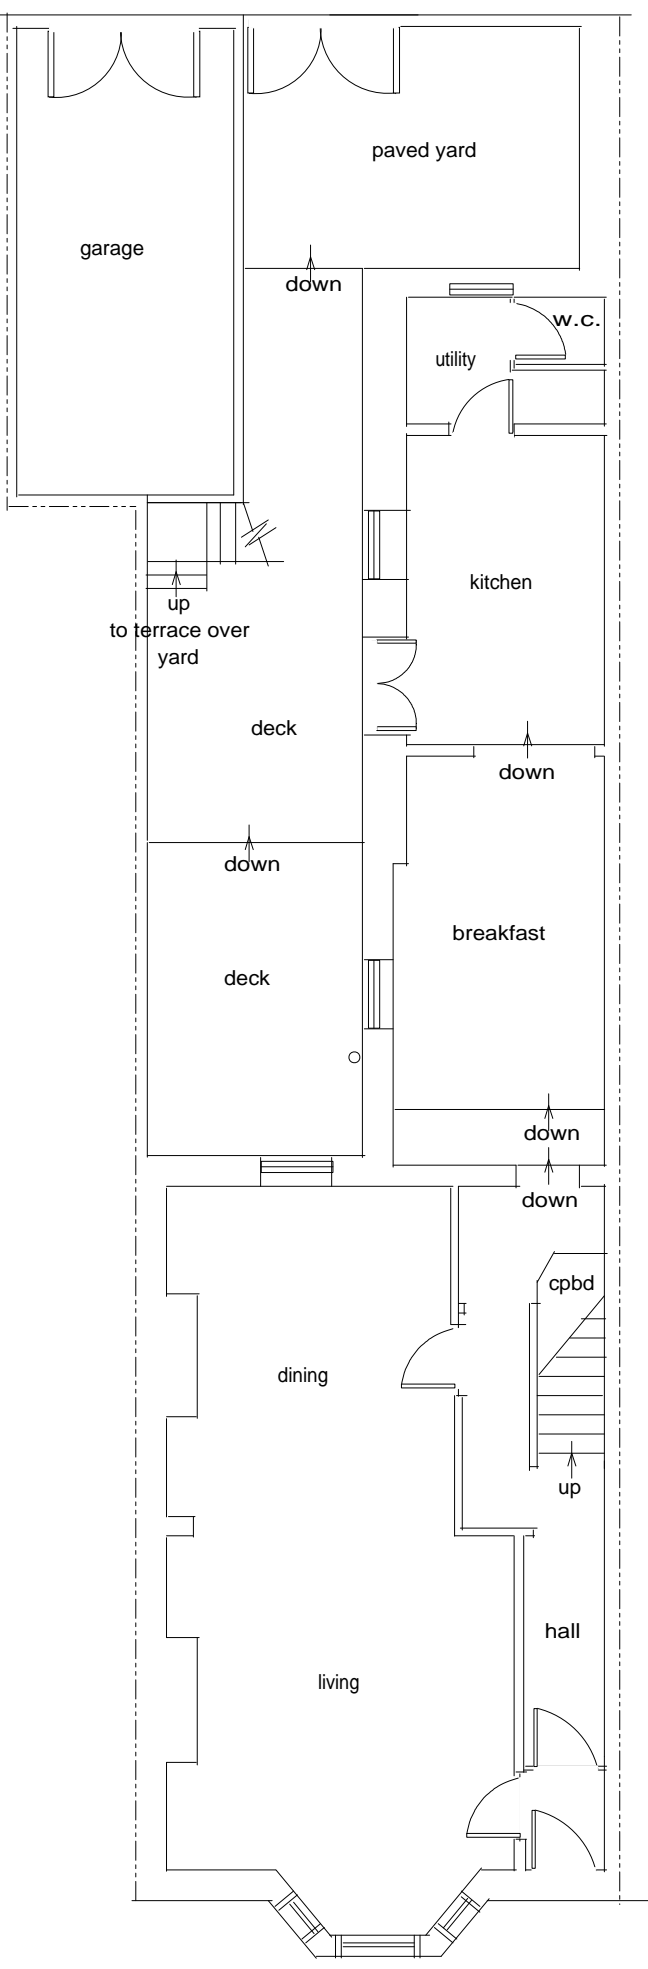


EXISTING GROUND FLOOR LAYOUT

 

EXISTING BASEMENT LAYOUT

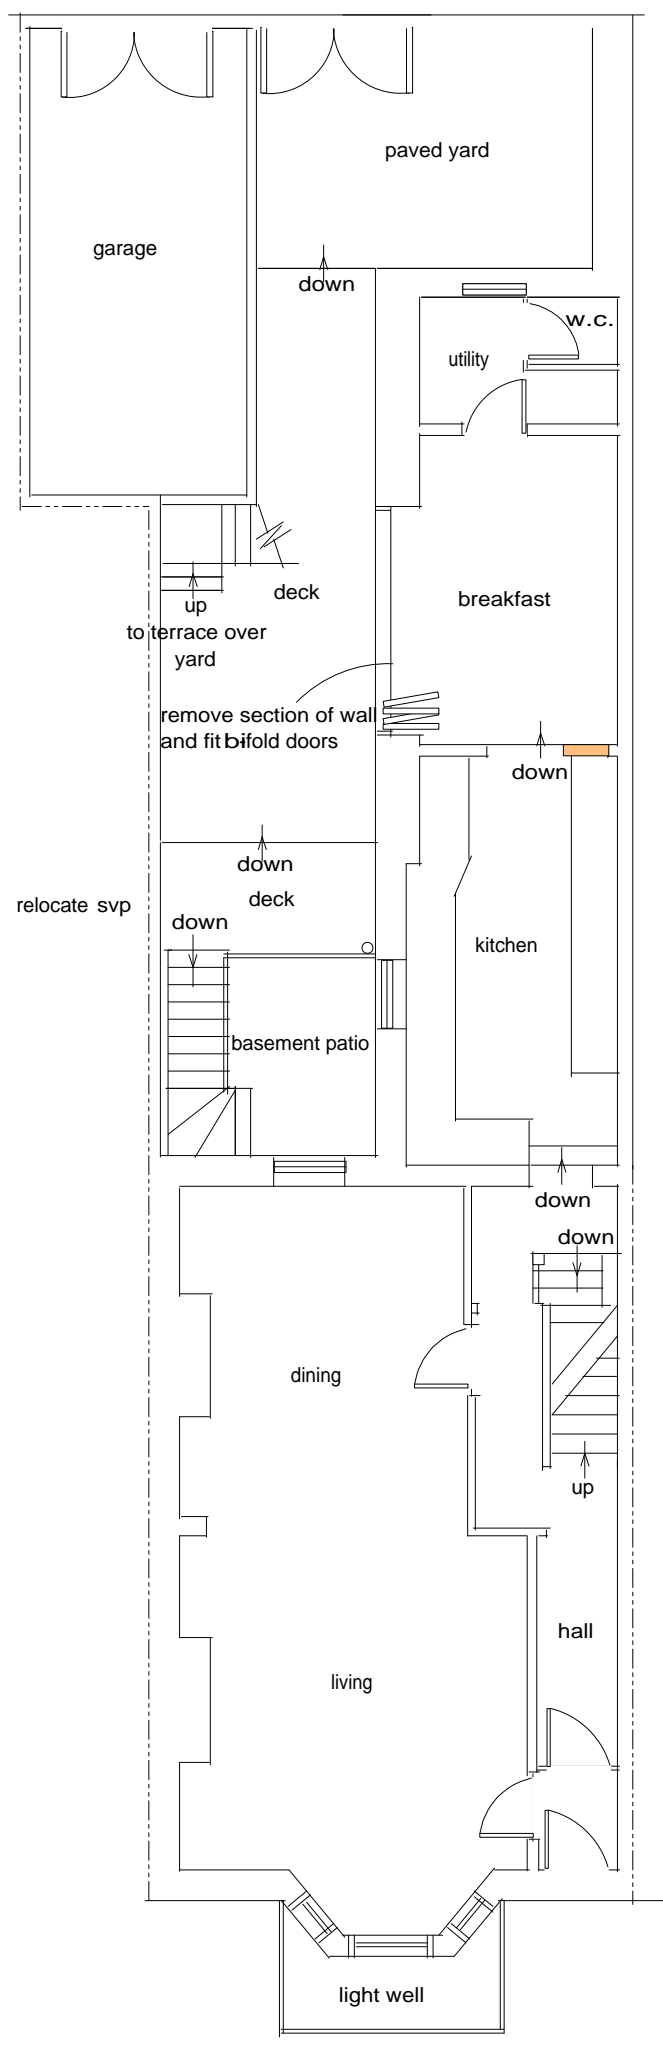

PROPOSED GROUND FLOOR LAYOUT

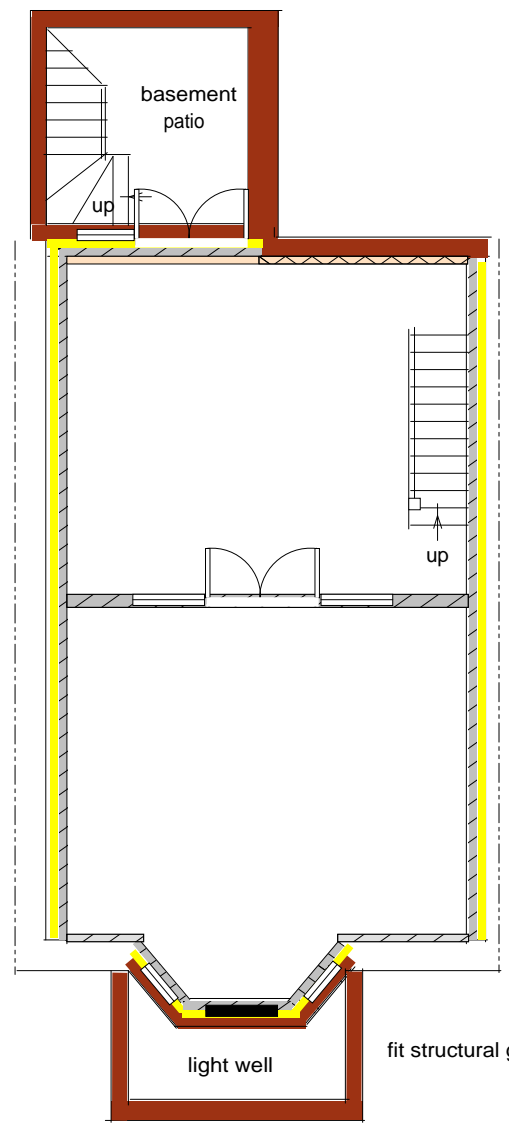

PROPOSED BASEMENT LAYOUT